


# GLENORA

## NEIGHBOURHOOD RENEWAL ROADWAY MODIFICATIONS

2014/2015/2016

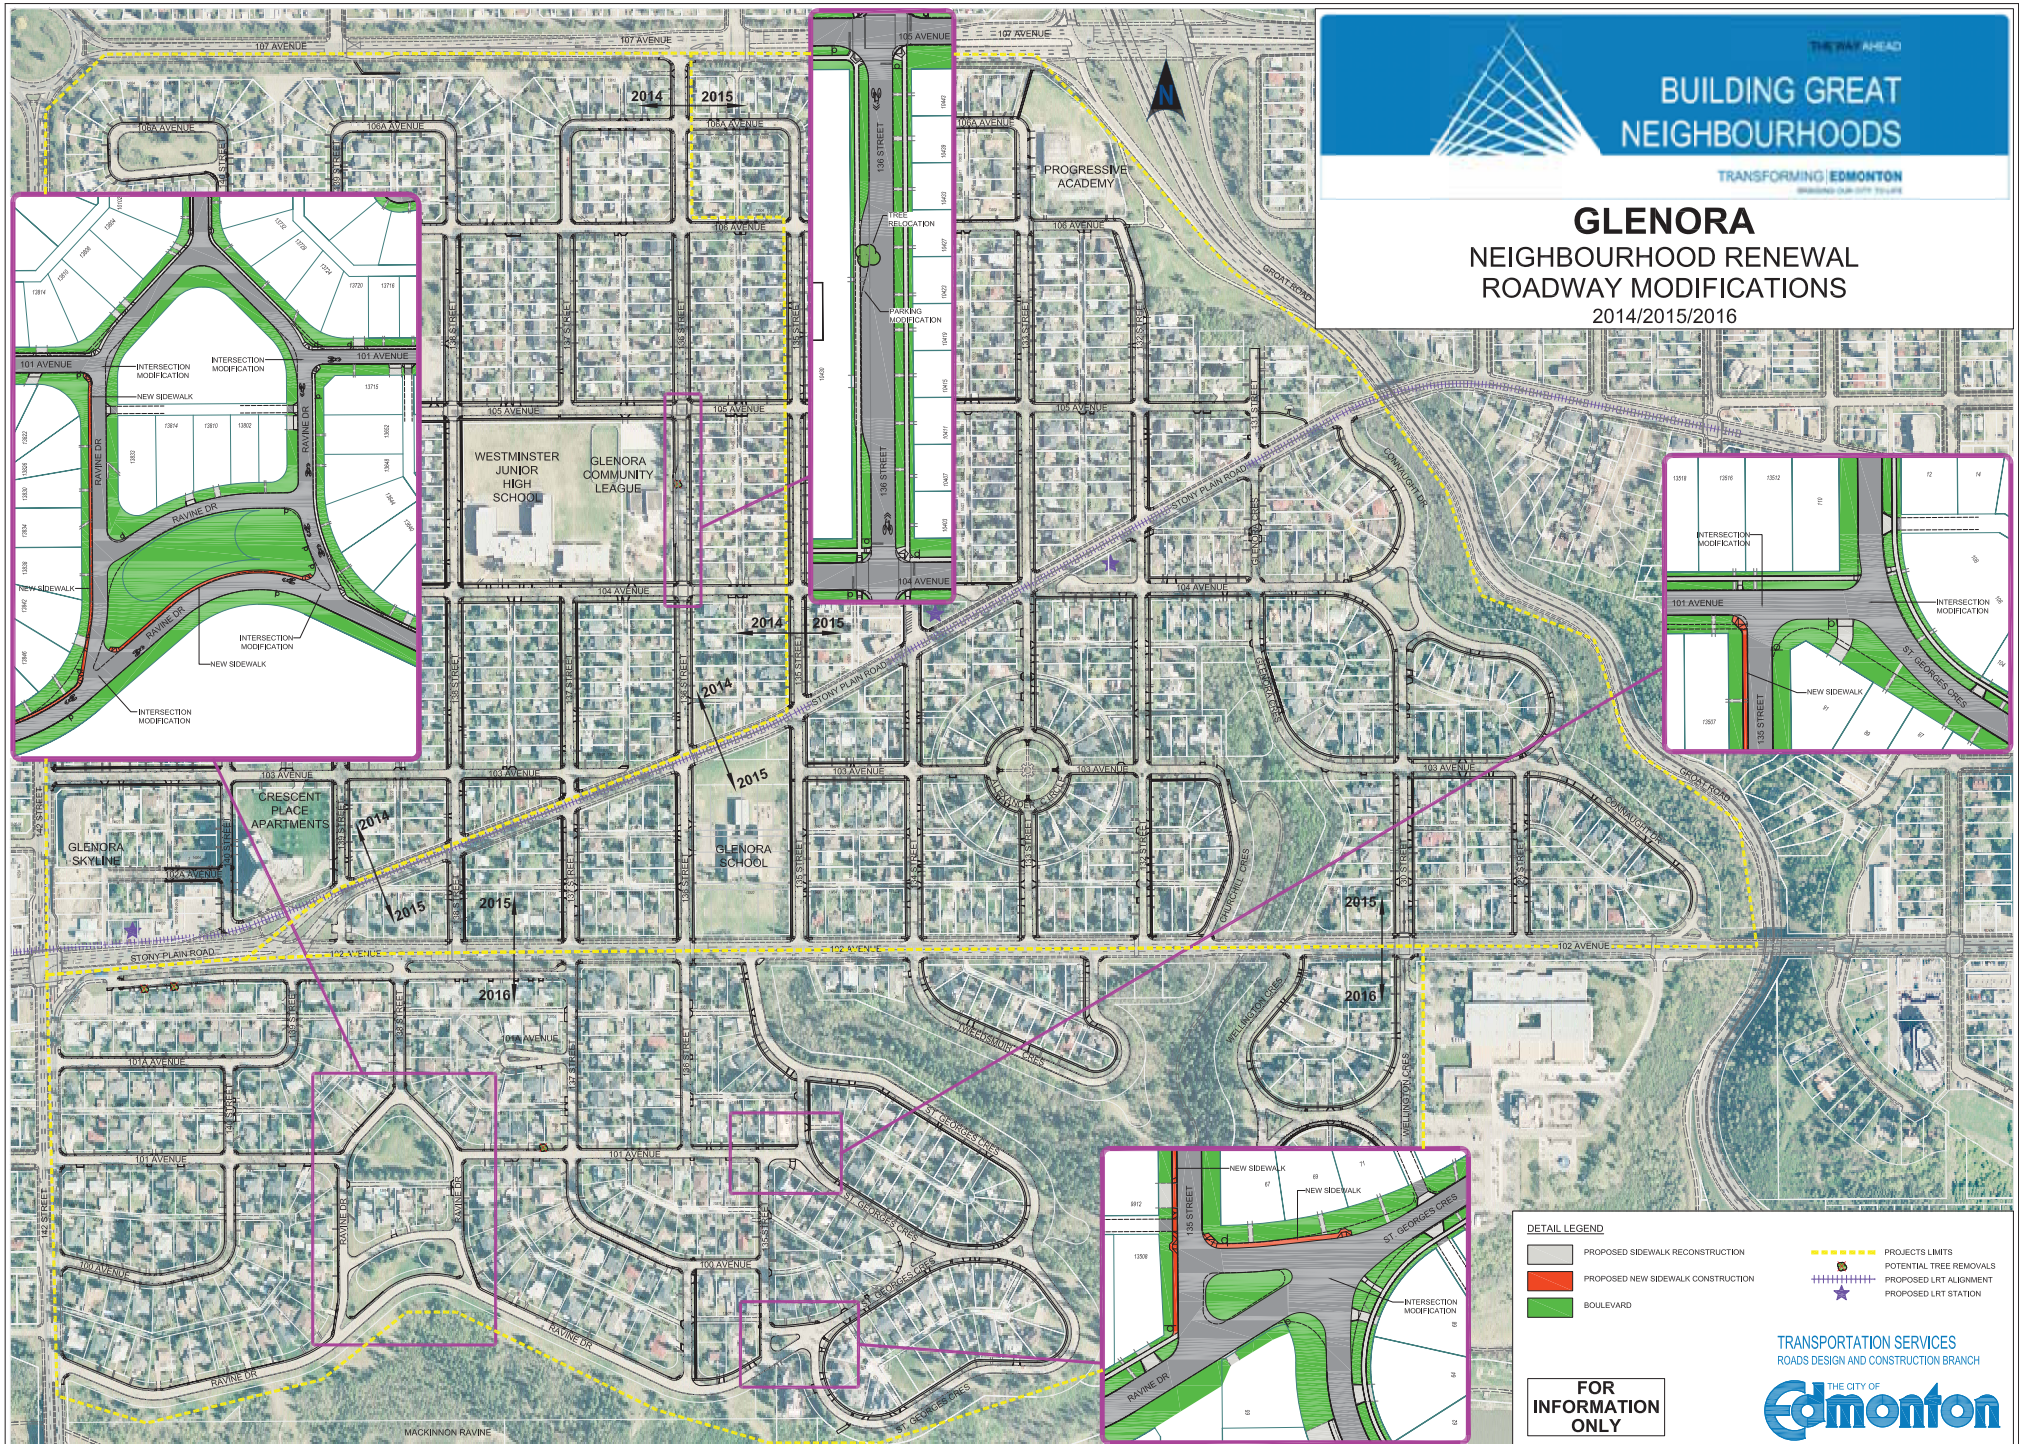

### DETAIL LEGEND

- PROPOSED SIDEWALK RECONSTRUCTION
- PROPOSED NEW SIDEWALK CONSTRUCTION
- BOULEVARD
- PROJECTS LIMITS
- POTENTIAL TREE REMOVALS
- PROPOSED LRT ALIGNMENT
- PROPOSED LRT STATION

FOR  
INFORMATION  
ONLY