




THE WAY AHEAD

BUILDING GREAT NEIGHBOURHOODS

TRANSFORMING | EDMONTON
BRINGING OUR CITY VISION TO LIFE

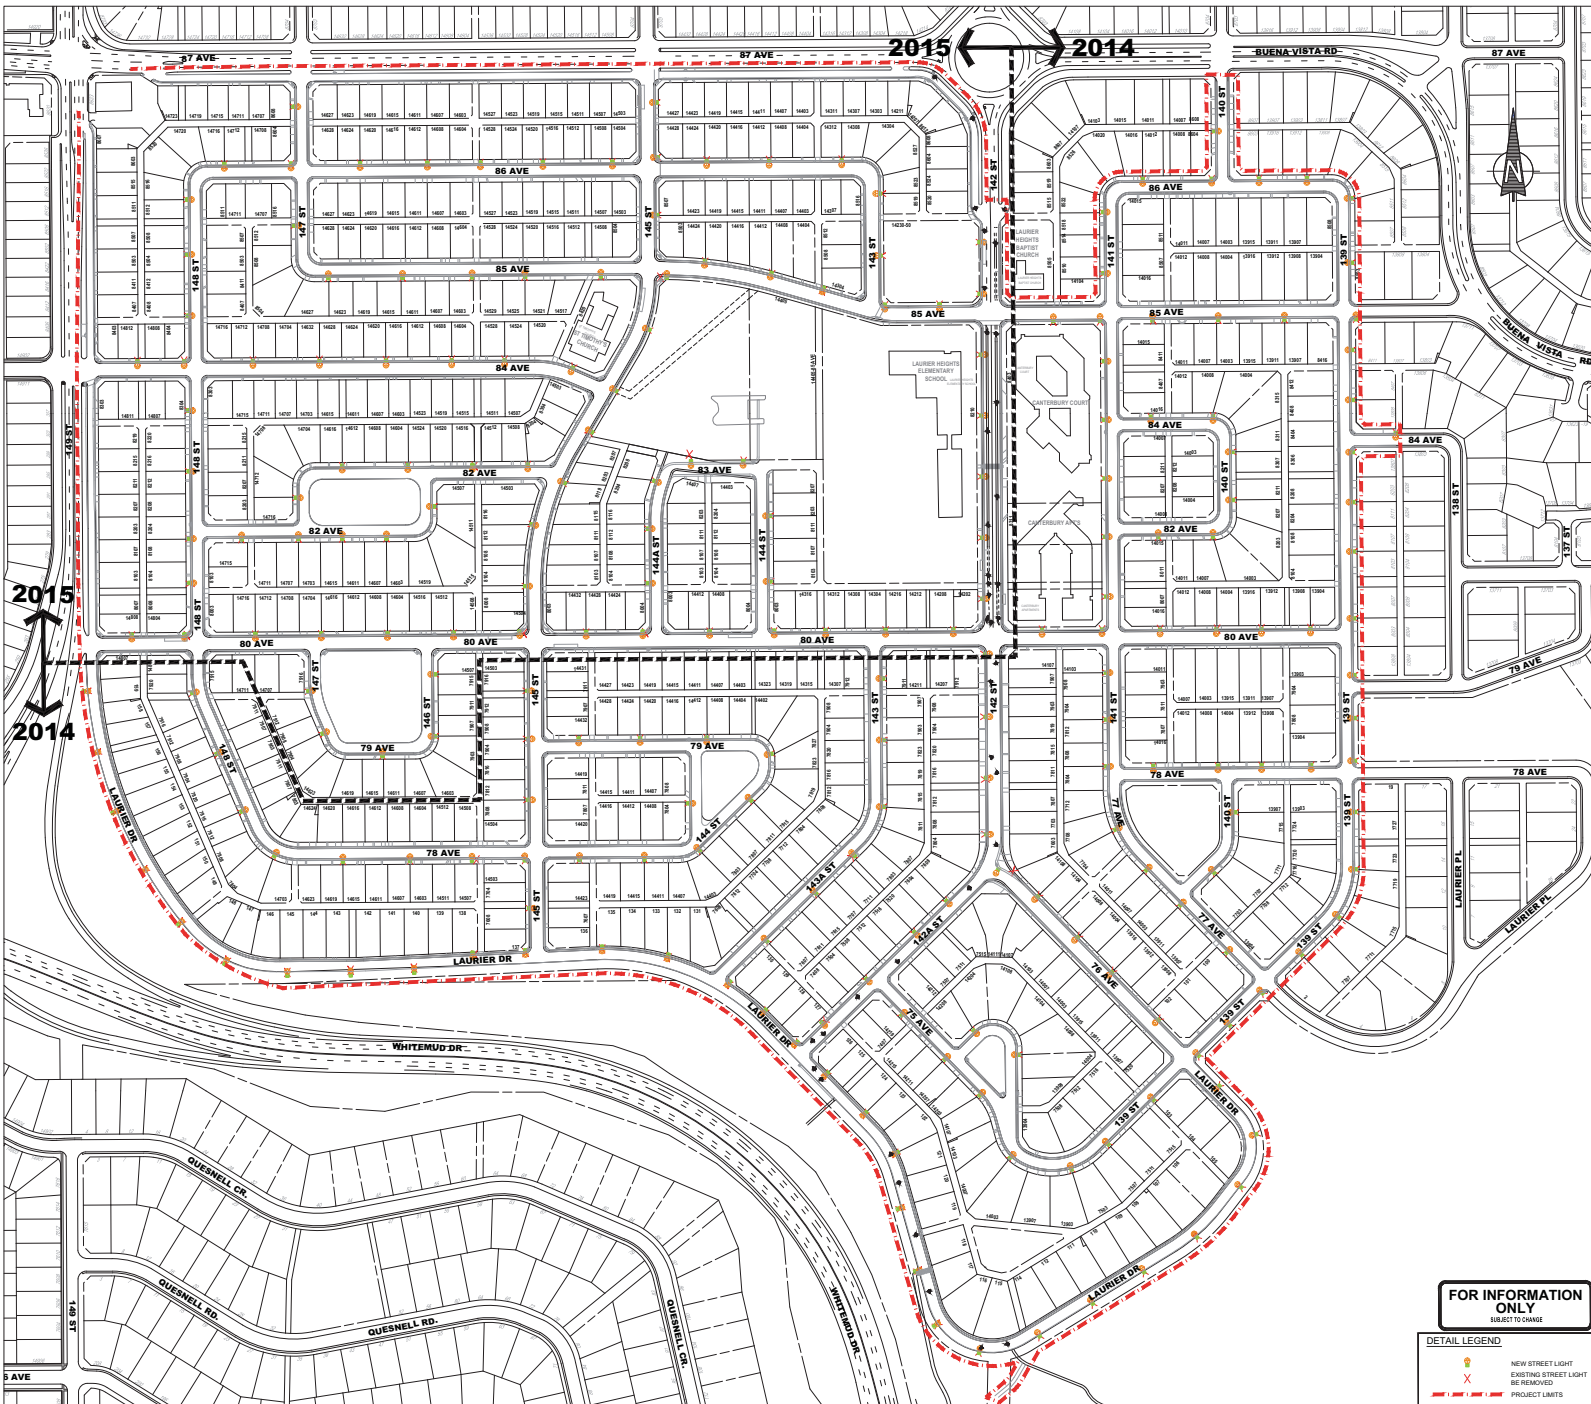

FOR INFORMATION ONLY
SUBJECT TO CHANGE

DETAIL LEGEND
NEW STREET LIGHT
EXISTING STREET LIGHT
BE REMOVED
PROJECT LIMITS

LAURIER HEIGHTS NEIGHBOURHOOD RENEWAL

PRELIMINARY STREETLIGHT DESIGN

2014/2015

ISL Engineering
and Land Services

THE CITY OF
Edmonton