

BUILDING GREAT NEIGHBOURHOODS



STRATHEARN NEIGHBOURHOOD RENEWAL

PRELIMINARY DESIGN
INCLUDING BIKE ROUTE AND SIGNAGE
2017 / 2018

TRANSFORMING EDMONTON
BRINGING OUR CITY TO LIFE



PRELIMINARY
SUBJECT TO REVISION

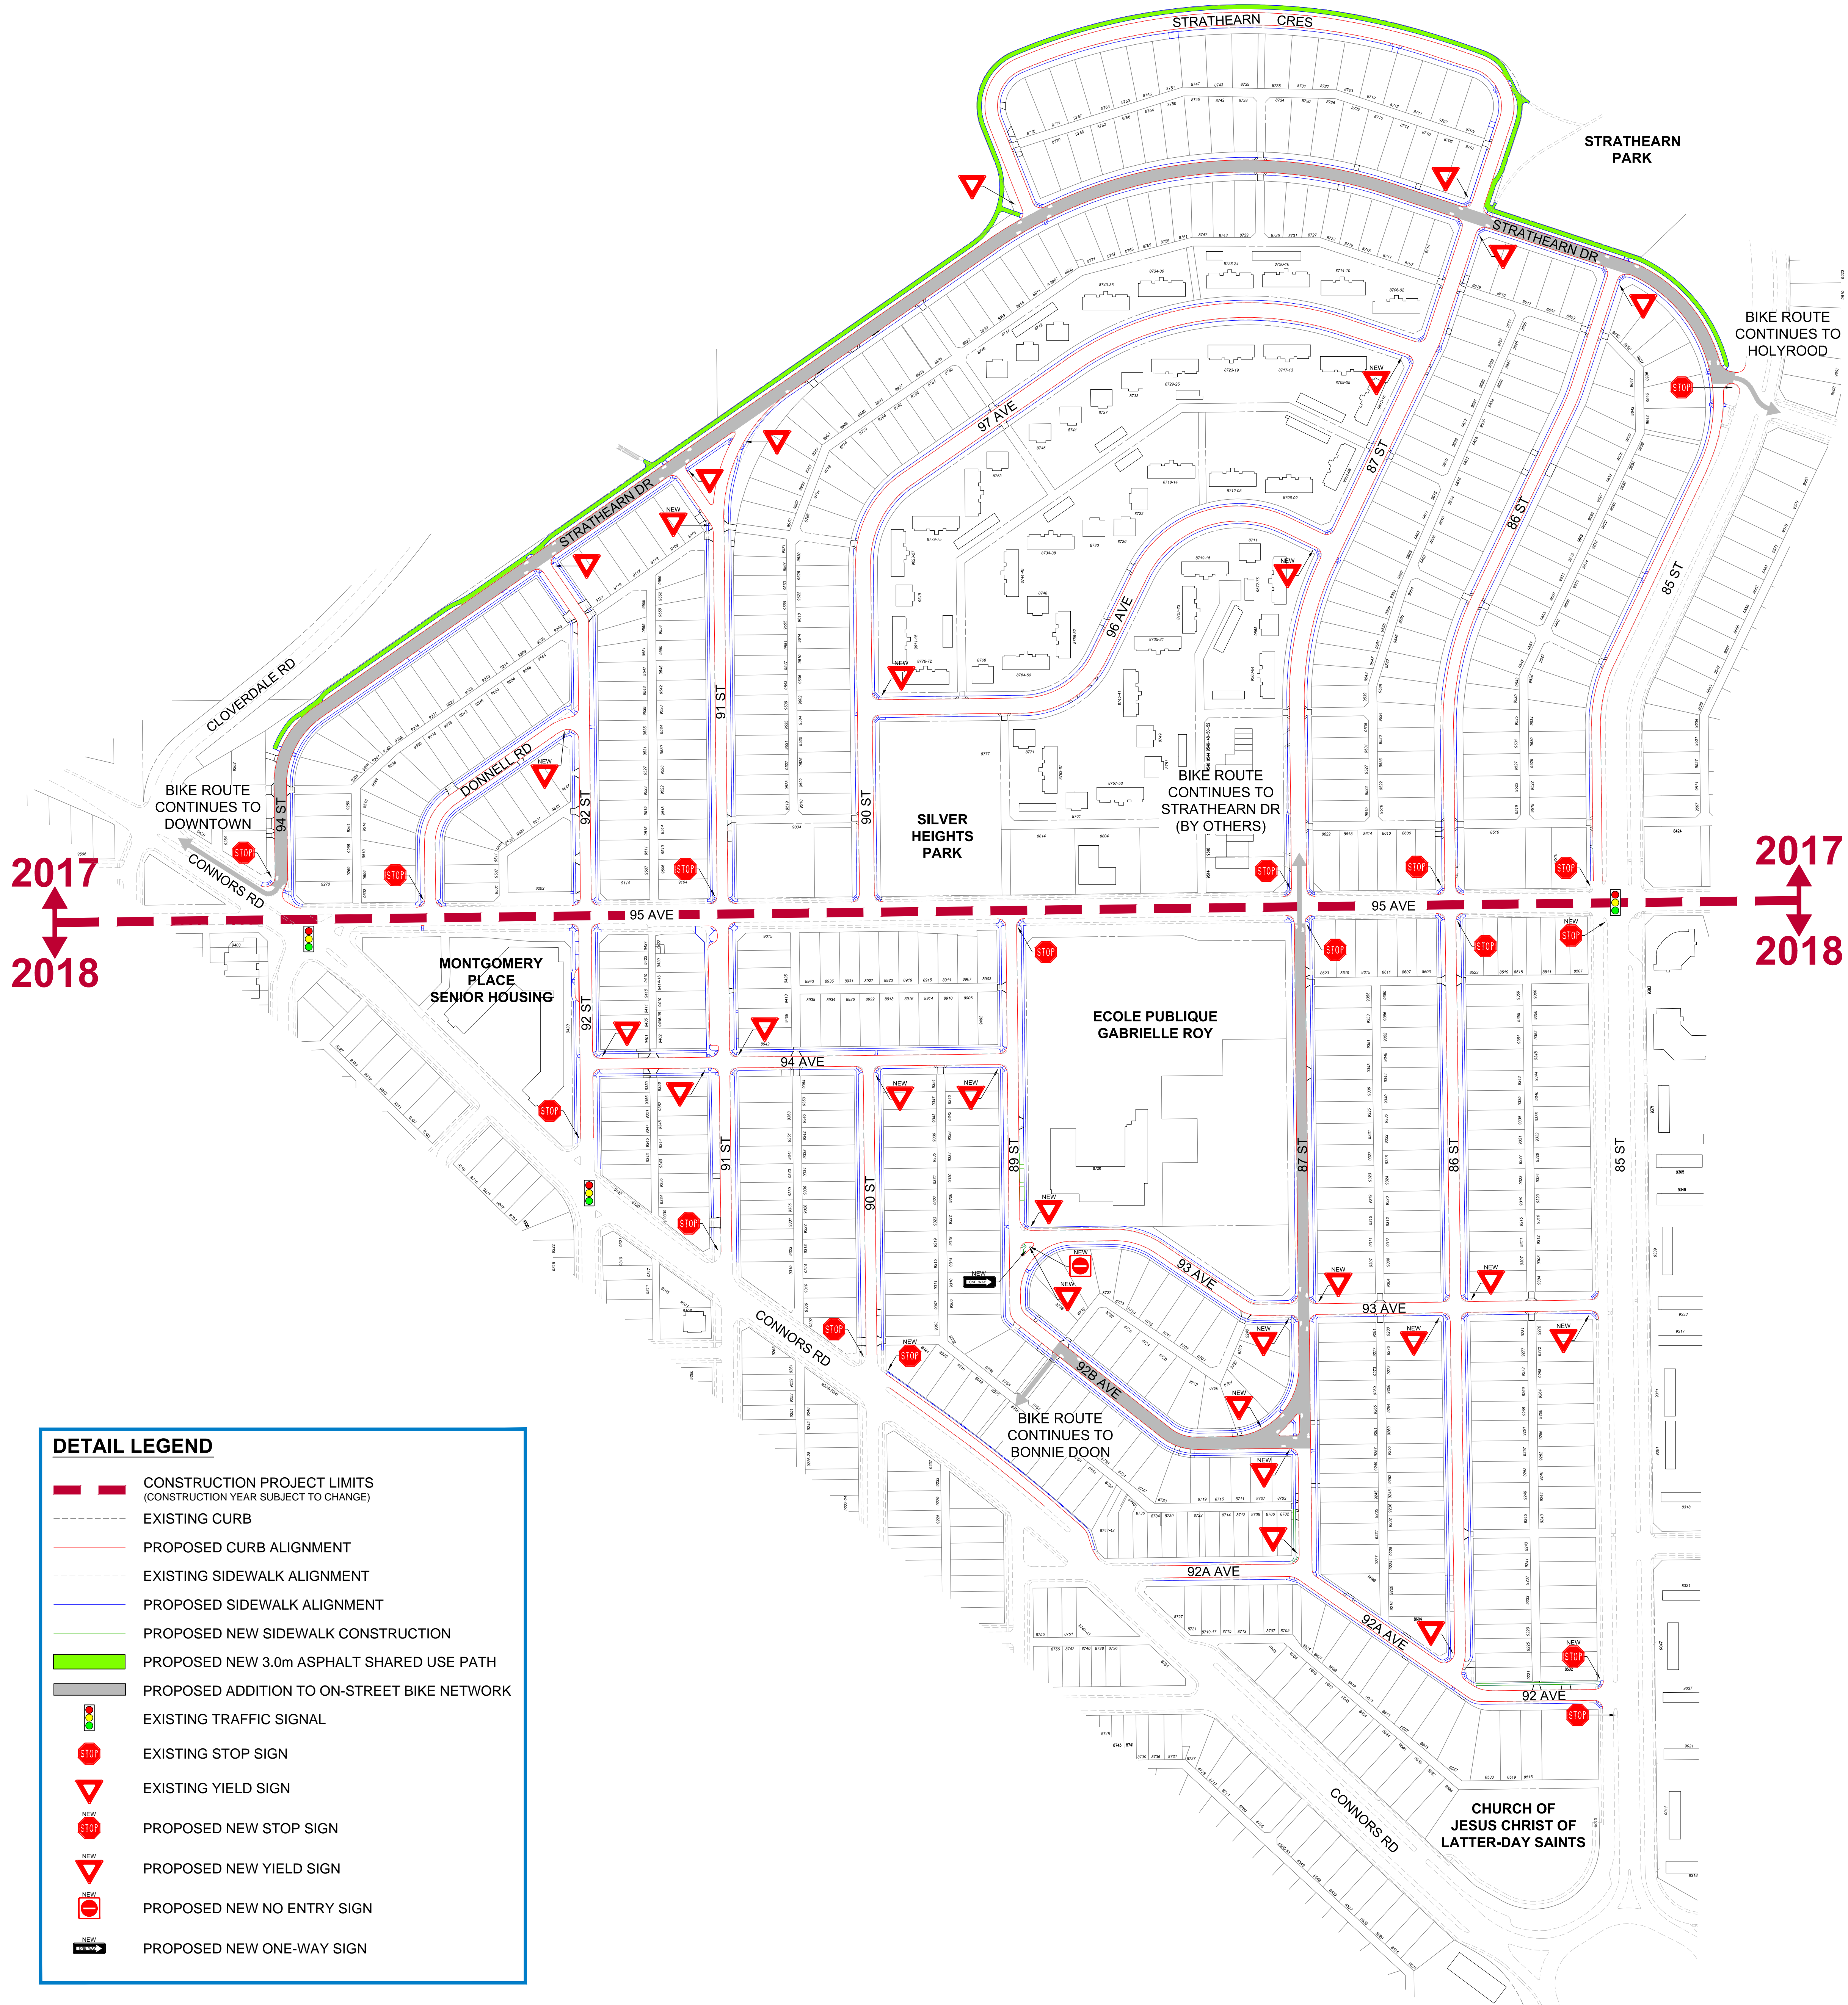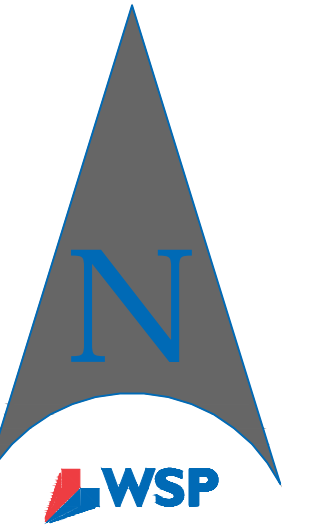

DETAIL LEGEND	
	CONSTRUCTION PROJECT LIMITS (CONSTRUCTION YEAR SUBJECT TO CHANGE)
	EXISTING CURB
	PROPOSED CURB ALIGNMENT
	EXISTING SIDEWALK ALIGNMENT
	PROPOSED SIDEWALK ALIGNMENT
	PROPOSED NEW SIDEWALK CONSTRUCTION
	PROPOSED NEW 3.0m ASPHALT SHARED USE PATH
	PROPOSED ADDITION TO ON-STREET BIKE NETWORK
	EXISTING TRAFFIC SIGNAL
	EXISTING STOP SIGN
	EXISTING YIELD SIGN
	PROPOSED NEW STOP SIGN
	PROPOSED NEW YIELD SIGN
	PROPOSED NEW NO ENTRY SIGN
	PROPOSED NEW ONE-WAY SIGN