


THE WAY AHEAD

BUILDING GREAT NEIGHBOURHOODS

TRANSFORMING EDMONTON
BRINGING OUR CITY TO LIFE

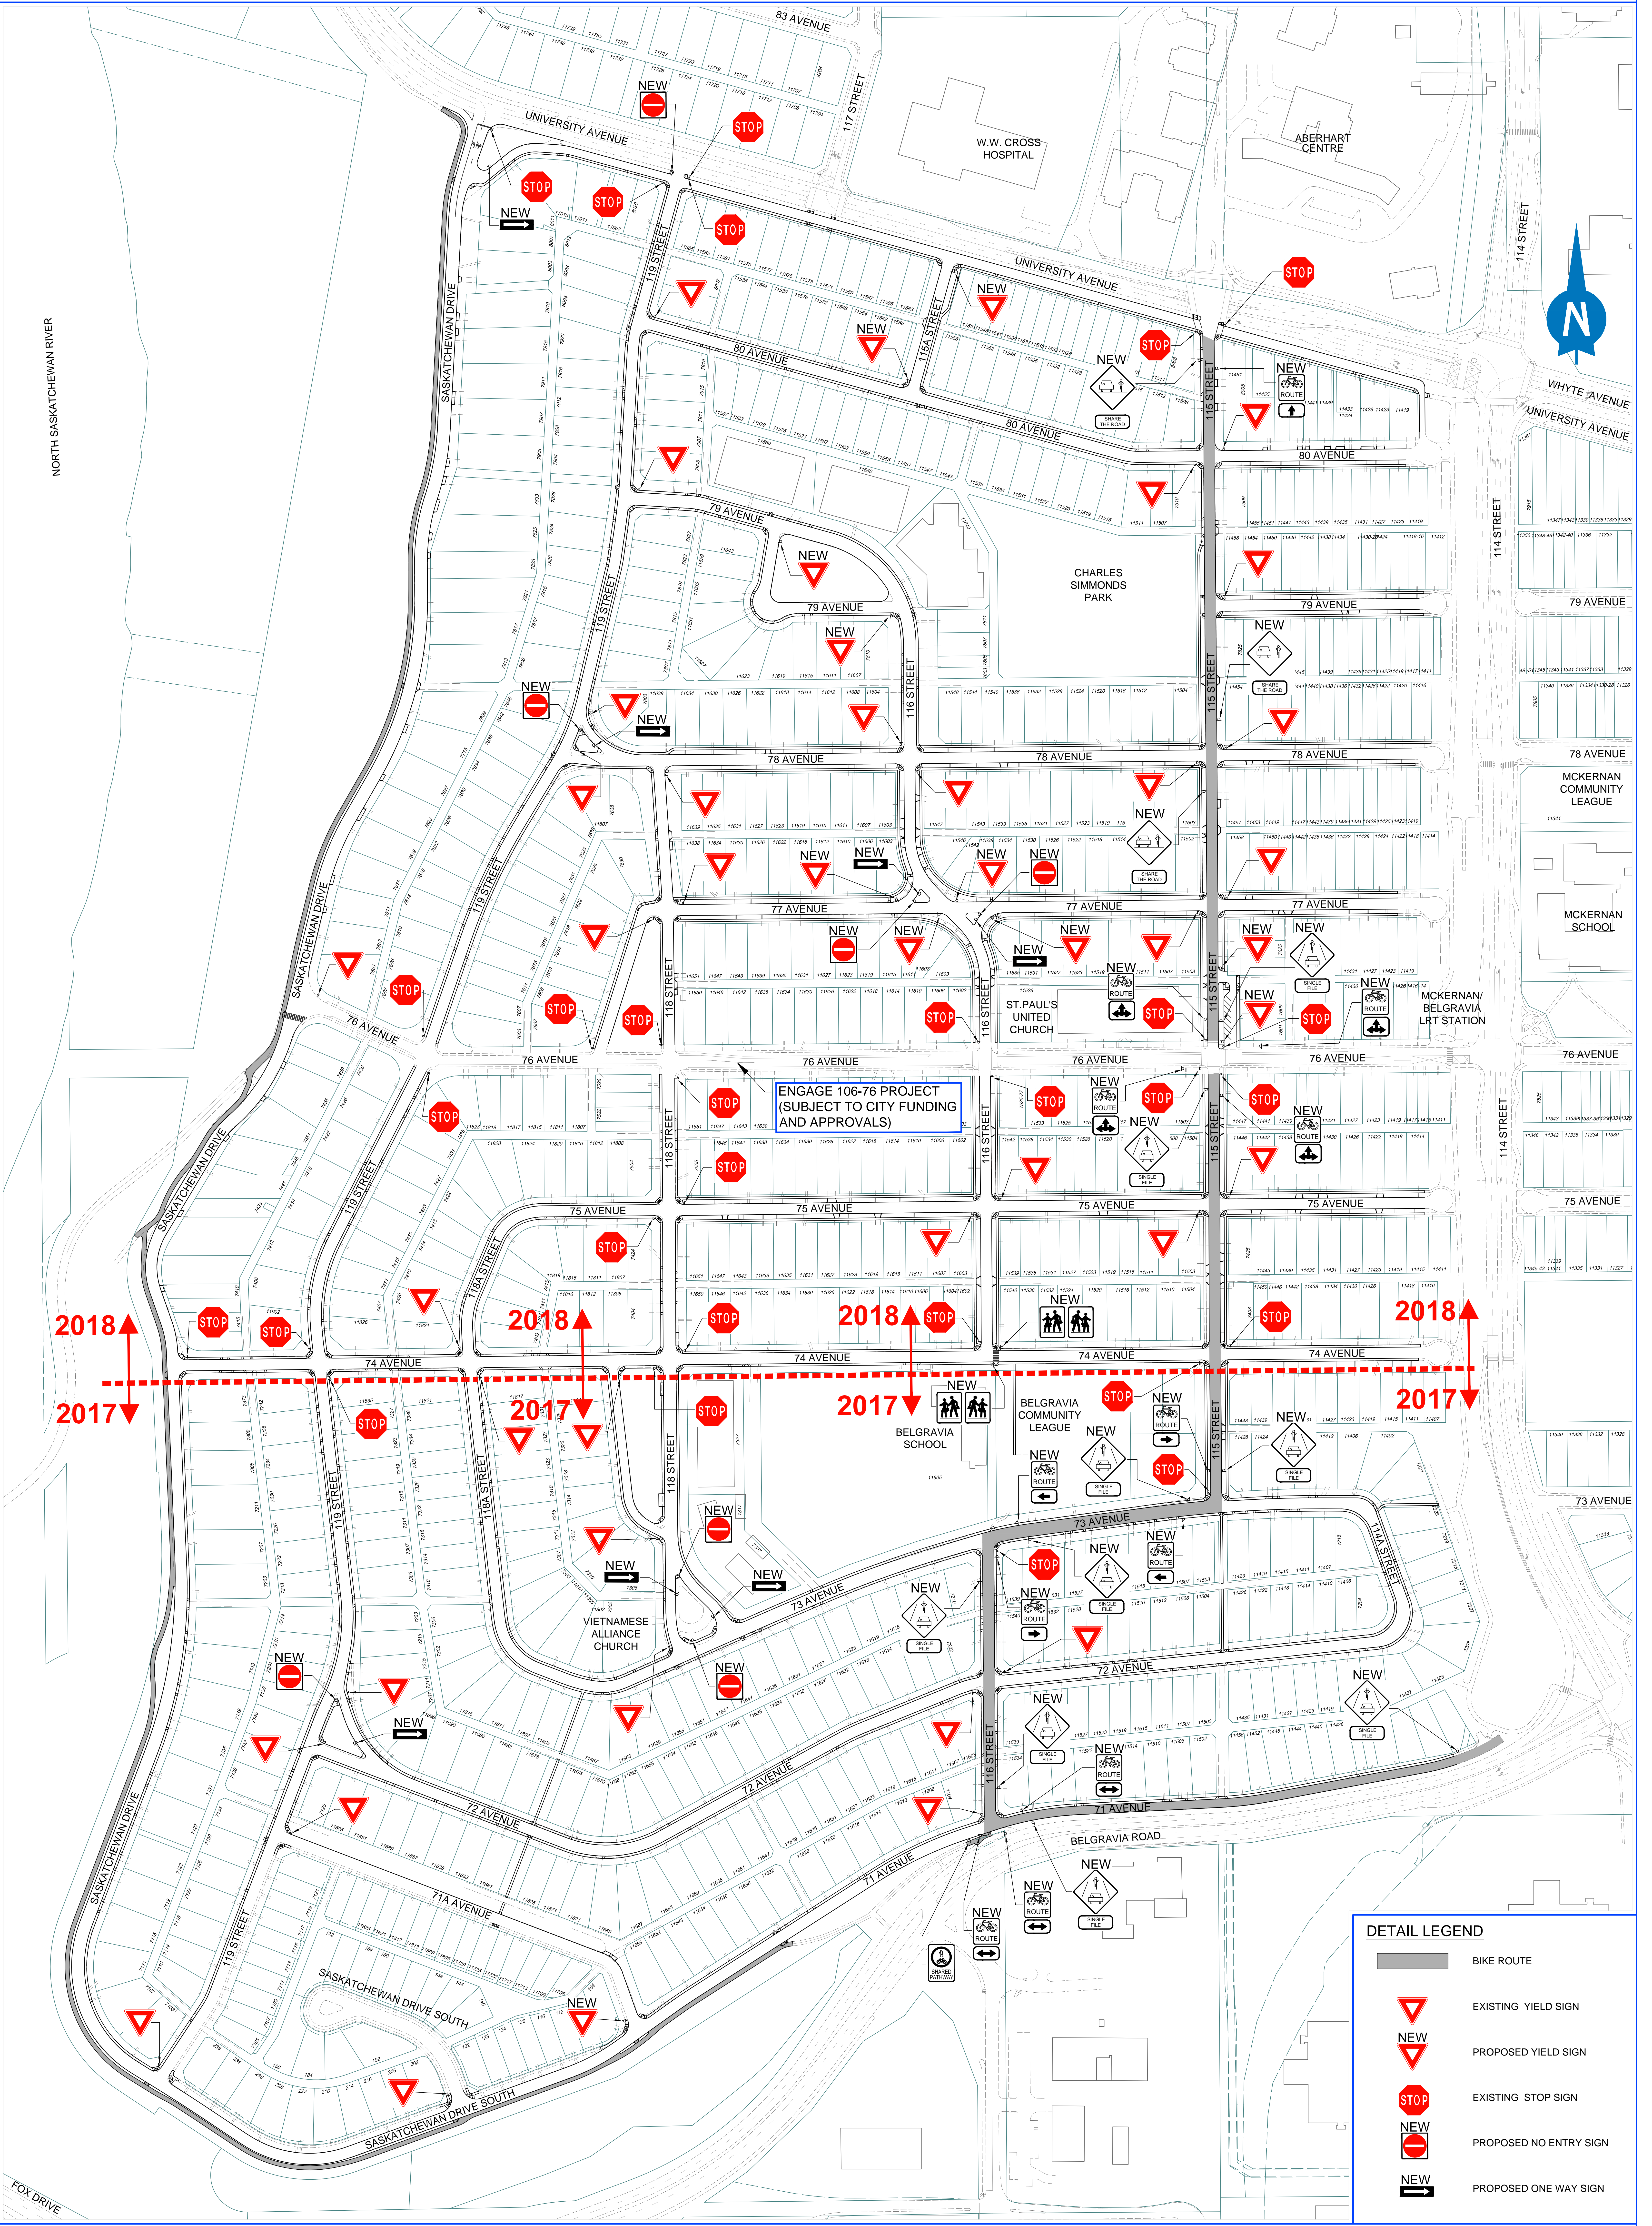

BELGRAVIA / MCKERNAN (WEST OF 114 STREET)

NEIGHBOURHOOD RENEWAL PRELIMINARY DESIGN BIKE ROUTE AND SIGNAGE 2017 / 2018

PRELIMINARY
SUBJECT TO CHANGE

