


BUILDING GREAT NEIGHBOURHOODS

TRANSFORMING | EDMONTON
BRINGING OUR CITY TO LIFE

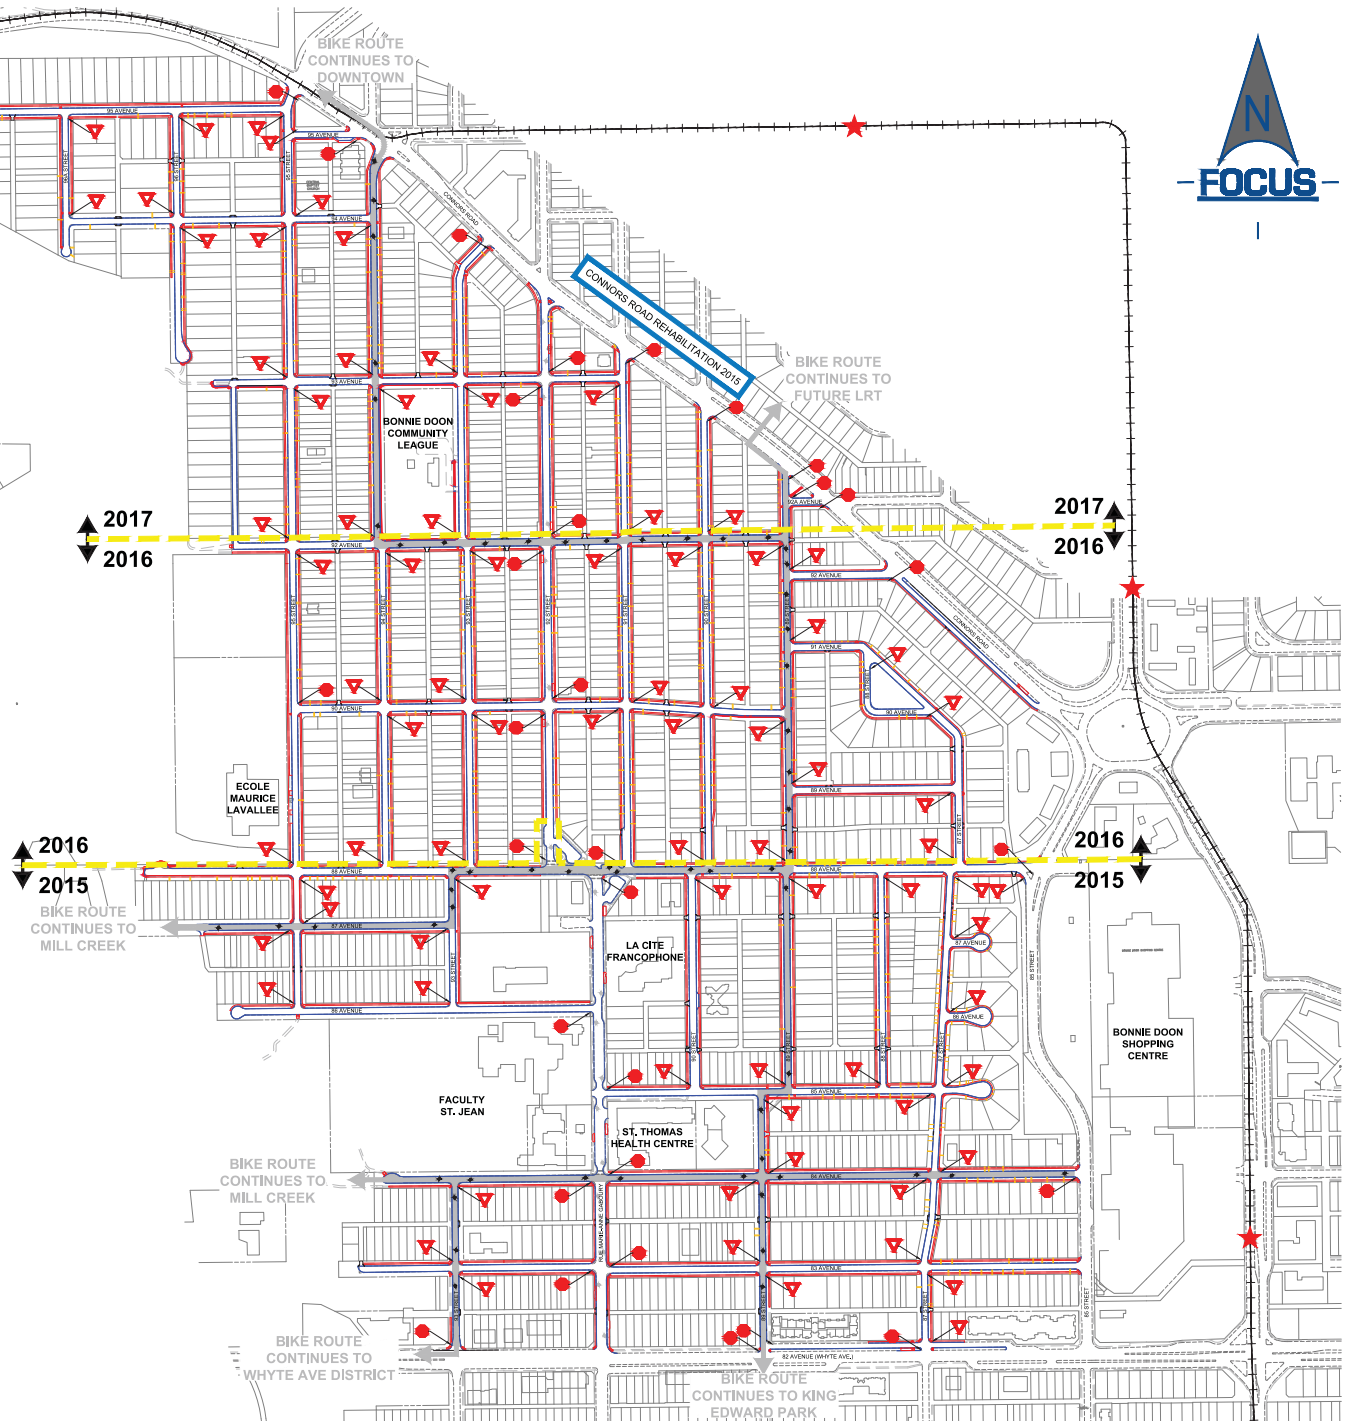

DETAIL LEGEND

- PROJECT LIMITS
- EXISTING CURB ALIGNMENT
- PROPOSED CURB ALIGNMENT
- EXISTING SIDEWALK ALIGNMENT
- PROPOSED SIDEWALK ALIGNMENT
- PROPOSED NEW SIDEWALK ALIGNMENT (NO LOCAL IMPROVEMENTS)
- PROPOSED BIKE ROUTE (SHARED USED LANES)

BONNIE DOON NEIGHBOURHOOD RENEWAL PRELIMINARY DESIGN INCLUDING BIKE ROUTE AND SIGNAGE 2015-2017

PRELIMINARY
SUBJECT TO REVISION

THE CITY OF
Edmonton
FOCUS