


# BUILDING GREAT NEIGHBOURHOODS

TRANSFORMING **EDMONTON**  
BRINGING OUR CITY TO LIFE

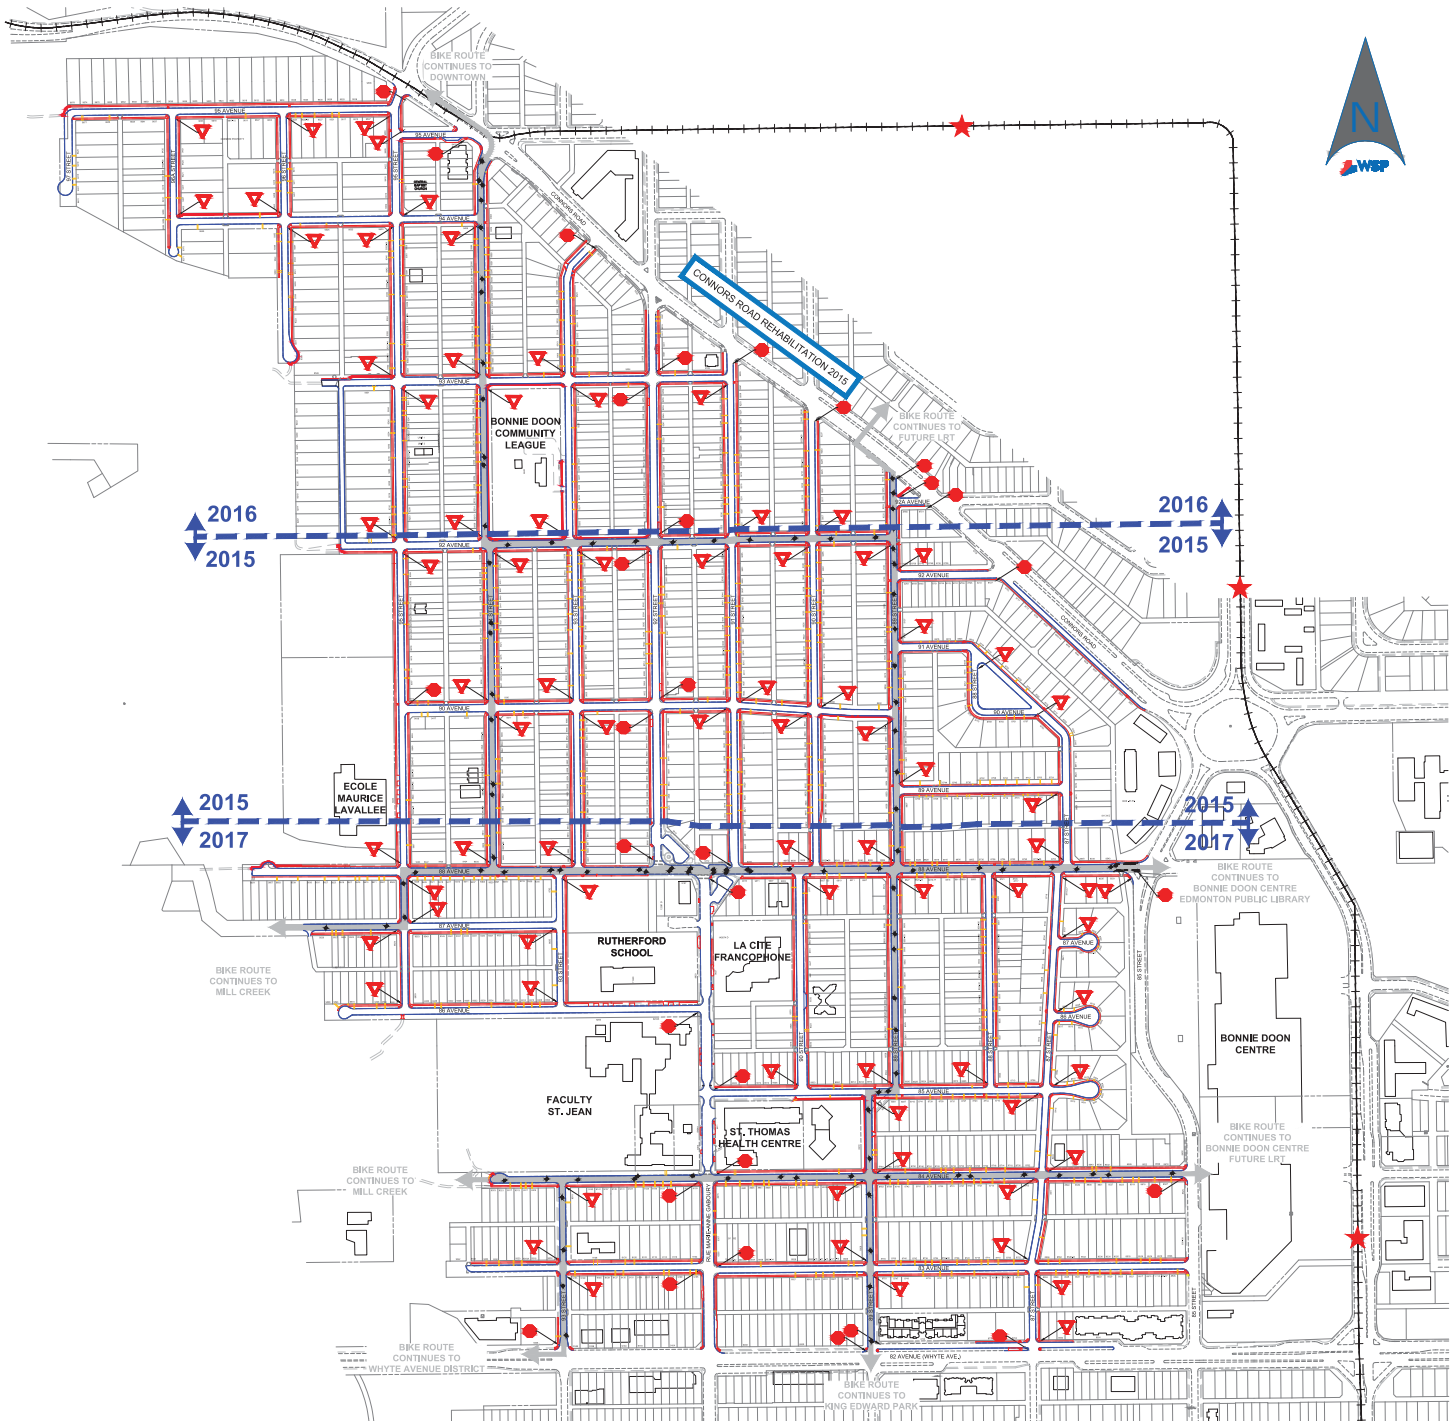

## DETAIL LEGEND

- CONSTRUCTION PROJECT LIMITS  
(CONSTRUCTION YEAR SUBJECT TO CHANGE)
- EXISTING CURB ALIGNMENT
- PROPOSED CURB ALIGNMENT
- EXISTING SIDEWALK ALIGNMENT
- PROPOSED SIDEWALK ALIGNMENT
- PROPOSED NEW SIDEWALK ALIGNMENT  
(NO LOCAL IMPROVEMENTS)
- PROPOSED BIKE ROUTE (SHARED USED LANES)
- PROPOSED VALLEY LINE LRT ALIGNMENT
- ★ PROPOSED VALLEY LINE LRT STOP

**BONNIE DOON**  
**NEIGHBOURHOOD RENEWAL**  
**PRELIMINARY DESIGN**  
**INCLUDING BIKE ROUTE AND SIGNAGE**  
**2015 / 2016 / 2017**

PRELIMINARY  
SUBJECT TO REVISION

