




THE WAY AHEAD

BUILDING GREAT
NEIGHBOURHOODS

TRANSFORMING EDMONTON
BRINGING OUR CITY TO LIFE

GLENORA NEIGHBOURHOOD RENEWAL ROADWAY MODIFICATIONS 2014/2015/2016

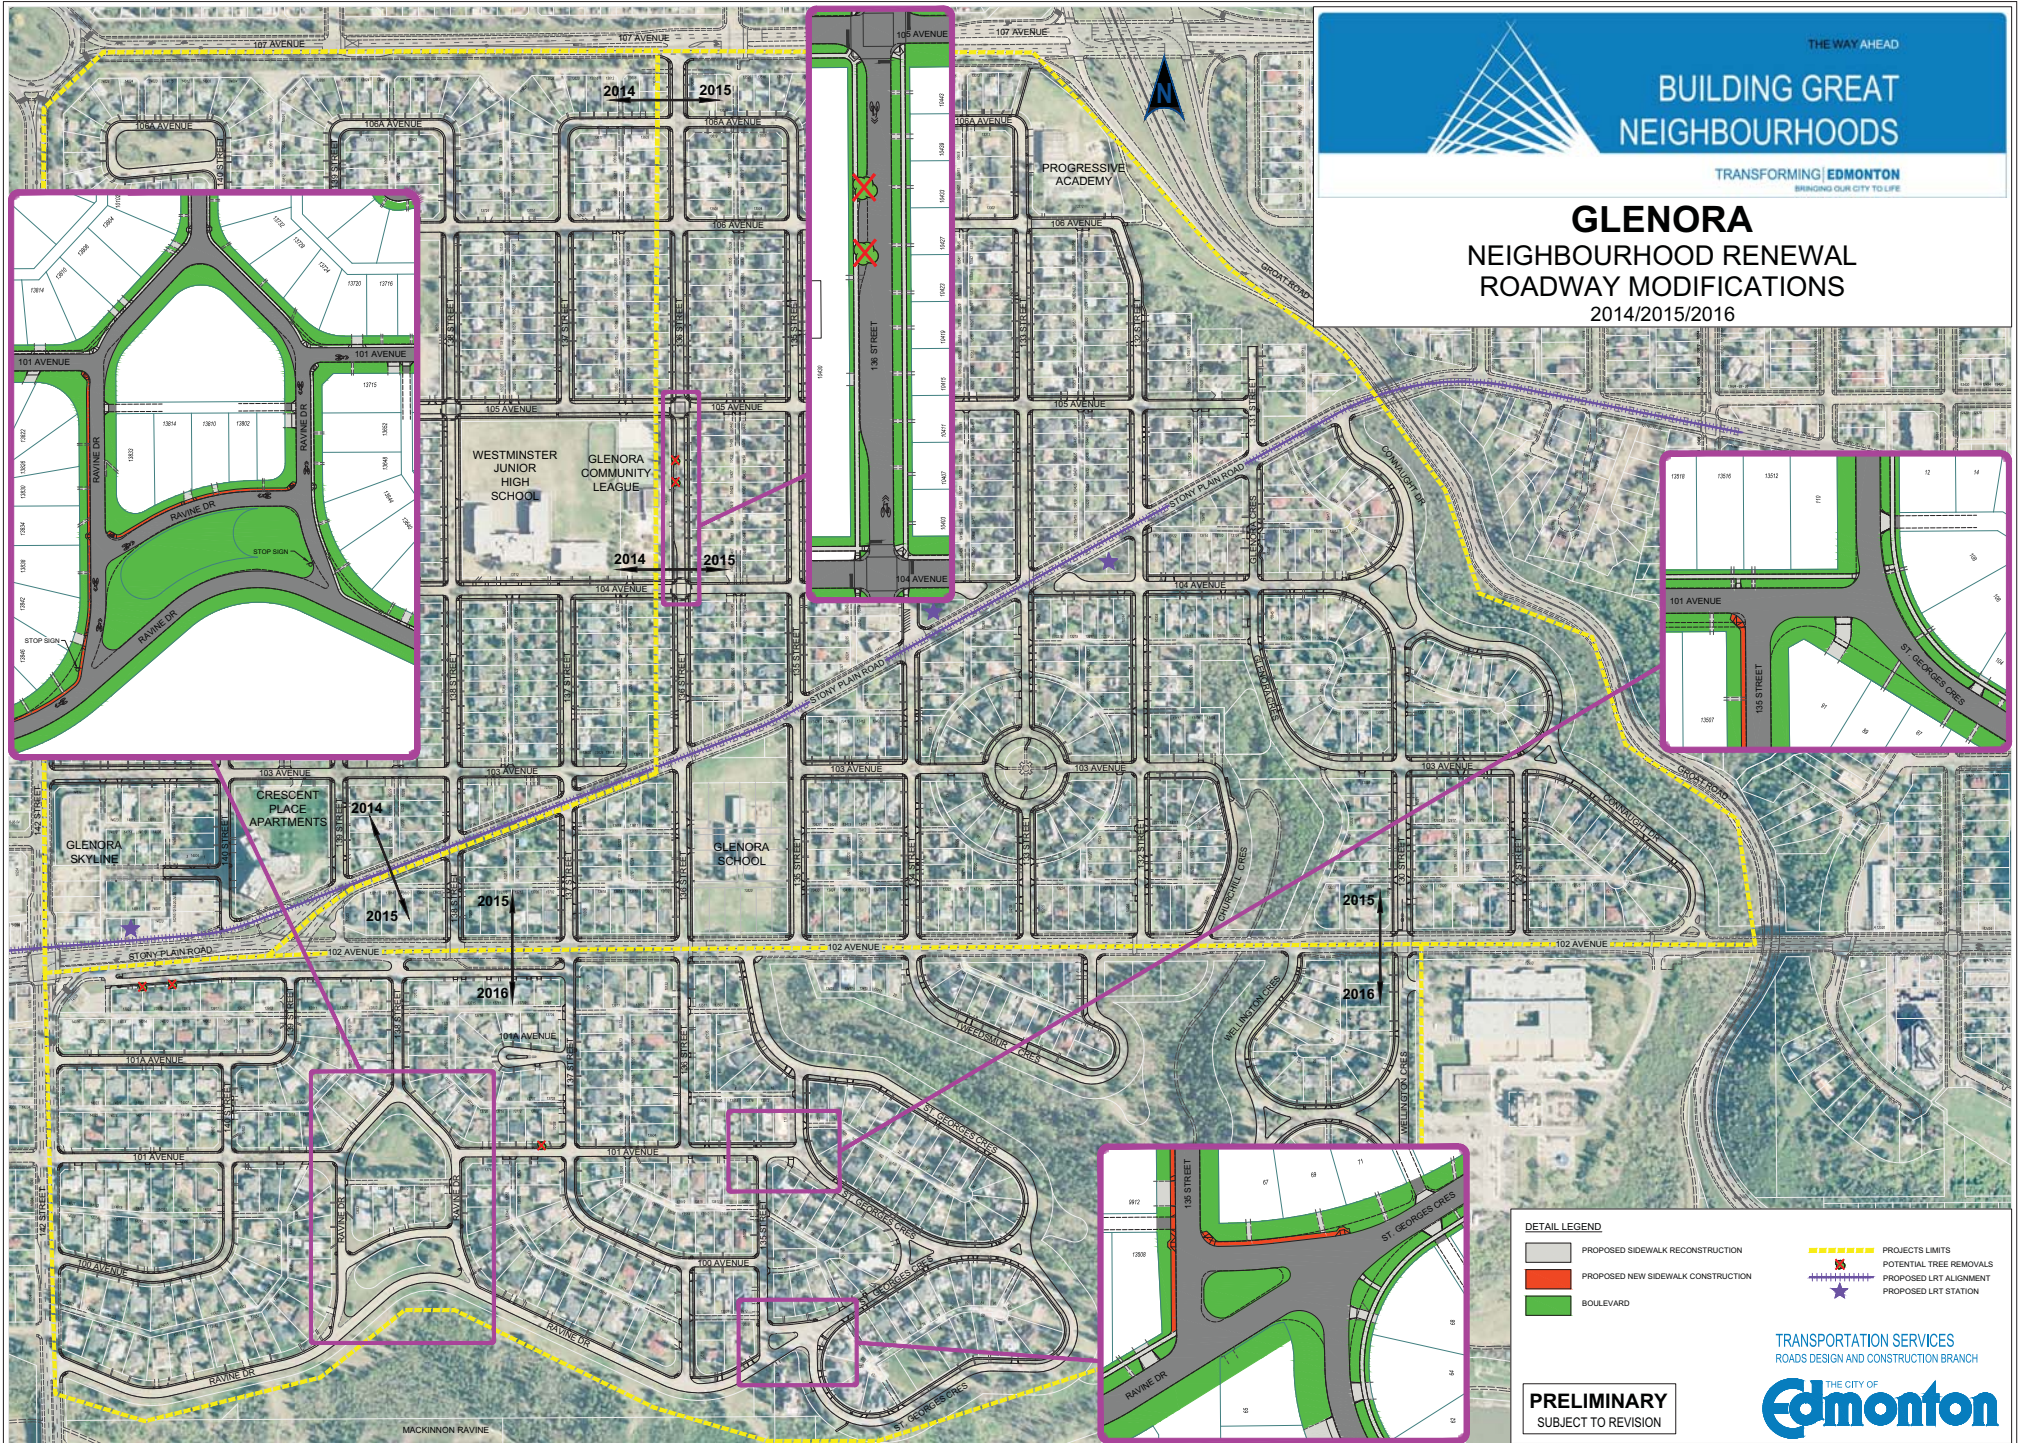

DETAIL LEGEND

- PROPOSED SIDEWALK RECONSTRUCTION
- PROPOSED NEW SIDEWALK CONSTRUCTION
- BOULEVARD

- PROJECTS LIMITS
- POTENTIAL TREE REMOVALS
- PROPOSED LRT ALIGNMENT
- PROPOSED LRT STATION

PRELIMINARY
SUBJECT TO REVISION

TRANSPORTATION SERVICES
ROADS DESIGN AND CONSTRUCTION BRANCH
THE CITY OF
Edmonton