




THE WAY AHEAD

BUILDING GREAT
NEIGHBOURHOODS

TRANSFORMING EDMONTON
BRINGING OUR CITY TO LIFE

GLENORA NEIGHBOURHOOD RENEWAL STREETLIGHT RENEWAL 2014/2015/2016

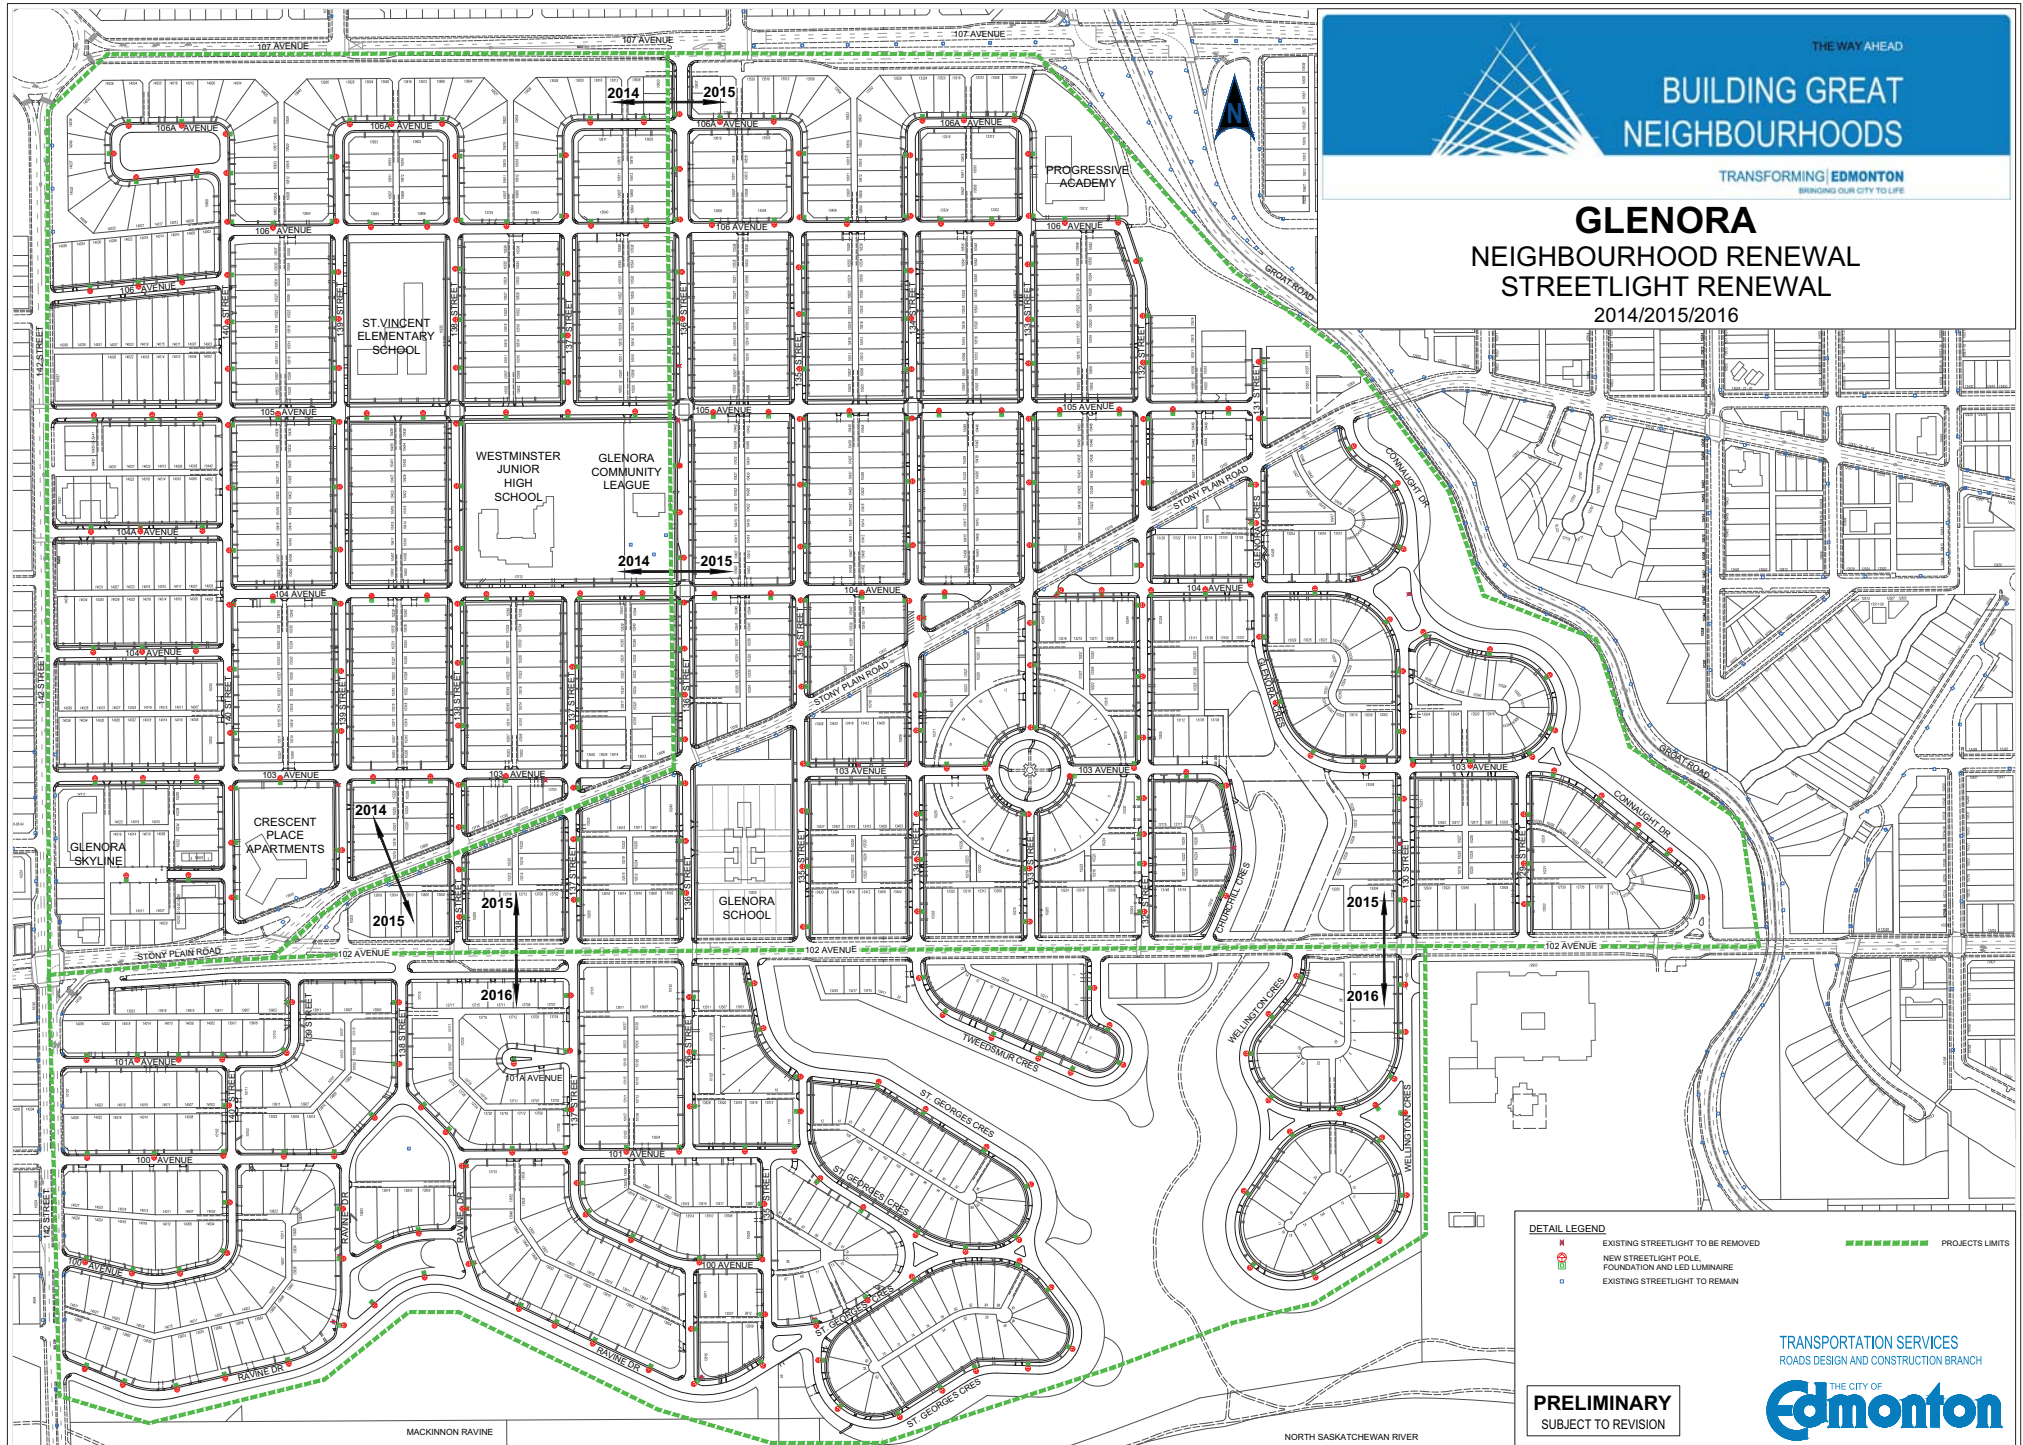

DETAIL LEGEND

- X EXISTING STREETLIGHT TO BE REMOVED
- NEW STREETLIGHT POLE, FOUNDATION AND LED LUMINAIRE
- EXISTING STREETLIGHT TO REMAIN

PROJECTS LIMITS

PRELIMINARY
SUBJECT TO REVISION

TRANSPORTATION SERVICES
ROADS DESIGN AND CONSTRUCTION BRANCH

THE CITY OF
Edmonton