


THE WAY AHEAD

BUILDING GREAT
NEIGHBOURHOODS

TRANSFORMING | EDMONTON
BRINGING OUR CITY TO LIFE

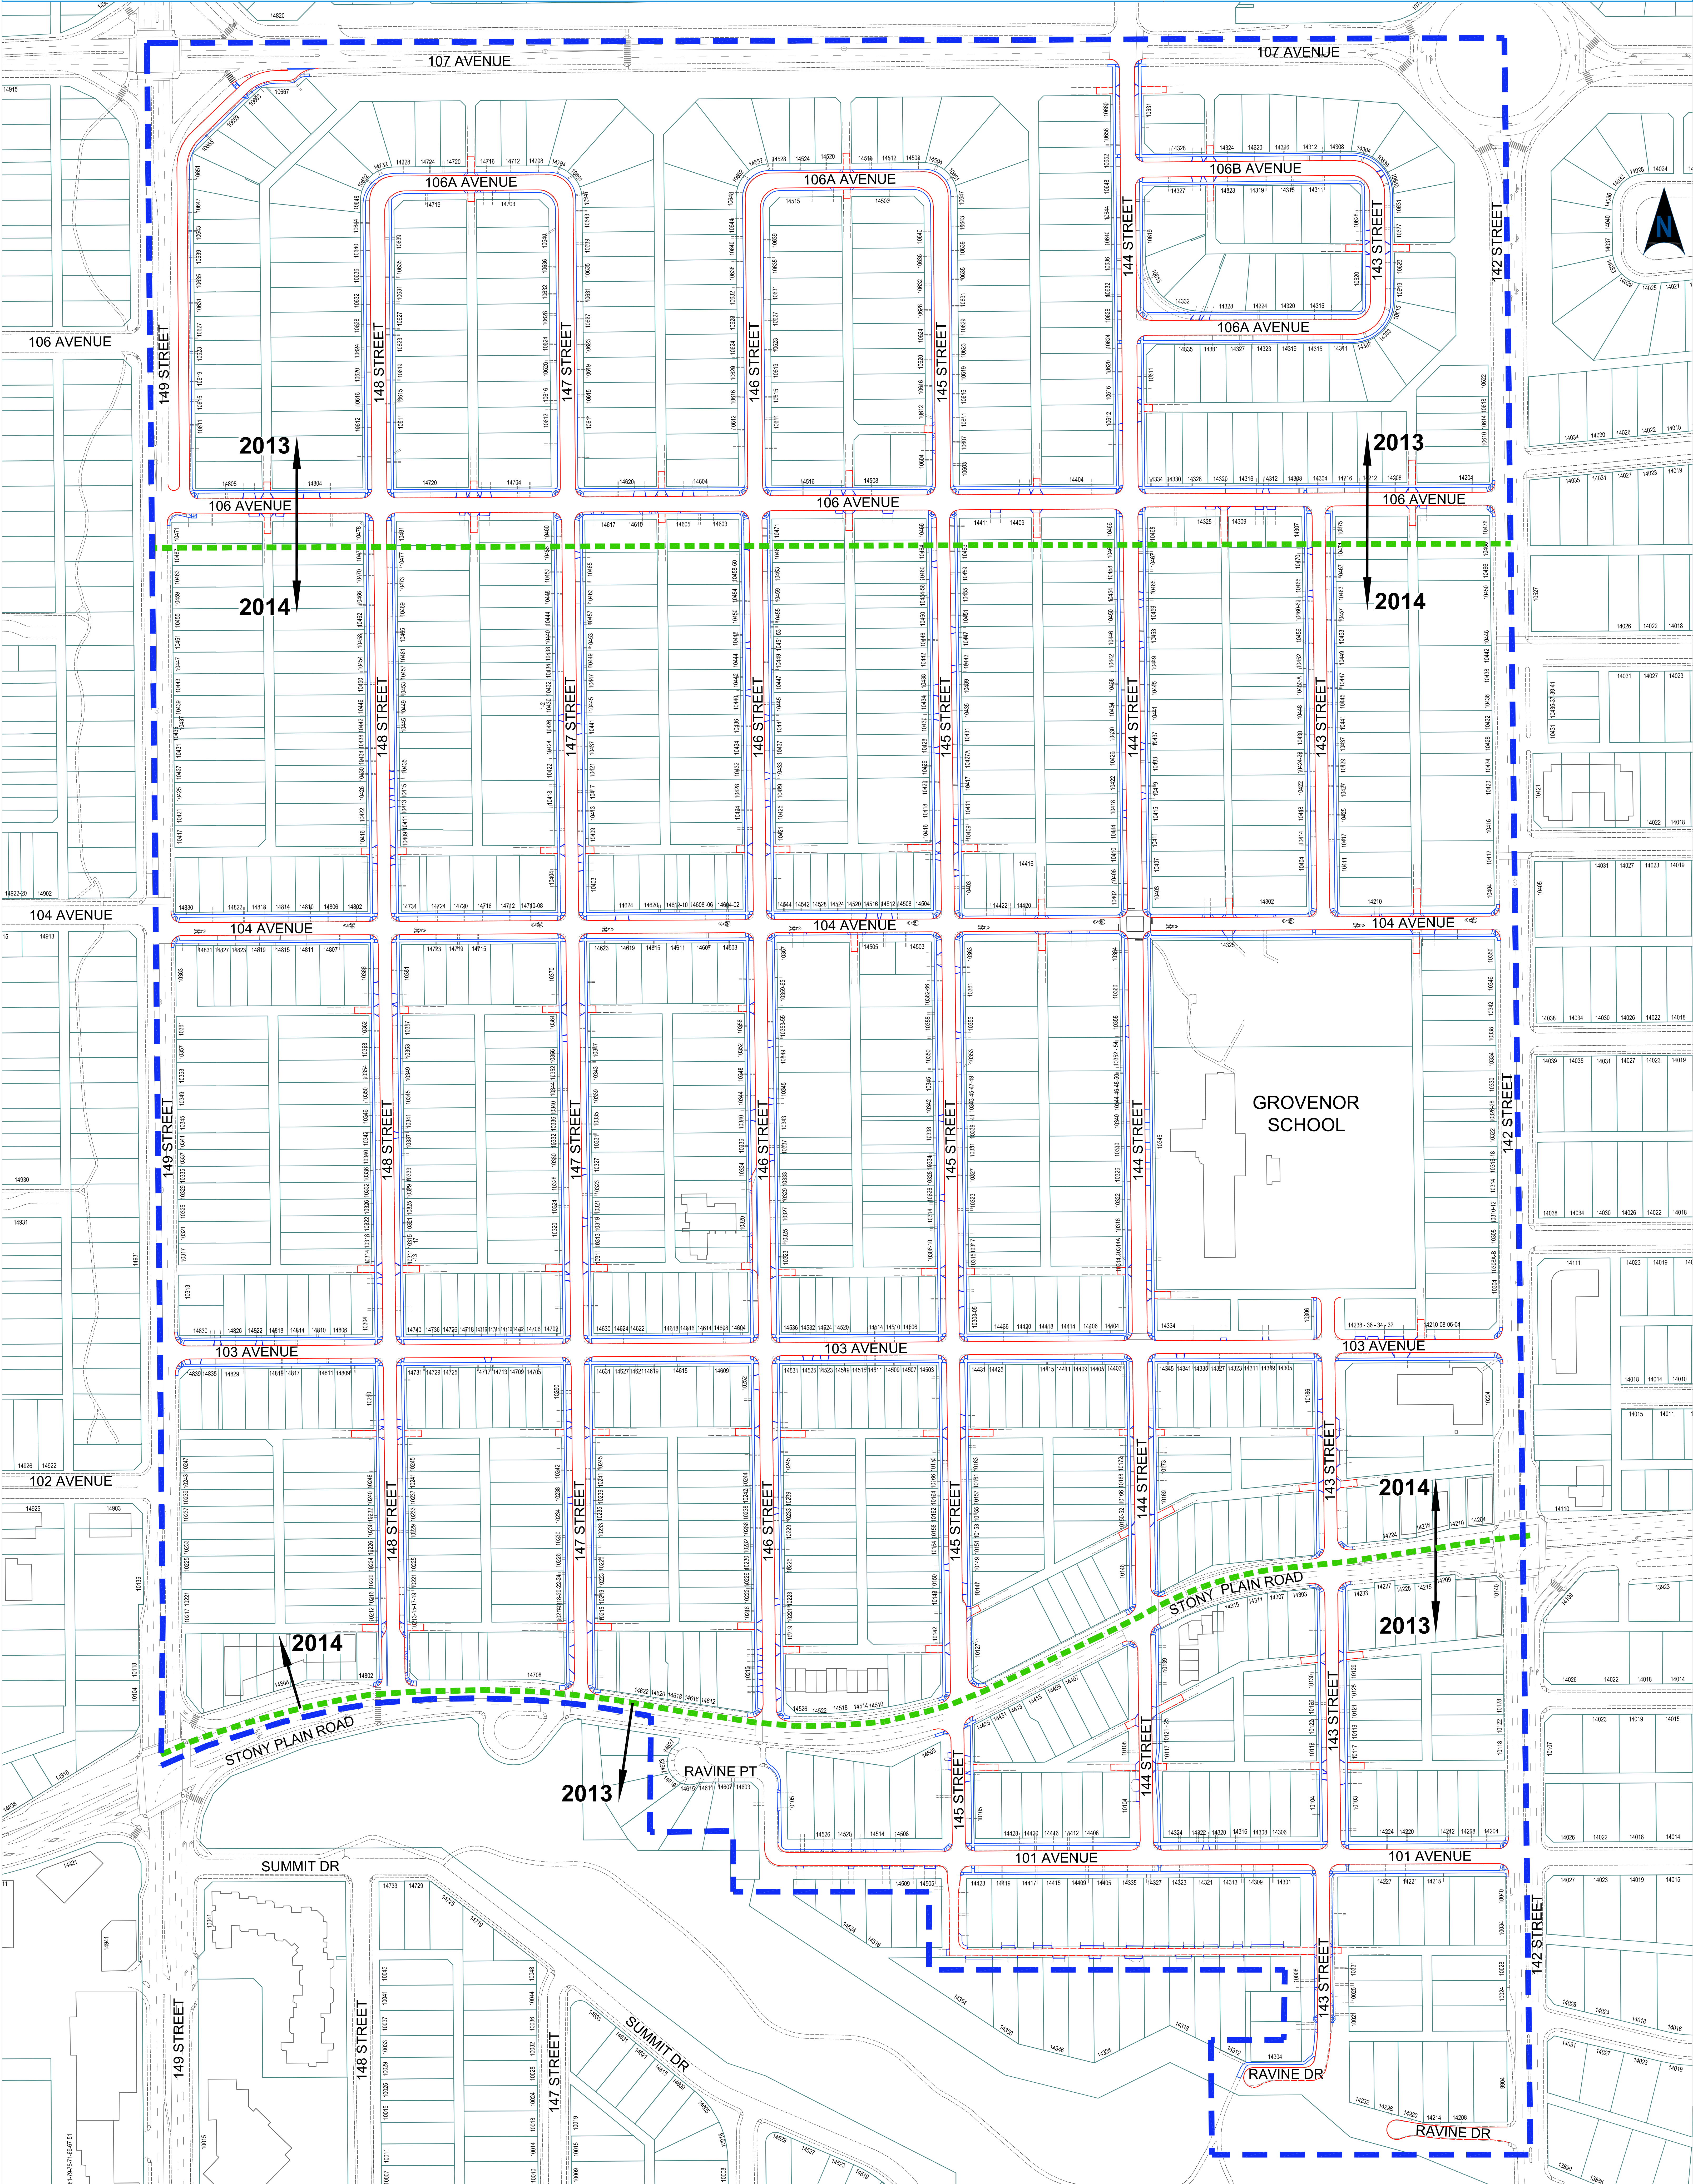

DETAIL LEGEND --- EXISTING CURB --- NEW CURB --- NEW PAVEMENT

FOR
INFORMATION
ONLY

GROVENOR
PRELIMINARY DESIGN
2013/2014

