


# BUILDING GREAT NEIGHBOURHOODS

TRANSFORMING **EDMONTON**  
BRINGING OUR CITY TO LIFE

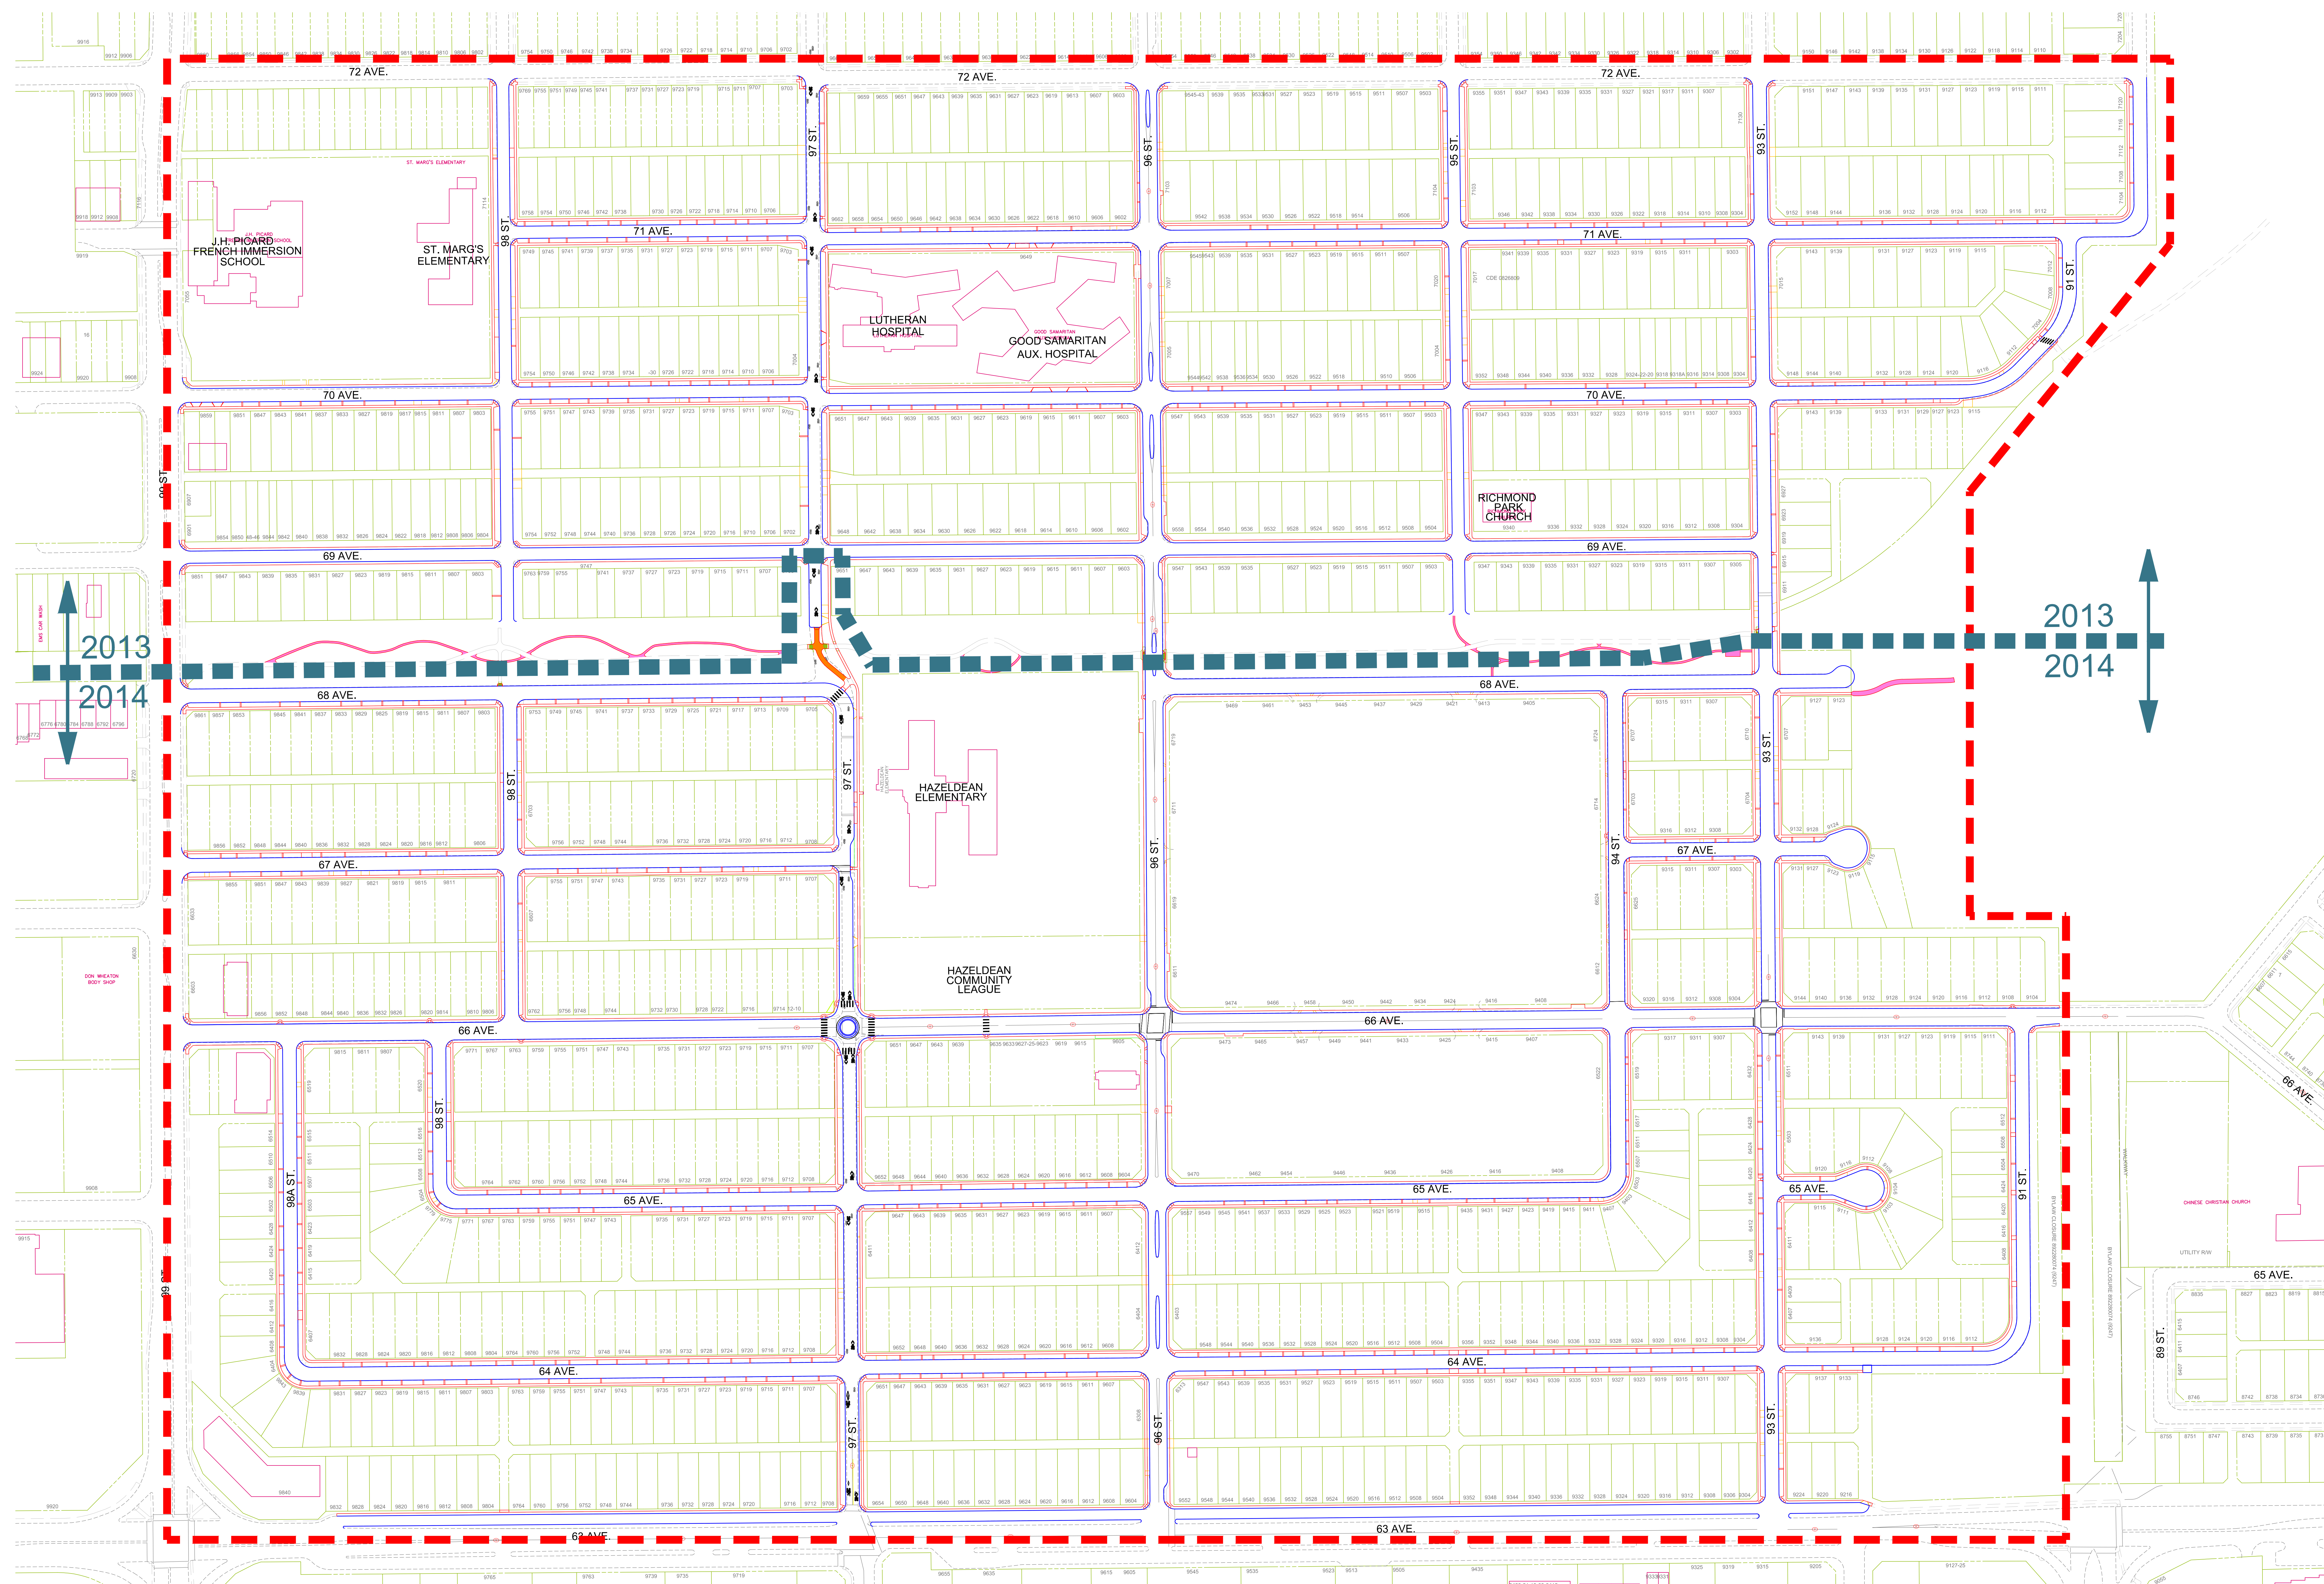

**DETAILED LEGEND** ■ NEW ASPHALT SHARED USE PATH (SUP) ■ PROPOSED GRAVEL TRAIL GREAT NEIGHBOURHOOD CAPITAL INVESTMENT — PROPOSED WALK ALIGNMENT — PROPOSED CURB ALIGNMENT — EXISTING CURB ALIGNMENT — BIKE ROUTE — PROJECT LIMITS

FOR INFORMATION  
ONLY