




THE WAY AHEAD

# BUILDING GREAT NEIGHBOURHOODS

TRANSFORMING EDMONTON  
SHAPING OUR CITY TO LIVE

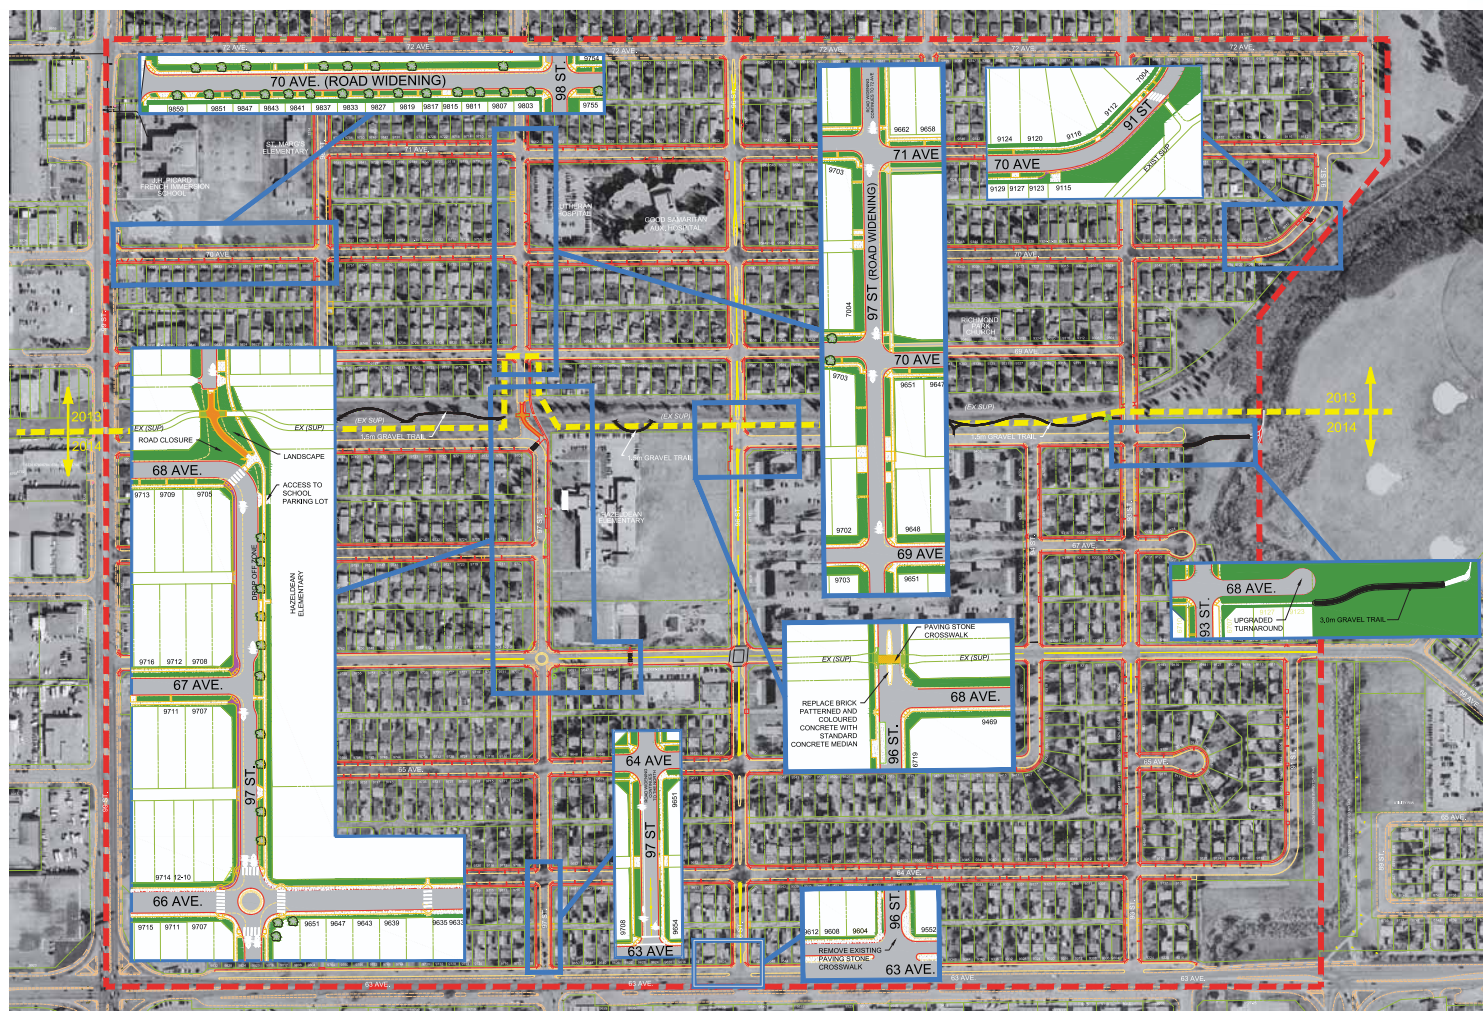

DETAILED LEGEND

- PROPOSED NEW SIDEWALK CONSTRUCTION
- PROPOSED NEW ASPHALT SHARED USE PATH (SUP)
- EXISTING TREE
- PROJECT LIMITS

FOCUS

## HAZELDEAN

ROADWAY MODIFICATIONS 2013 / 2014

FOR INFORMATION  
ONLY

