




# BUILDING GREAT NEIGHBOURHOODS

TRANSFORMING **EDMONTON**  
BRINGING OUR CITY TO LIFE

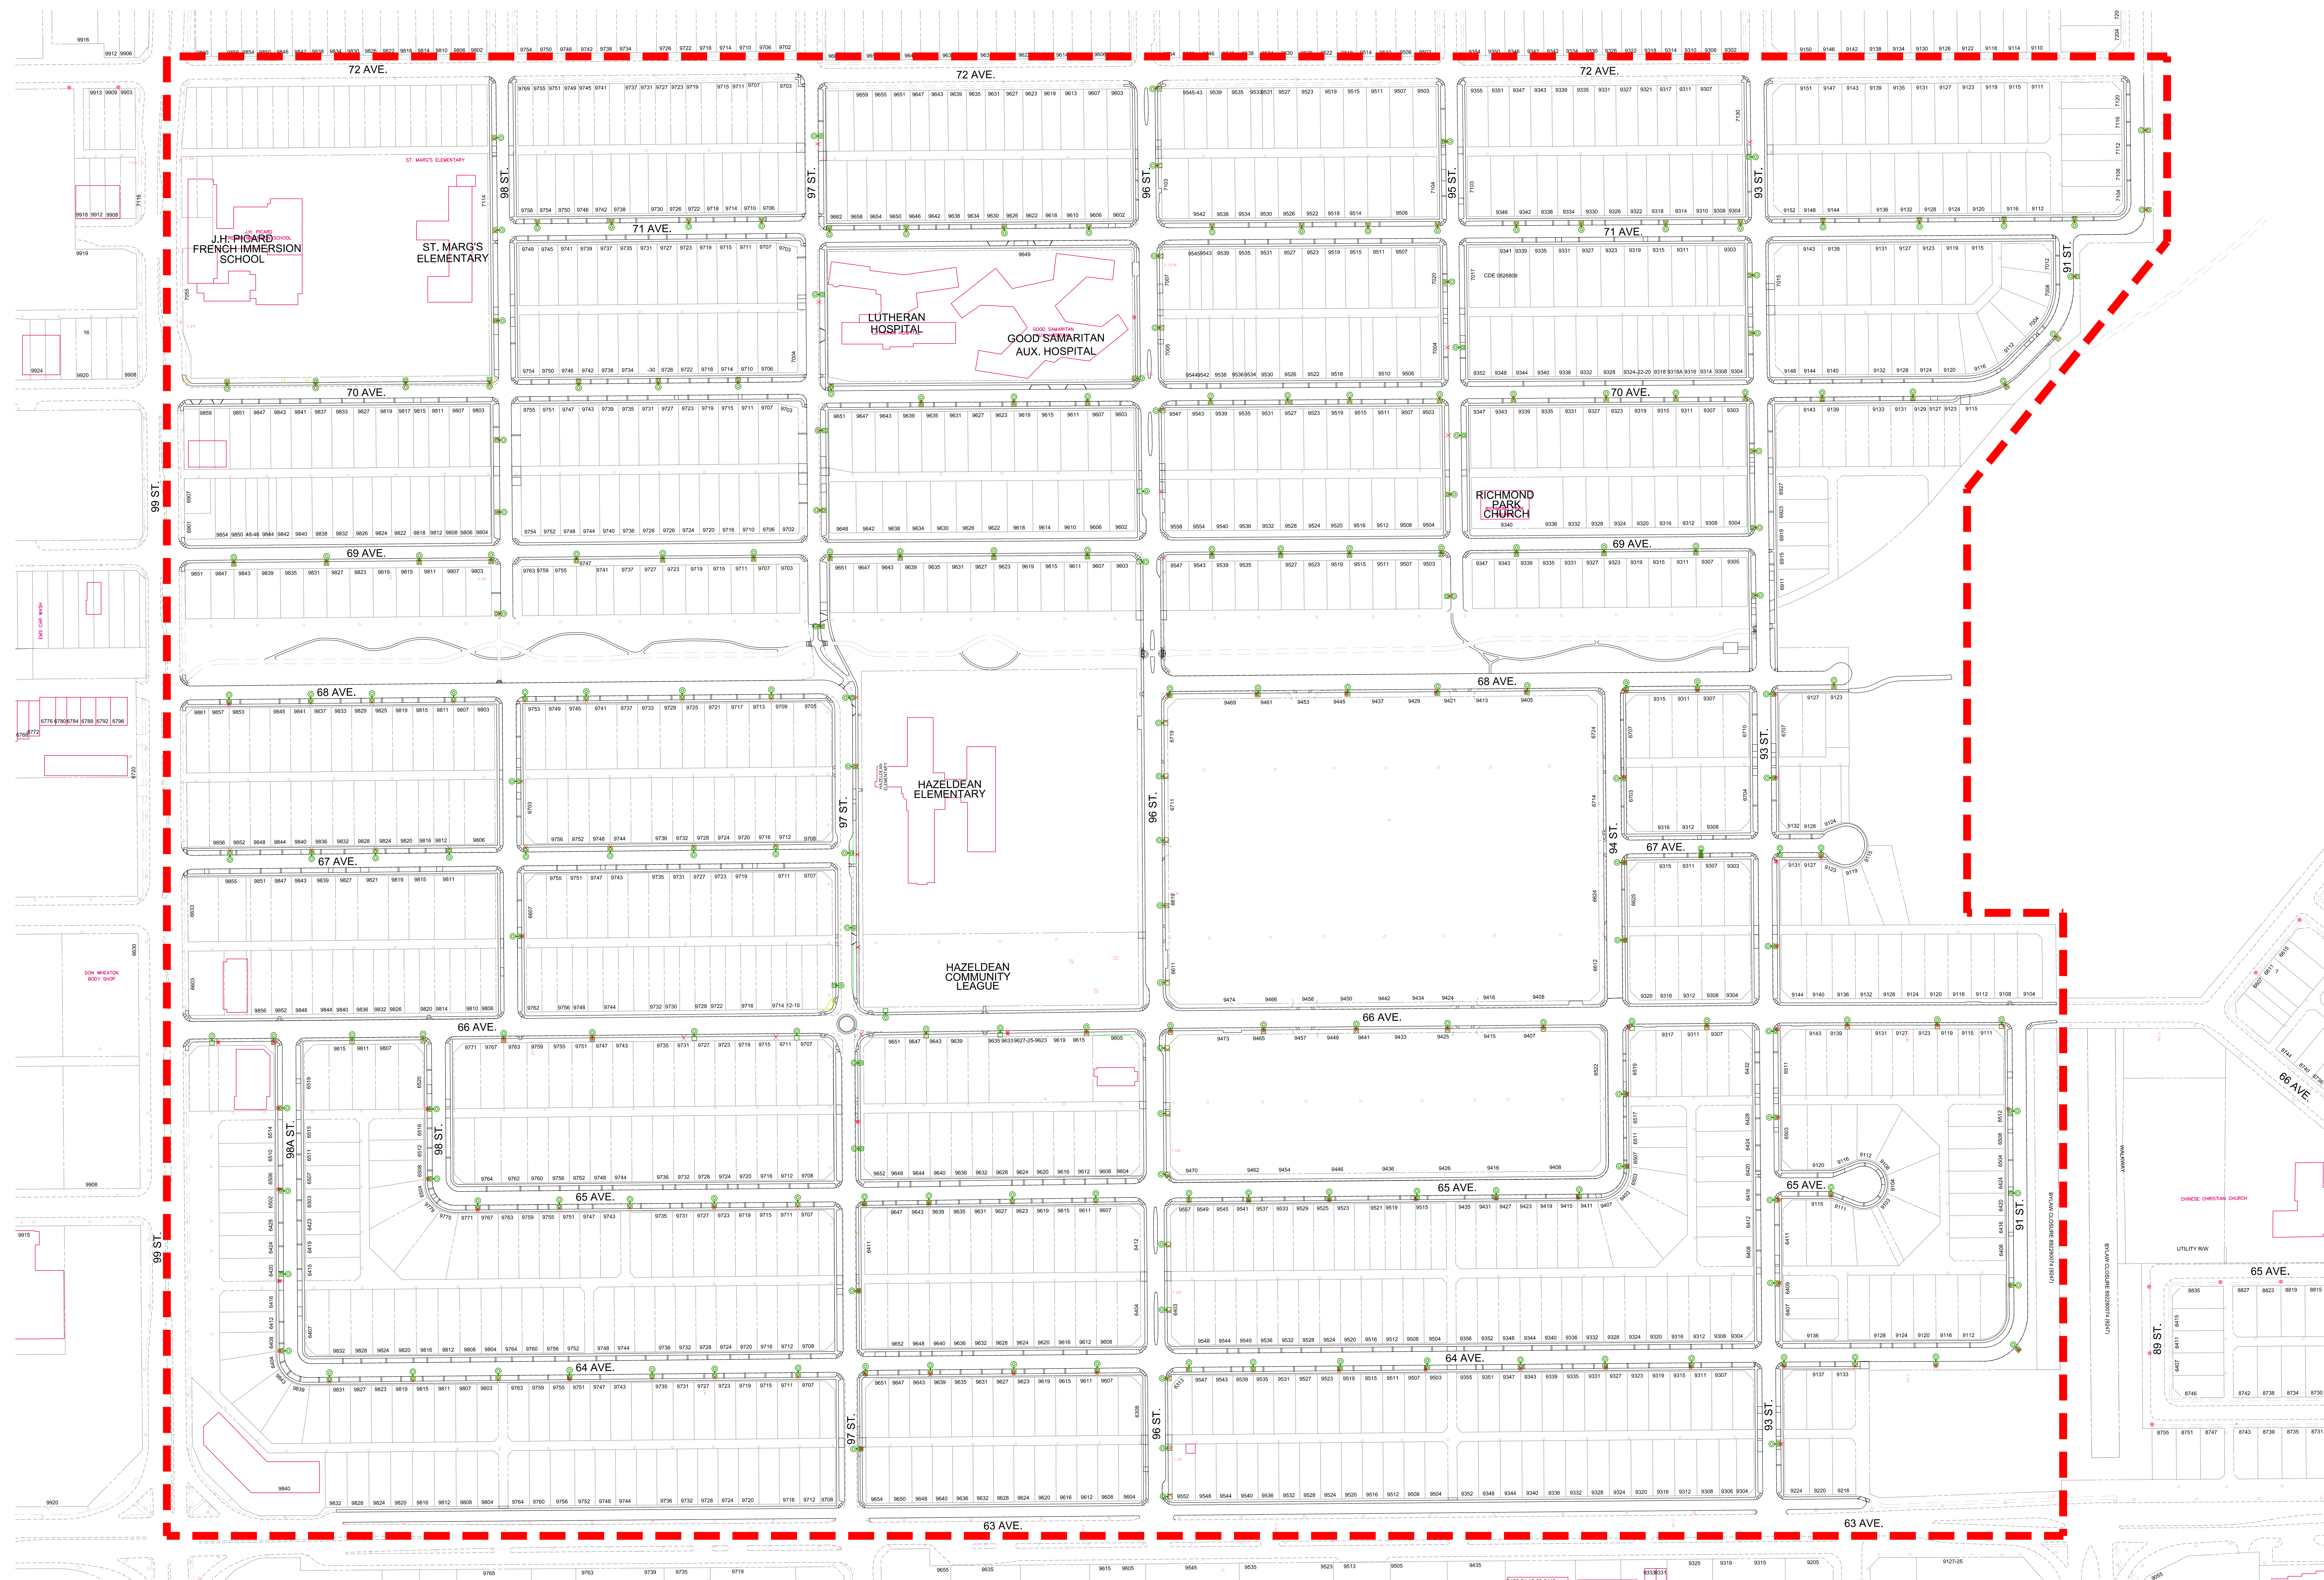

**DETAILED LEGEND**

NEW STREETLIGHT

EXISTING STREETLIGHT TO BE REMOVED

PROJECT LIMITS

FOR INFORMATION  
ONLY