


BUILDING GREAT NEIGHBOURHOODS

TRANSFORMING | **EDMONTON**

BRINGING OUR CITY TO LIFE

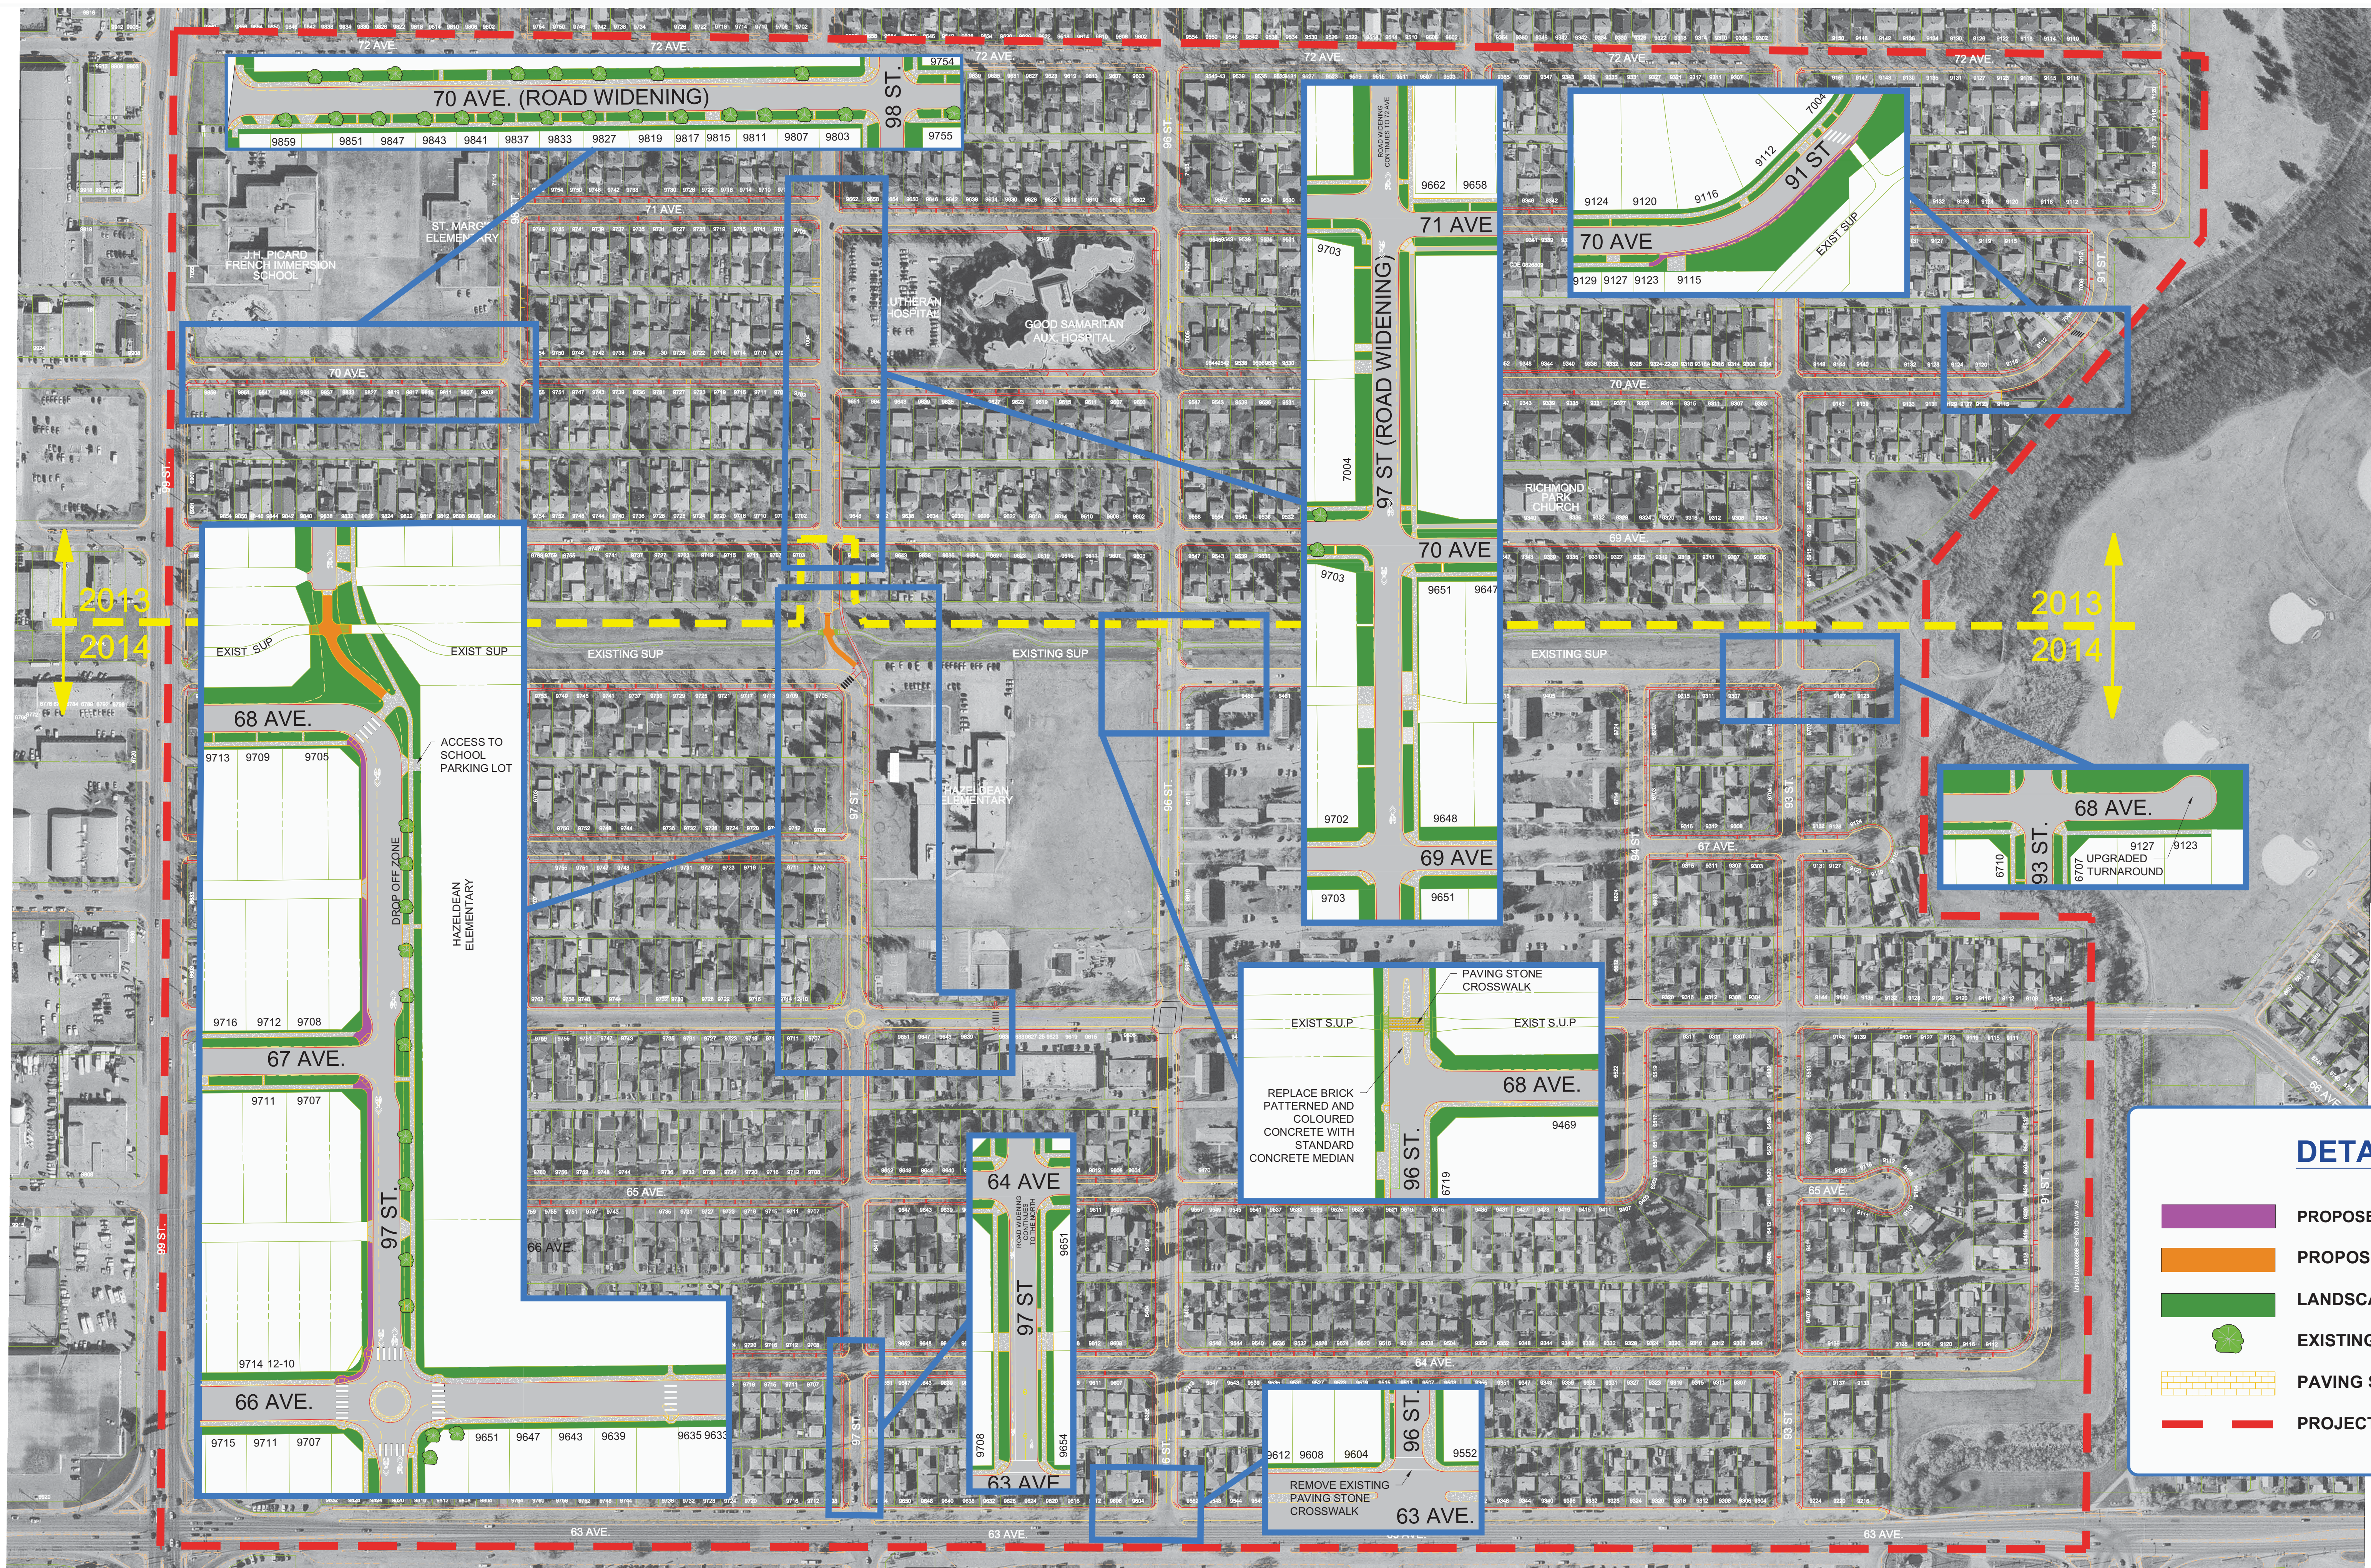

DETAIL LEGEND

- PROPOSED NEW SIDEWALK CONSTRUCTION
- PROPOSED NEW SHARED USE PATH (SUP)
- LANDSCAPE
- EXISTING TREE
- PAVING STONE CROSSWALK
- PROJECT LIMITS

PRELIMINARY
SUBJECT TO REVISION

HAZELDEAN
ROADWAY MODIFICATIONS
2013/2014