


BUILDING GREAT NEIGHBOURHOODS

TRANSFORMING | **EDMONTON**
BRINGING OUR CITY TO LIFE

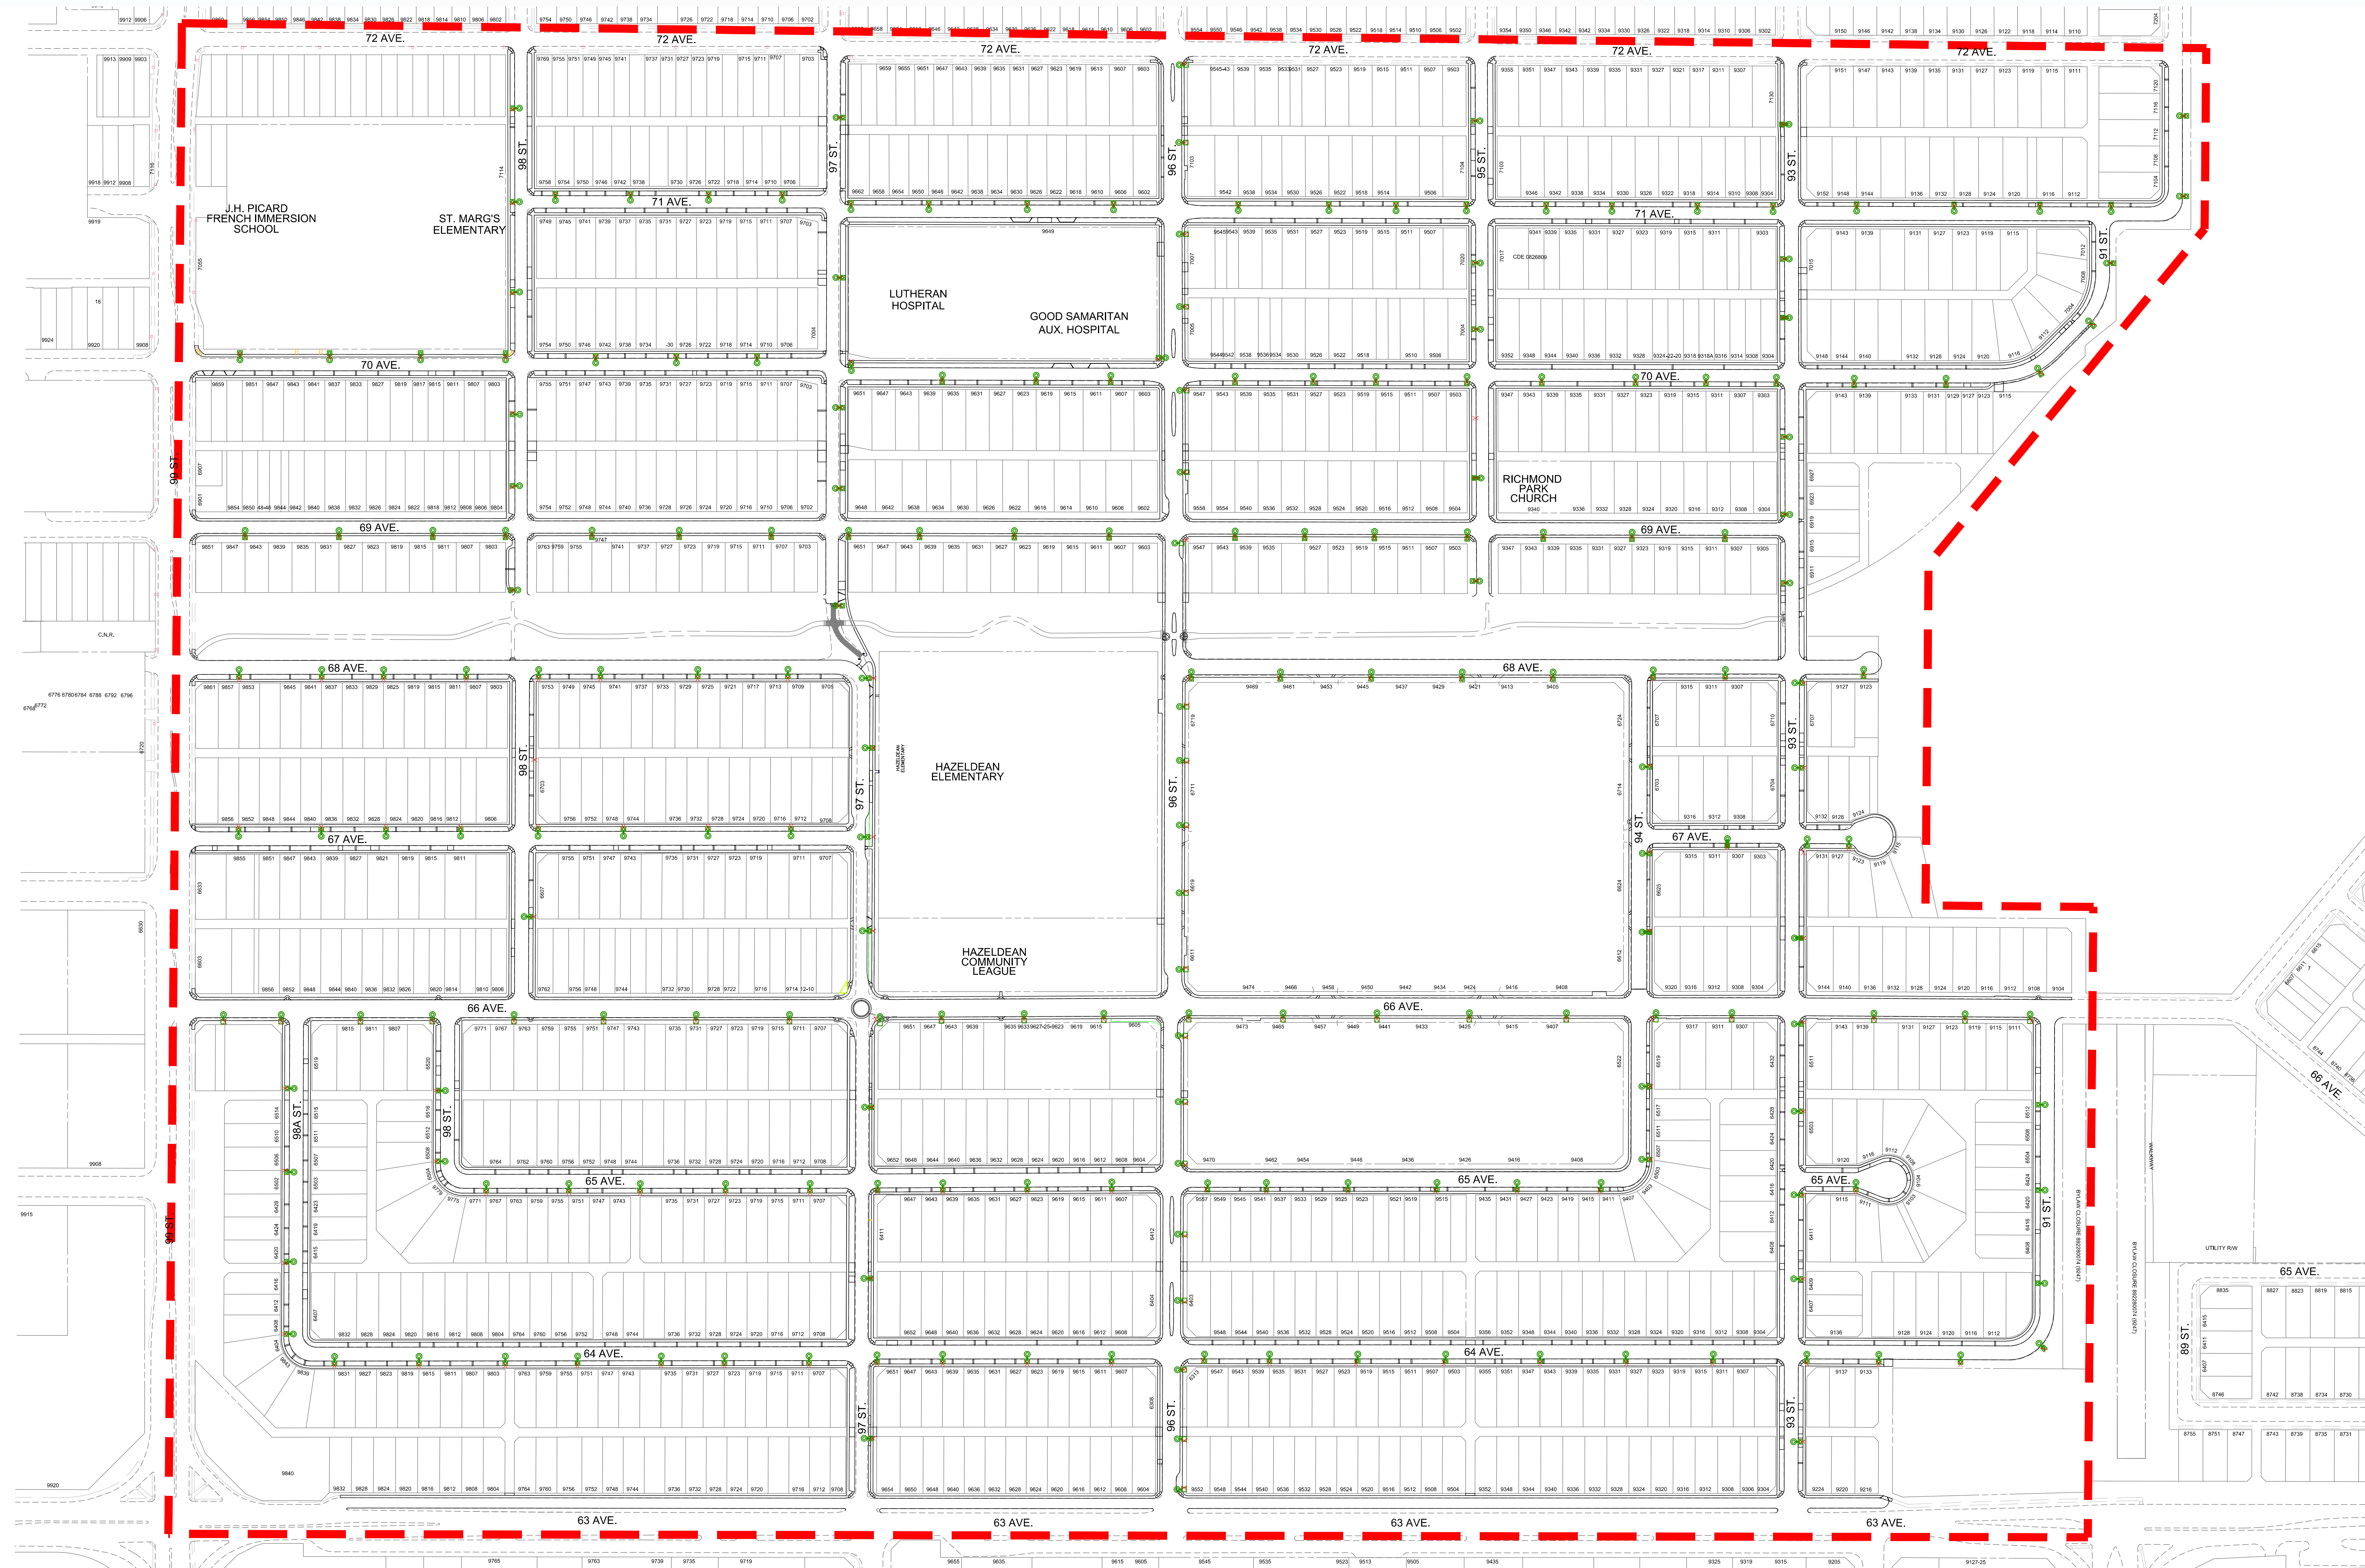

LEGEND

- NEW STREETLIGHT
- EXISTING STREETLIGHT TO BE REMOVED

PRELIMINARY
SUBJECT TO REVISION