




THE WAY AHEAD

BUILDING GREAT NEIGHBOURHOODS

TRANSFORMING | **EDMONTON**
BRINGING OUR CITY TO LIFE

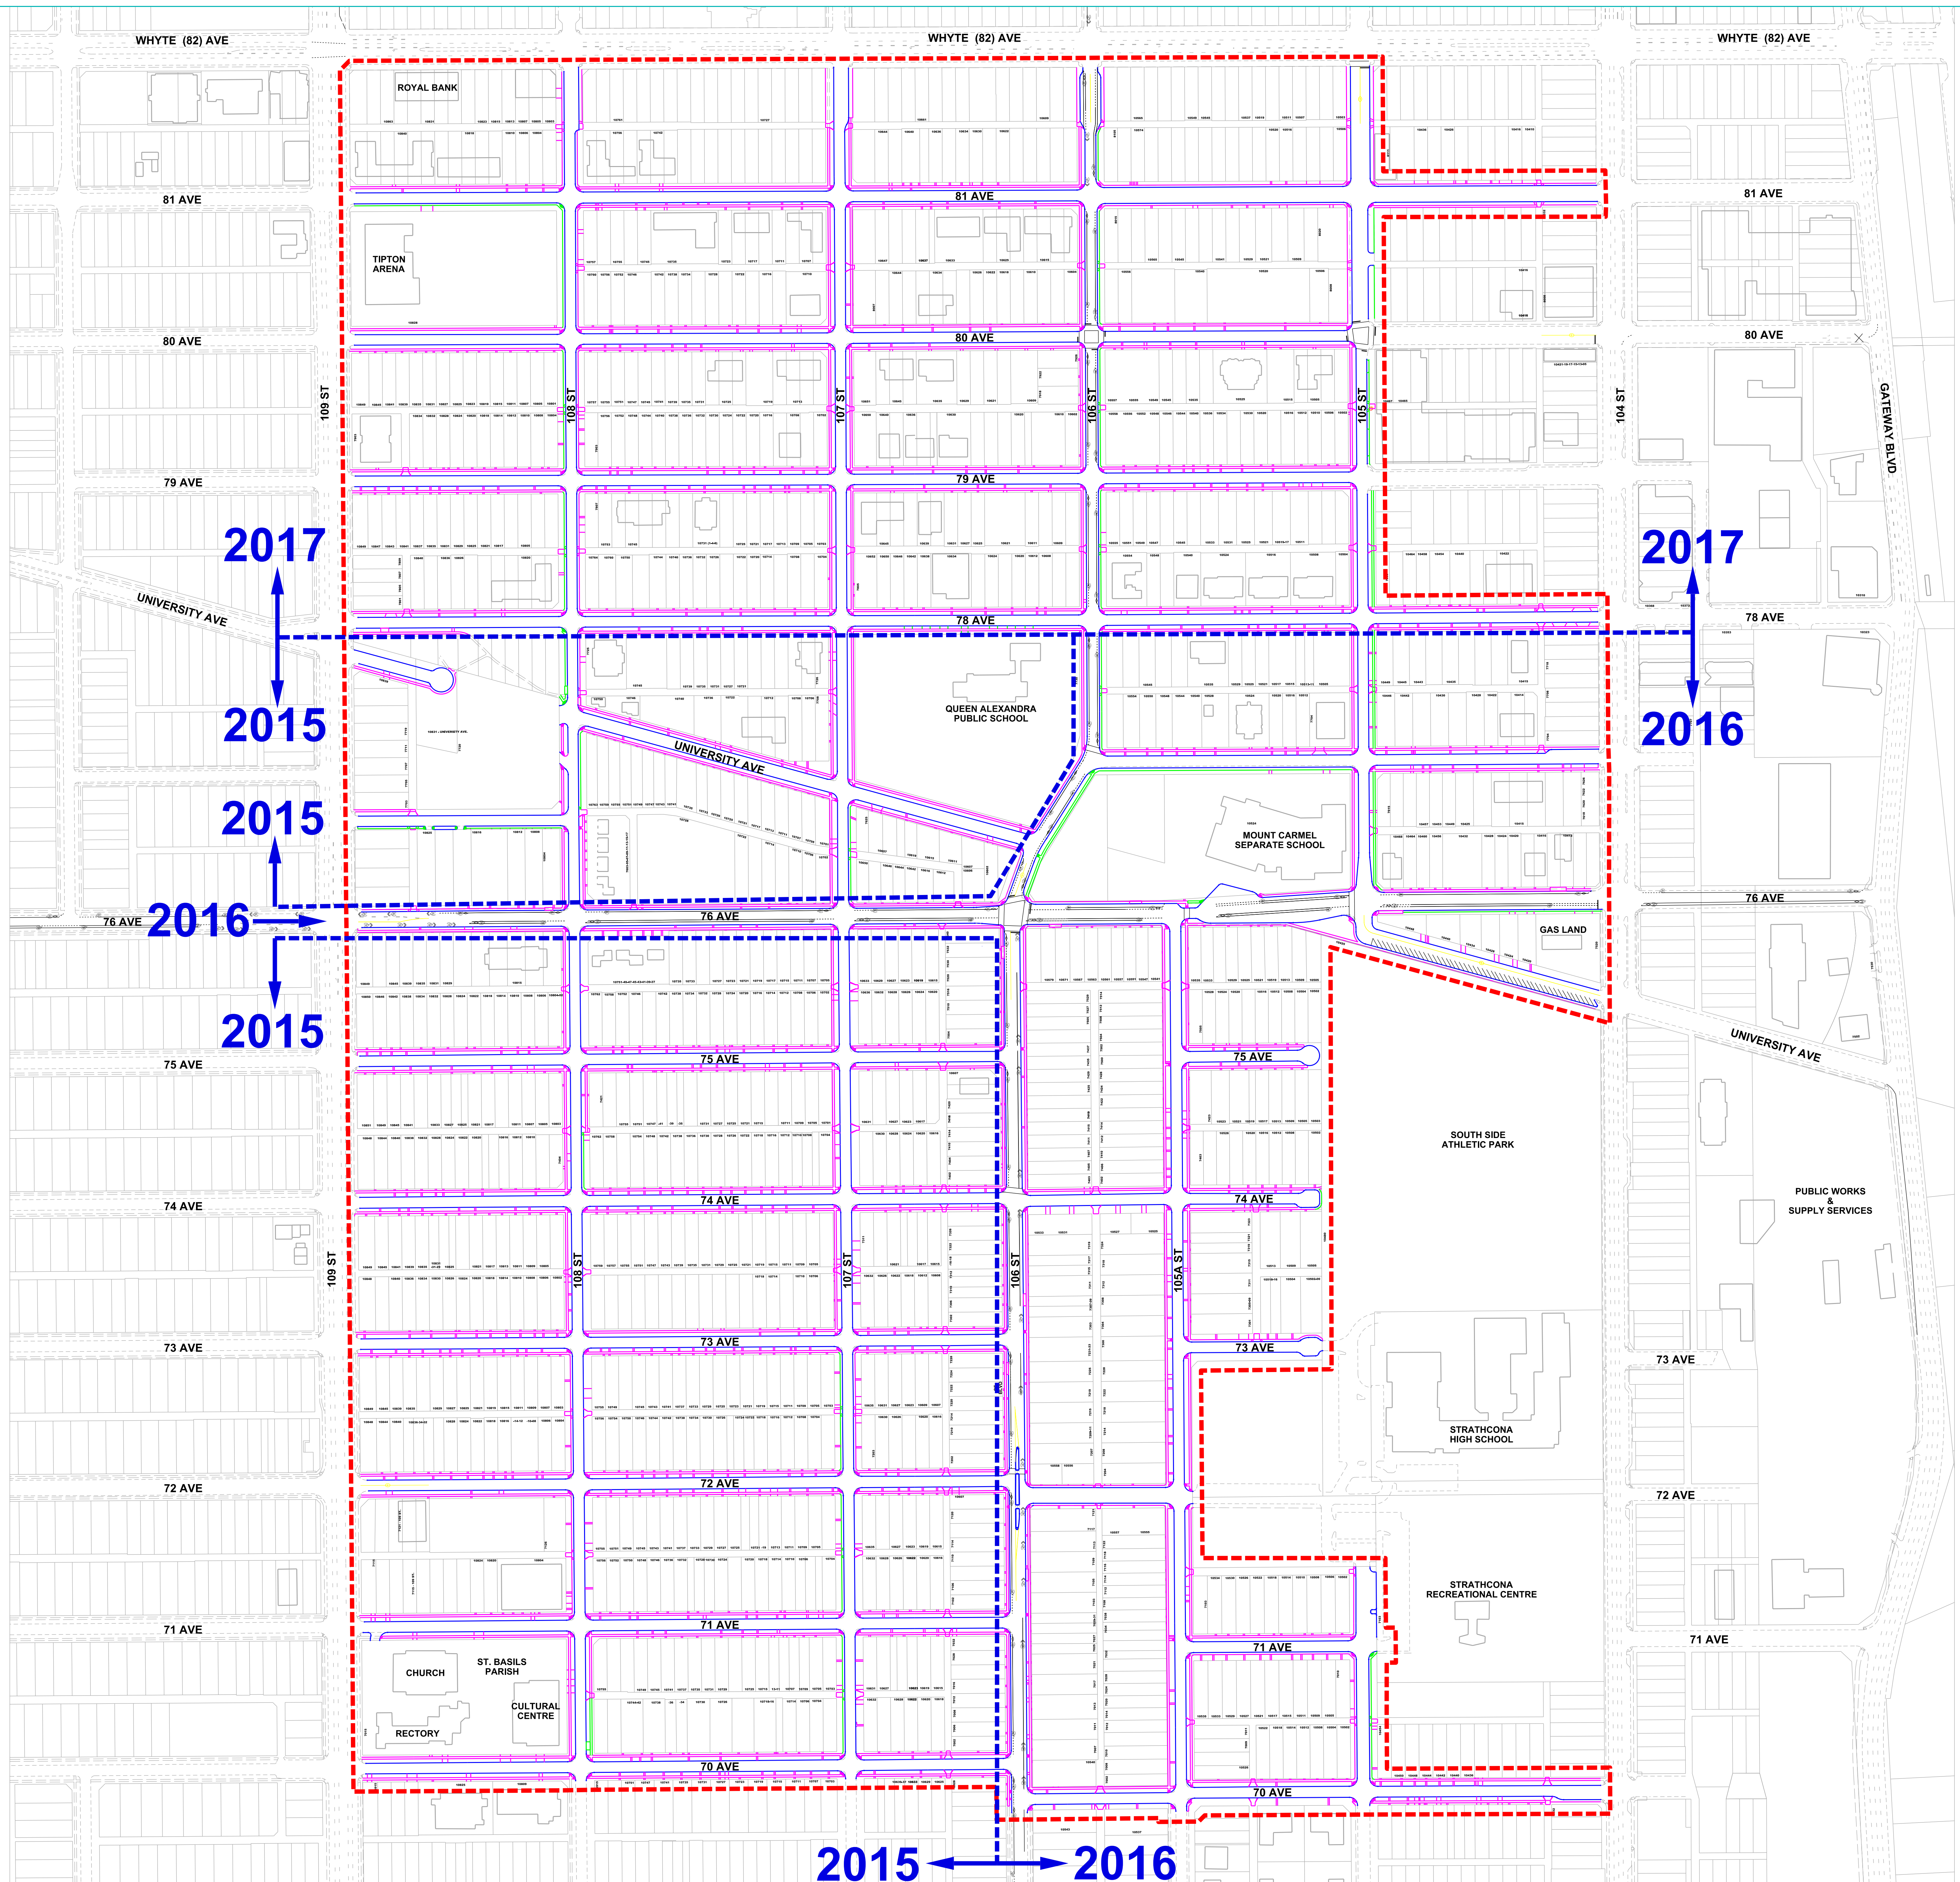

DETAIL LEGEND

- EXISTING SIDEWALK ALIGNMENT
- PROPOSED SIDEWALK ALIGNMENT
- PROPOSED NEW SIDEWALK ALIGNMENT (NO LOCAL IMPROVEMENT)
- EXISTING CURB ALIGNMENT
- PROPOSED CURB ALIGNMENT
- BIKE ROUTE
- PROJECT LIMITS

PRELIMINARY
FOR INFORMATION ONLY



QUEEN ALEXANDRA
PRELIMINARY DESIGN
2015/2016/2017

