


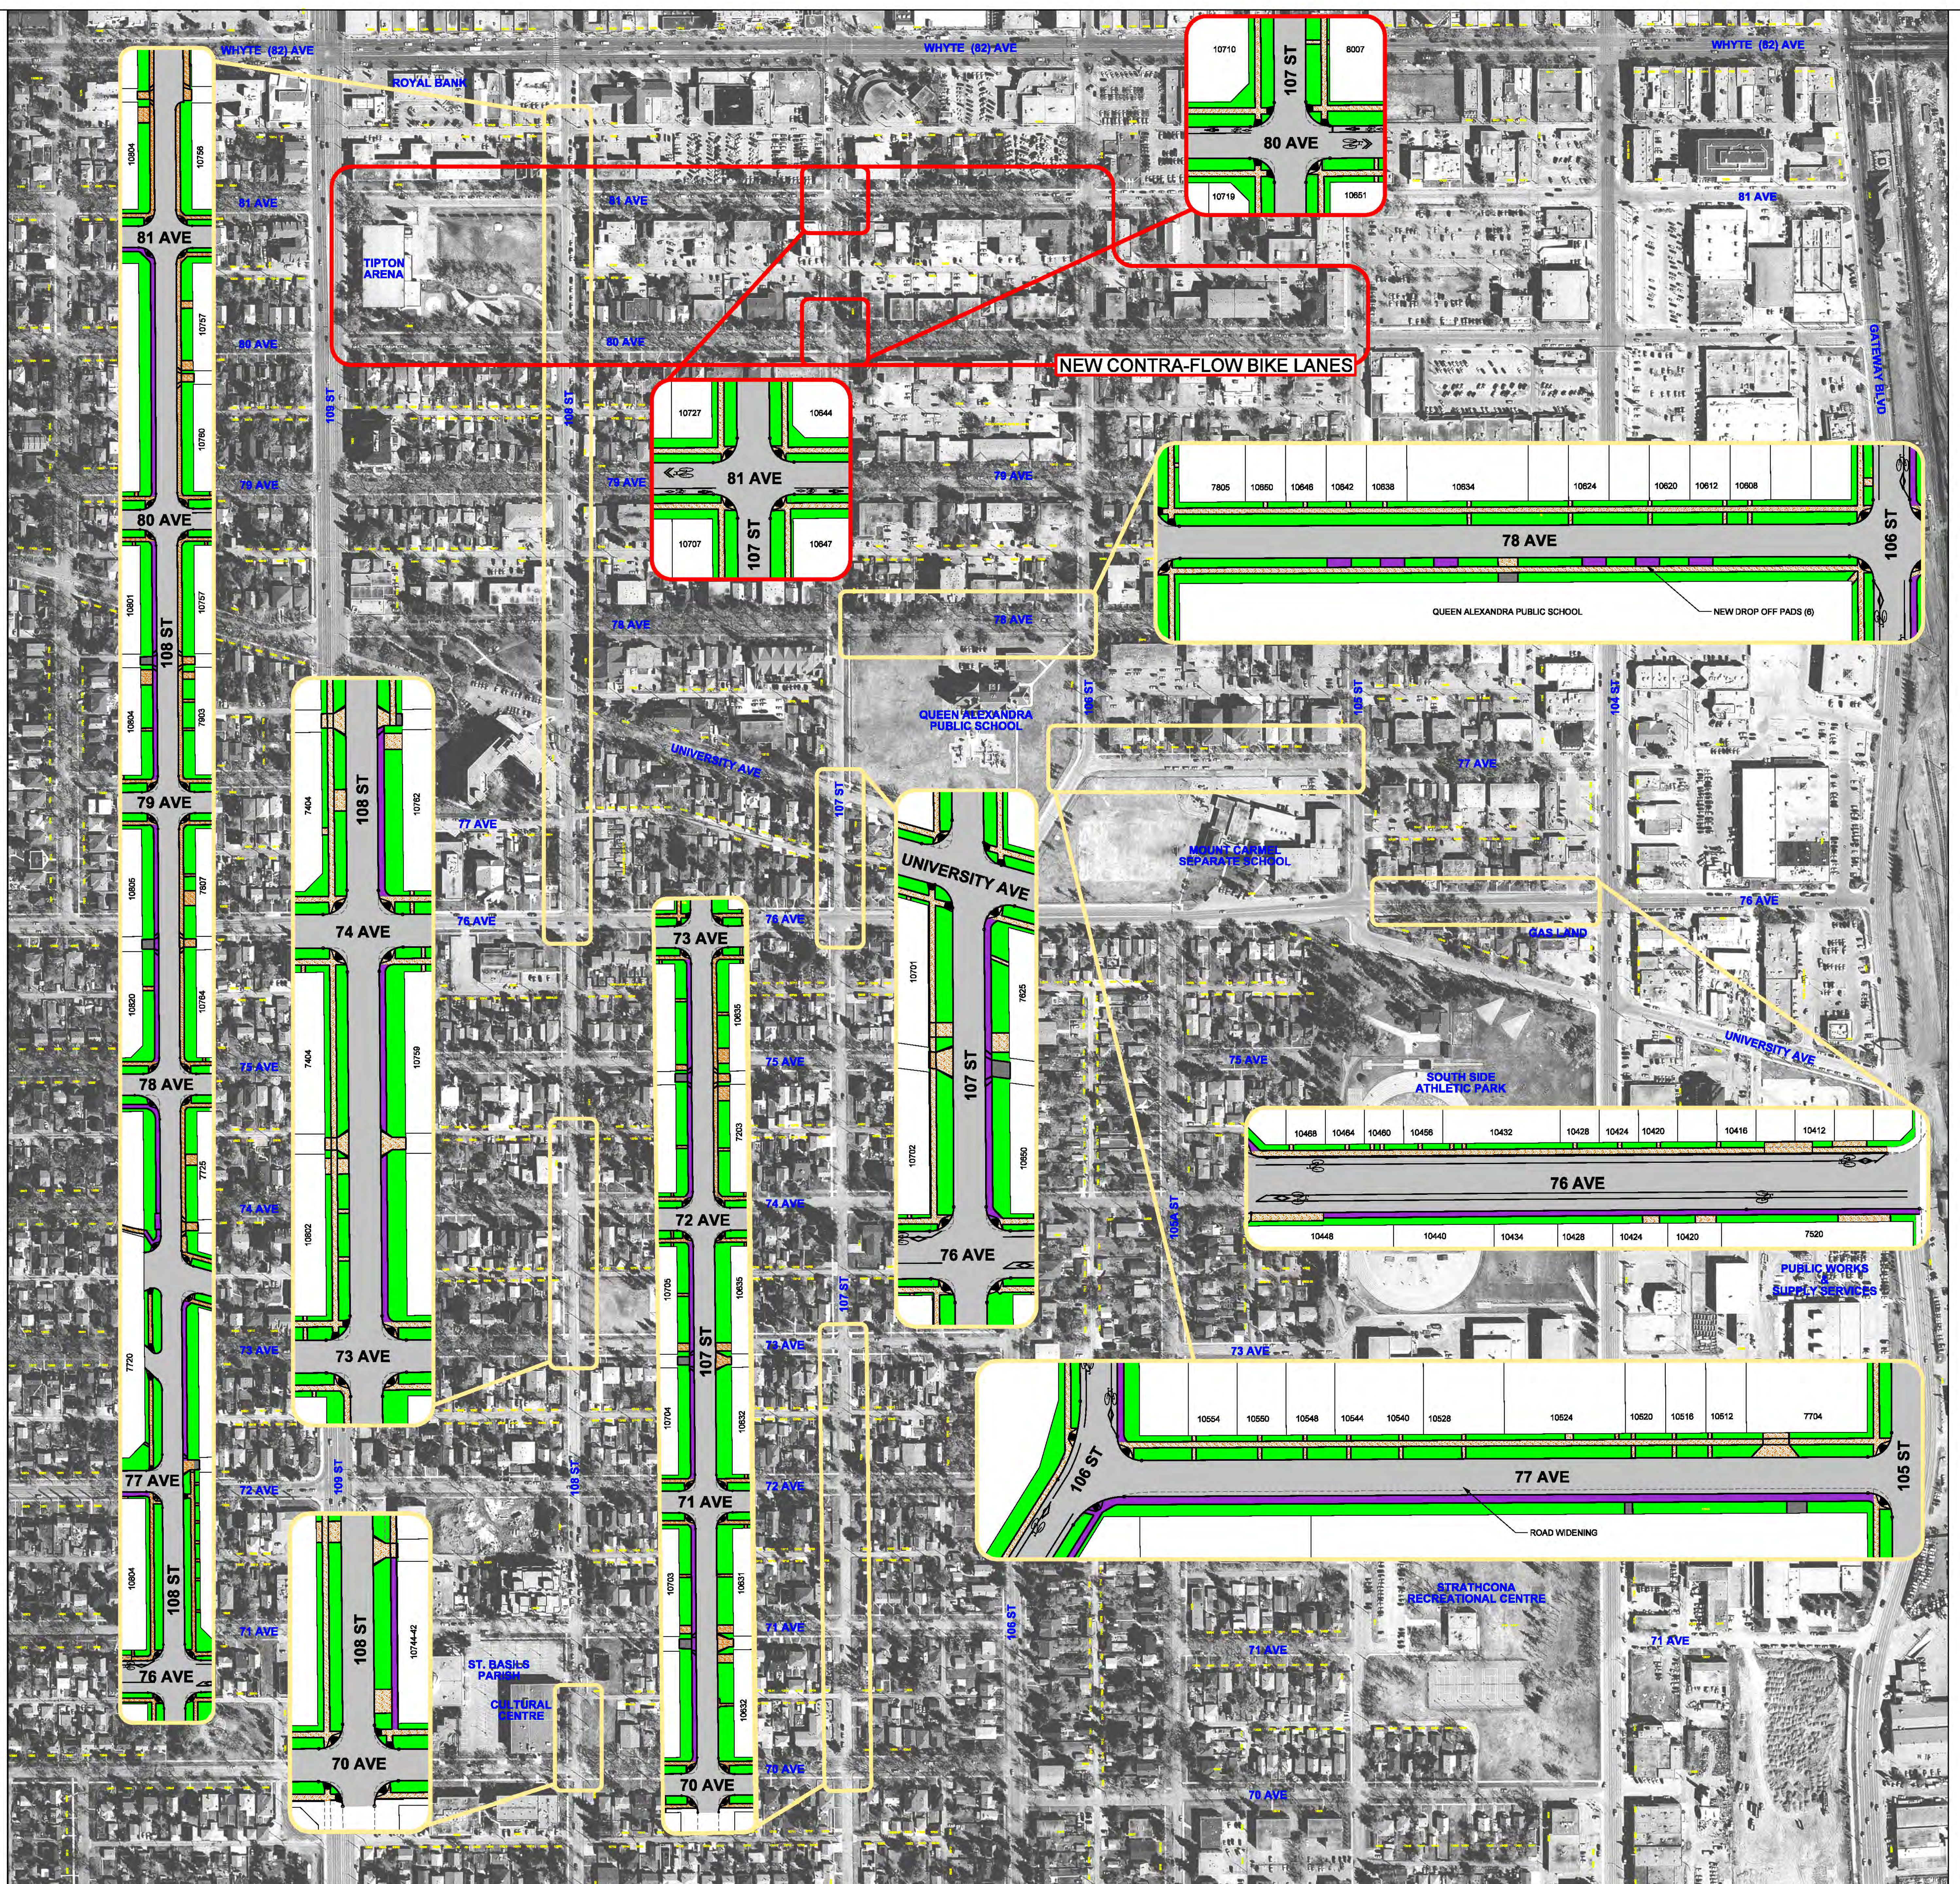

THE WAY AHEAD

BUILDING GREAT NEIGHBOURHOODS

TRANSFORMING | **EDMONTON**
BRINGING OUR CITY TO LIFE



LEGEND



PROPOSED NEW SIDEWALK



PROPOSED SIDEWALK RECONSTRUCTION

**FOR INFORMATION
ONLY
SUBJECT TO CHANGE**



QUEEN ALEXANDRA
ROADWAY AND ACCESSIBILITY IMPROVEMENTS
2015 / 2016 / 2017

