




THE WAY AHEAD

BUILDING GREAT NEIGHBOURHOODS

TRANSFORMING | **EDMONTON**
BRINGING OUR CITY TO LIFE

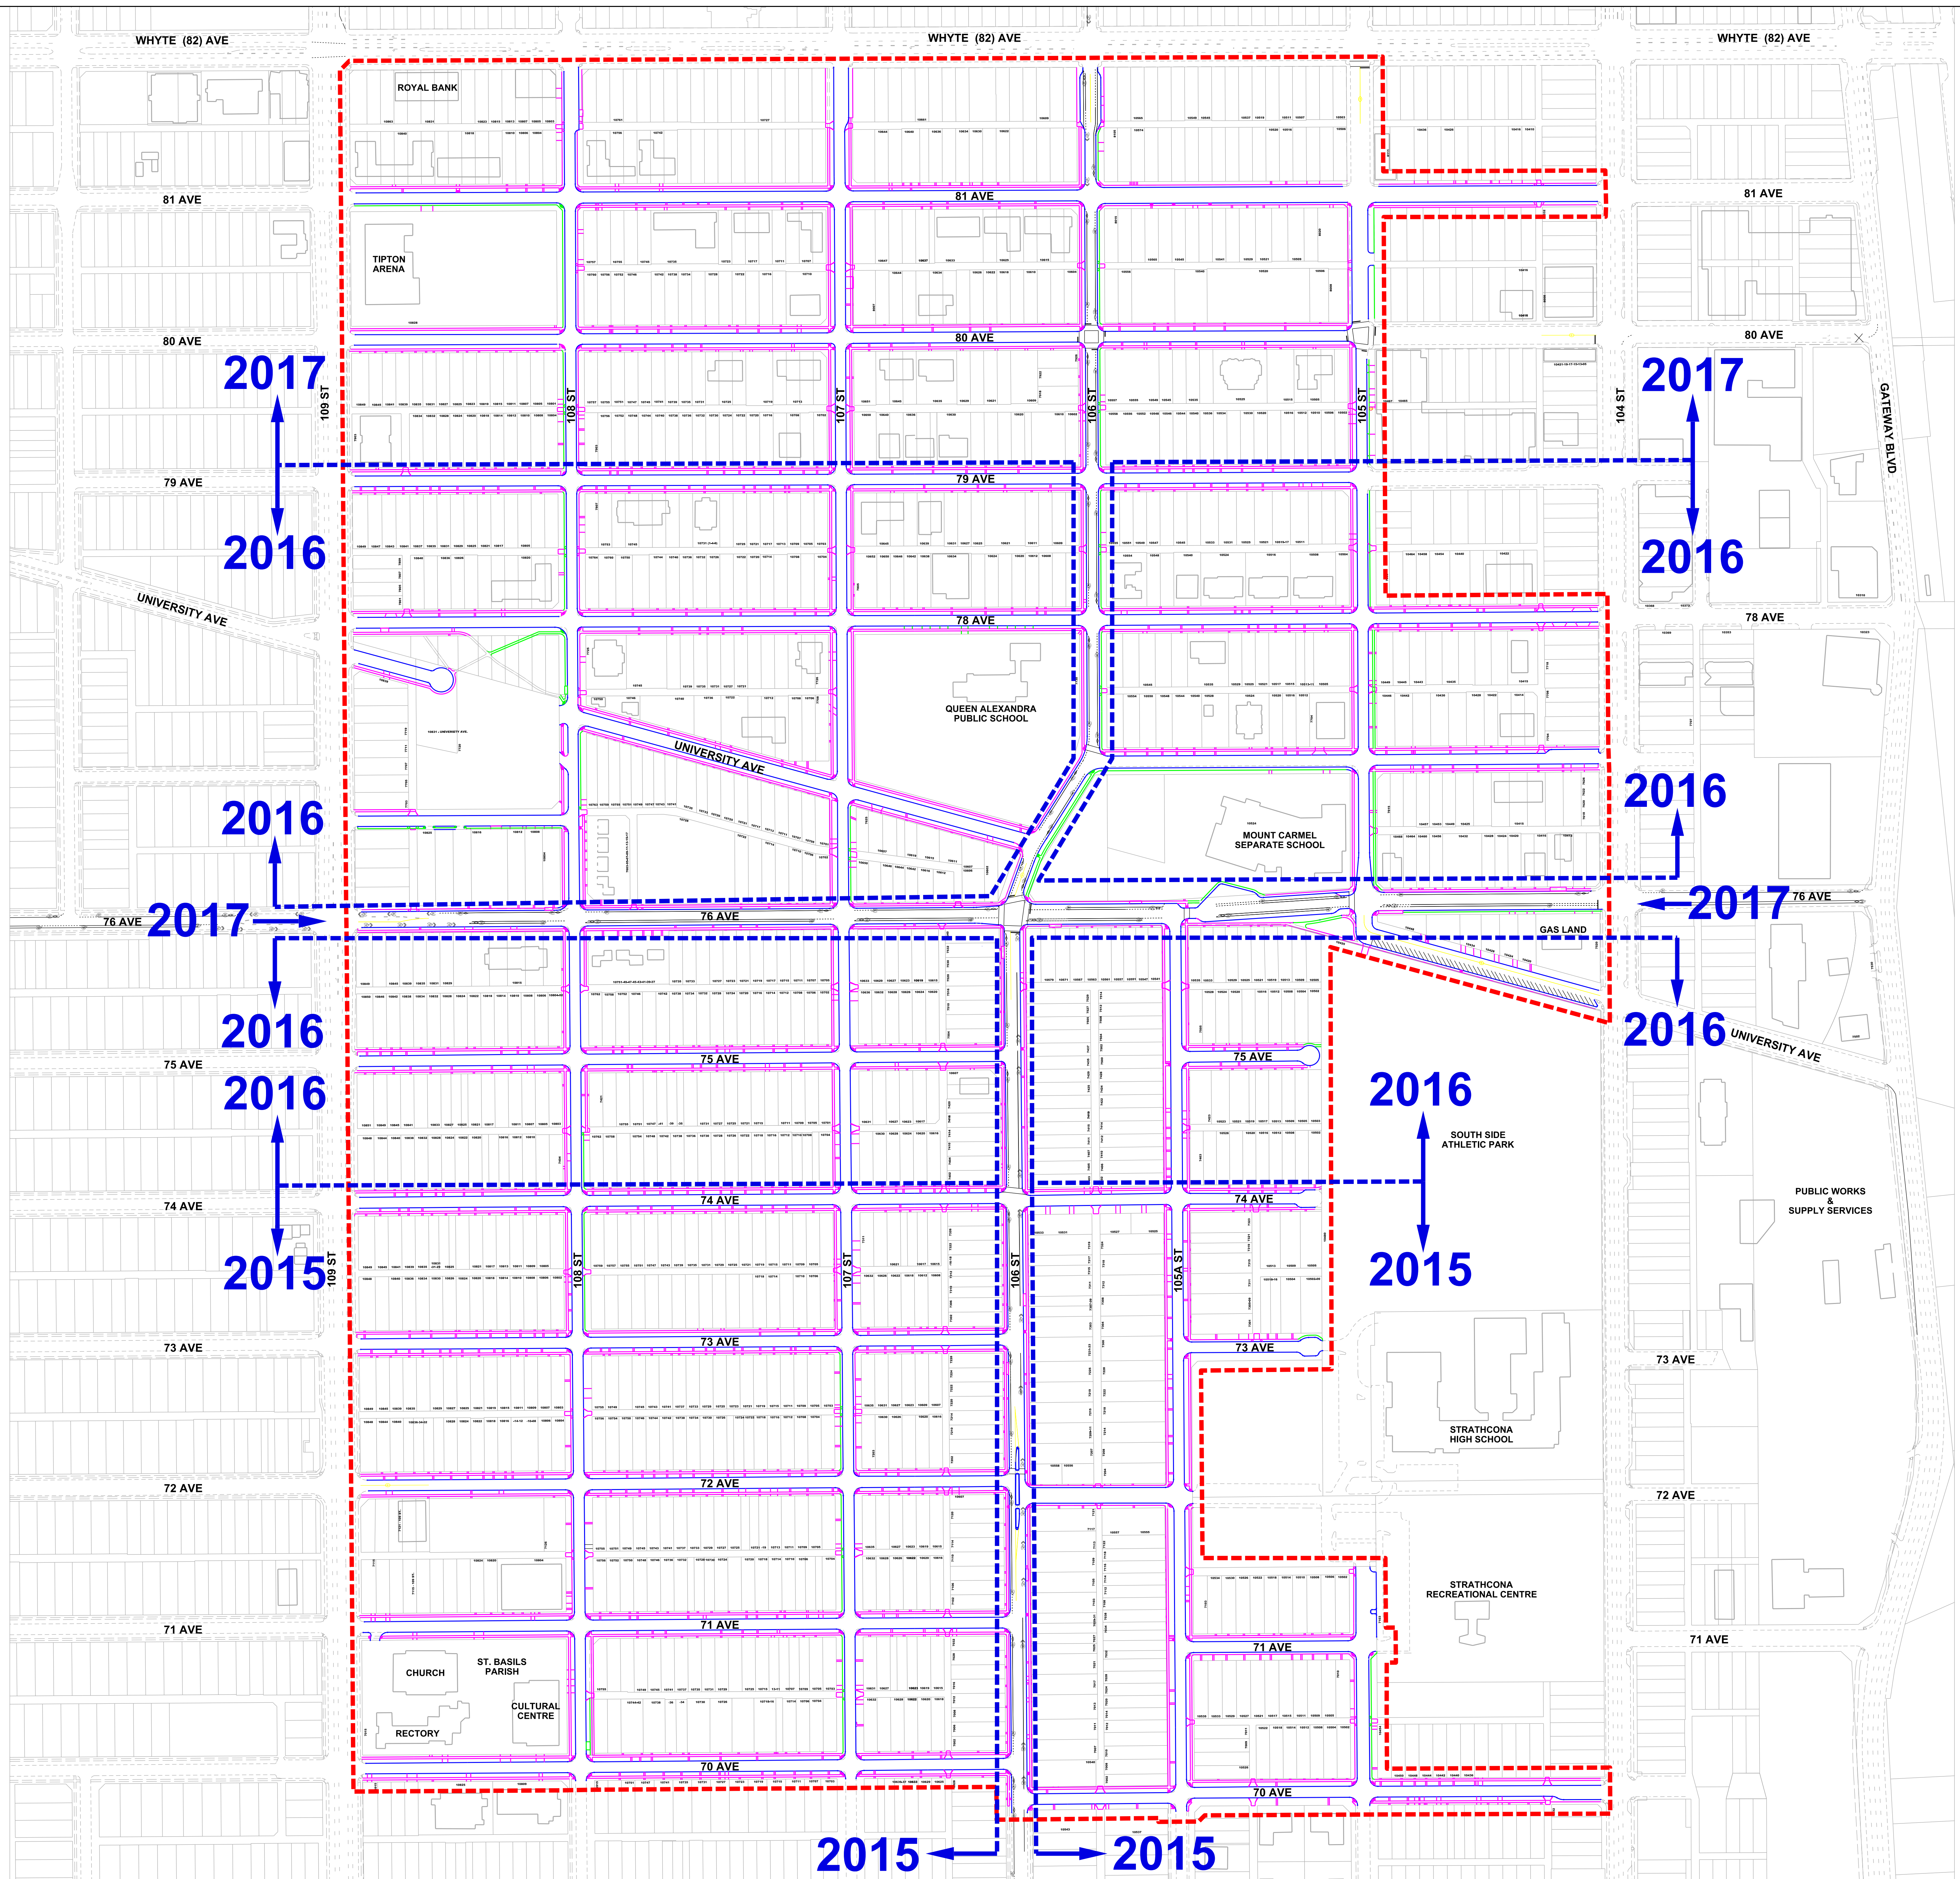

LEGEND

- EXISTING SIDEWALK ALIGNMENT
- PROPOSED SIDEWALK ALIGNMENT
- PROPOSED NEW SIDEWALK ALIGNMENT (NO LOCAL IMPROVEMENT)
- PROJECT LIMITS
- EXISTING CURB ALIGNMENT
- PROPOSED CURB ALIGNMENT
- BIKE ROUTE

**FOR INFORMATION
ONLY
SUBJECT TO CHANGE**



QUEEN ALEXANDRA
PRELIMINARY DESIGN
2015 / 2016 / 2017

