




THE WAY AHEAD

BUILDING GREAT NEIGHBOURHOODS

TRANSFORMING | **EDMONTON**
BRINGING OUR CITY TO LIFE

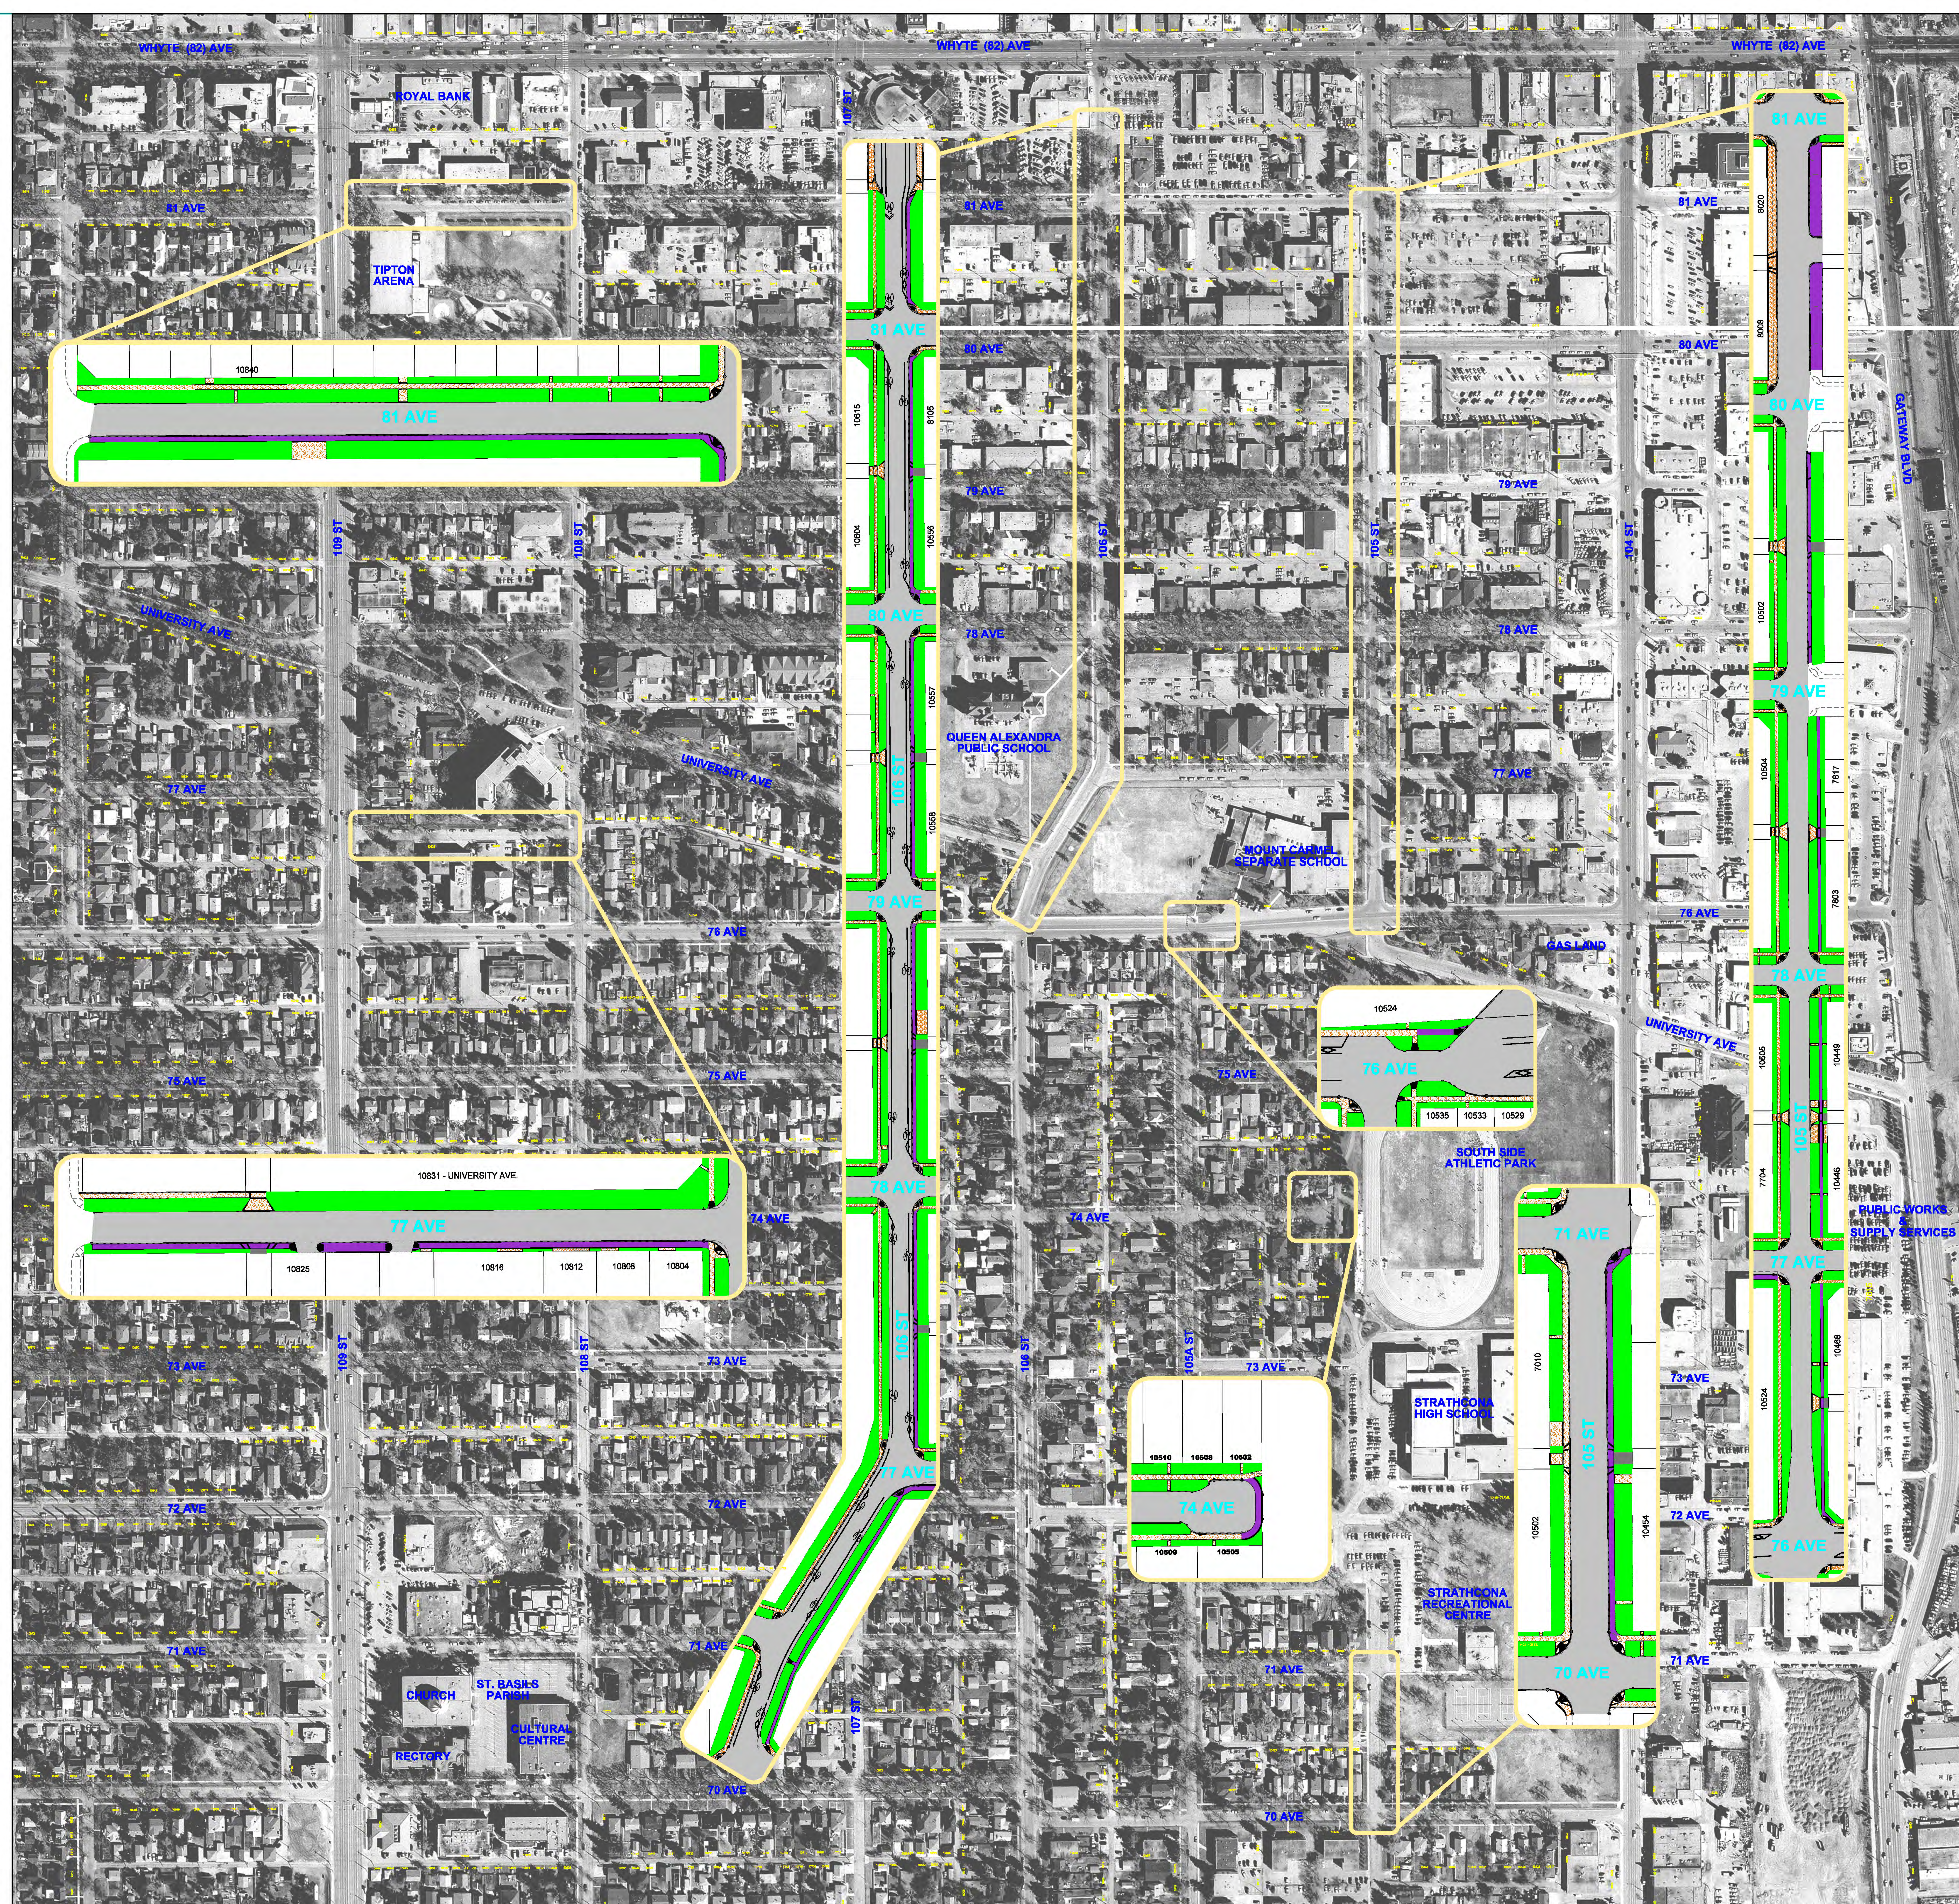

DETAIL LEGEND



PROPOSED NEW SIDEWALK



PROPOSED SIDEWALK RECONSTRUCTION

PRELIMINARY
FOR INFORMATION ONLY



QUEEN ALEXANDRA
ROADWAY AND ACCESSIBILITY IMPROVEMENTS
2015/2016/2017

