


BUILDING GREAT NEIGHBOURHOODS

TRANSFORMING | **EDMONTON**
BRINGING OUR CITY TO LIFE

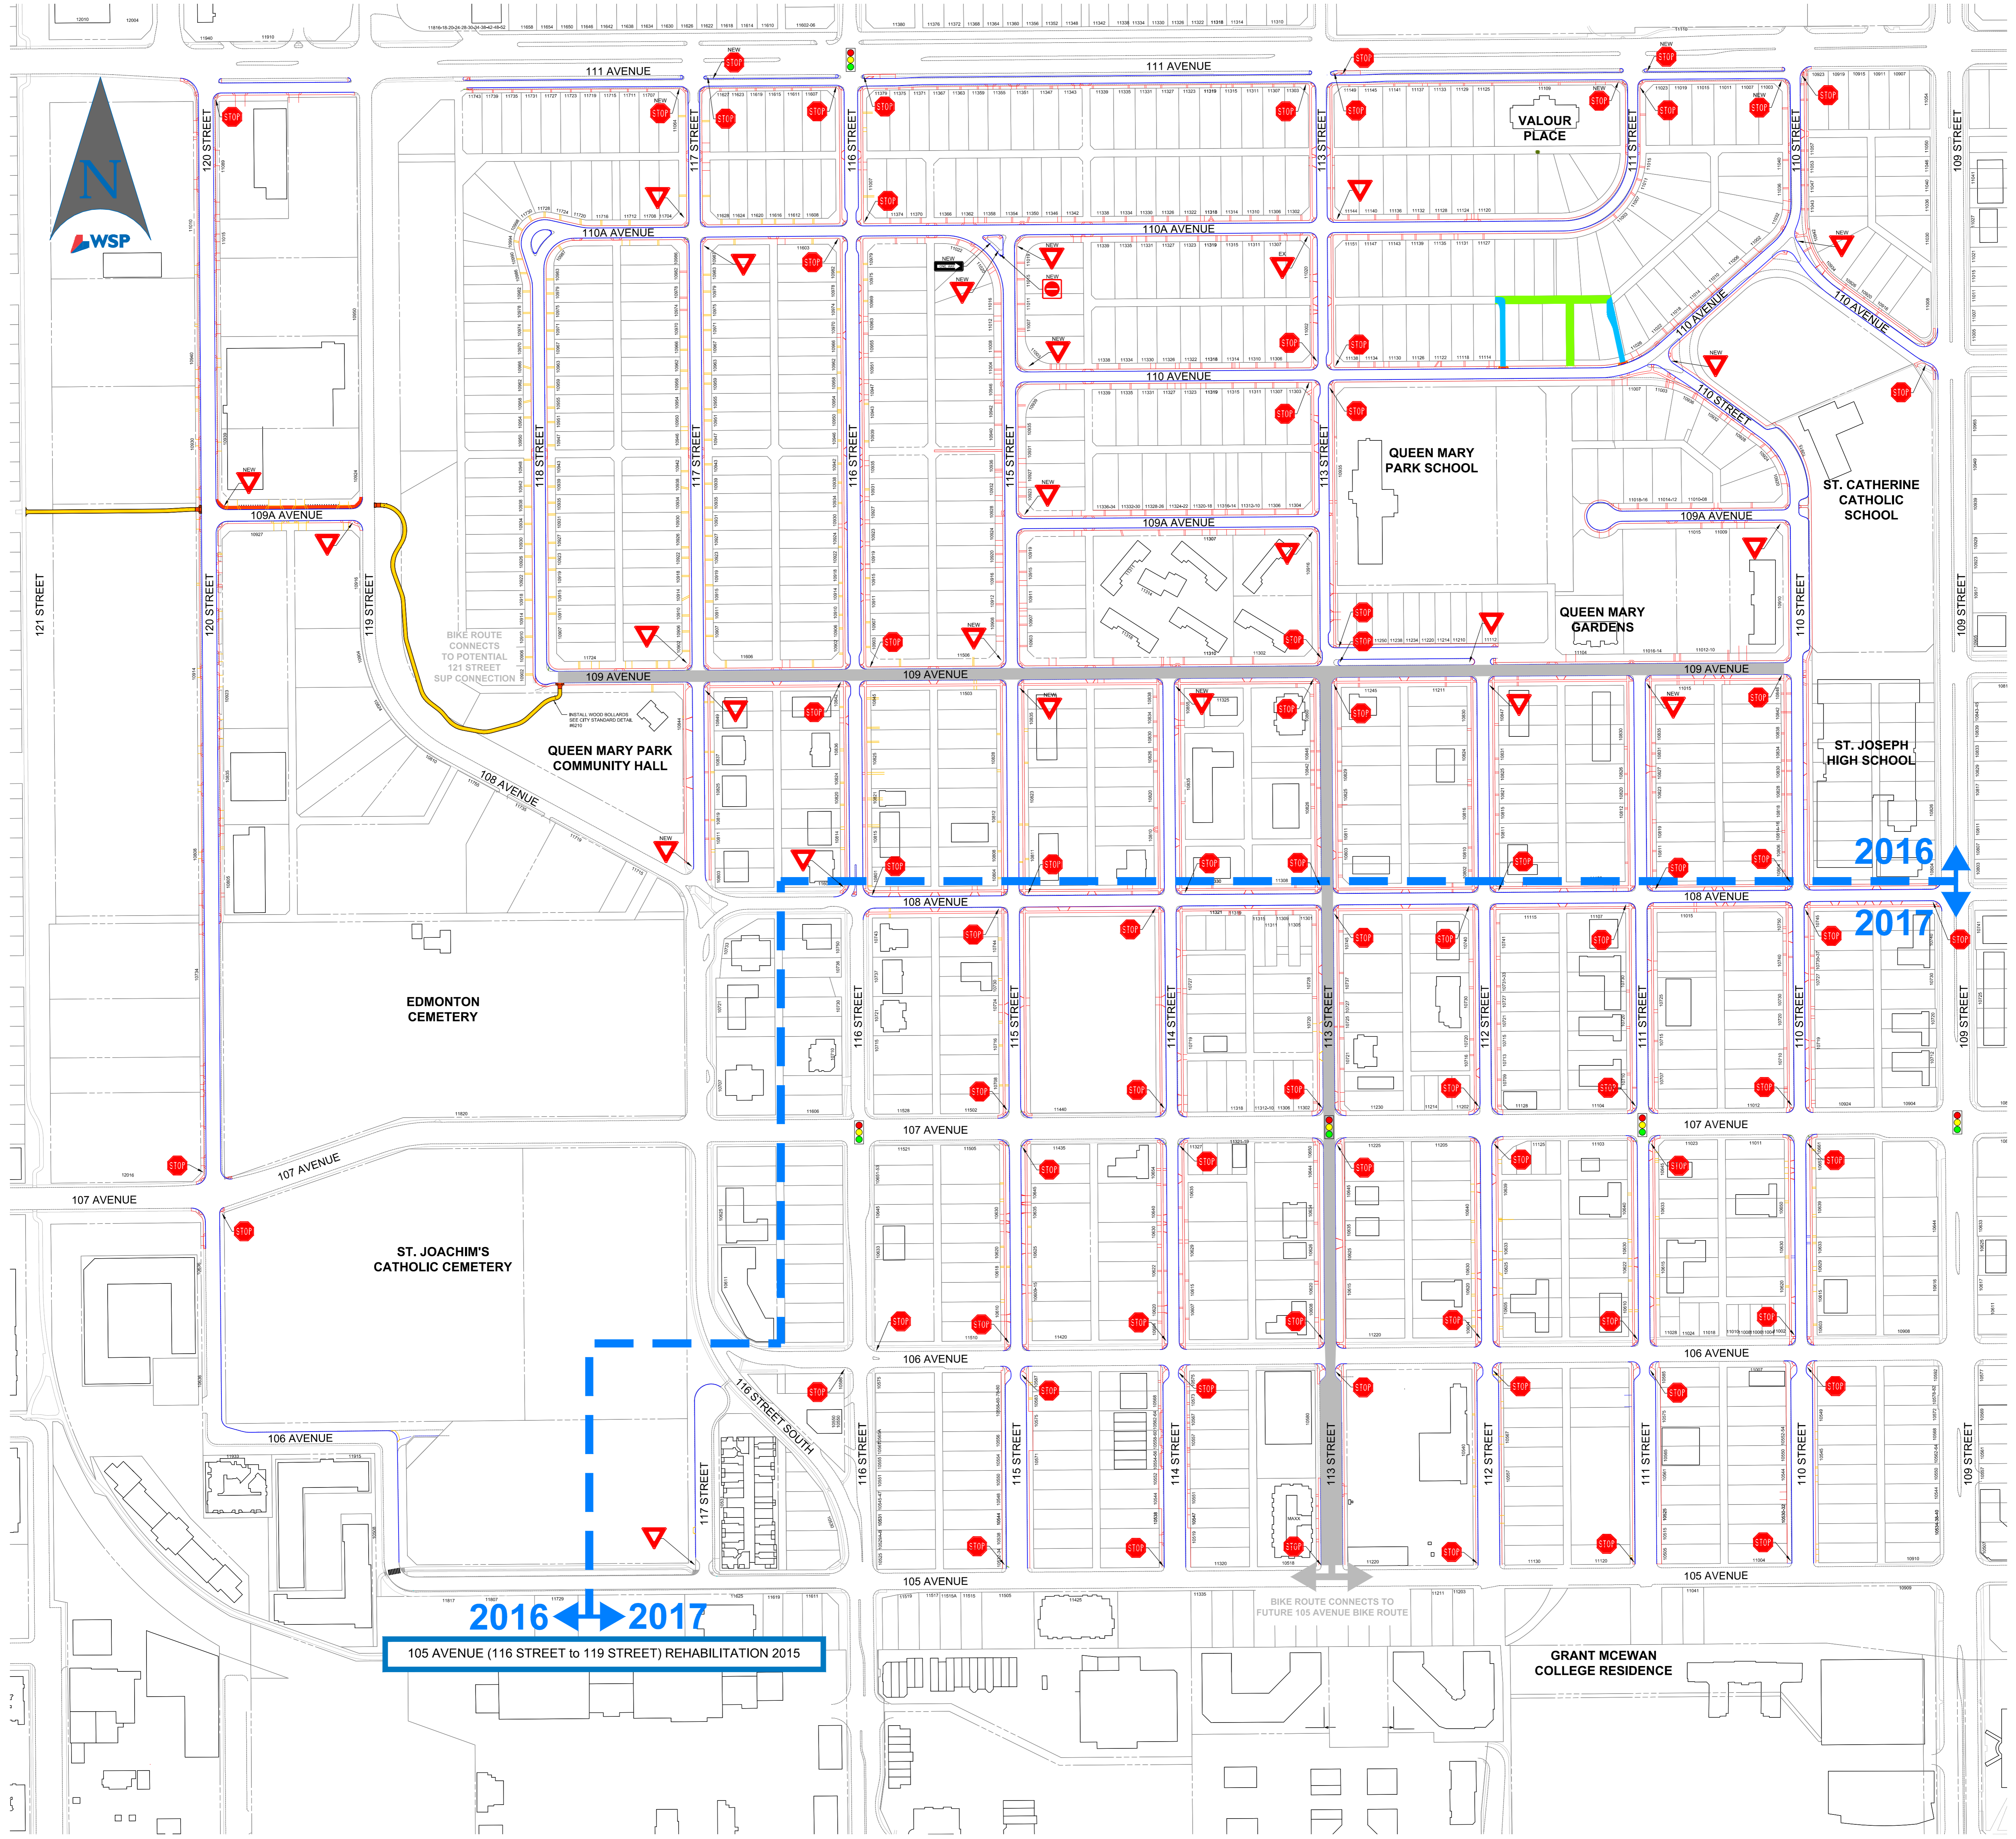

DETAIL LEGEND

- | | | | |
|--|----------------------------------------------------------------------|--|-------------------------|
| | CONSTRUCTION PROJECT LIMITS
(CONSTRUCTION YEAR SUBJECT TO CHANGE) | | EXISTING TRAFFIC SIGNAL |
| | EXISTING CURB | | EXISTING STOP SIGN |
| | PROPOSED CURB ALIGNMENT | | EXISTING YIELD SIGN |
| | EXISTING SIDEWALK ALIGNMENT | | PROPOSED STOP SIGN |
| | PROPOSED SIDEWALK ALIGNMENT | | PROPOSED YIELD SIGN |
| | PROPOSED 3.0m ASPHALT SHARED USE PATH | | PROPOSED ONE WAY SIGN |
| | PROPOSED 2.5m CONCRETE SHARED USE PATH | | PROPOSED NO ENTRY SIGN |
| | PROPOSED REMOVAL OF EXISTING ALLEY AND RELANDSCAPE | | |
| | PROPOSED ALLEY CONSTRUCTION | | |
| | PROPOSED ADDITION TO ON-STREET BIKE NETWORK | | |

QUEEN MARY PARK NEIGHBOURHOOD RENEWAL PRELIMINARY DESIGN INCLUDING BIKE ROUTE AND SIGNAGE 2016 / 2017

PRELIMINARY
SUBJECT TO REVISION

