


# BUILDING GREAT NEIGHBOURHOODS

TRANSFORMING | **EDMONTON**  
BRINGING OUR CITY TO LIFE

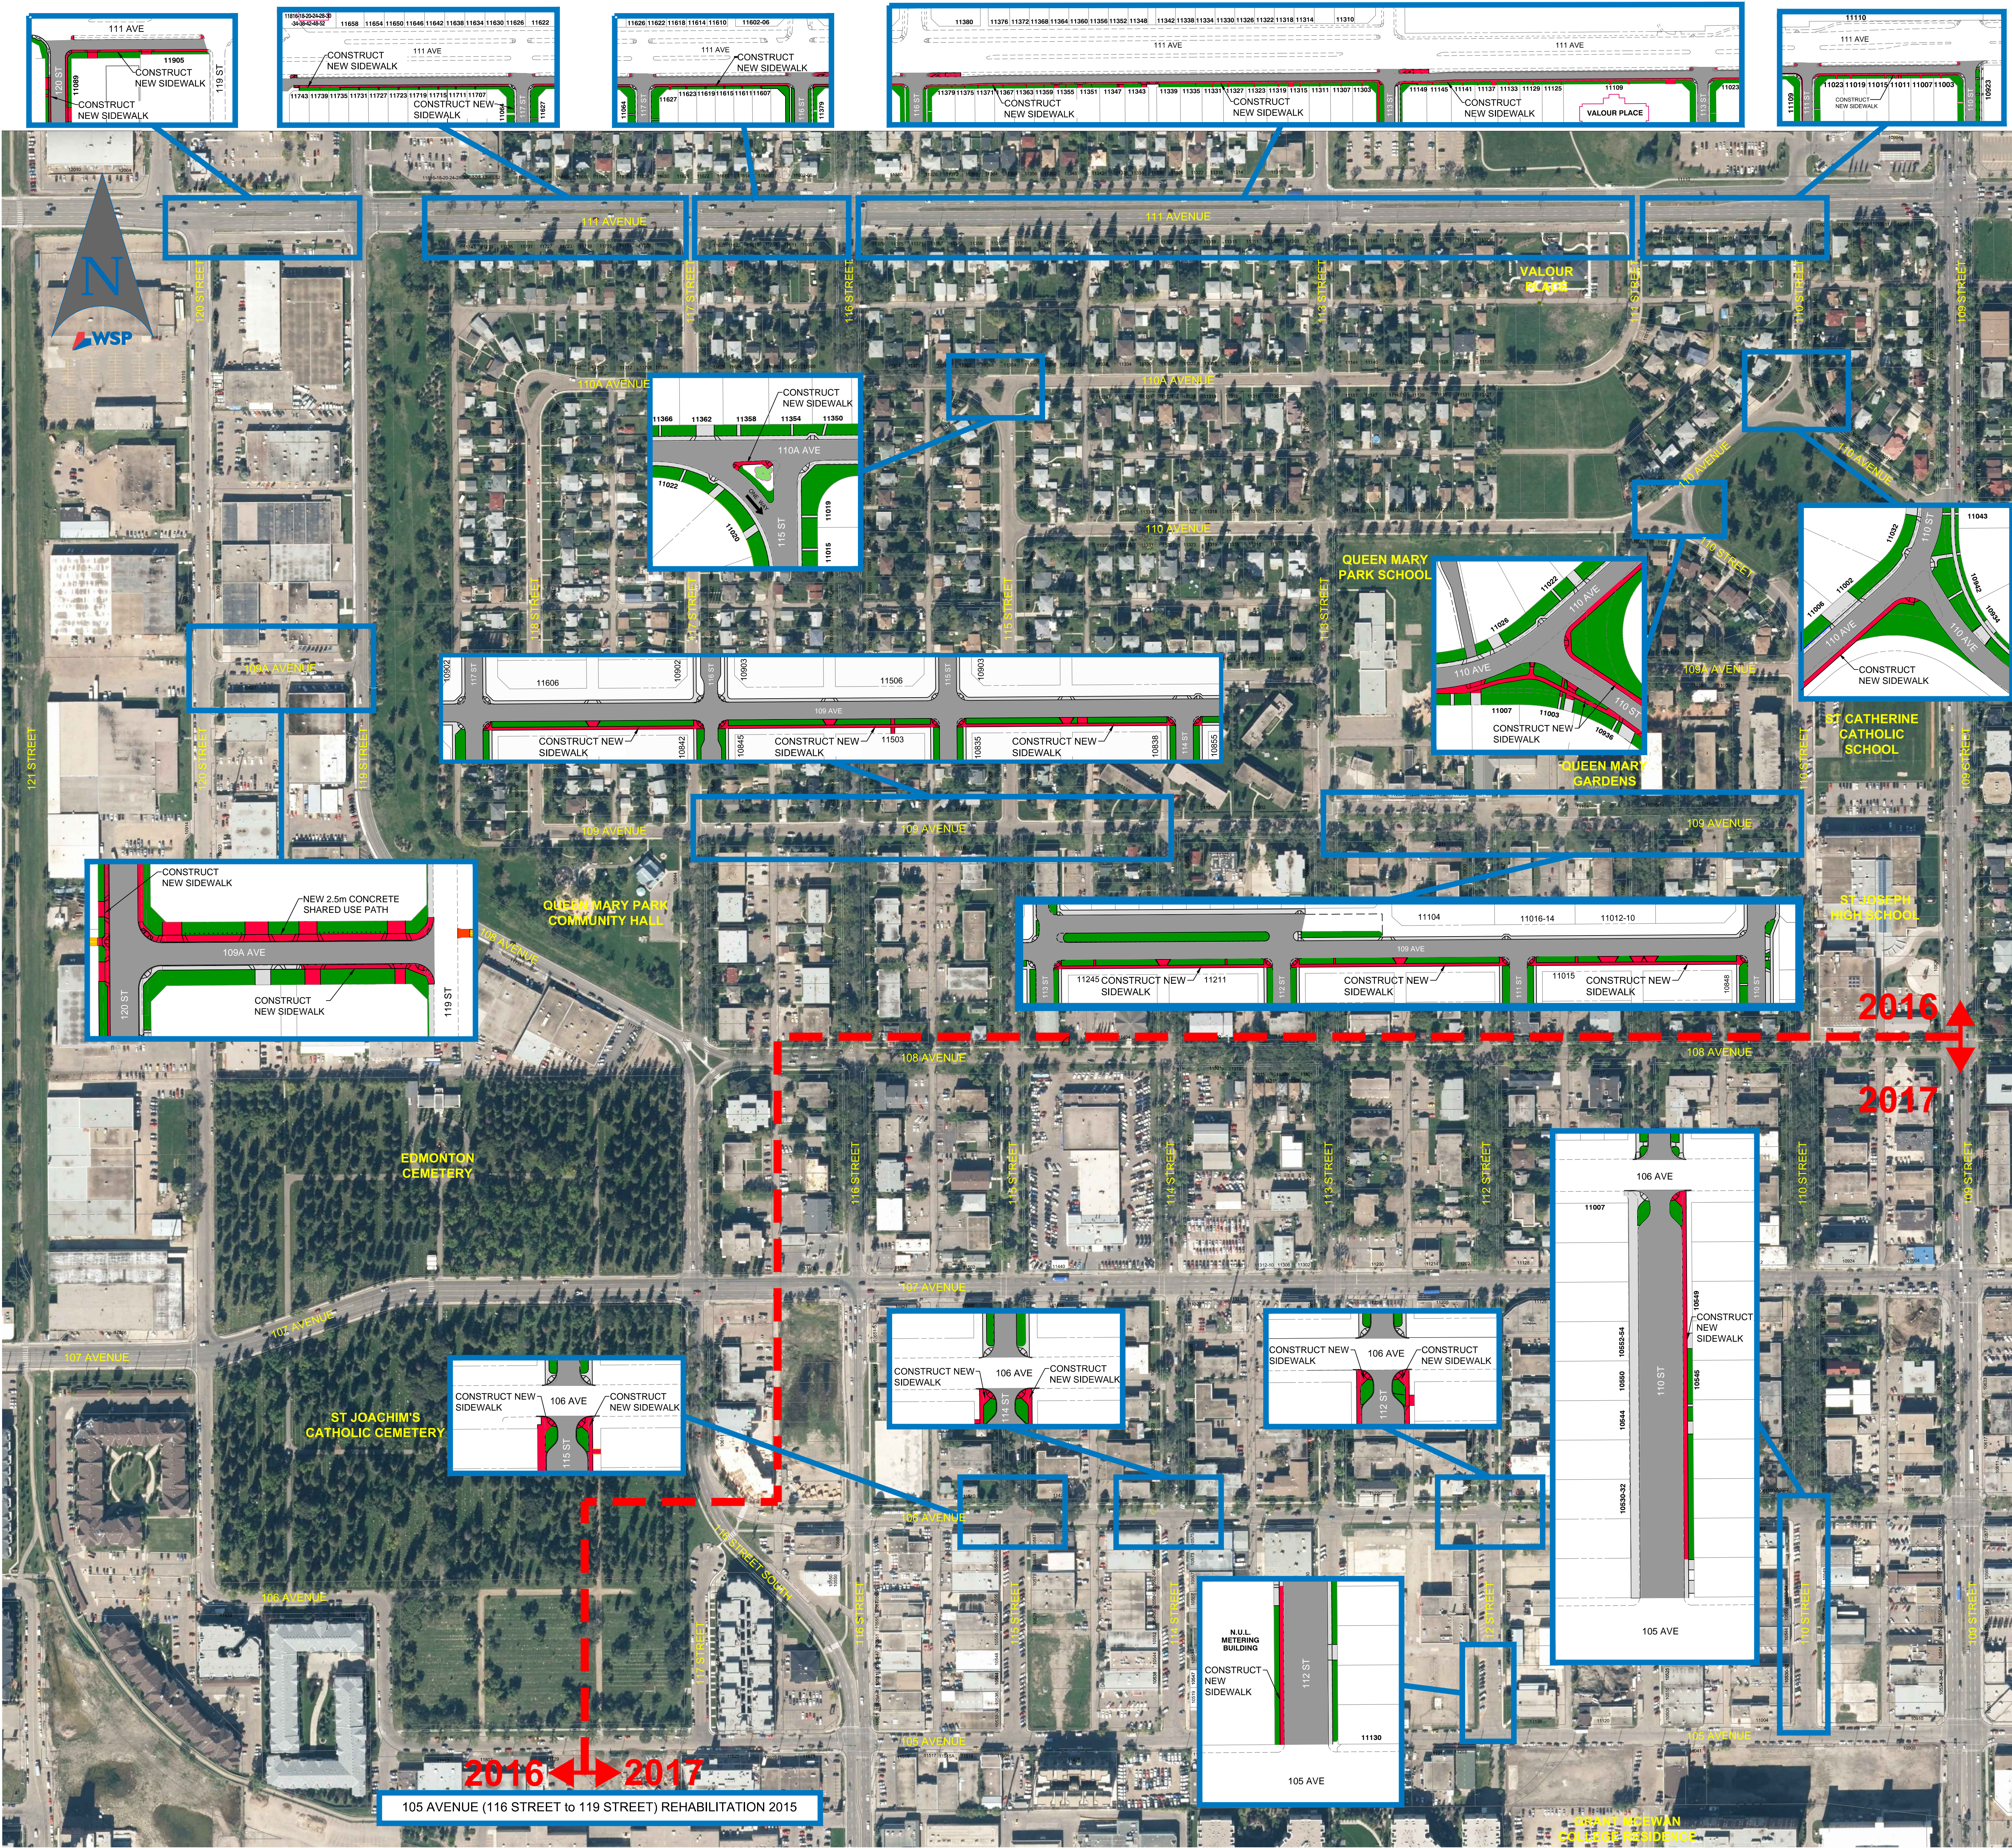

- DETAIL LEGEND**
- CONSTRUCTION PROJECT LIMITS (CONSTRUCTION YEAR SUBJECT TO CHANGE)
  - PROPOSED SIDEWALK RECONSTRUCTION
  - PROPOSED NEW SIDEWALK CONSTRUCTION
  - BOULEVARD

## QUEEN MARY PARK NEIGHBOURHOOD RENEWAL NEW SIDEWALK INFRASTRUCTURE AND ROADWAY MODIFICATIONS 2016 / 2017

PRELIMINARY  
SUBJECT TO REVISION

