


# BUILDING GREAT NEIGHBOURHOODS

TRANSFORMING | **EDMONTON**  
BRINGING OUR CITY TO LIFE

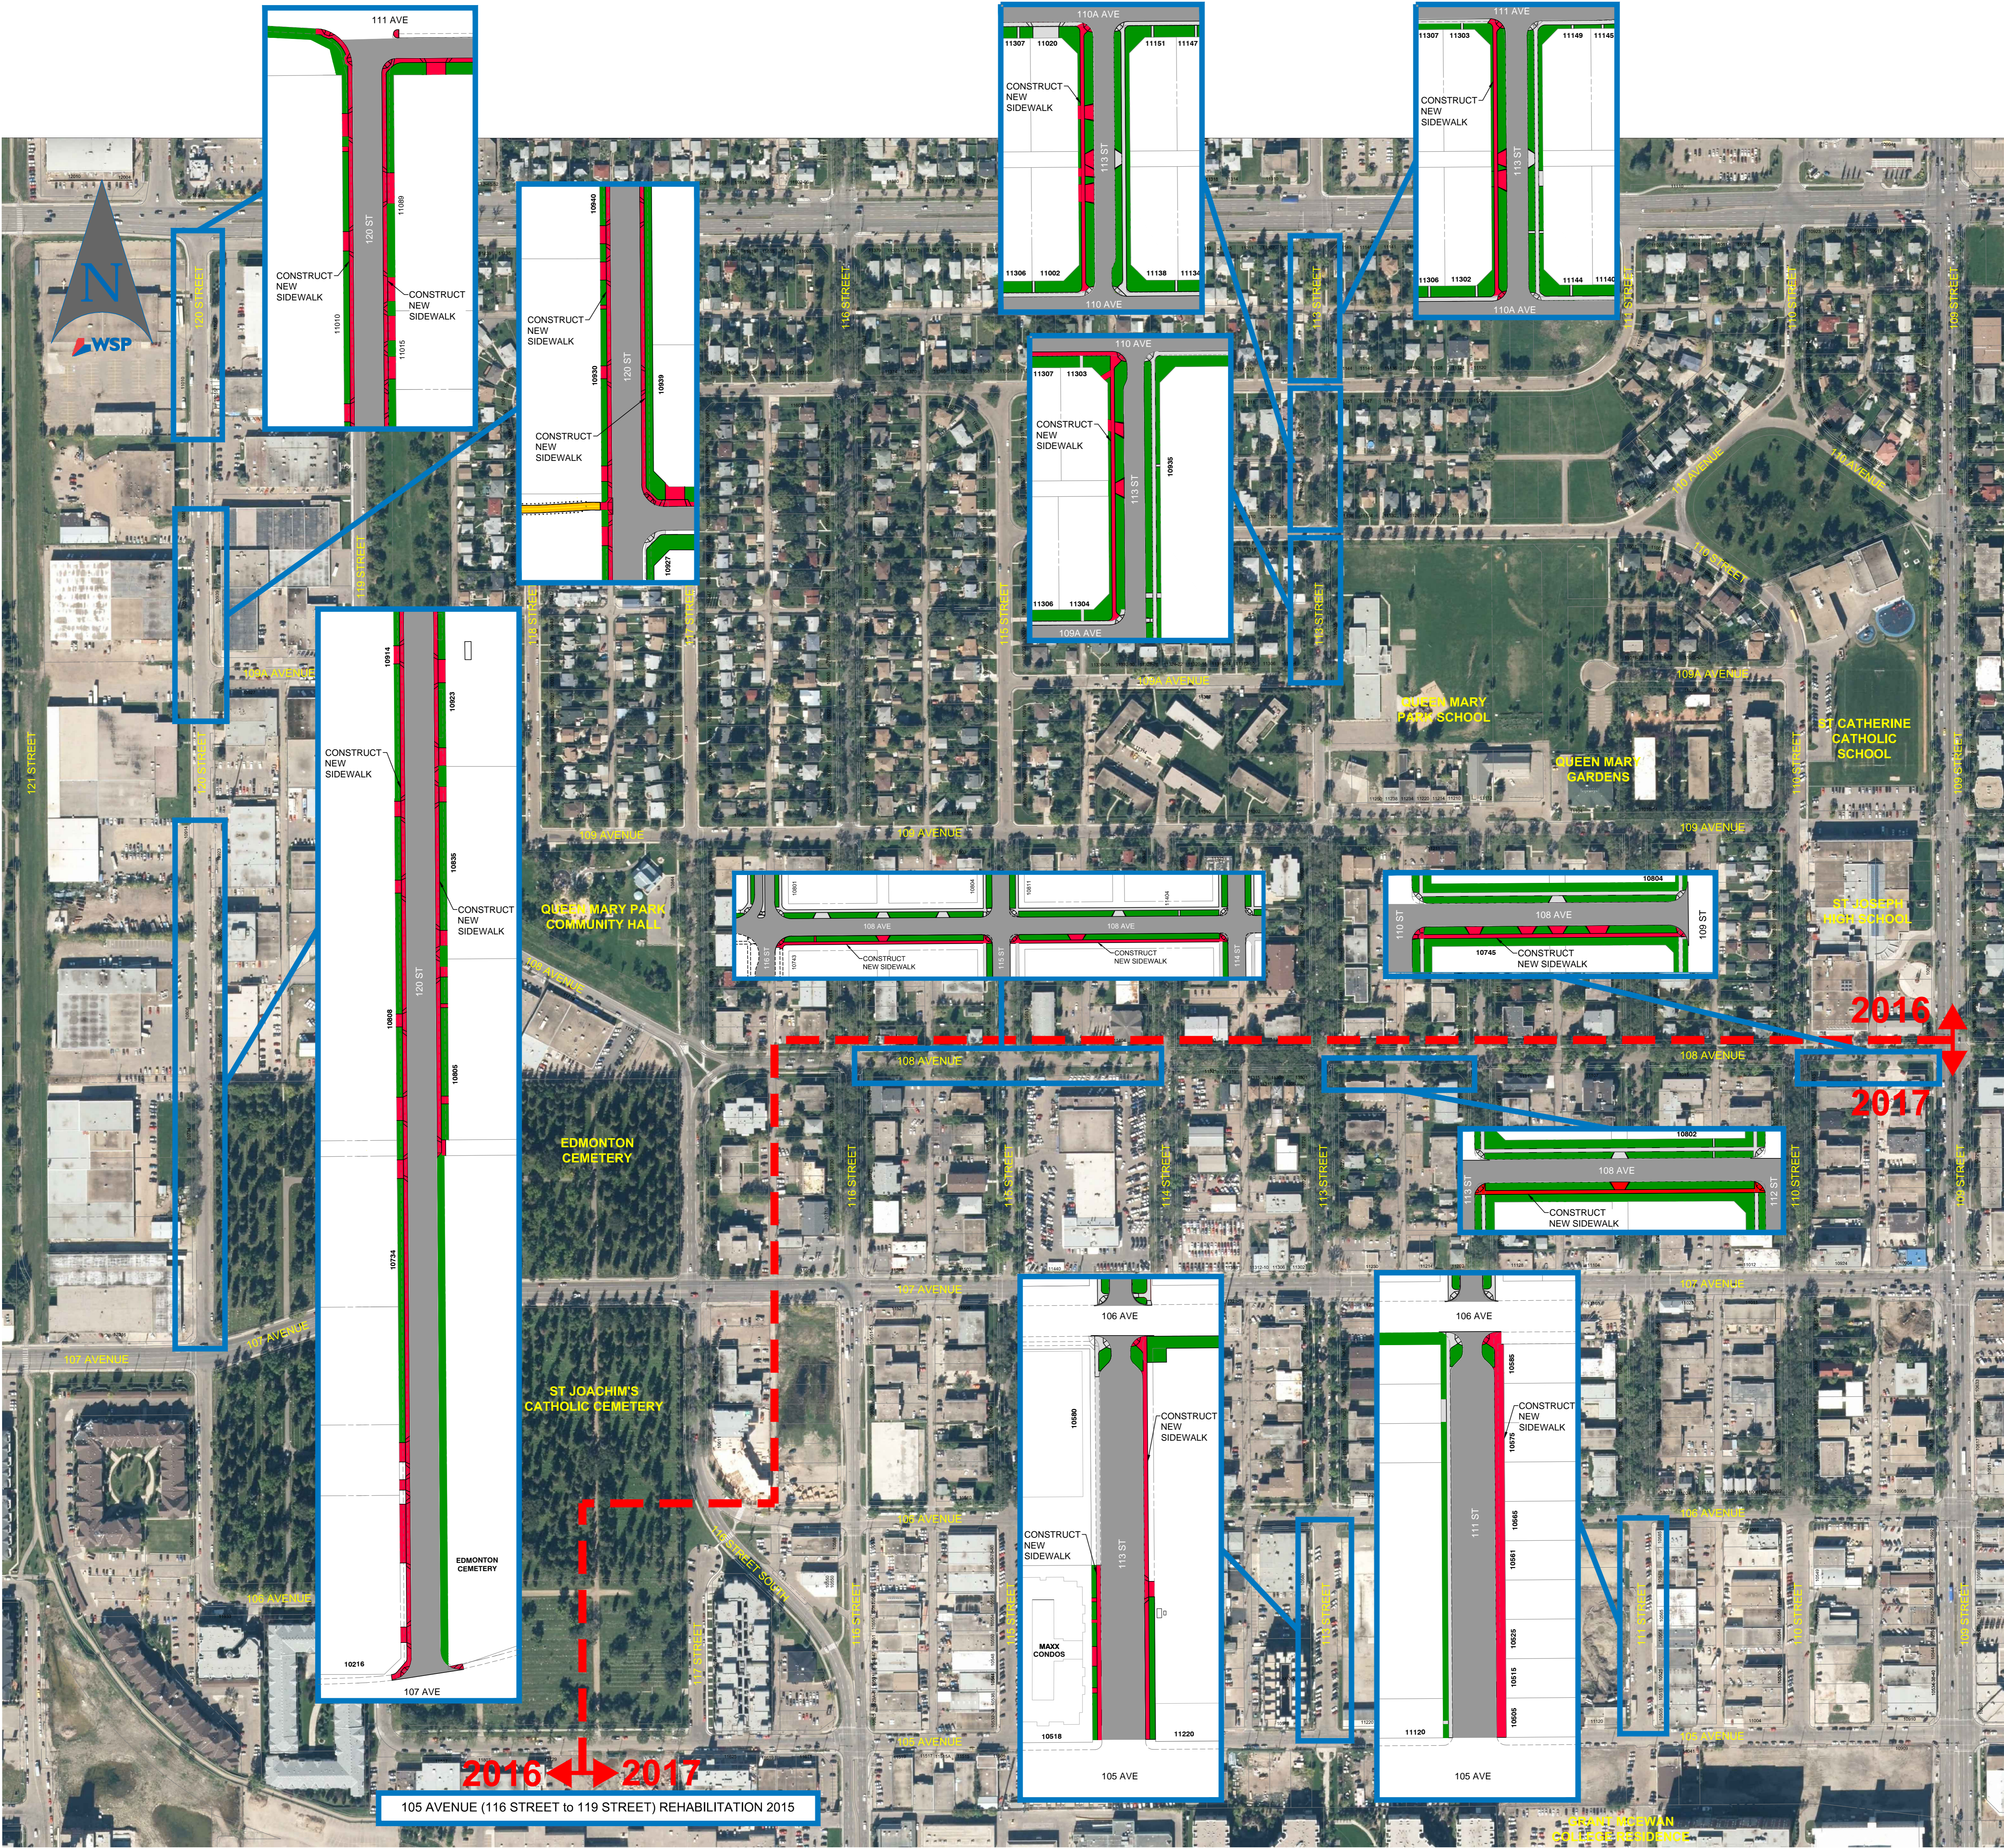

**DETAIL LEGEND**

- CONSTRUCTION PROJECT LIMITS  
(CONSTRUCTION YEAR SUBJECT TO CHANGE)
- PROPOSED SIDEWALK RECONSTRUCTION
- PROPOSED NEW SIDEWALK CONSTRUCTION
- BOULEVARD

## QUEEN MARY PARK NEIGHBOURHOOD RENEWAL NEW SIDEWALK INFRASTRUCTURE AND ROADWAY MODIFICATIONS 2016 / 2017

PRELIMINARY  
SUBJECT TO REVISION