


QUEEN MARY PARK



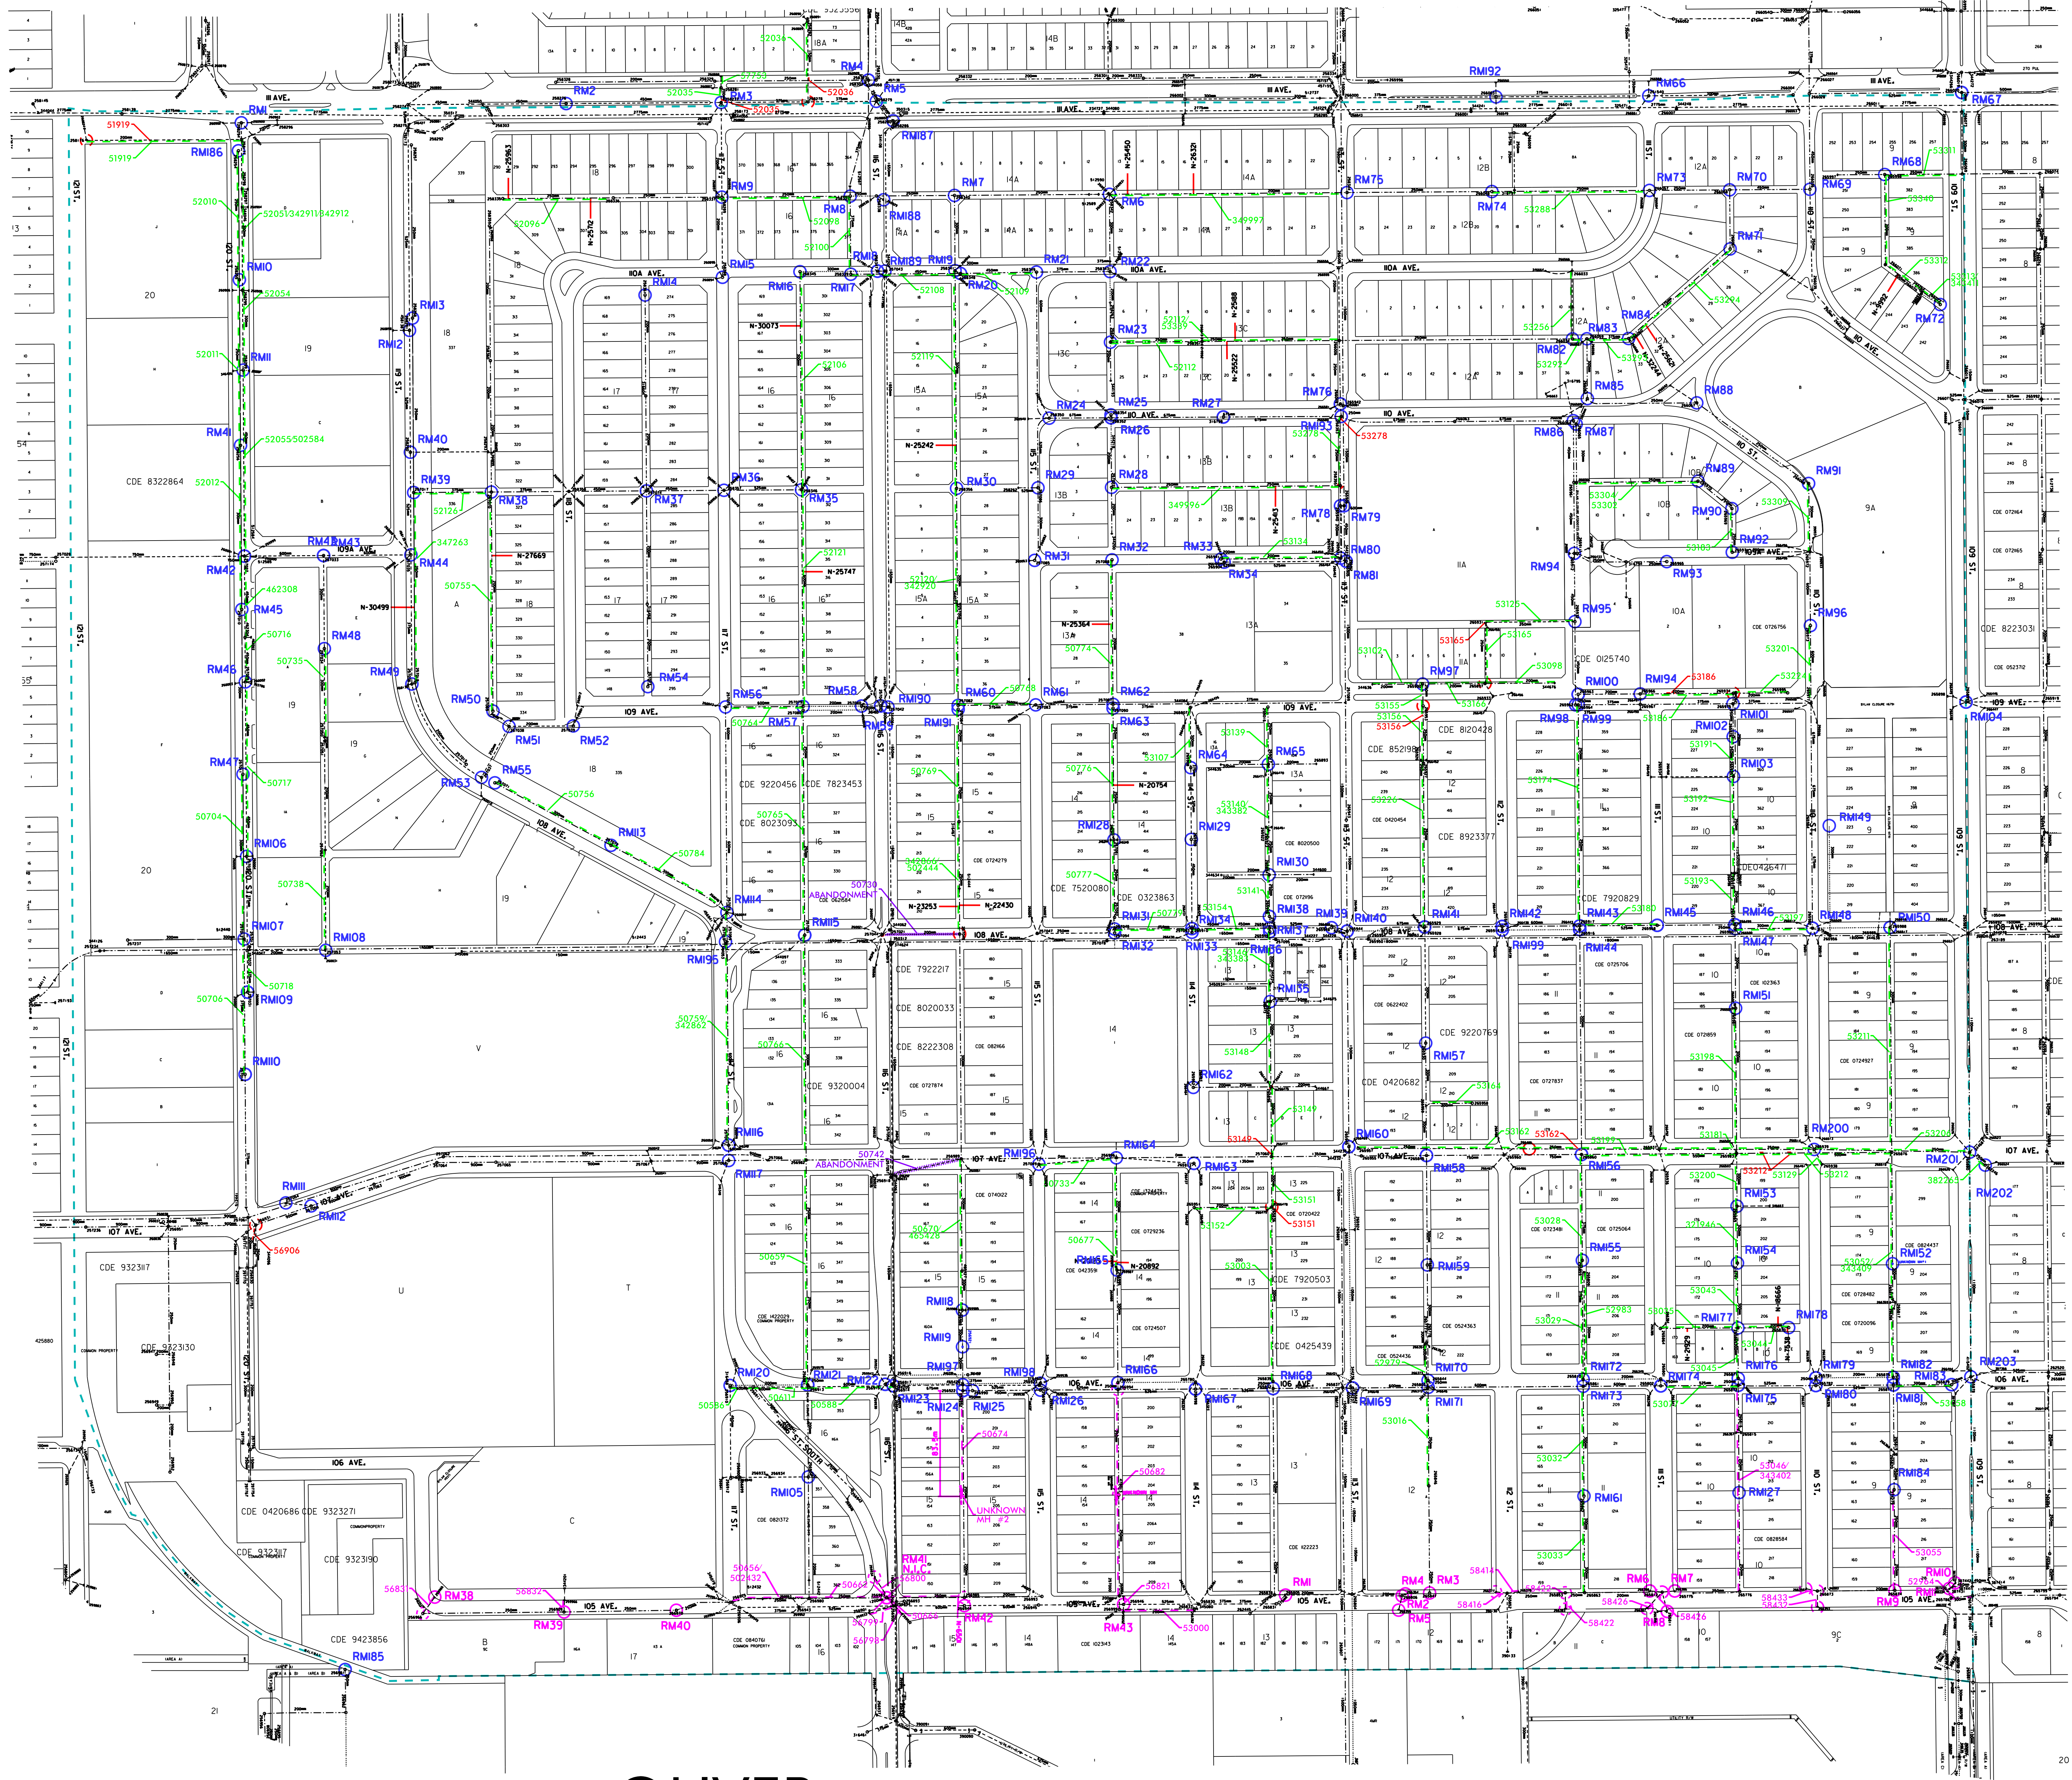

WESTMOUNT

CENTRAL MCDUGALL

OLIVER

LEGEND

- | | | | | |
|---|--------------------------------|---|-------|--------------------------------|
| | NEIGHBOURHOOD BOUNDARY | | 53033 | PIPE ID NUMBER FOR RELINING |
| | EXISTING STORM | | 53151 | OPEN CUT LOCATION |
| | EXISTING SANITARY |  | | PIPE ID NUMBER FOR OPEN CUT |
| | EXISTING COMBINED | | | NEW MANHOLE |
|  | MANHOLE REPAIR | | 50730 | PIPE ABANDONMENT |
| RM170 | MANHOLE REPAIR LOCATION NUMBER | ABANDONMENT | | PIPE ID NUMBER FOR ABANDONMENT |
| | | | | 105 AVE PROJECT |

SALE: 1:2000

woropl:queenmarypark.dgn
September 25, 2014