


# BUILDING GREAT NEIGHBOURHOODS

TRANSFORMING **EDMONTON**  
BRINGING OUR CITY TO LIFE

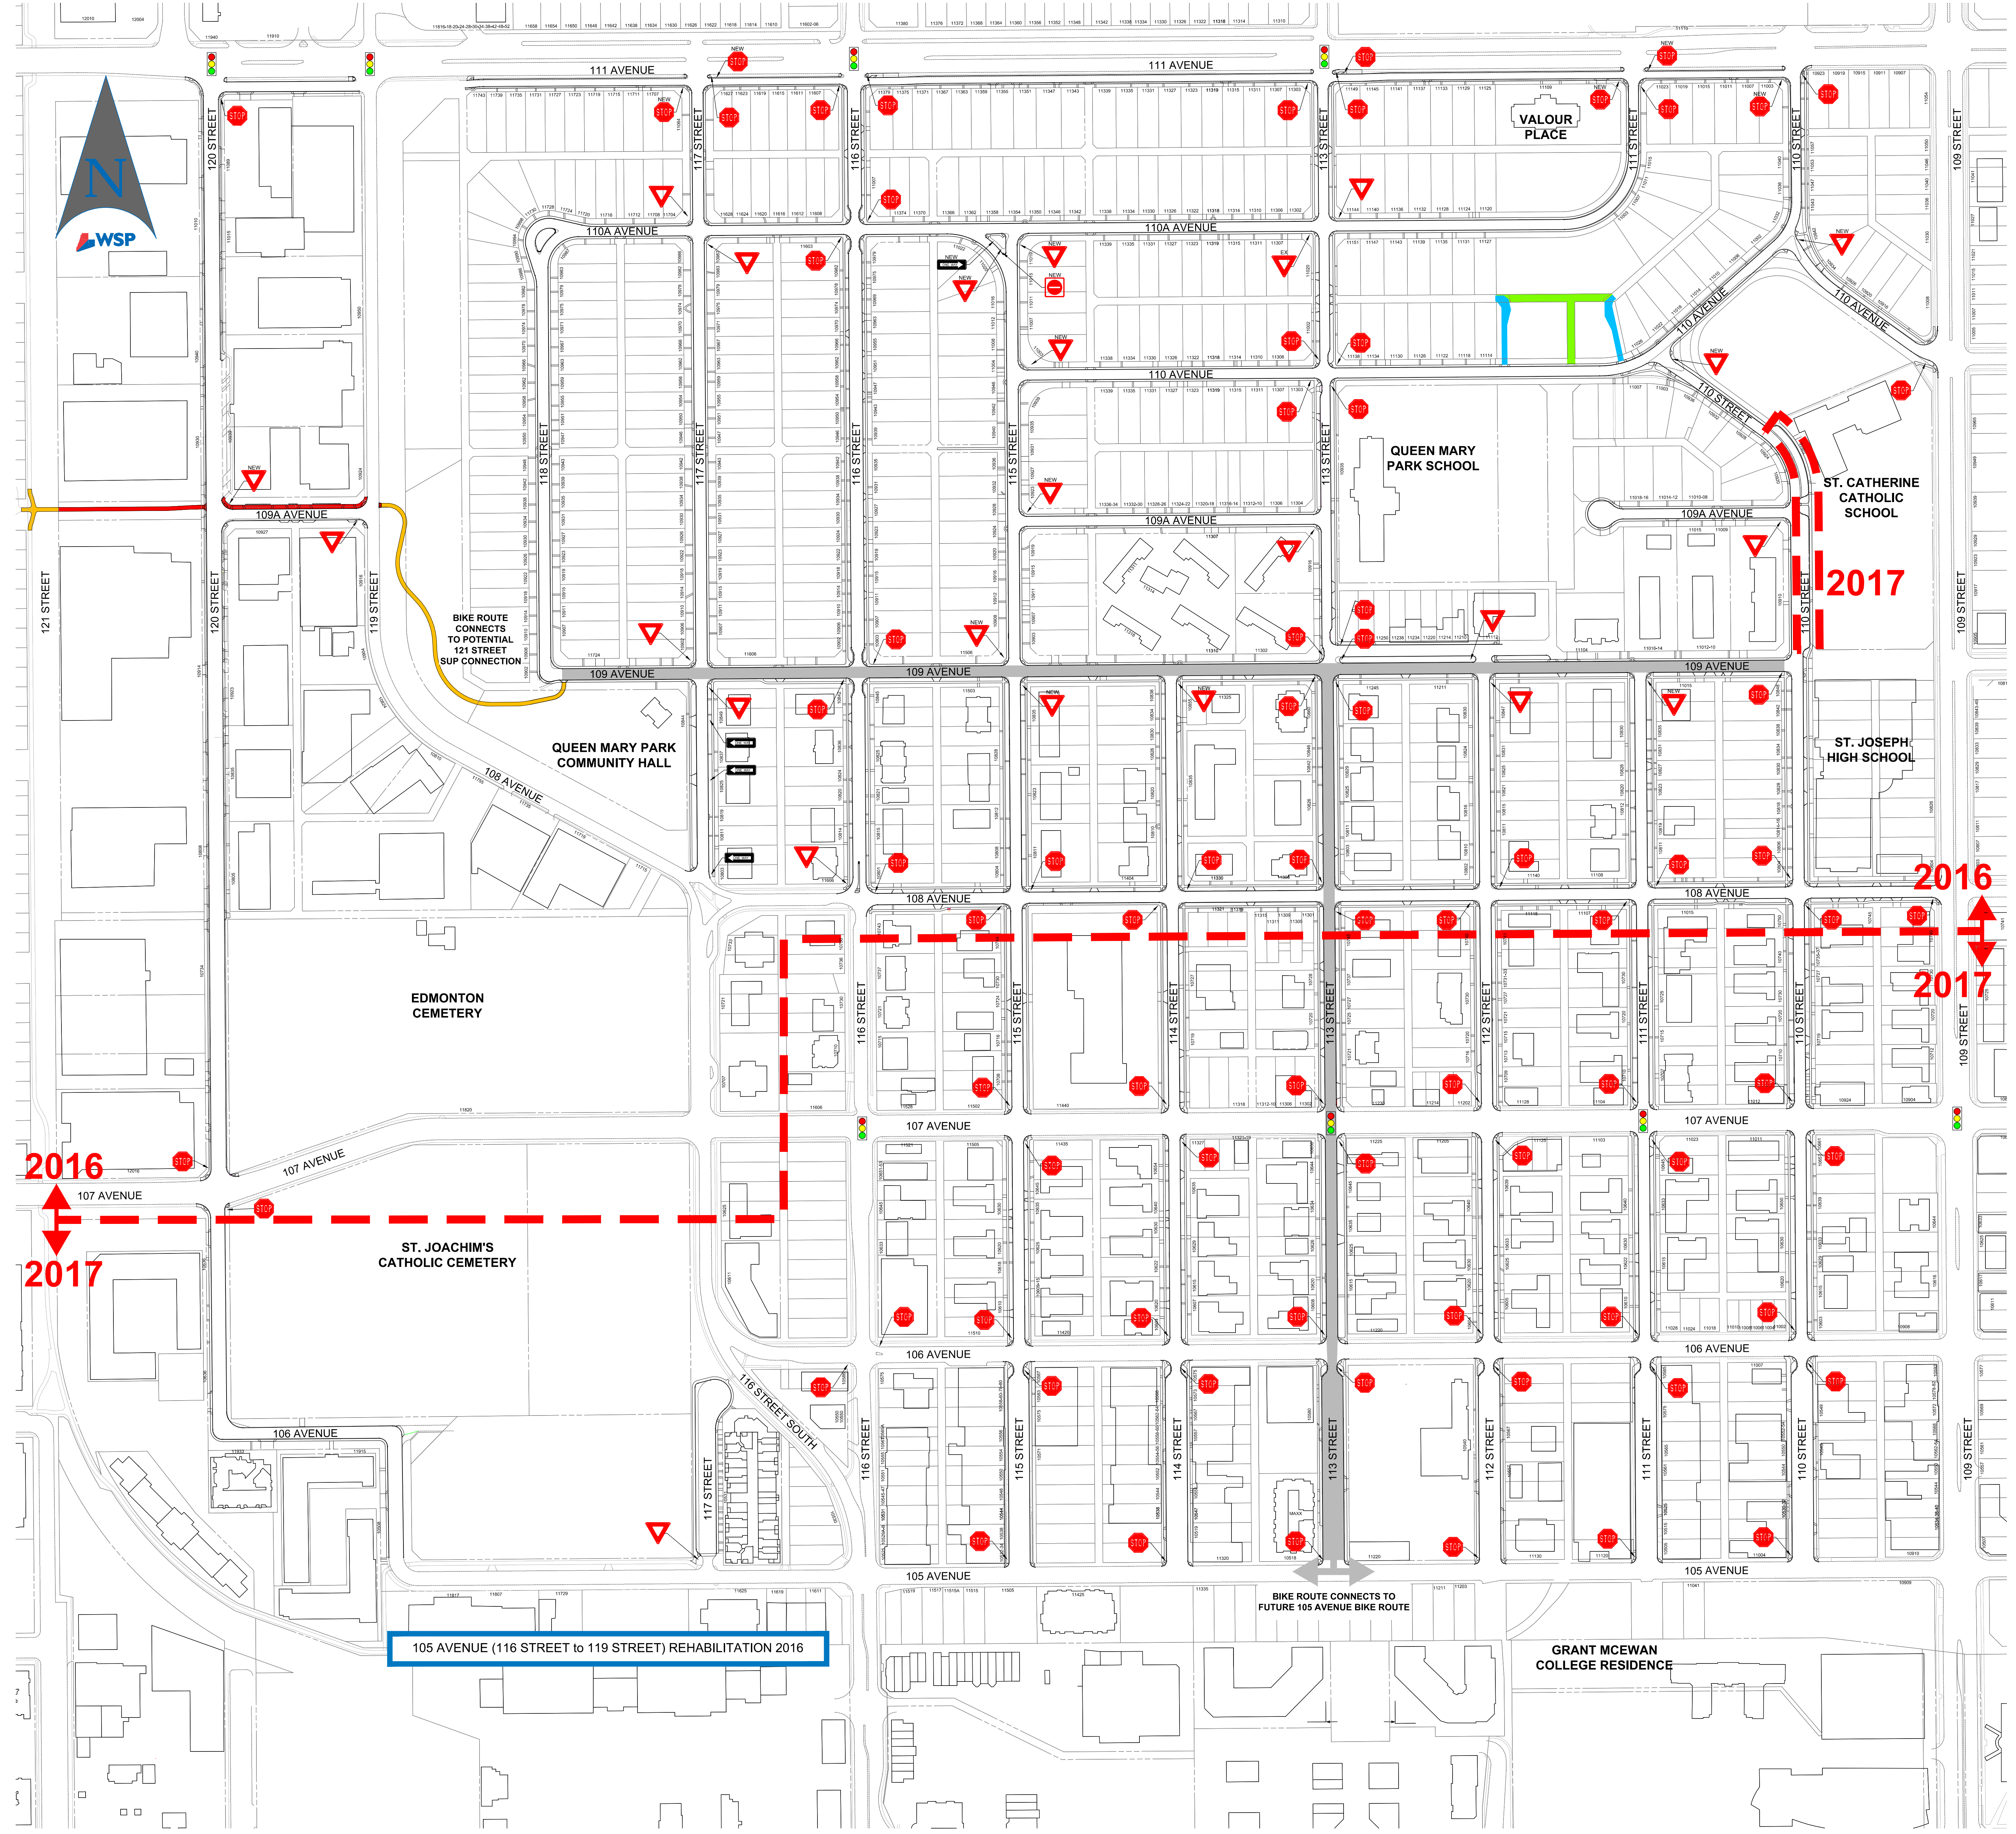

**DETAIL LEGEND**

- CONSTRUCTION PROJECT LIMITS (CONSTRUCTION YEAR SUBJECT TO CHANGE)
- EXISTING CURB
- PROPOSED CURB ALIGNMENT
- EXISTING SIDEWALK ALIGNMENT
- PROPOSED SIDEWALK ALIGNMENT
- PROPOSED 3.0m ASPHALT SHARED USE PATH
- PROPOSED 3.0m CONCRETE SHARED USE PATH
- PROPOSED REMOVAL OF EXISTING ALLEY AND RELANDSCAPE
- PROPOSED ALLEY CONSTRUCTION
- PROPOSED ADDITION TO ON-STREET BIKE NETWORK
- EXISTING TRAFFIC SIGNAL
- EXISTING STOP SIGN
- EXISTING YIELD SIGN
- PROPOSED STOP SIGN
- PROPOSED YIELD SIGN
- PROPOSED ONE WAY SIGN
- PROPOSED NO ENTRY SIGN

## QUEEN MARY PARK NEIGHBOURHOOD RENEWAL PRELIMINARY DESIGN INCLUDING BIKE ROUTE AND SIGNAGE 2016 / 2017

PRELIMINARY  
SUBJECT TO REVISION

