


BUILDING GREAT NEIGHBOURHOODS

TRANSFORMING EDMONTON
BRINGING OUR CITY TO LIFE

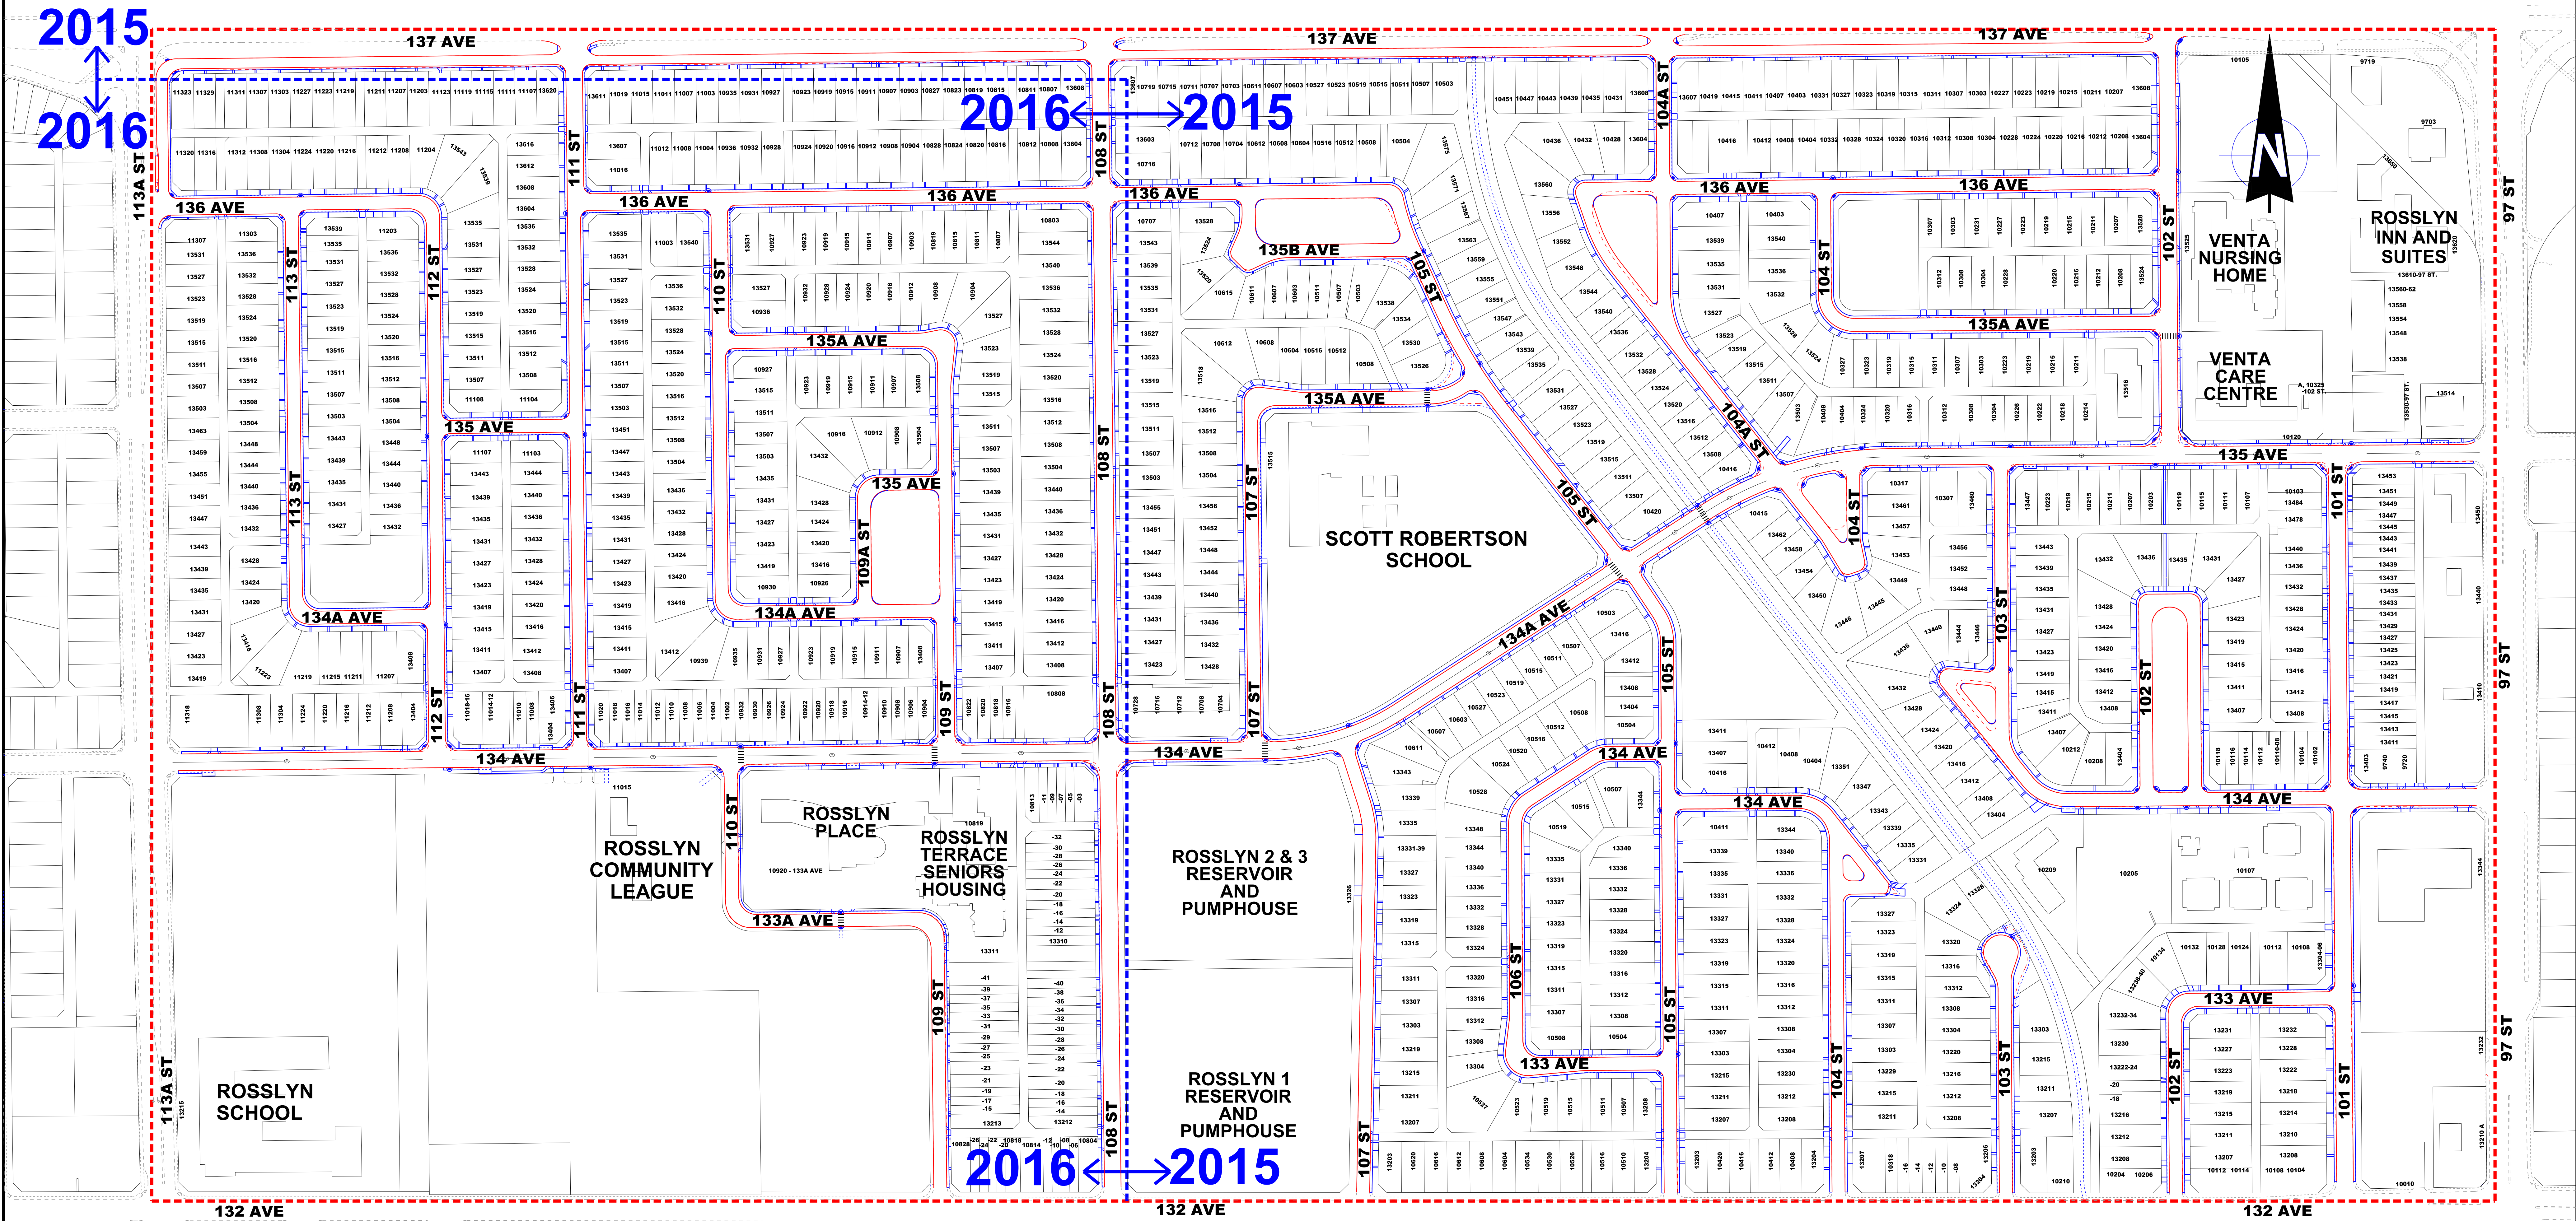

LEGEND

- PROJECT LIMITS
- EXISTING CURB ALIGNMENT
- PROPOSED CURB ALIGNMENT
- EXISTING SIDEWALK ALIGNMENT
- PROPOSED SIDEWALK ALIGNMENT

ROSSLYN NEIGHBOURHOOD RENEWAL PRELIMINARY DESIGN 2015/2016

**FOR
INFORMATION
ONLY**
SUBJECT TO CHANGE

