


THE WAY AHEAD

BUILDING GREAT NEIGHBOURHOODS

TRANSFORMING | **EDMONTON**
BRINGING OUR CITY TO LIFE

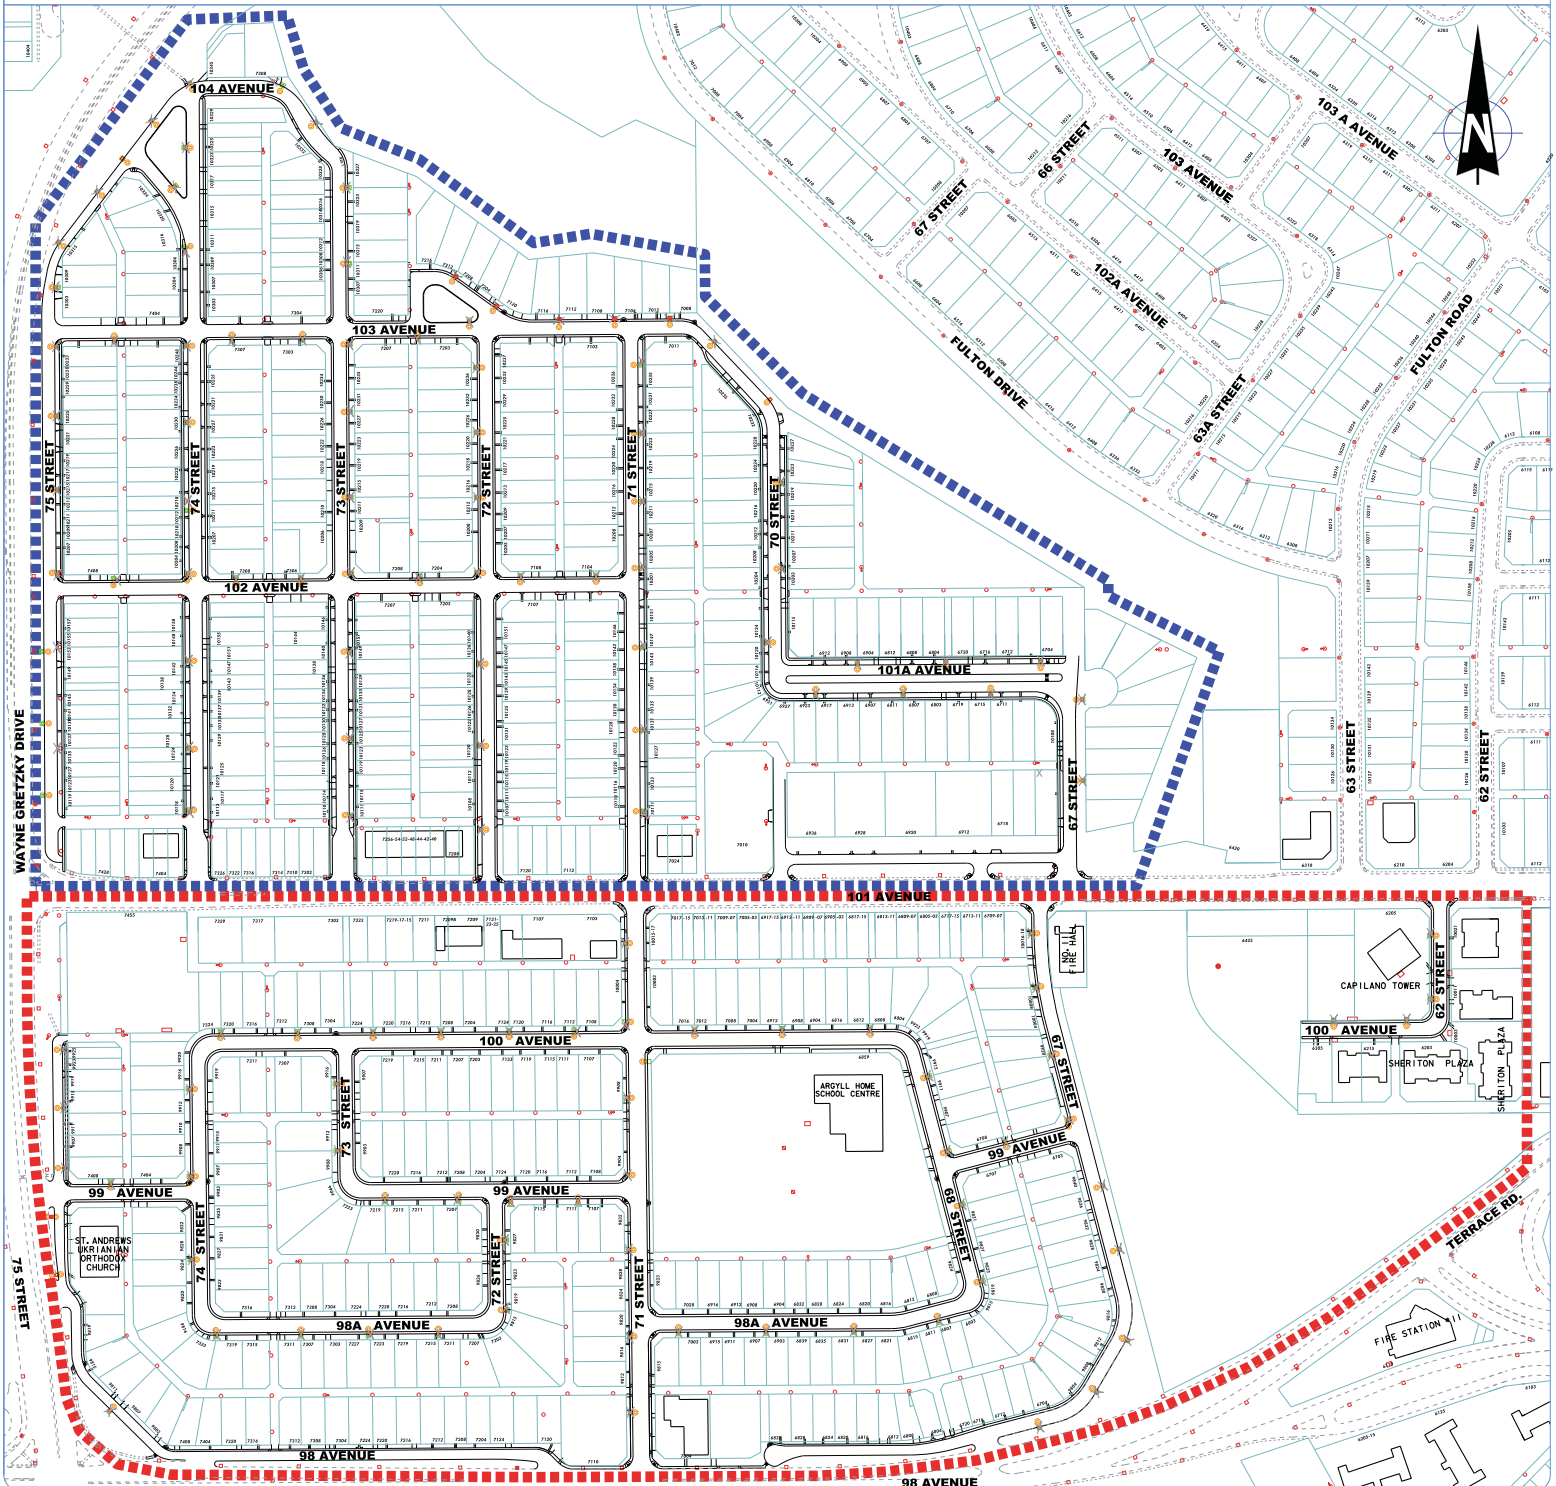

DETAIL LEGEND

- 2012 PROJECT LIMITS
- 2013 PROJECT LIMITS
- NEW STREET LIGHT
- EXISTING STREET LIGHT TO REMAIN
- EXISTING STREET LIGHT TO BE REMOVED

**TERRACE HEIGHTS
NEIGHBOURHOOD RENEWAL
STREETLIGHT RENEWAL PROGRAM
2012 / 2013**

PRELIMINARY
SUBJECT TO REVISION

TRANSPORTATION SERVICES
ROADS DESIGN AND CONSTRUCTION BRANCH

THE CITY OF
Edmonton