


# BUILDING GREAT NEIGHBOURHOODS

TRANSFORMING | **EDMONTON**  
BRINGING OUR CITY TO LIFE

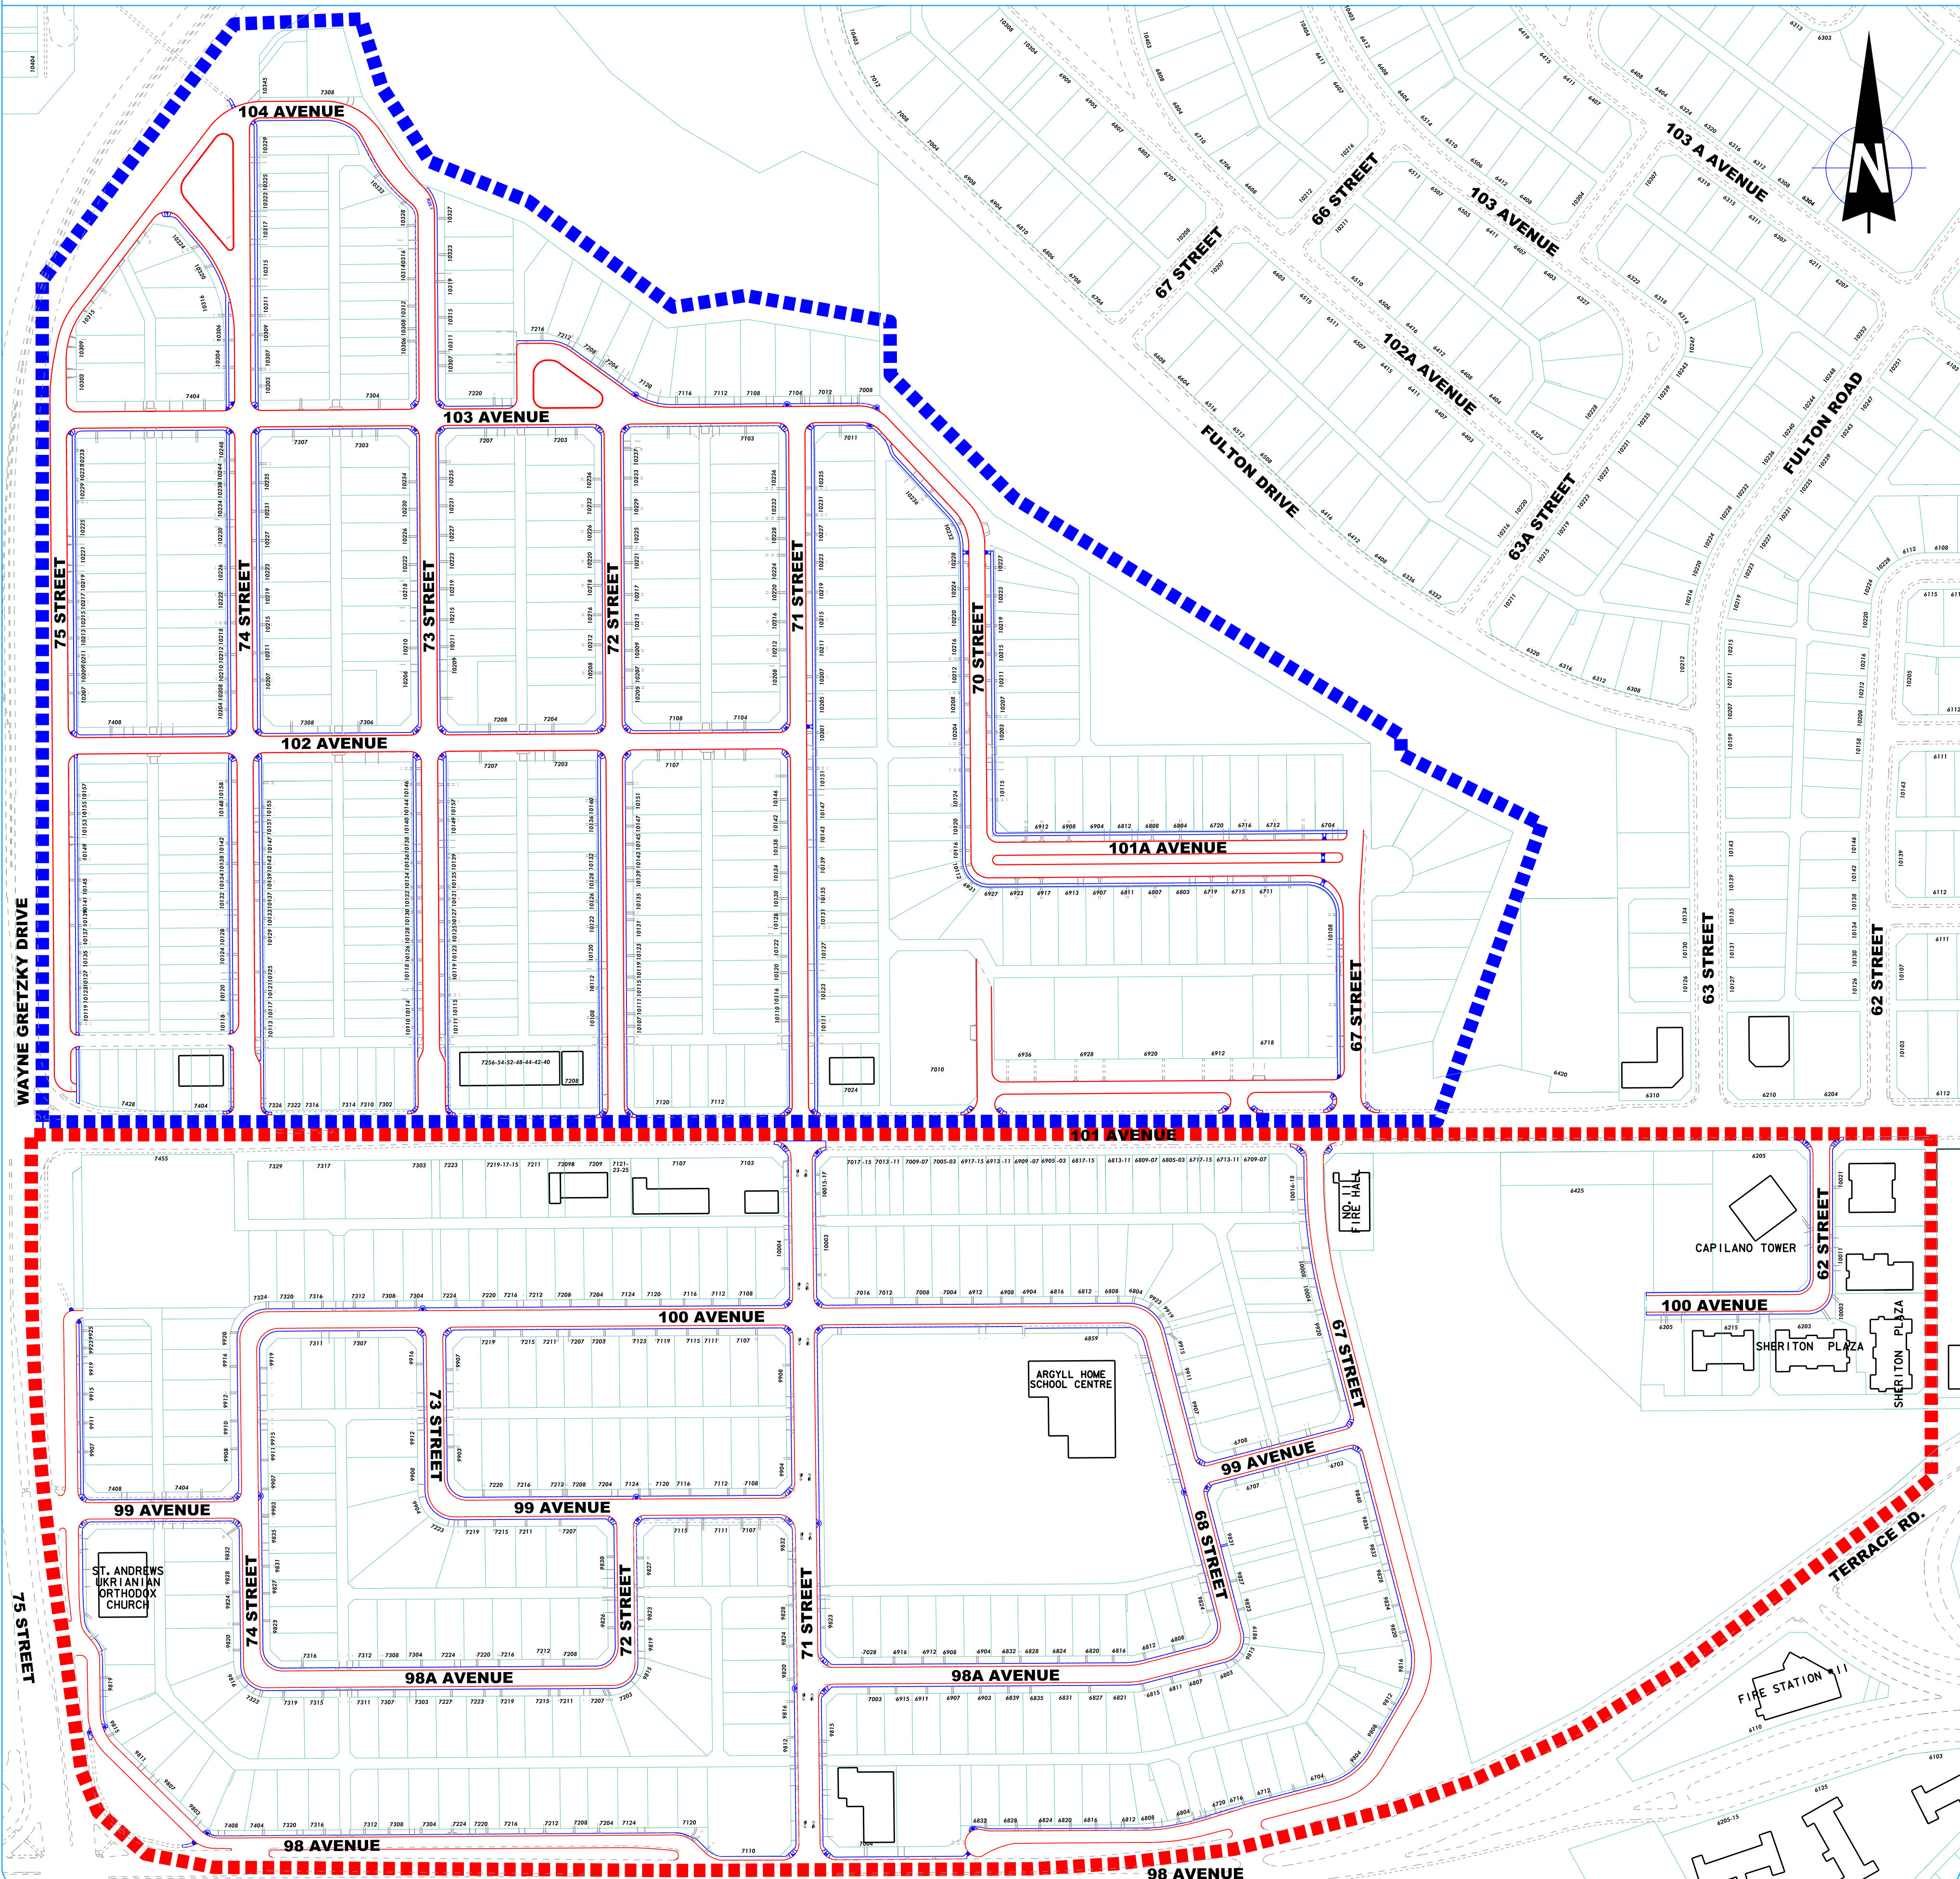

## DETAIL LEGEND

- 2012 PROJECT LIMITS
- 2013 PROJECT LIMITS
- EXISTING CURB ALIGNMENT
- PROPOSED CURB ALIGNMENT
- EXISTING SIDEWALK ALIGNMENT
- PROPOSED SIDEWALK ALIGNMENT

**TERRACE HEIGHTS  
NEIGHBOURHOOD RENEWAL  
PRELIMINARY DESIGN  
2012 / 2013**

**PRELIMINARY**  
SUBJECT TO REVISION

TRANSPORTATION SERVICES  
ROADS DESIGN AND CONSTRUCTION BRANCH

