





THE WAY AHEAD

BUILDING GREAT NEIGHBOURHOODS

TRANSFORMING | EDMONTON

BRINGING OUR CITY VISION TO LIFE

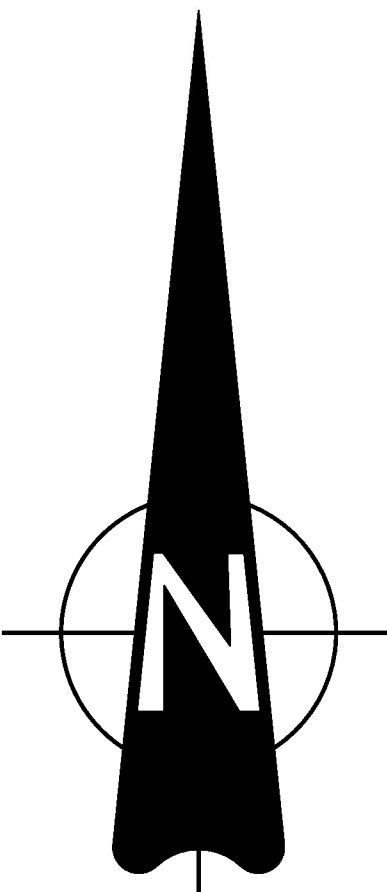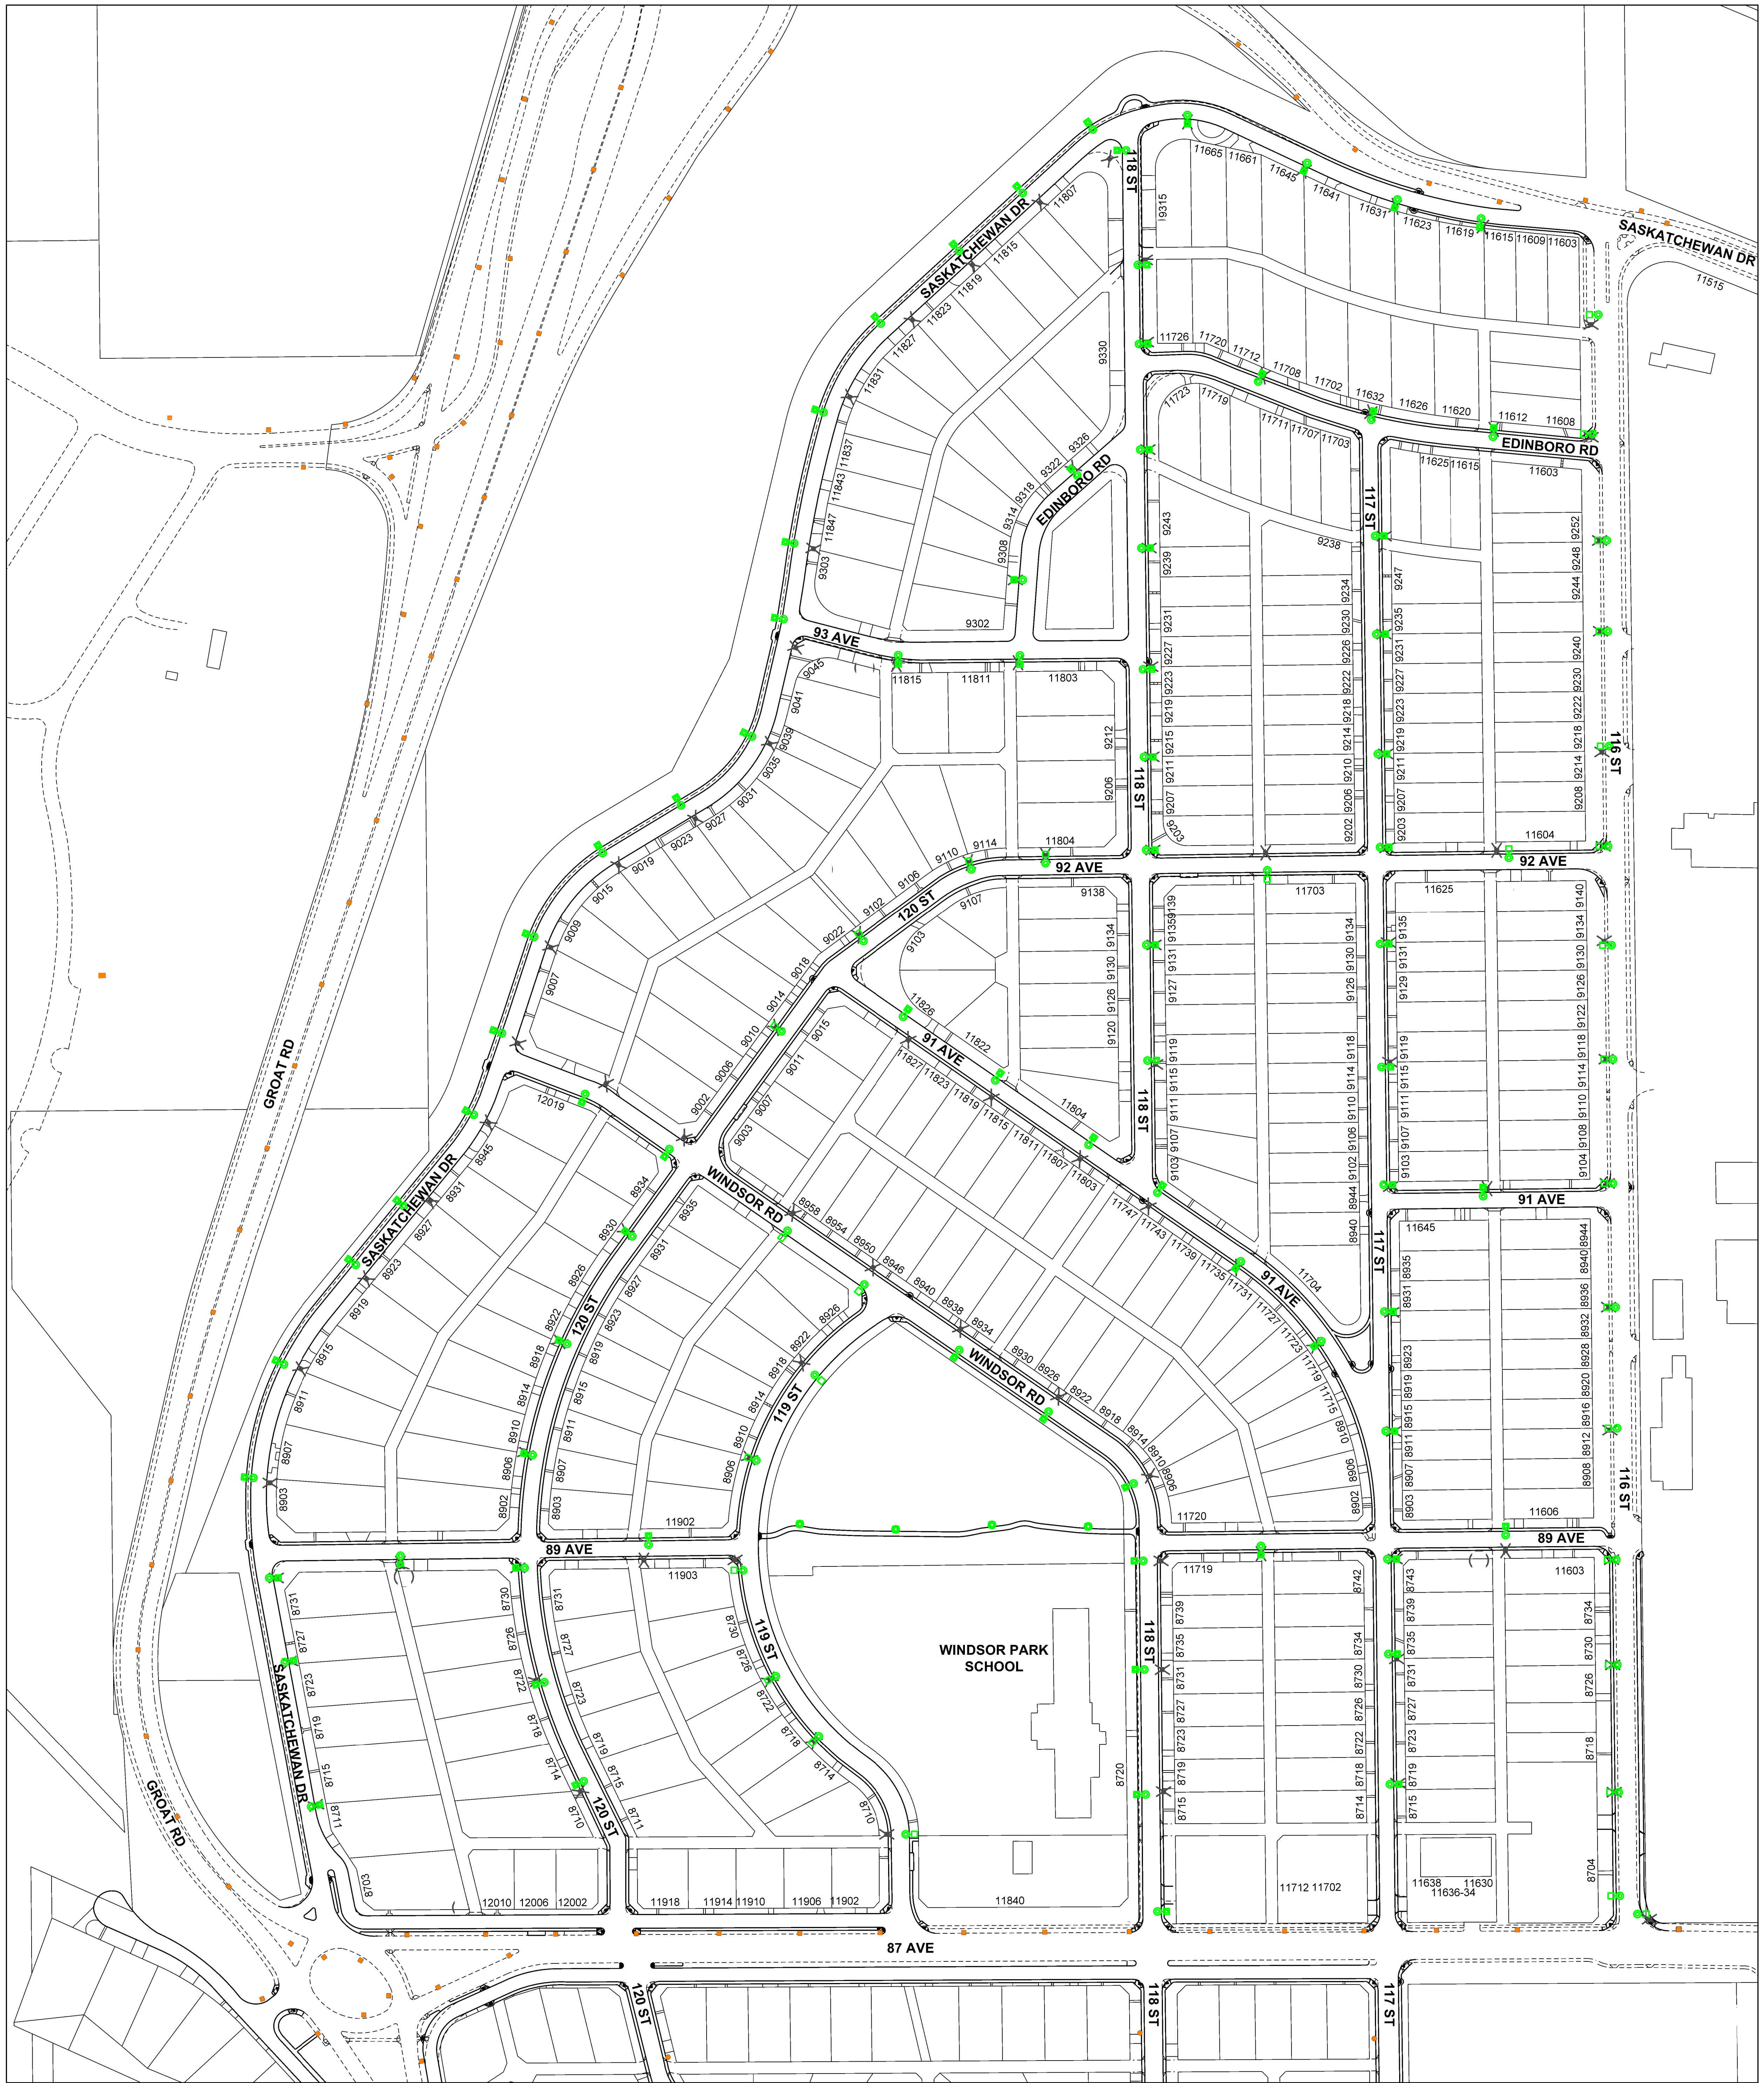

DETAIL LEGEND

 NEW STREETLIGHT

 EXISTING STREETLIGHT
TO BE REMOVED

 EXISTING STREETLIGHT
TO REMAIN

WINDSOR PARK STREET LIGHTING DESIGN 2012 NORTH



FOR
INFORMATION
ONLY

