
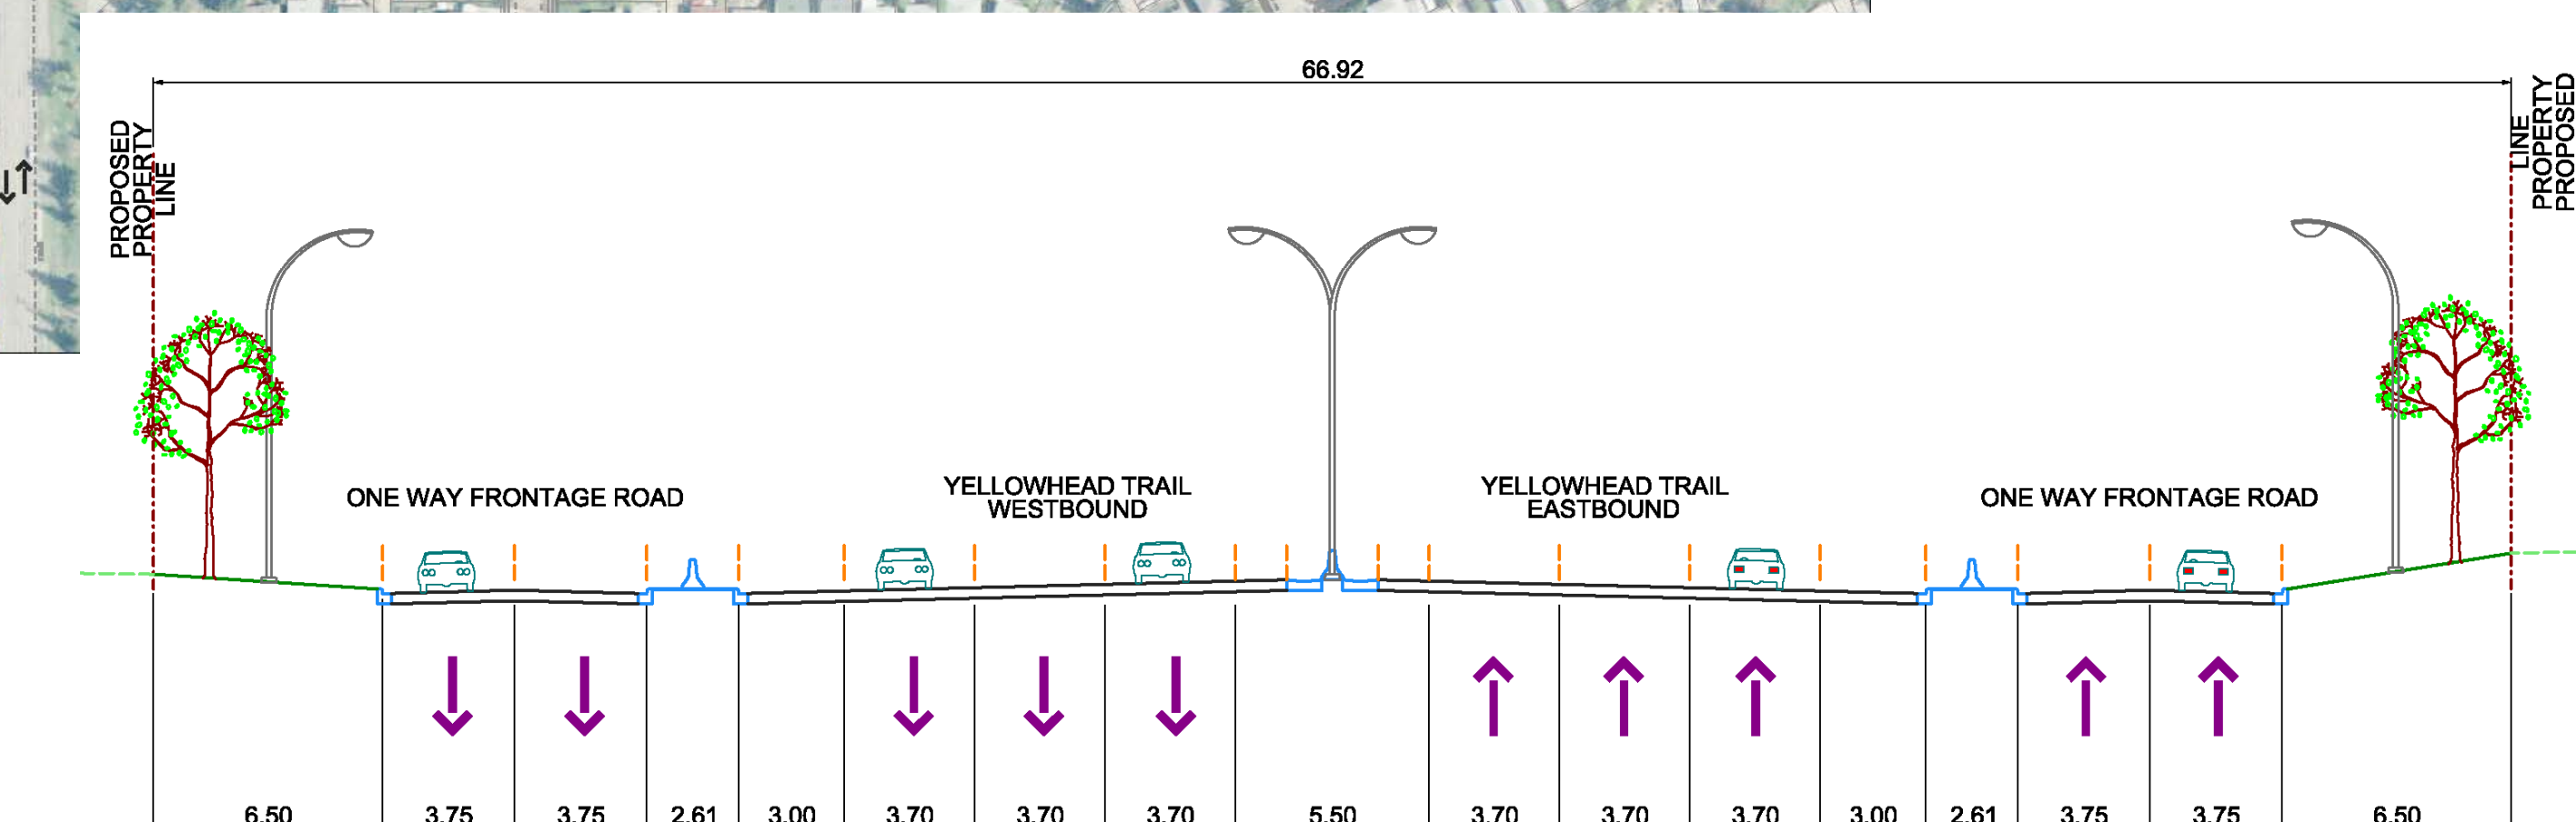


PREFERRED STRATEGY B – ONE-WAY SERVICE ROADS

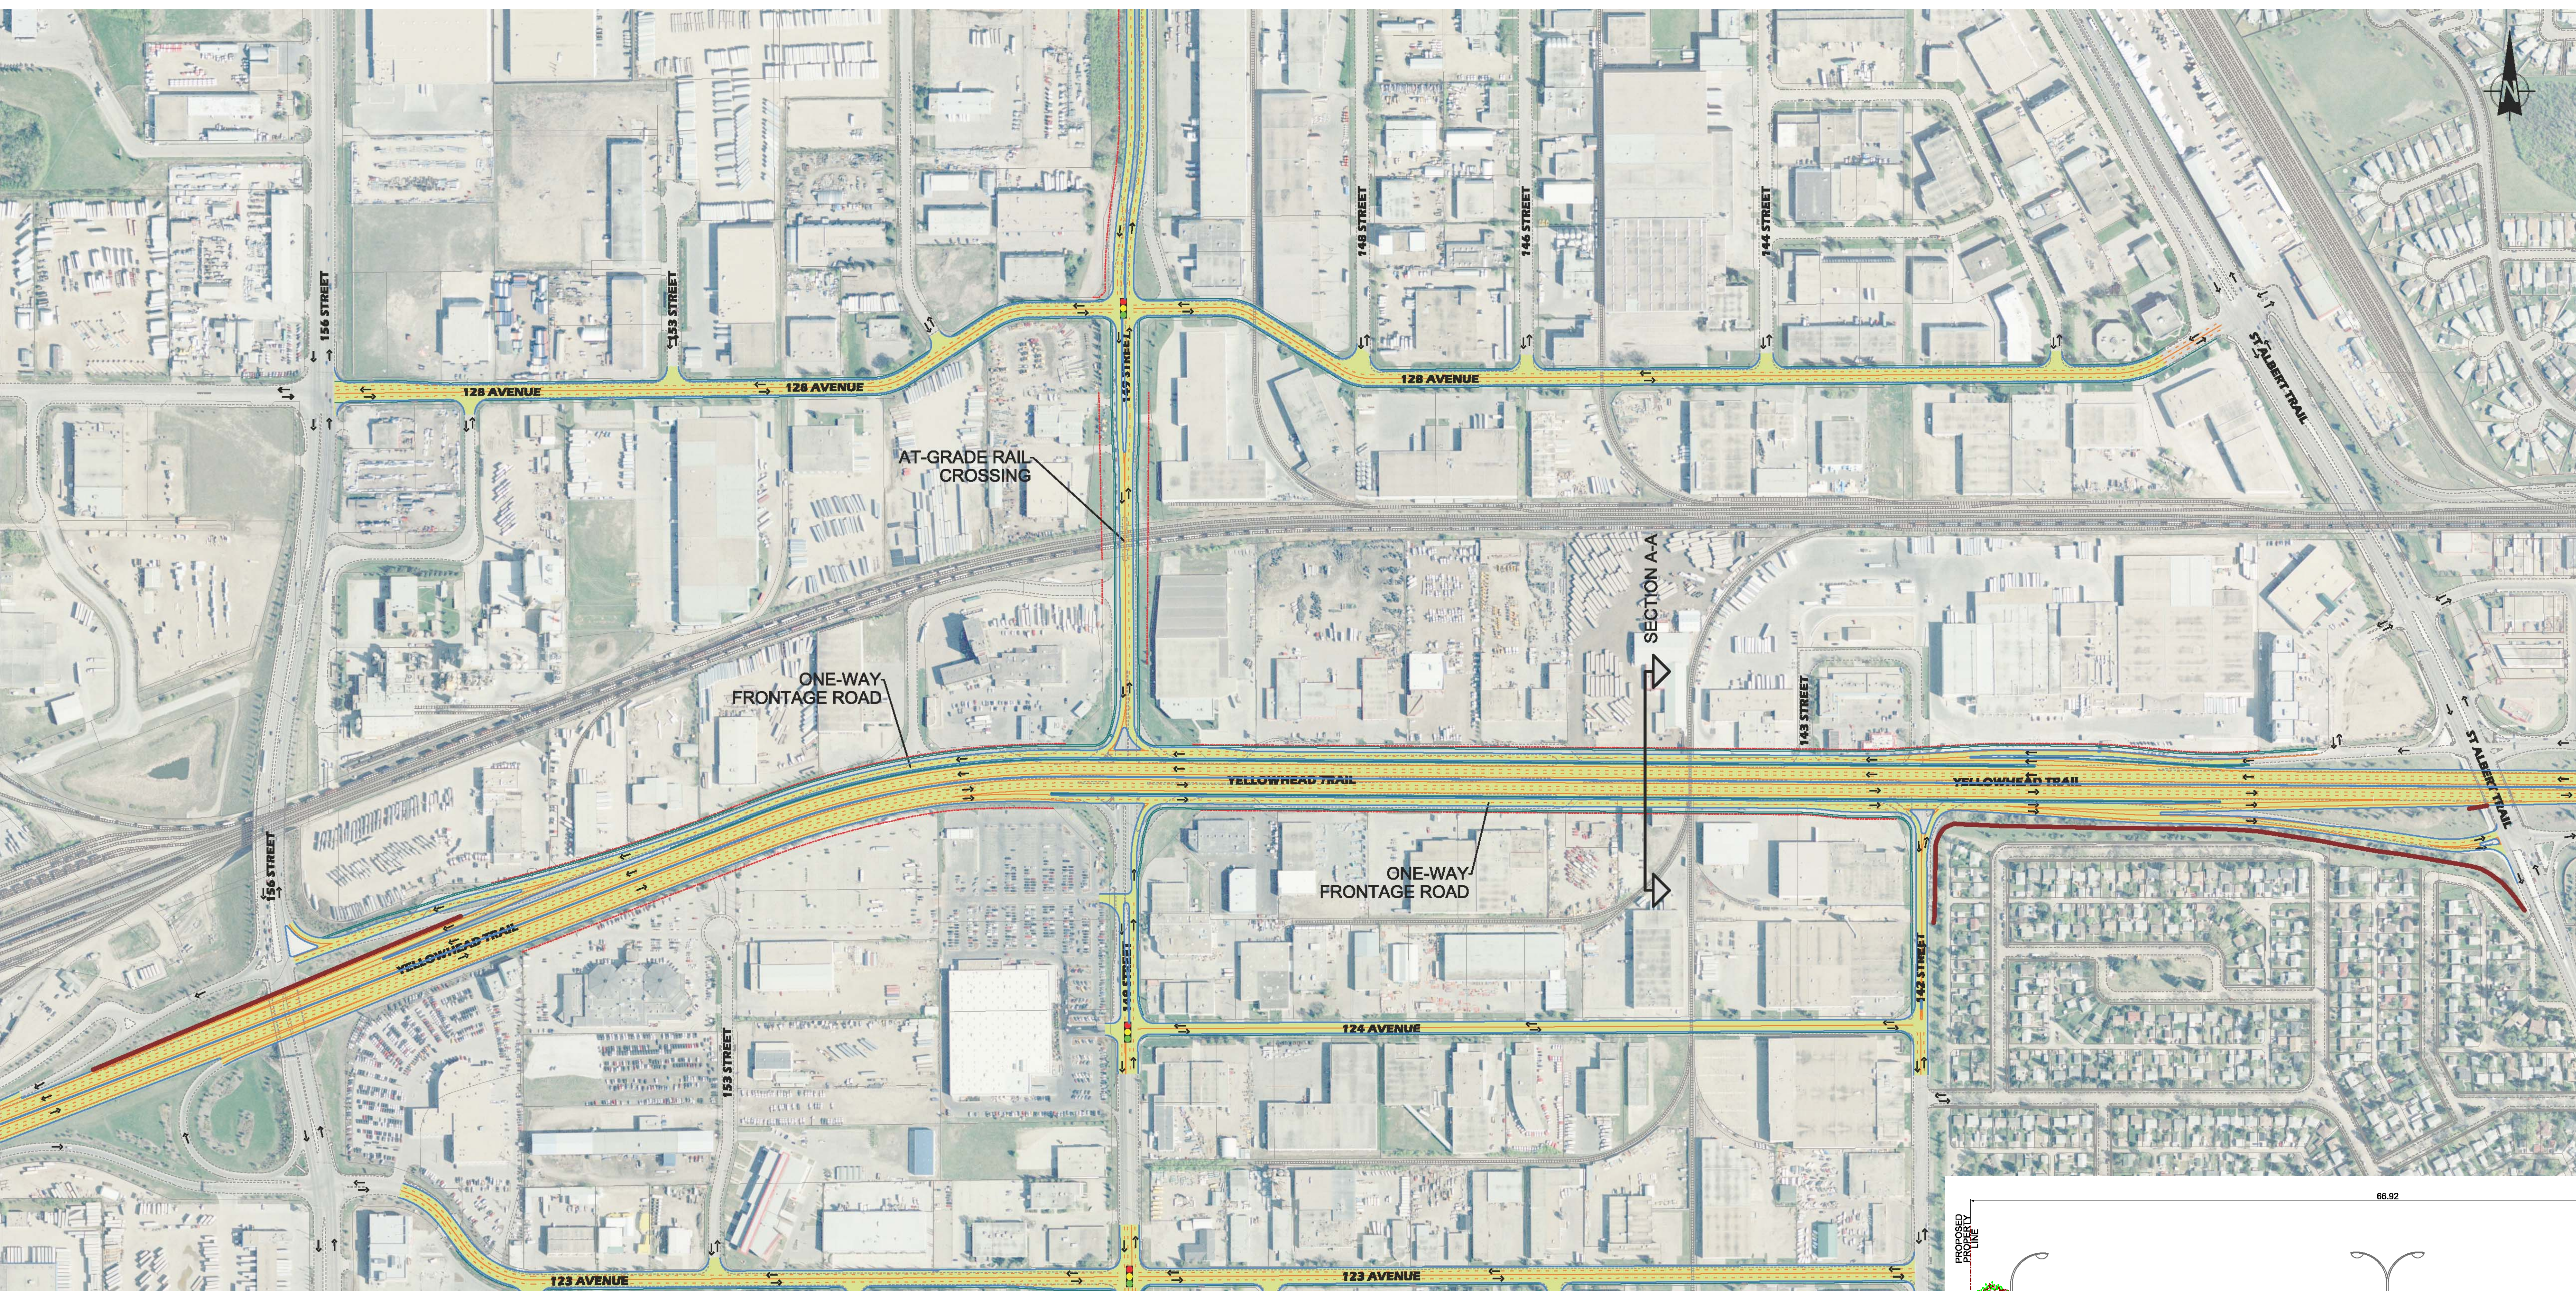

SECTION A-A: YELLOWHEAD TRAIL (LOOKING EAST)
NOTE: MEDIAN AND BOULEVARD WIDTHS TO BE REVIEWED AND CONFIRMED DURING PRELIMINARY DESIGN