


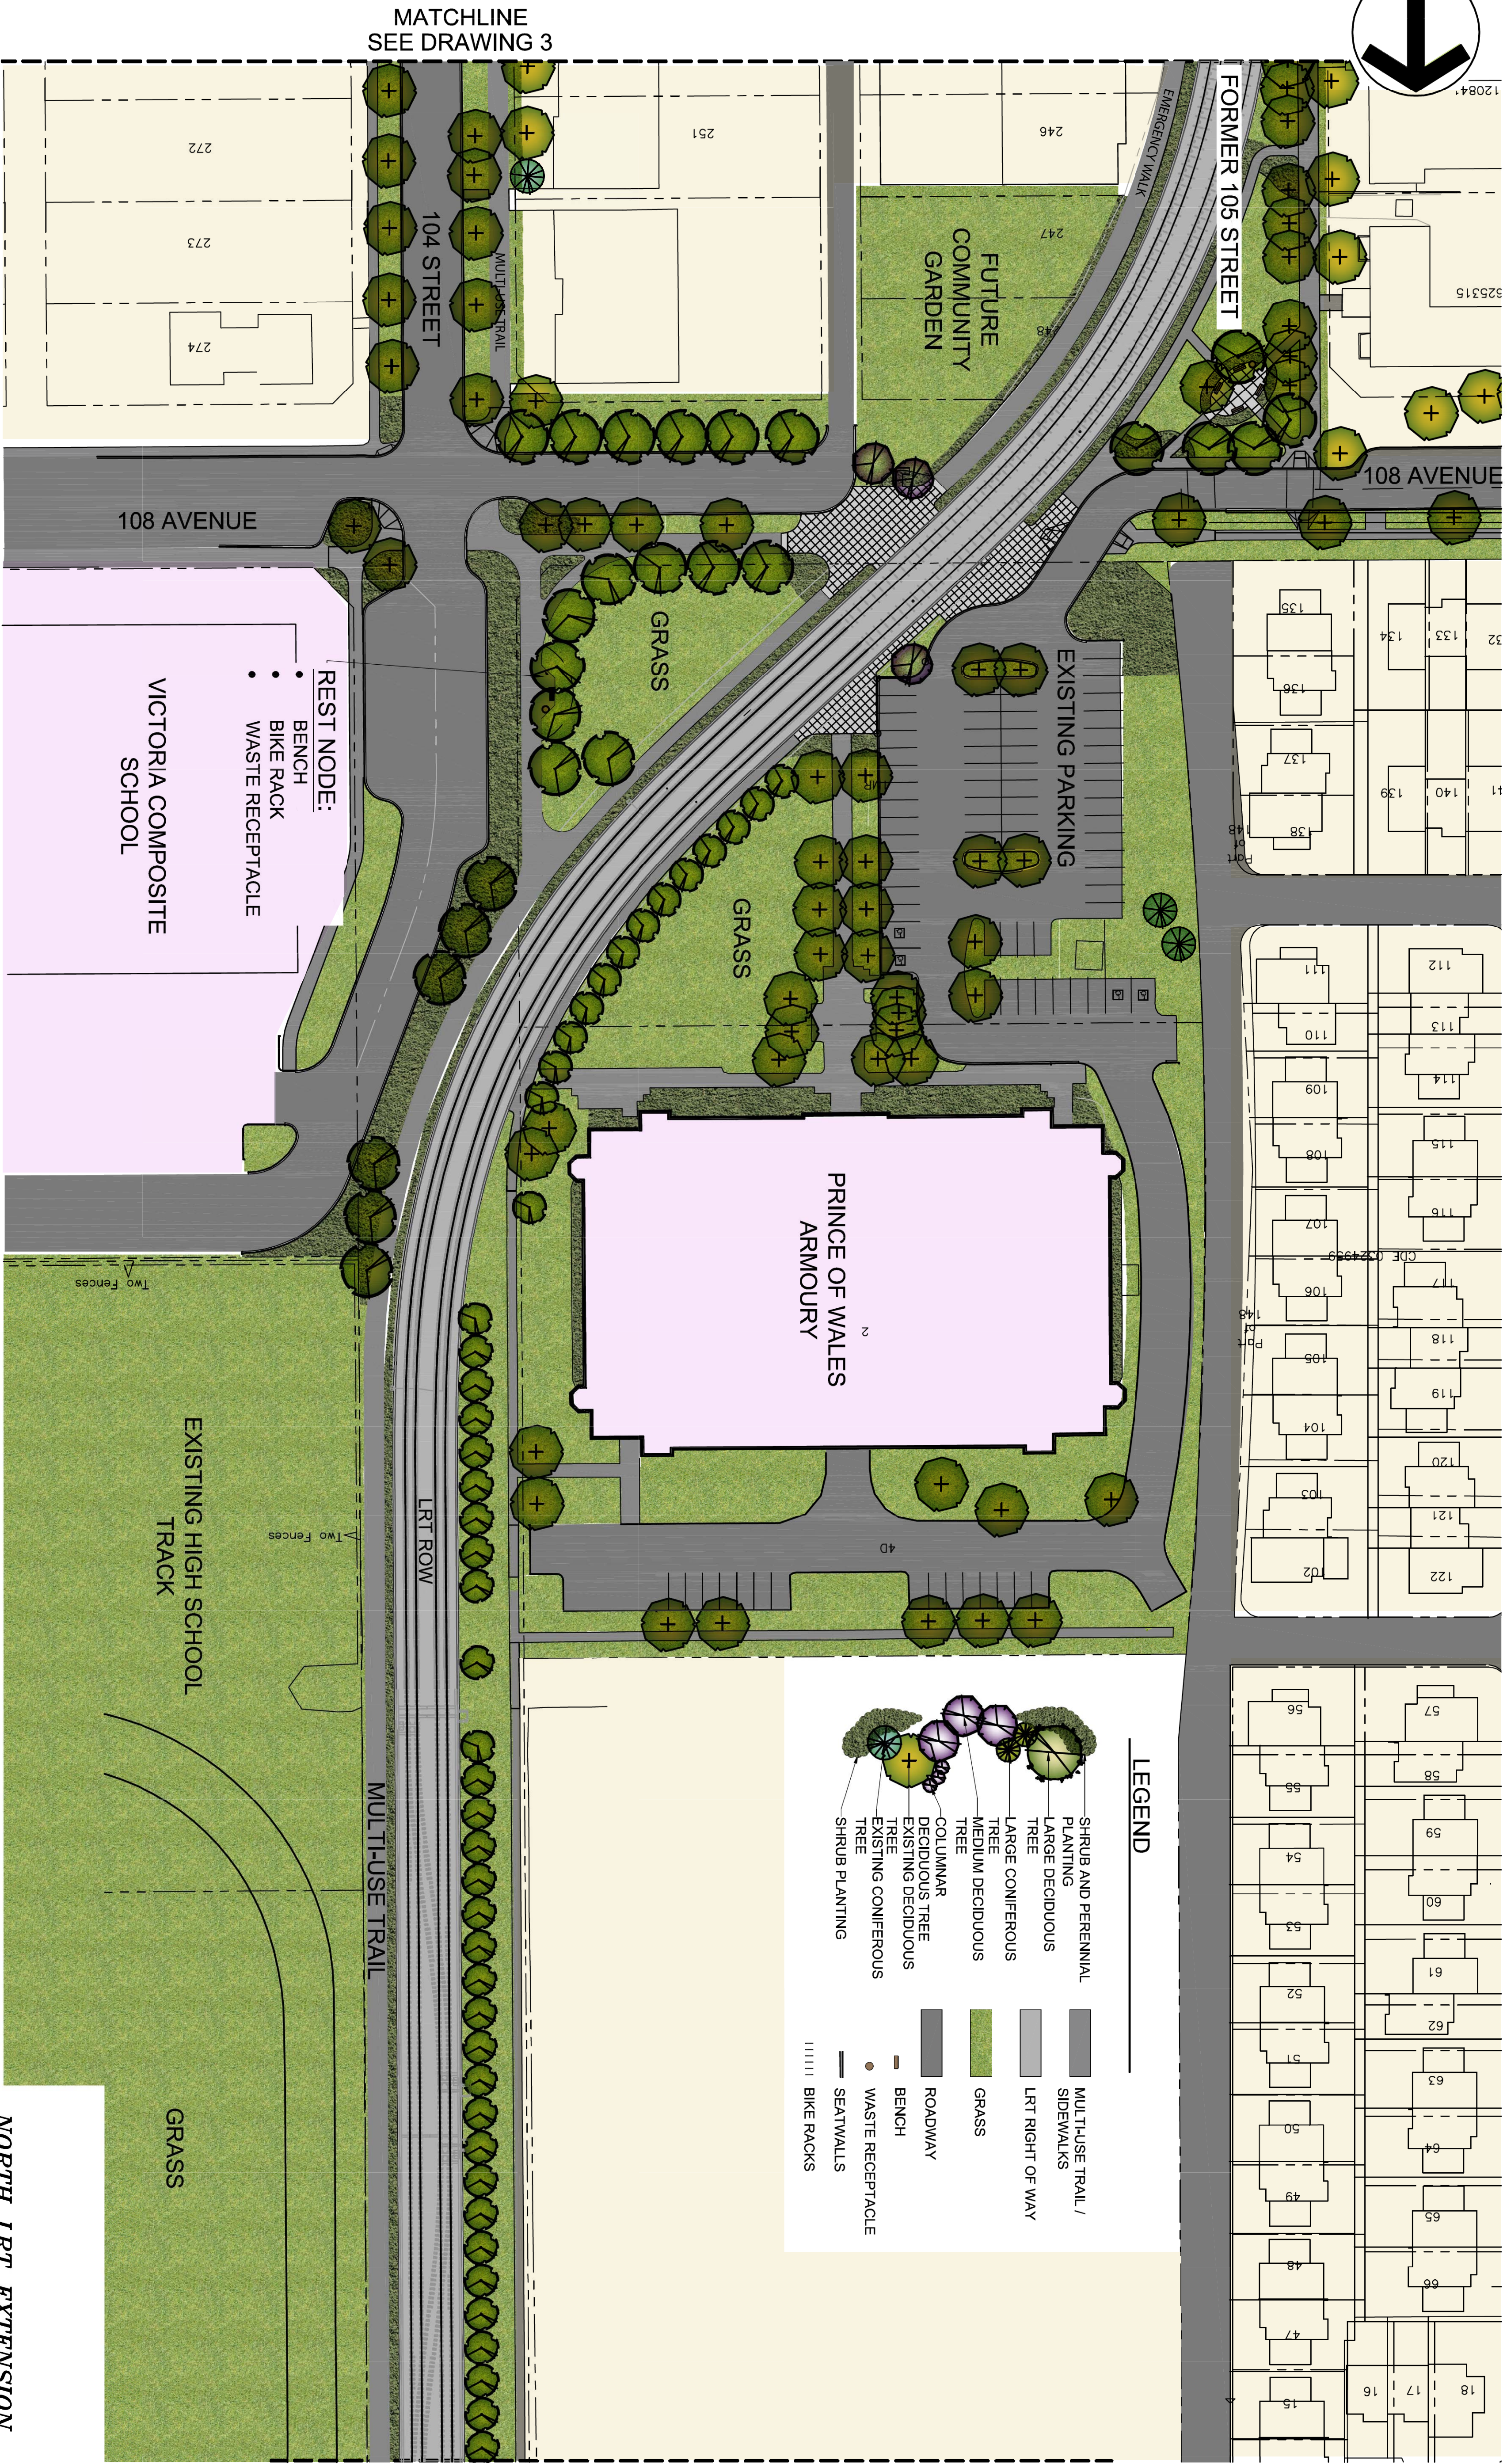

LEGEND

	SHRUB AND PERENNIAL PLANTING		MULTI-USE TRAIL / SIDEWALKS
	LARGE DECIDUOUS TREE		LRT RIGHT OF WAY
	LARGE CONIFEROUS TREE		GRASS
	MEDIUM DECIDUOUS TREE		ROADWAY
	COLUMNAR TREE		BENCH
	DECIDUOUS TREE		WASTE RECEPTACLE
	EXISTING DECIDUOUS TREE		SEATWALLS
	EXISTING CONIFEROUS TREE		BIKE RACKS
	SHRUB PLANTING		

MATCHLINE
SEE DRAWING 5

MATCHLINE
SEE DRAWING 3



AECOM



Stanbec



Engineering
and Land Services

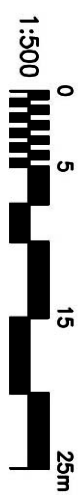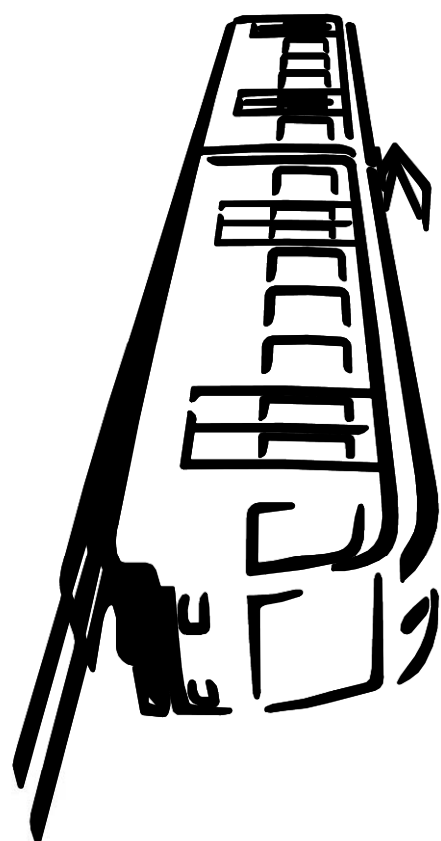

NORTH LRT EXTENSION
LANDSCAPE PLAN
104ST
PRINCE OF WALES ARMOURY
Date Issued: 05 NOV 2010
DRAWING 4