


66 STREET

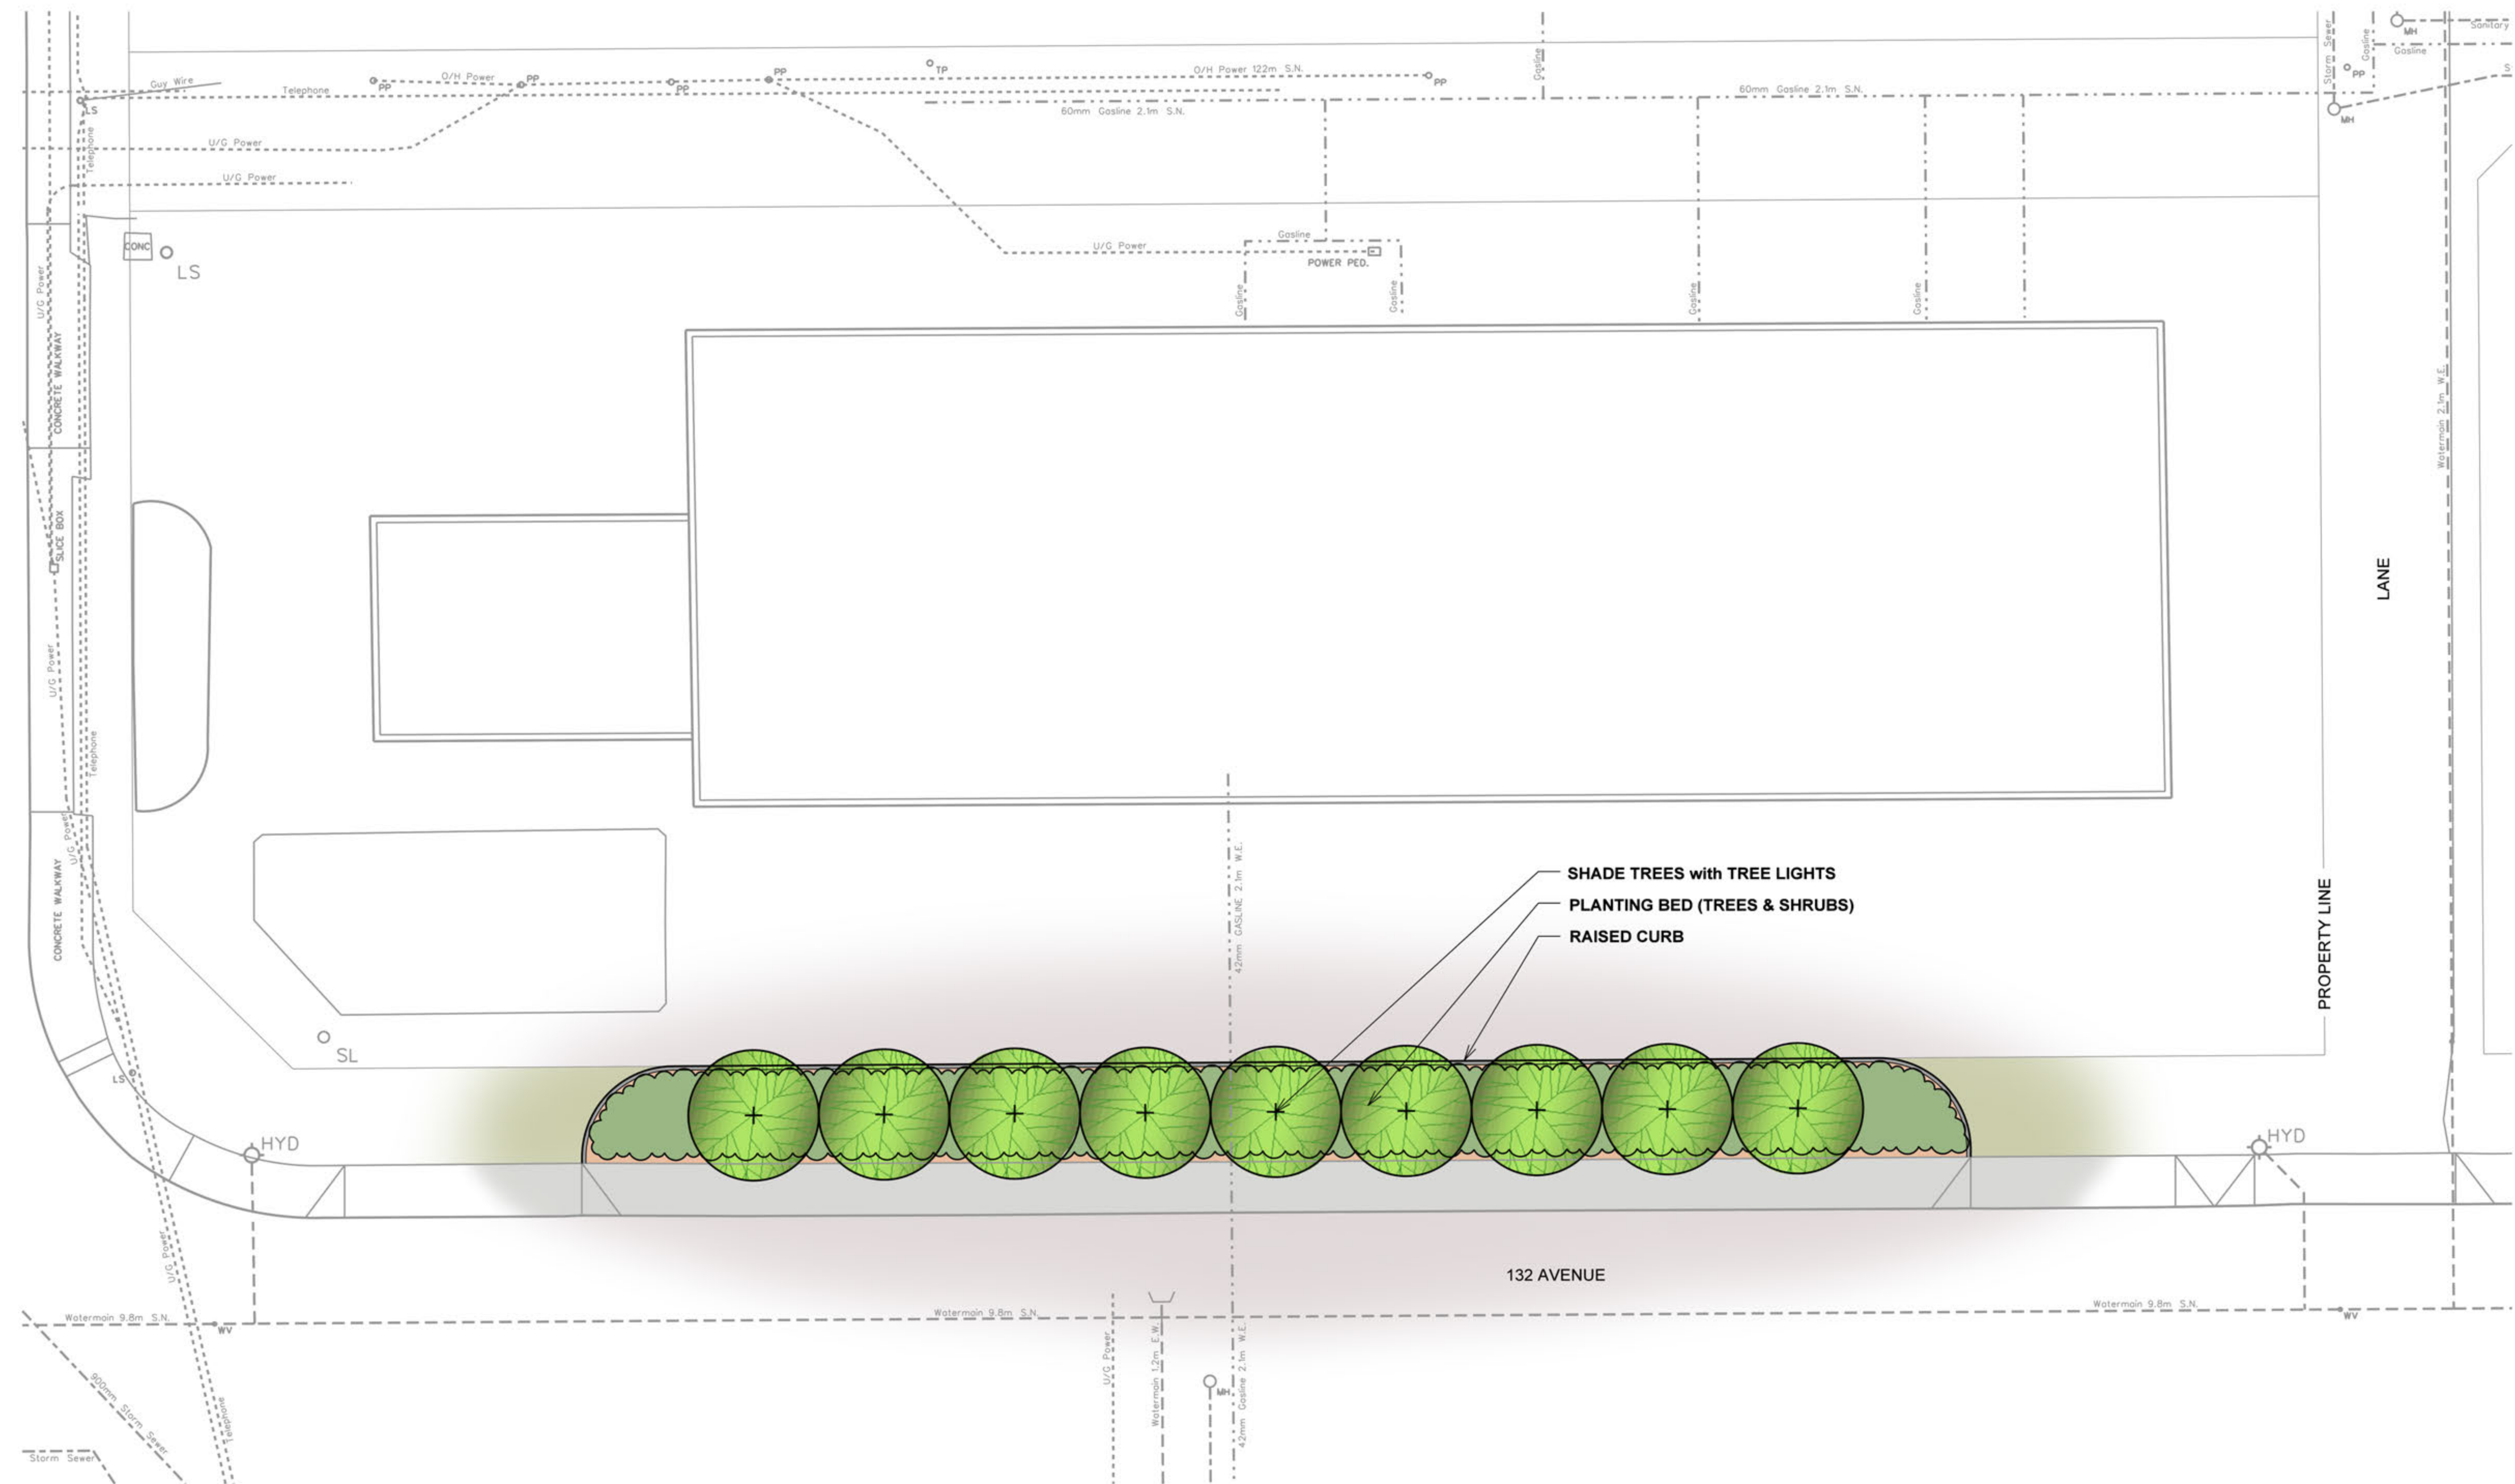

SHADE TREES with TREE LIGHTS
 PLANTING BED (TREES & SHRUBS)
 RAISED CURB


132 AVENUE



LEGEND

Existing Conditions	
	Storm Sewer
	Sanitary Sewer
	Power
	Gasline
	Telephone
	Watermain

Proposed

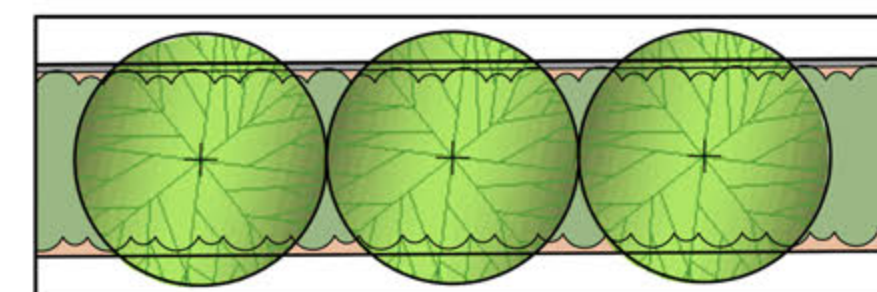

Planting Bed with Shade Trees & Shrubs



BELVEDERE

CORNER STORE PUBLIC REALM IMPROVEMENTS
 1:150

Integrated Infrastructure Services
 Open Space Planning & Design