



10160-112 Street
 Edmonton, AB T5K 2L6
 Tel. 780.917.7000
 www.stantec.com


Copyright Reserved

The Contractor shall verify and be responsible for all dimensions. DO NOT scale the drawing - any errors or omissions shall be reported to Stantec without delay.
 The Copyrights to all designs and drawings are the property of Stantec. Reproduction or use for any purpose other than that authorized by Stantec is forbidden.

Notes

All distances are expressed in metres and decimals thereof.

Area to be subdivided outlined thus and contains approximately 4.60 hectares including one (1) municipal reserve lot.

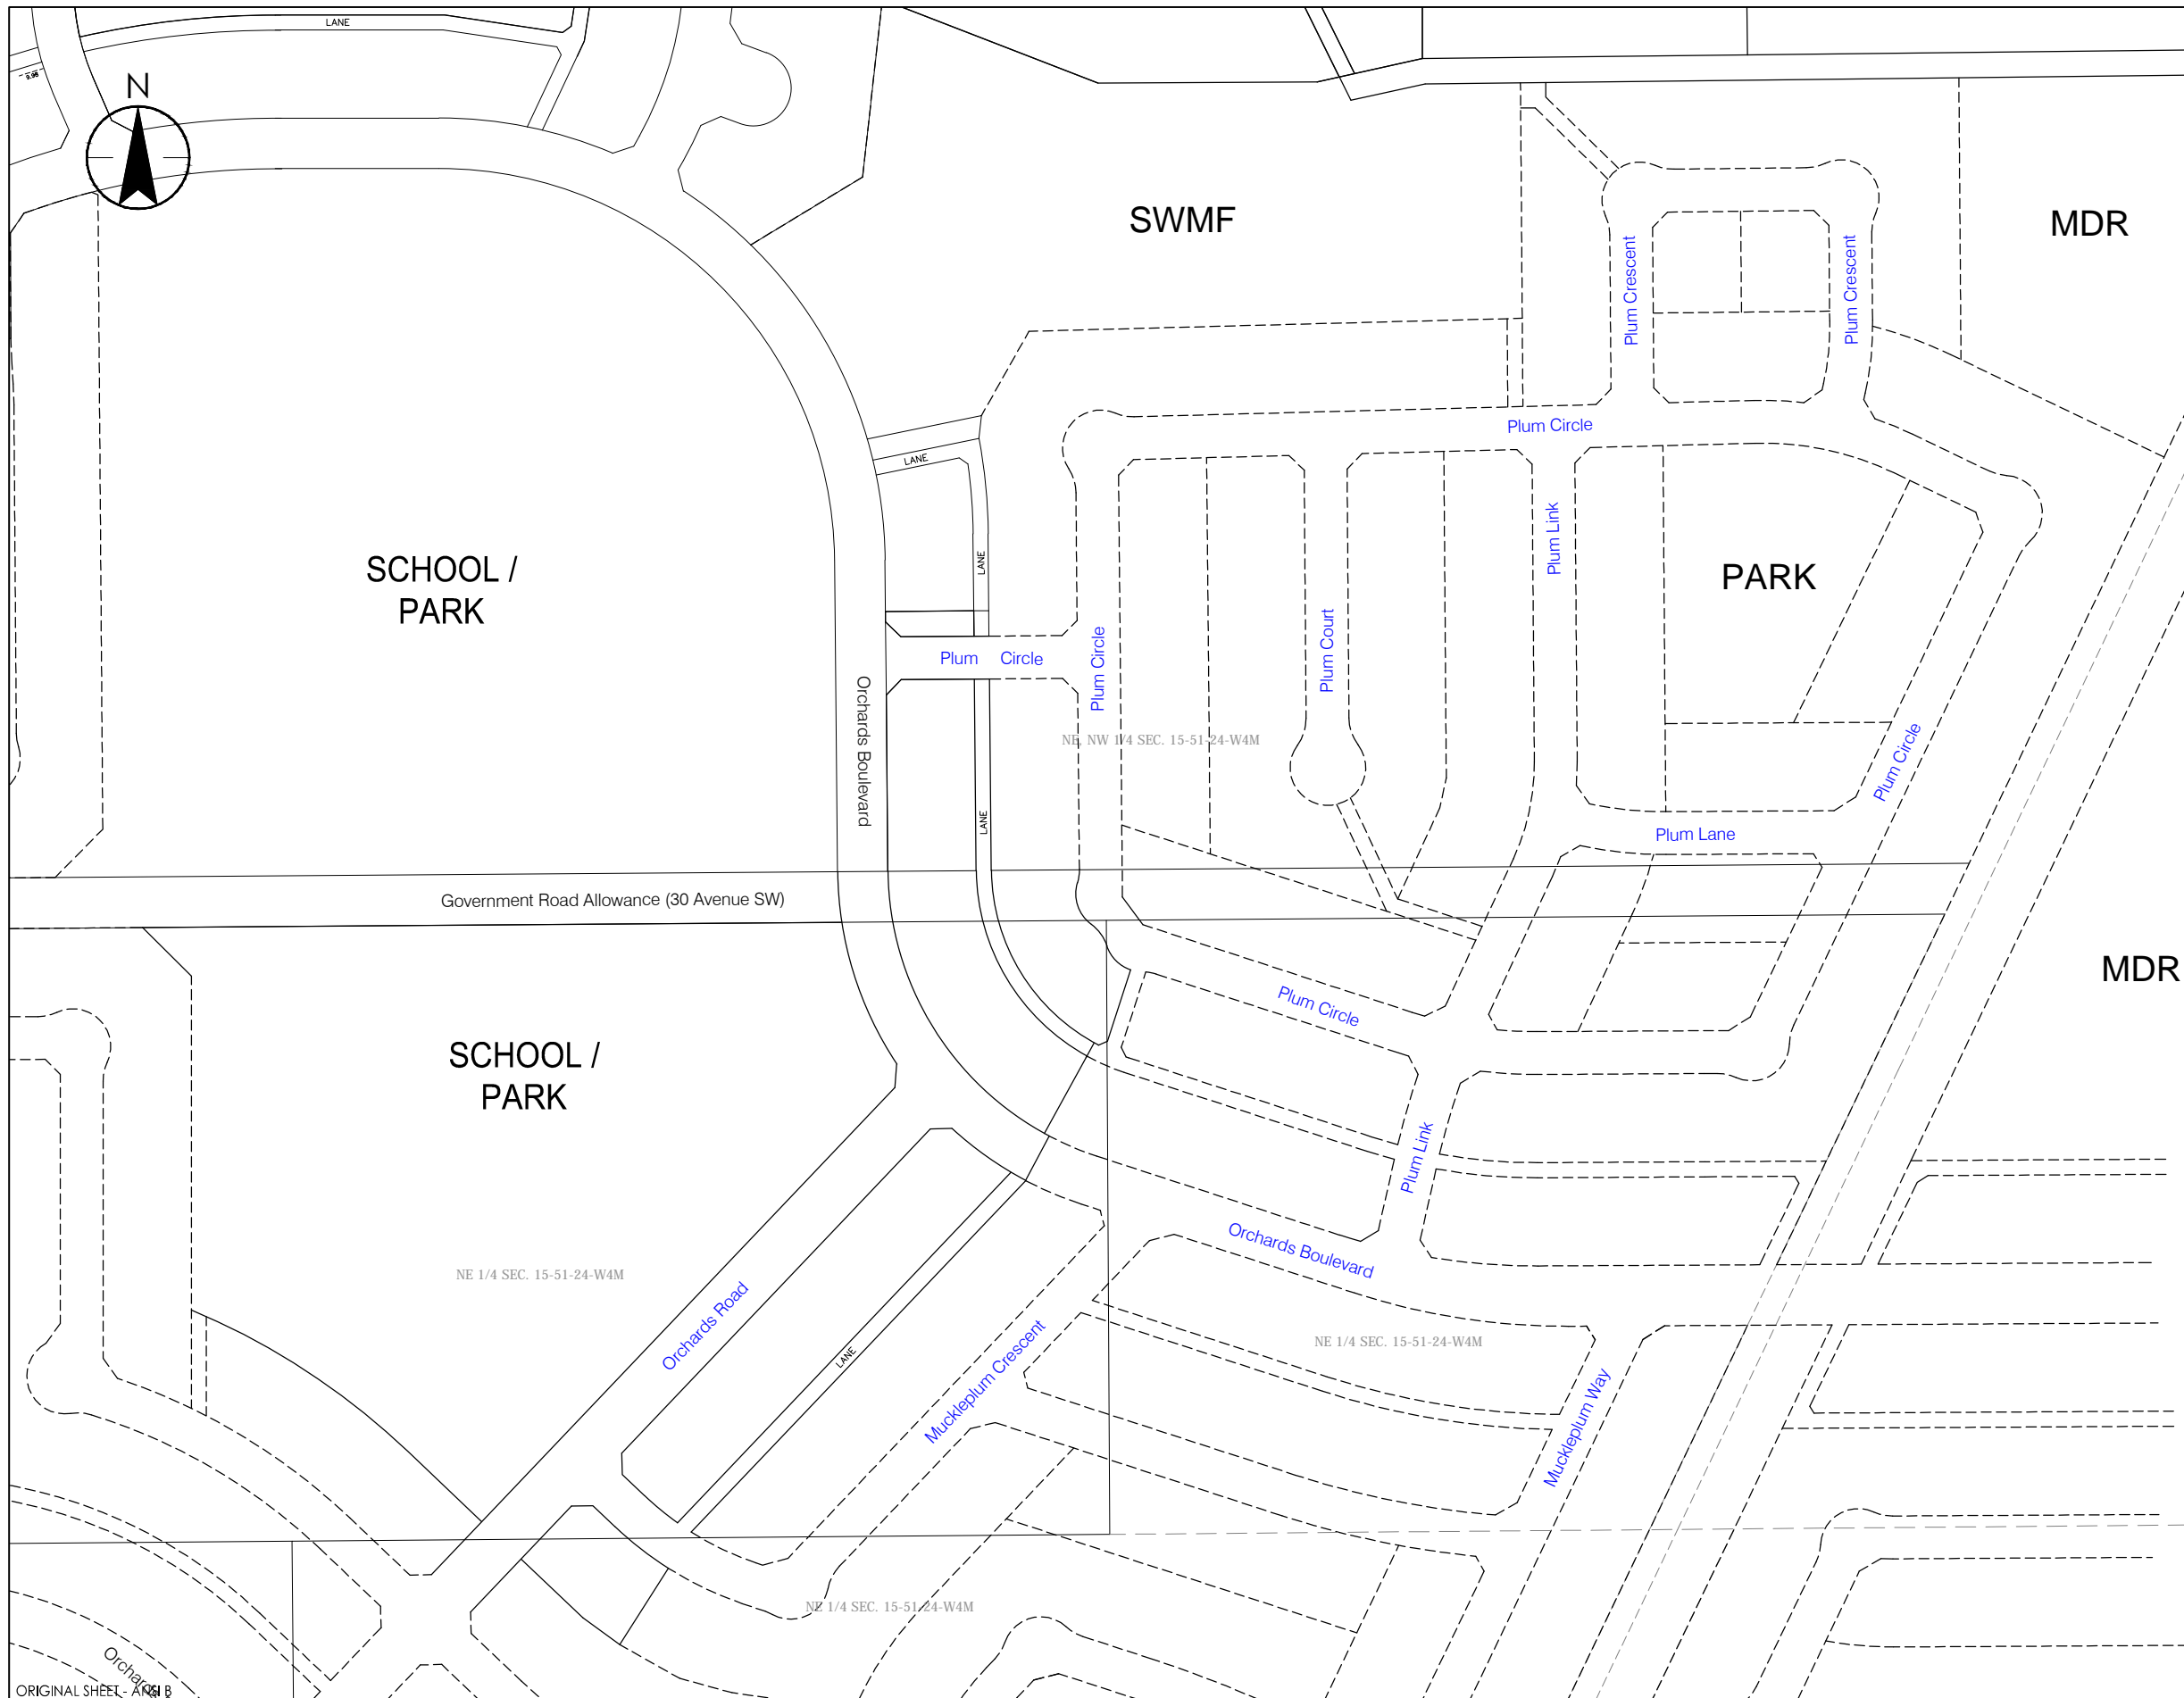

Revision _____ By _____ YY.MM.DD

Client/Project
BROOKFIELD RESIDENTIAL (ALBERTA) LP
PLAN SHOWING APPROVED SUBDIVISION
OF PORTION OF SEC. 15-51-24-W4M

Edmonton, AB

Title
PROPOSED ROAD NAMING
THE ORCHARDS AT ELLERSLIE

Project No. 1161 105890 MR Scale 1:2000
 April 20, 2017

V:\1161\Active\1161105890\drawing_model_files\Road Naming\nam_orchards_20apr2017.dwg

ORIGINAL SHEET - A001 B