


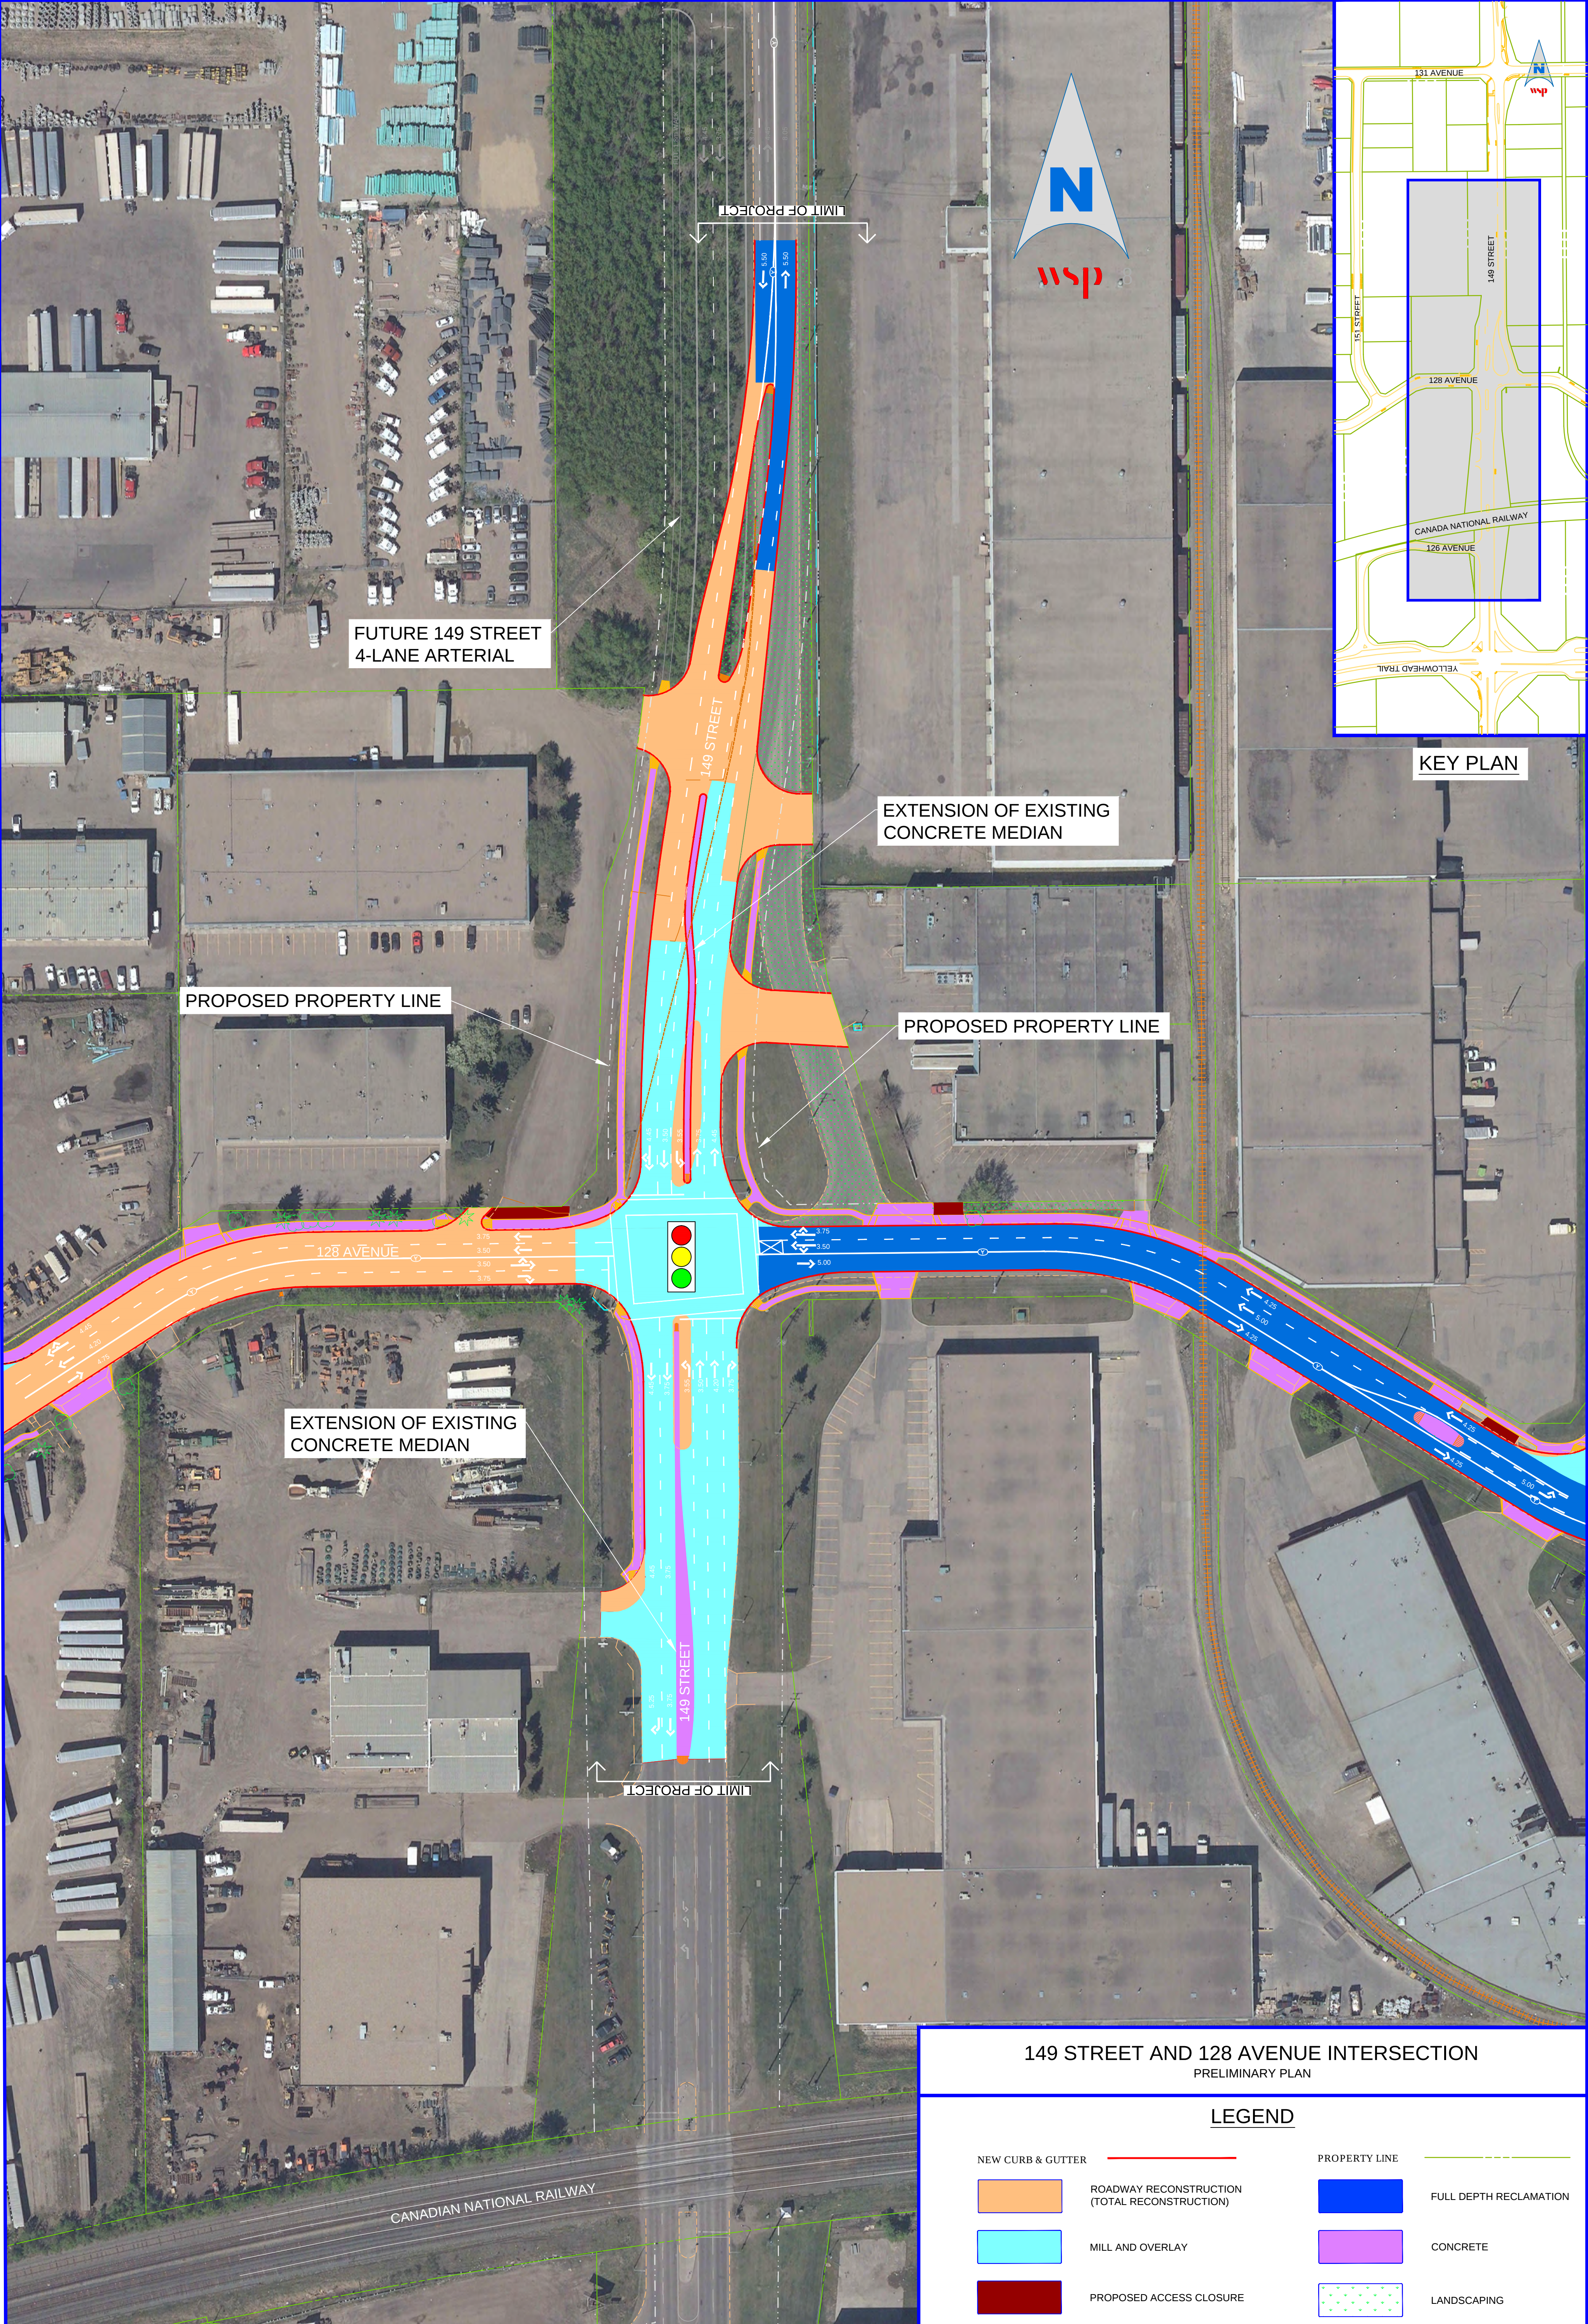

FUTURE 149 STREET
4-LANE ARTERIAL

PROPOSED PROPERTY LINE

EXTENSION OF EXISTING
CONCRETE MEDIAN

EXTENSION OF EXISTING
CONCRETE MEDIAN

PROPOSED PROPERTY LINE

KEY PLAN

149 STREET AND 128 AVENUE INTERSECTION
PRELIMINARY PLAN

LEGEND

NEW CURB & GUTTER	PROPERTY LINE
ROADWAY RECONSTRUCTION (TOTAL RECONSTRUCTION)	FULL DEPTH RECLAMATION
MILL AND OVERLAY	CONCRETE
PROPOSED ACCESS CLOSURE	LANDSCAPING