


S-A

TERWILLEGAR DRIVE (TUC TO WHITEMUD DRIVE) CONCEPT PLANNING STUDY UPDATE SOUTH SECTION OPTION A

DESCRIPTION:
- EXISTING APPROVED BY THE CITY PLAN (2012)

FEATURES:
- SYSTEM INTERCHANGE AT ANTHONY HENDAY DRIVE AND TERWILLEGAR DRIVE TO ACCOMMODATE LONG TERM TRAFFIC
- NO DIRECT ACCESS FROM TERWILLEGAR DRIVE TO HADDOW DRIVE
- ROAD OVERPASS AT HADDOW DRIVE
- BASKET WEAVE DESIGN TO ACCOMMODATE 23 AVENUE ACCESS

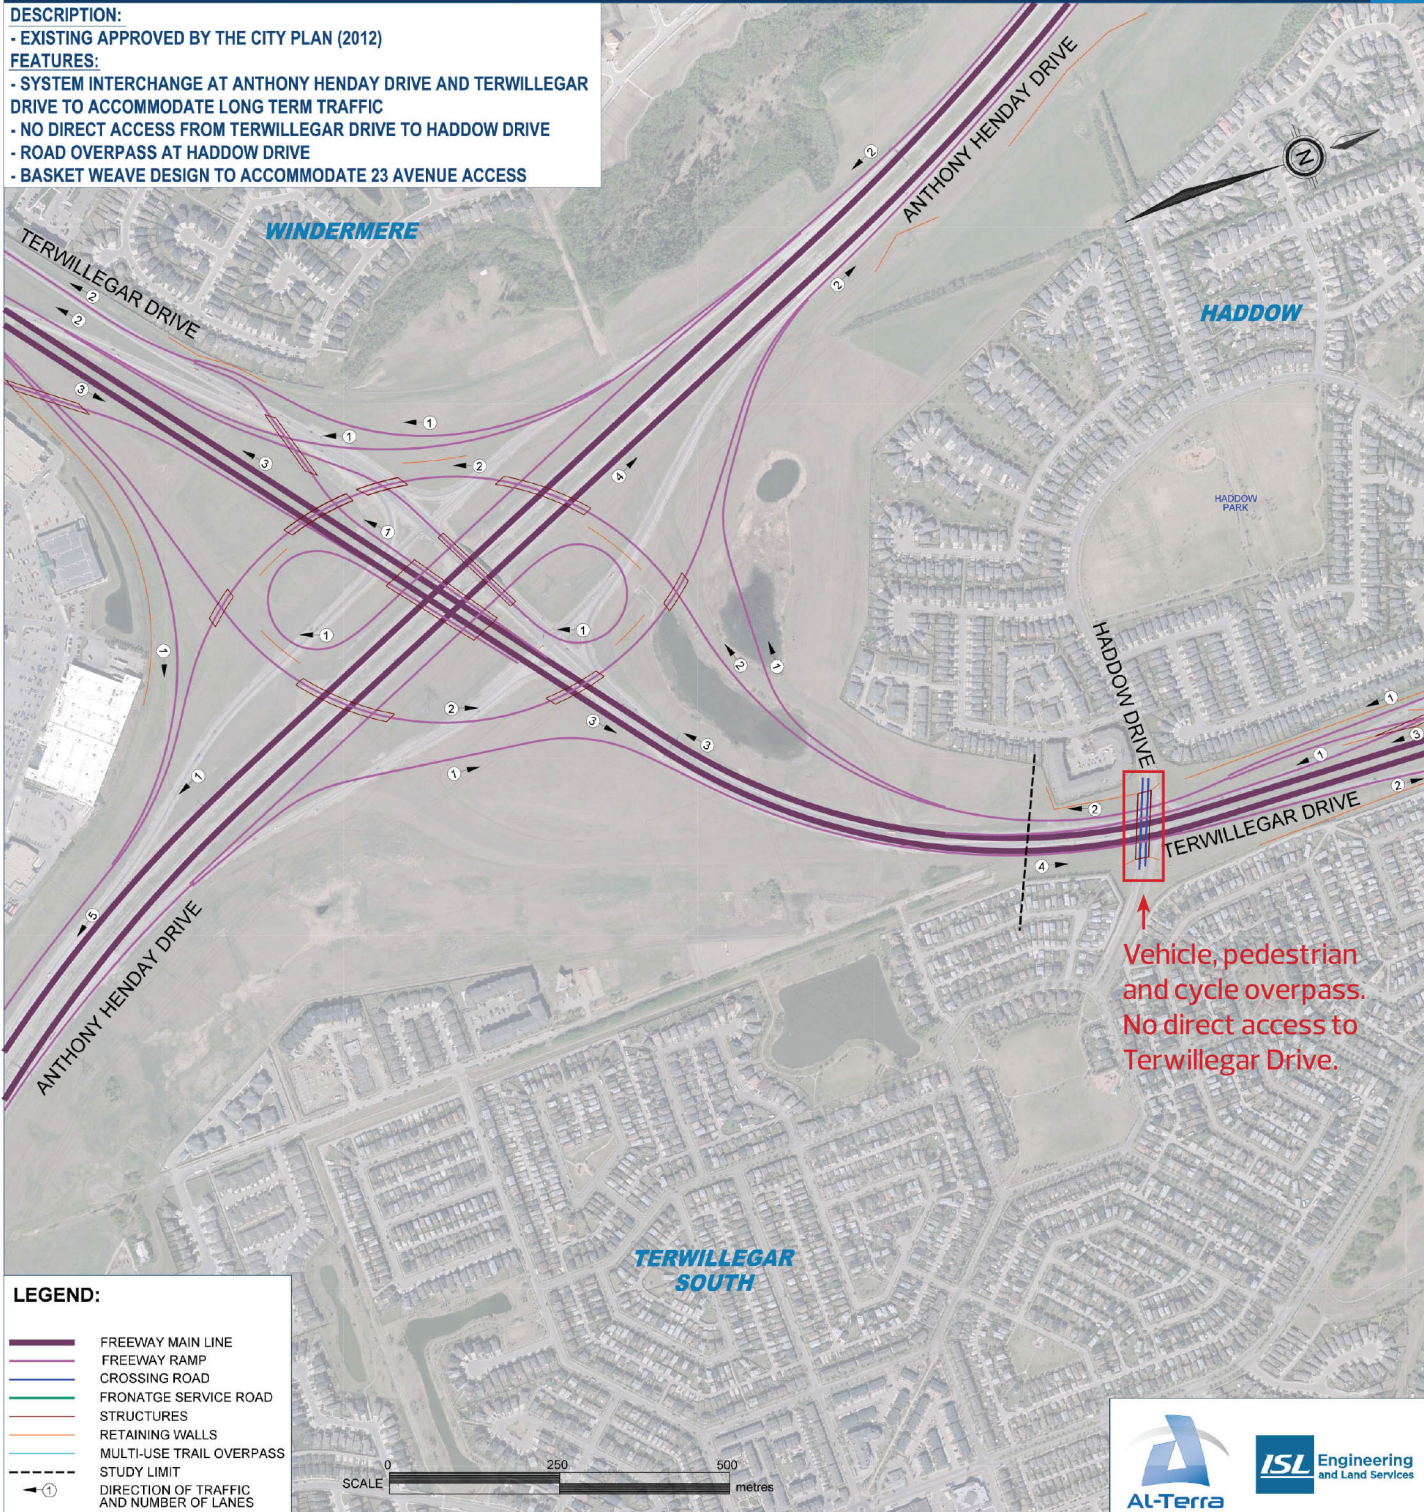

Vehicle, pedestrian and cycle overpass.
No direct access to Terwillegar Drive.

LEGEND:

	FREEWAY MAIN LINE
	FREEWAY RAMP
	CROSSING ROAD
	FRONTAGE SERVICE ROAD
	STRUCTURES
	RETAINING WALLS
	MULTI-USE TRAIL OVERPASS
	STUDY LIMIT
	DIRECTION OF TRAFFIC AND NUMBER OF LANES