


112 STREET QUEEN MARY PARK NEIGHBOURHOOD RENEWAL - ELEVATION - LOOKING NORTH

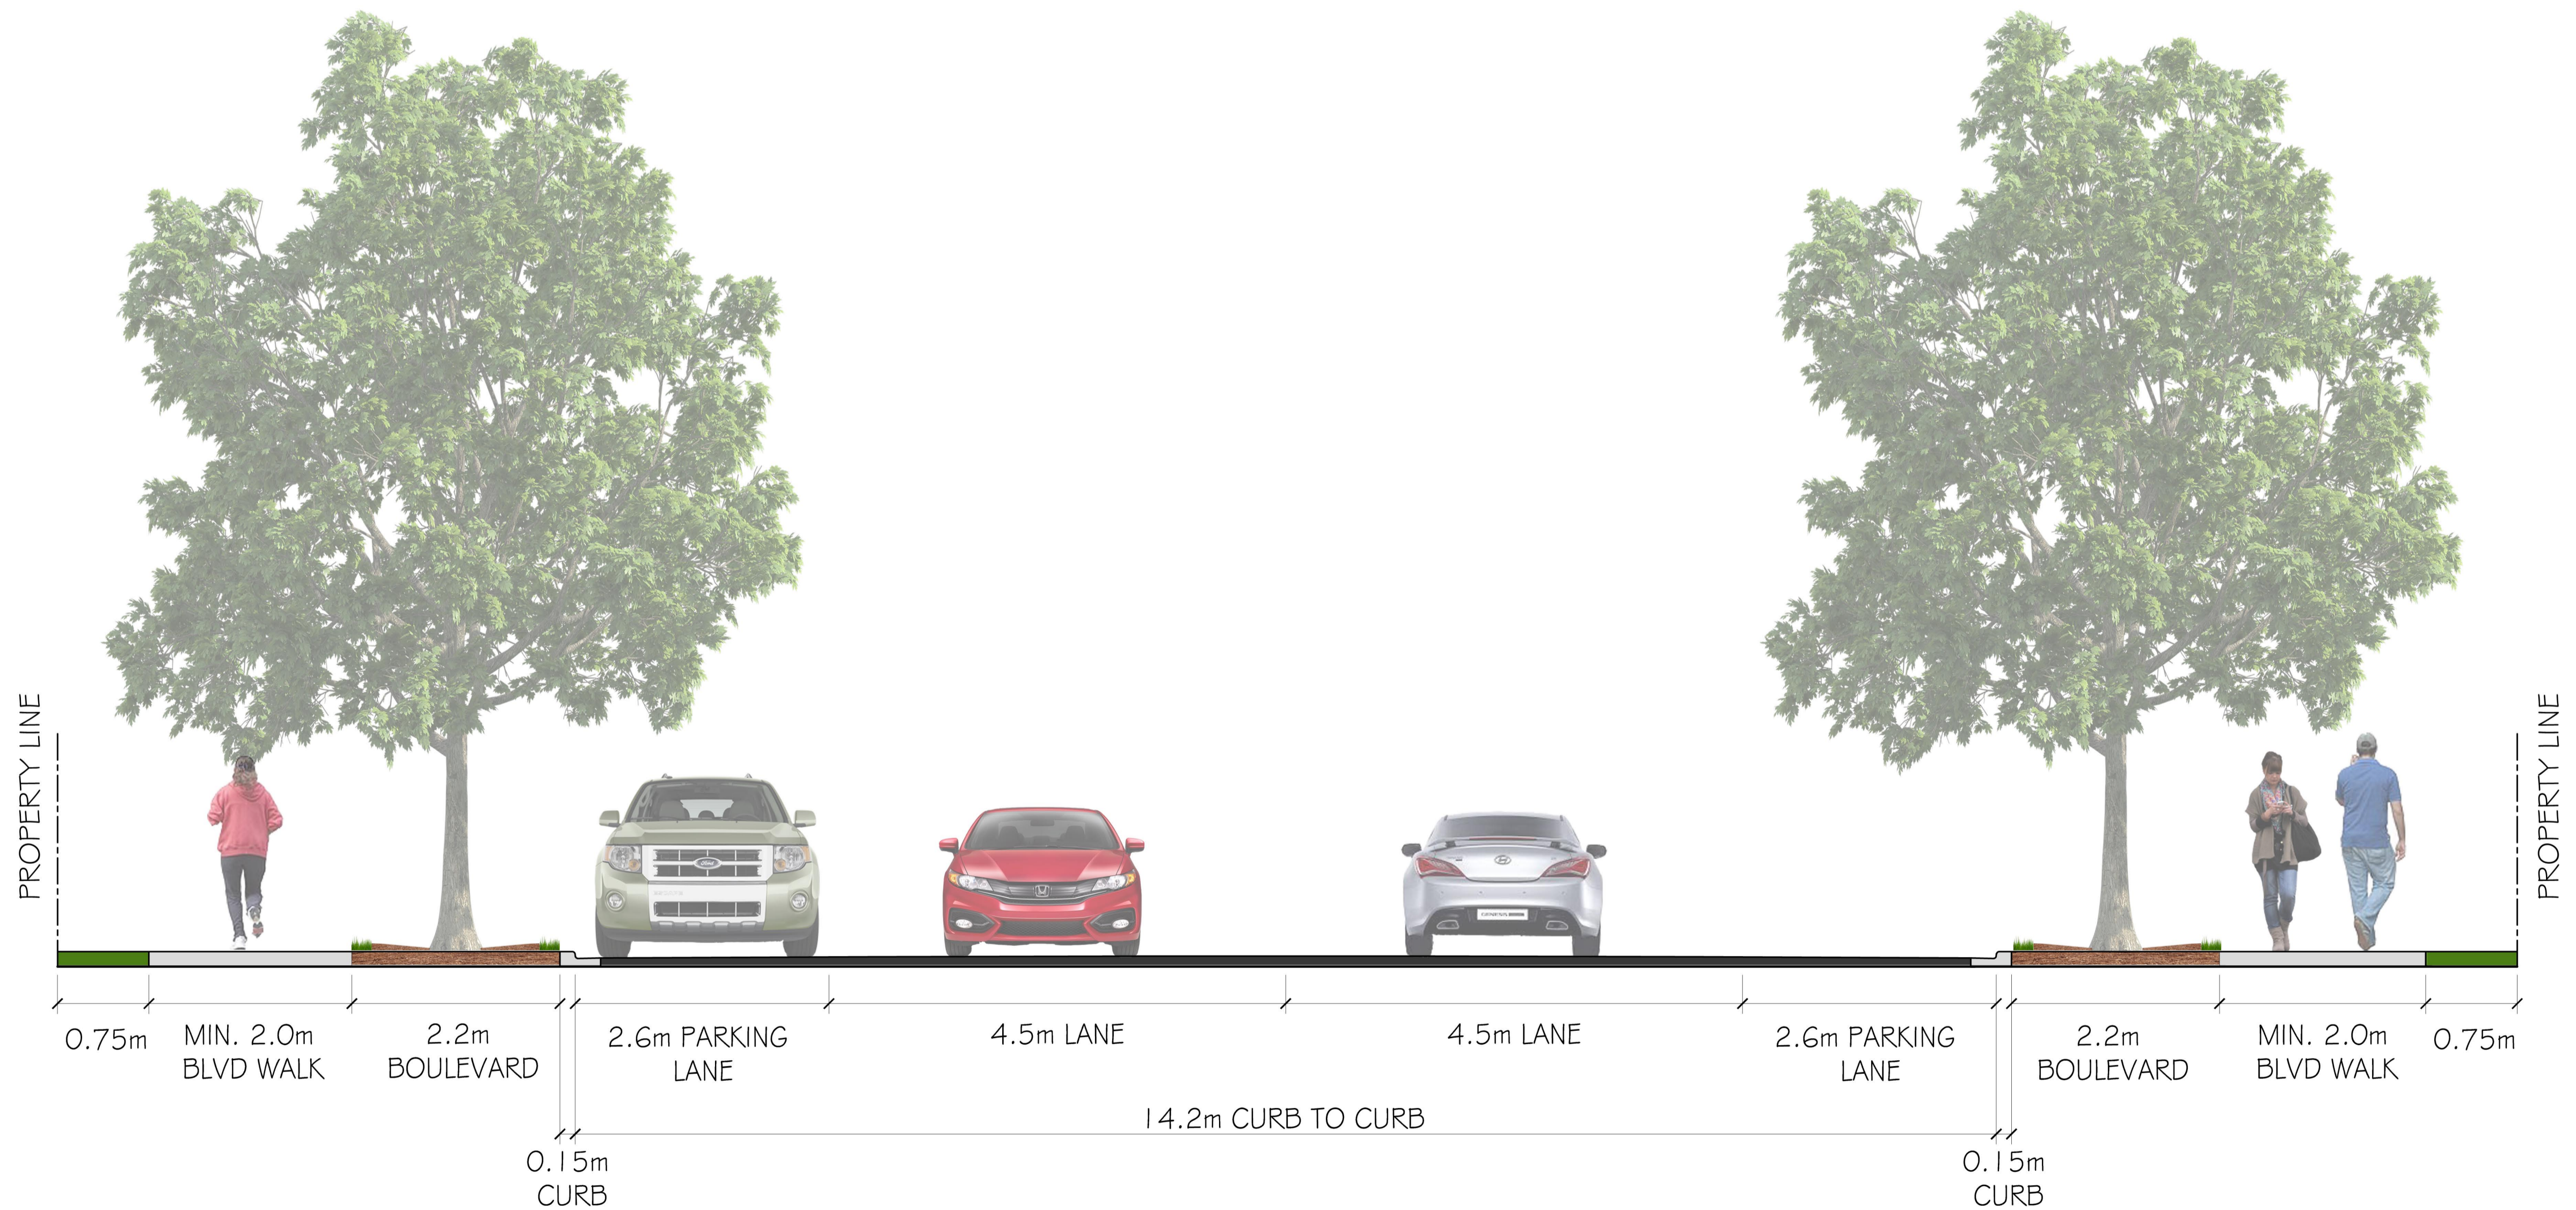

112 STREET PROPOSED IMPROVEMENTS - ELEVATION - LOOKING NORTH

* THESE ARE CONCEPTUAL RENDERINGS SUBJECT TO FURTHER DETAILED DESIGN