


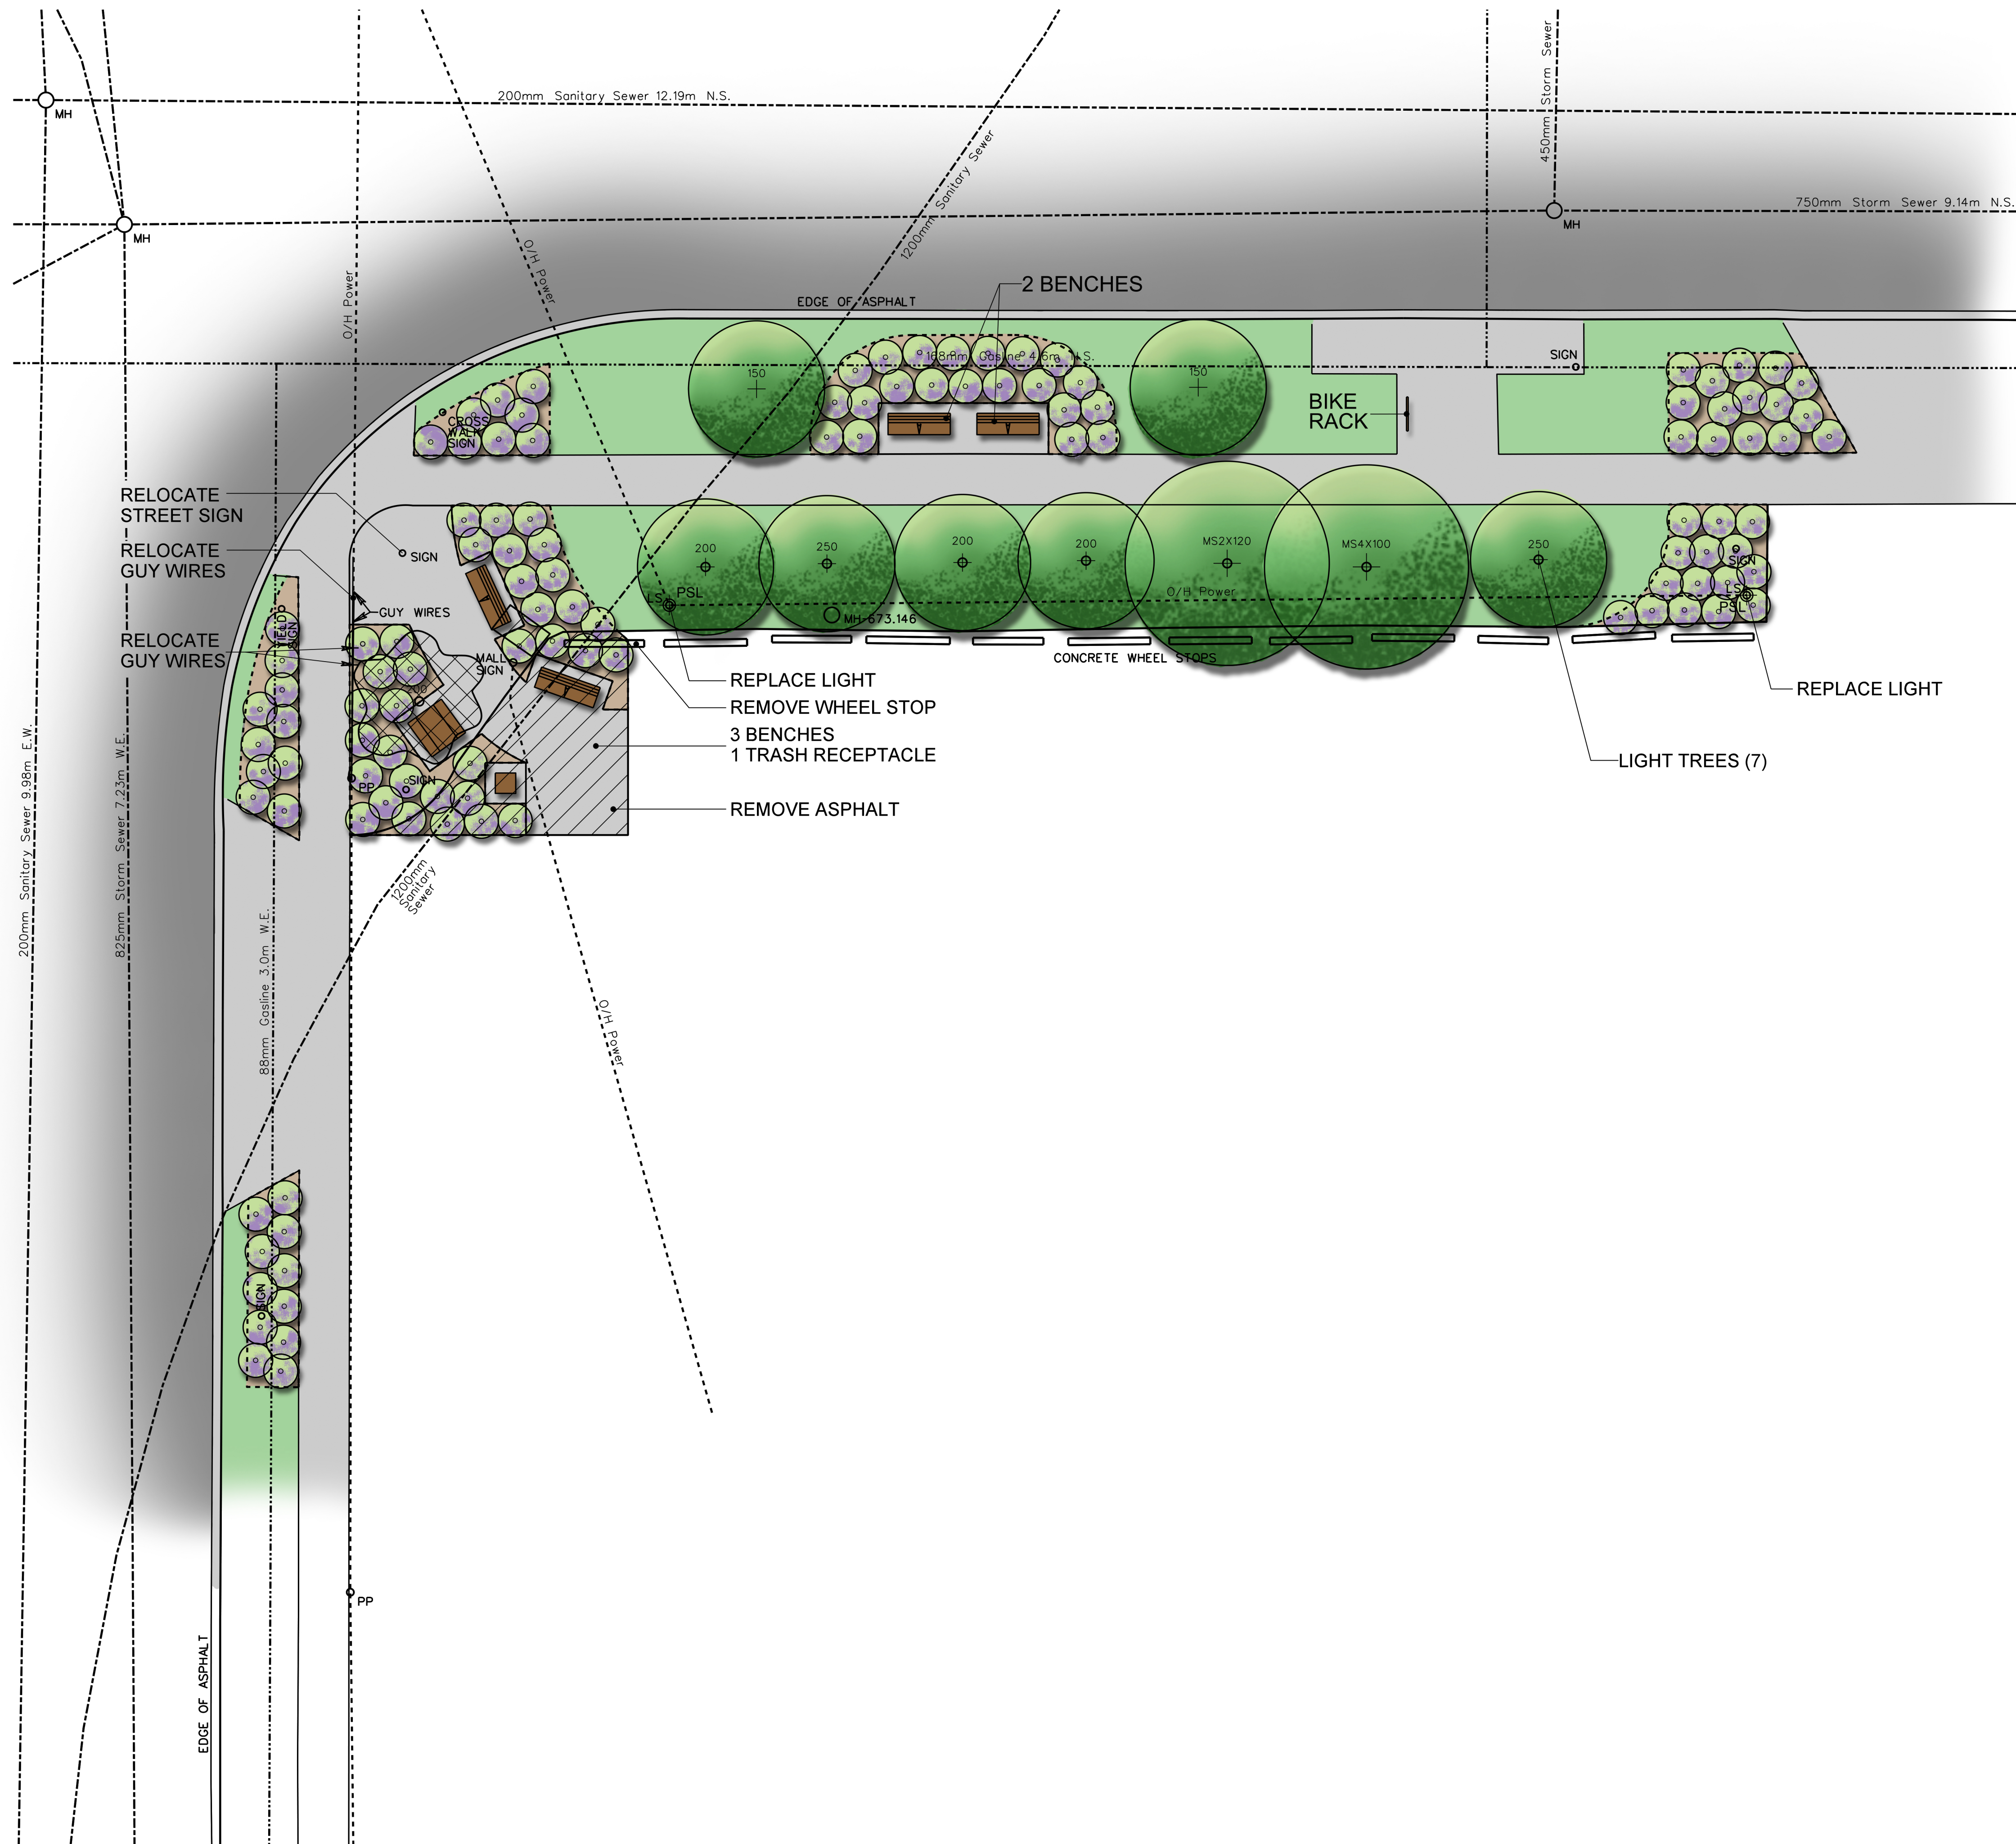

LEGEND

Existing Conditions

	Vegetation		Drainage & Manhole		Power
	Sign		Gas		Telephone
	Light		Guy Wires		Wheel Stop


Removals and Relocations

	Concrete/Asphalt		Light		Wheel Stop
	Sign		Guy Wires		Tree

Proposed

	Concrete Paving		Bench		Light
	Picnic Table		Trash Receptacle		Tree Lighting (7)
	Planting Bed		Bike Rack		

Integrated Infrastructure Services
Open Space Planning & Design

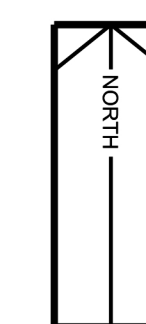

PRELIMINARY
NOT FOR CONSTRUCTION
Edmonton
Integrated Infrastructure Services Department
Open Space Planning & Design

The Alberta
Association of
Landscape
Architects
Matthew Sloan

ELMWOOD

Elmwood Corner Store Streetscape

(16615 - 83 Ave. N.W.)

CONCEPT

DRAWING INFORMATION

Land. Arch : MS	Drawn By : DJW	Date : June 2018
File Name : elmw2sd.dgn	Ref Files : elmw2bs.dgn	Pen Table : LDC-construct.tbl
Scale : 1:100	Sheet : 1 of 1	Drawing : L01