




THE WAY AHEAD

BUILDING GREAT NEIGHBOURHOODS

TRANSFORMING | EDMONTON
BRINGING OUR CITY TO LIFE

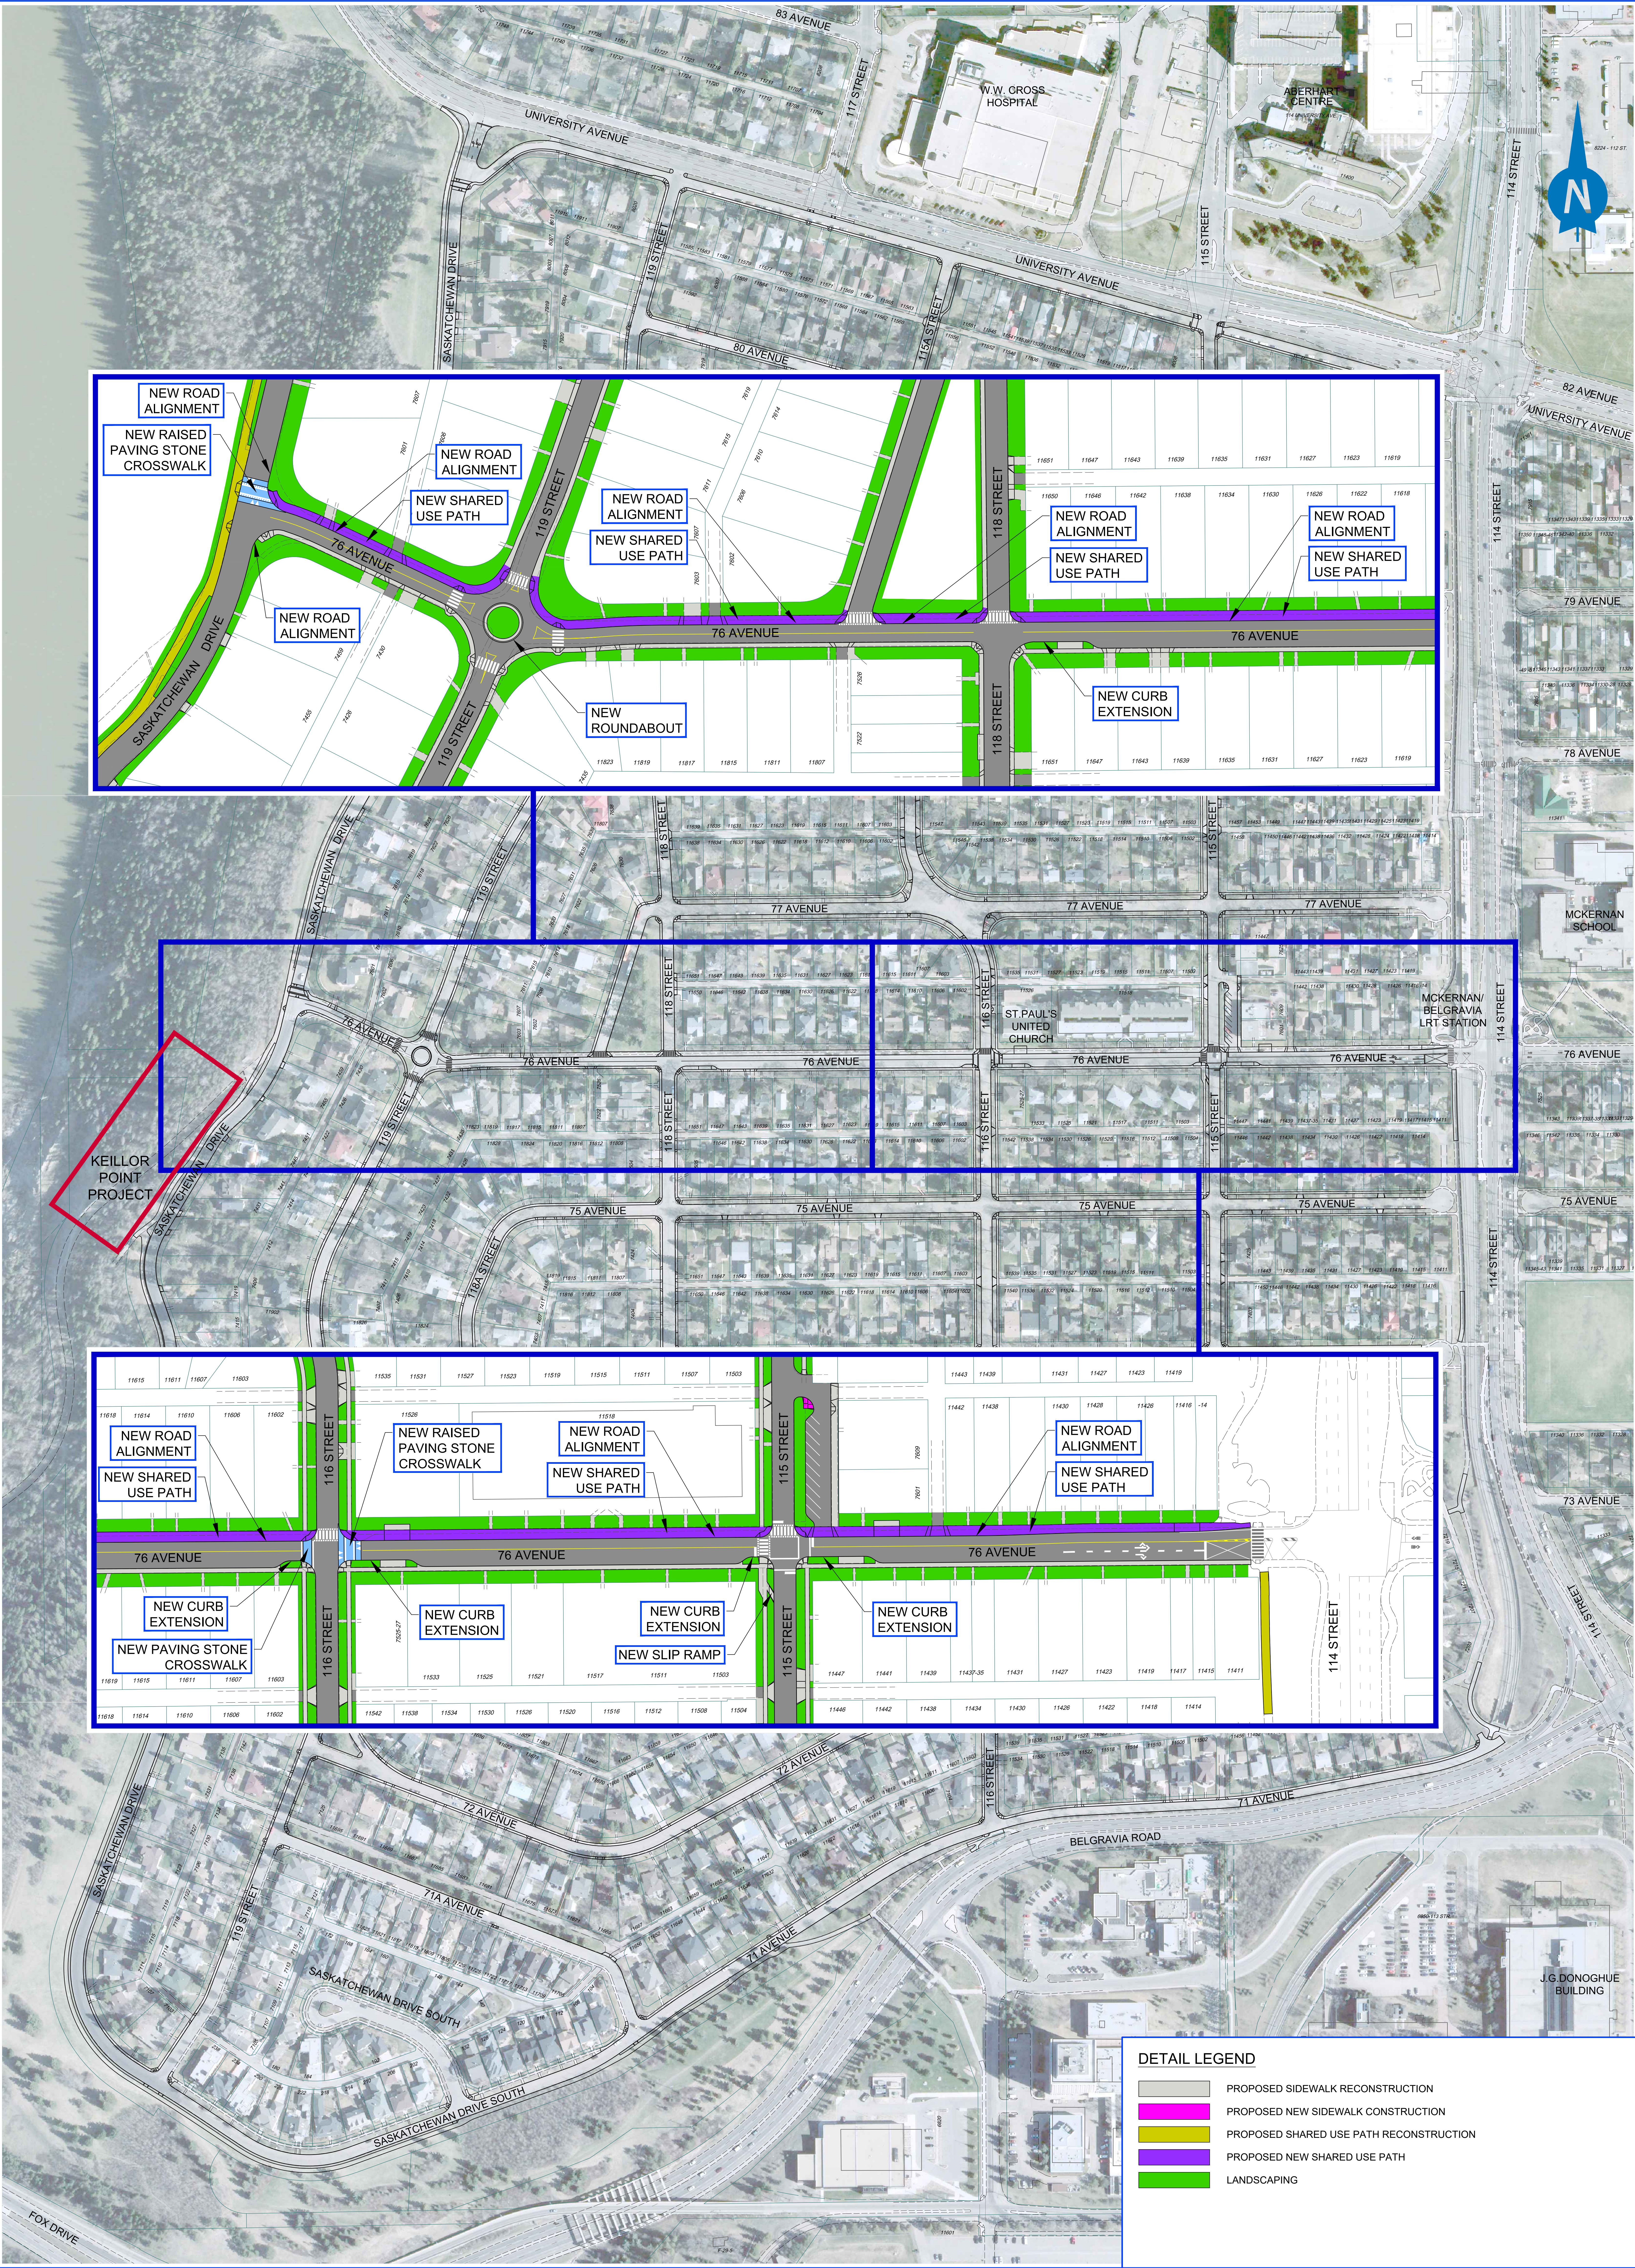

DETAIL LEGEND

- PROPOSED SIDEWALK RECONSTRUCTION
- PROPOSED NEW SIDEWALK CONSTRUCTION
- PROPOSED SHARED USE PATH RECONSTRUCTION
- PROPOSED NEW SHARED USE PATH
- LANDSCAPING

BELGRAVIA / MCKERNAN (WEST OF 114 STREET) NEIGHBOURHOOD RENEWAL 76 AVENUE ENHANCEMENTS 2018

PRELIMINARY
SUBJECT TO CHANGE

Edmonton