


BUILDING GREAT NEIGHBOURHOODS

TRANSFORMING | EDMONTON
BRINGING OUR CITY TO LIFE

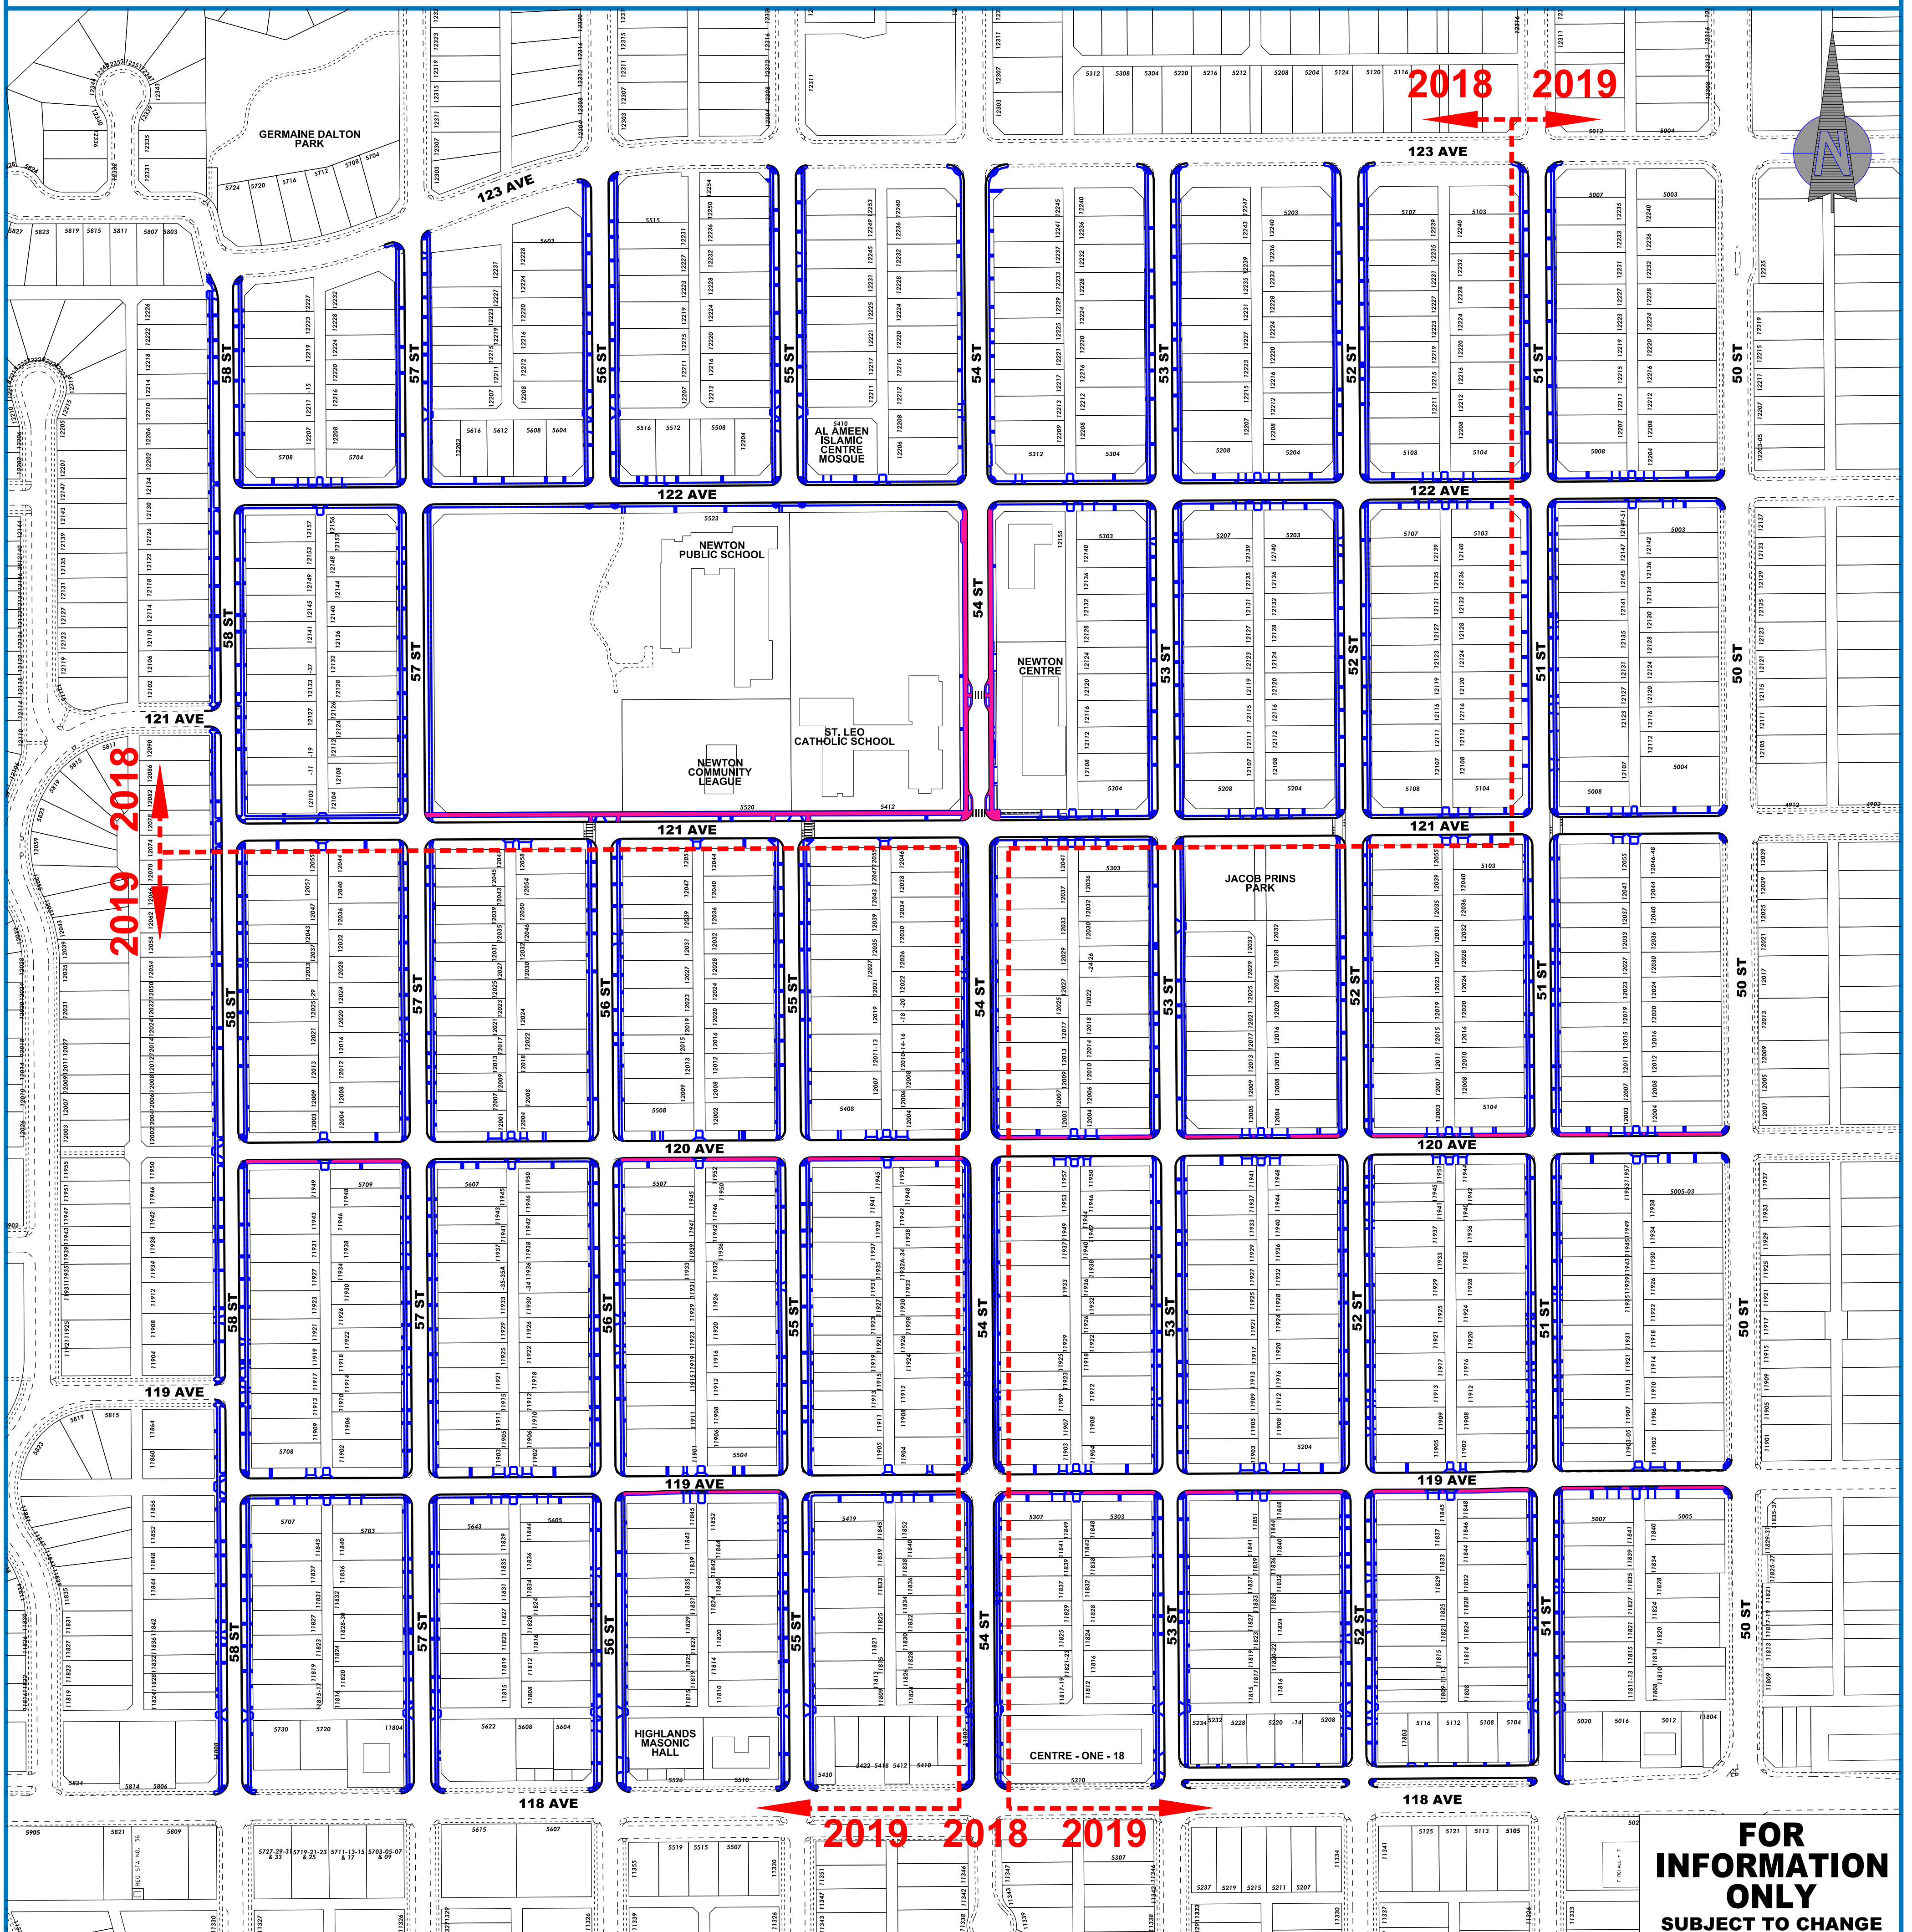

- PRELIMINARY DESIGN LEGEND**
- EXISTING CURB ALIGNMENT
 - PROPOSED CURB ALIGNMENT
 - EXISTING SIDEWALK ALIGNMENT
 - PROPOSED SIDEWALK ALIGNMENT
 - PROPOSED NEW SIDEWALK ALIGNMENT

NEWTON
NEIGHBOURHOOD RENEWAL
PRELIMINARY DESIGN
2018 - 2019

**FOR
INFORMATION
ONLY**
SUBJECT TO CHANGE

Edmonton