



APPENDIX - 1
AREAS

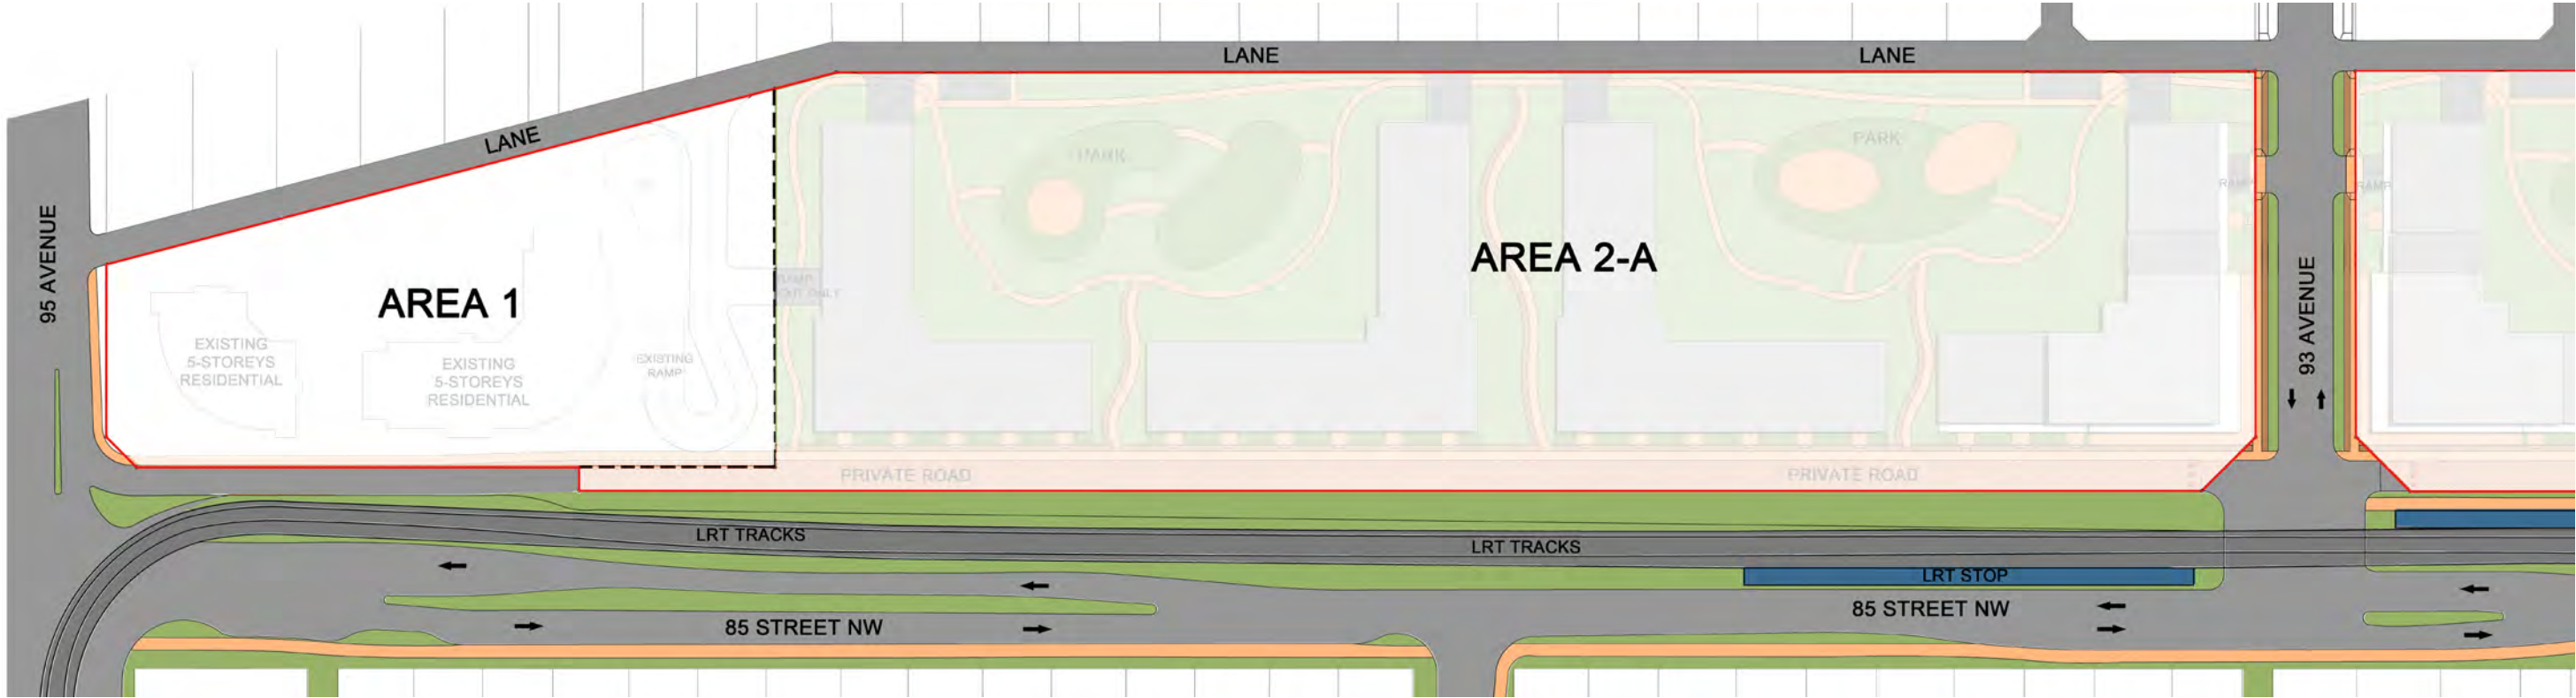

AREA 1 & AREA 2-A

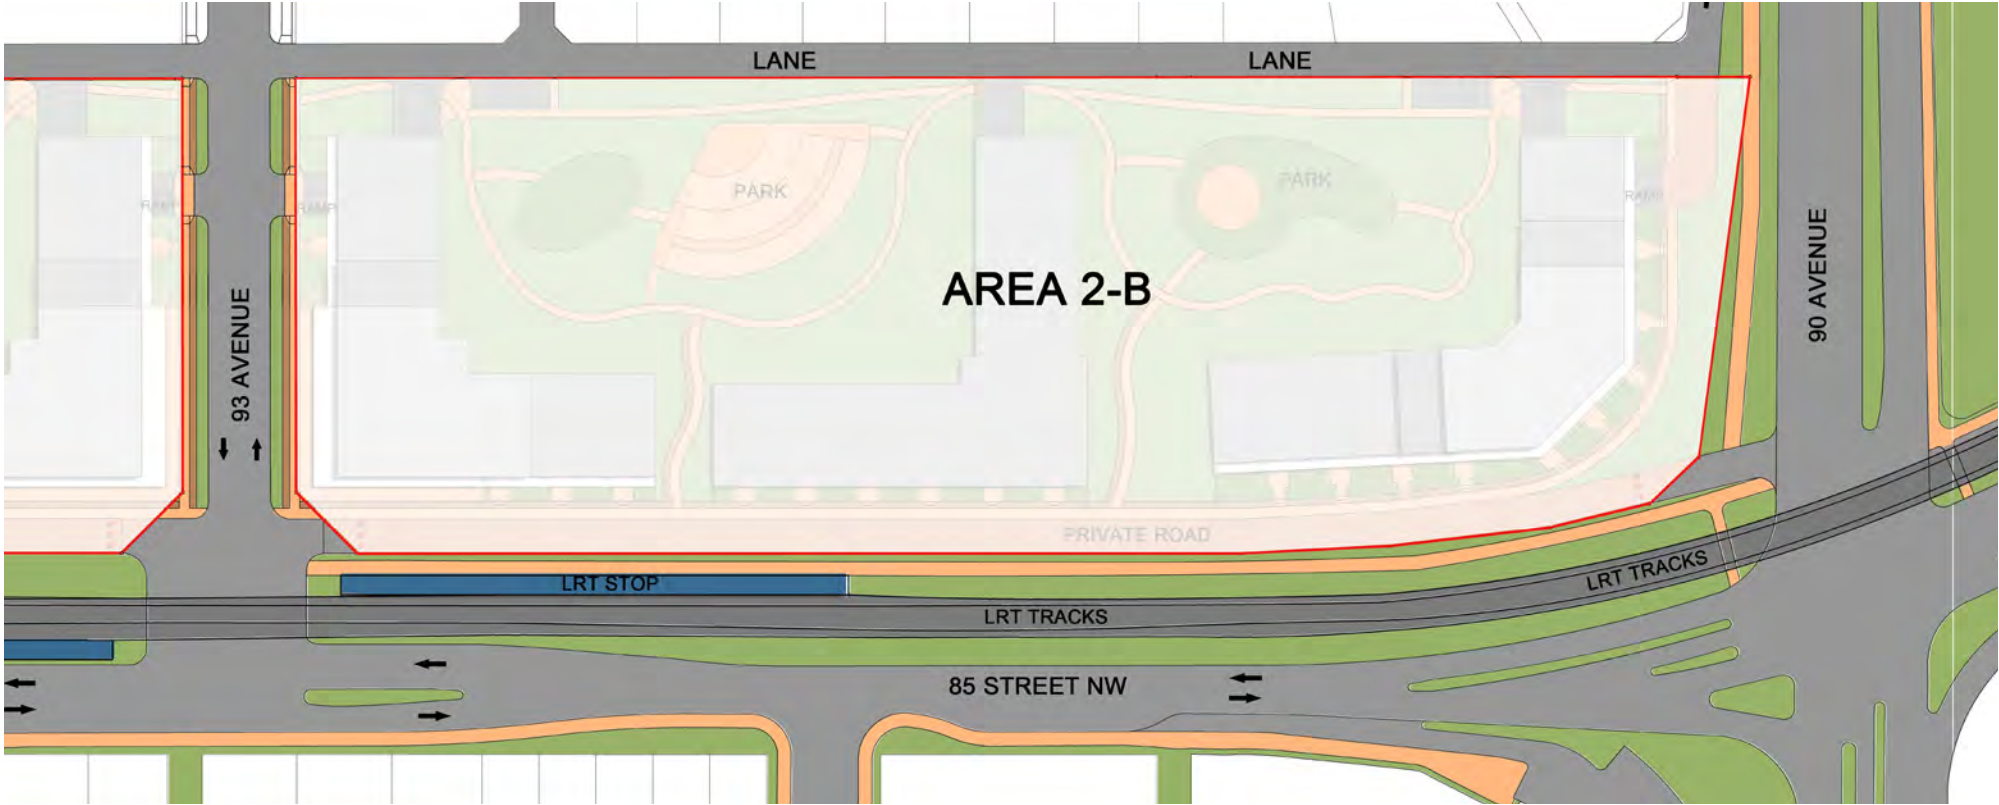


AREA 2-B



APPENDIX - II
SITE PLAN




AREA 1 & AREA 2-A

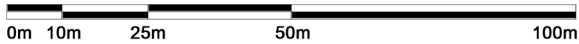


LEGEND


- A BUILDING TYPE A
- P1 BUILDING TYPE P1
- P2 BUILDING TYPE P2
- T1 BUILDING TYPE T1
- T2 BUILDING TYPE T2
- ● ACCESS CONTROL
- SETBACK DIMENSION
- STEPBACK DIMENSION

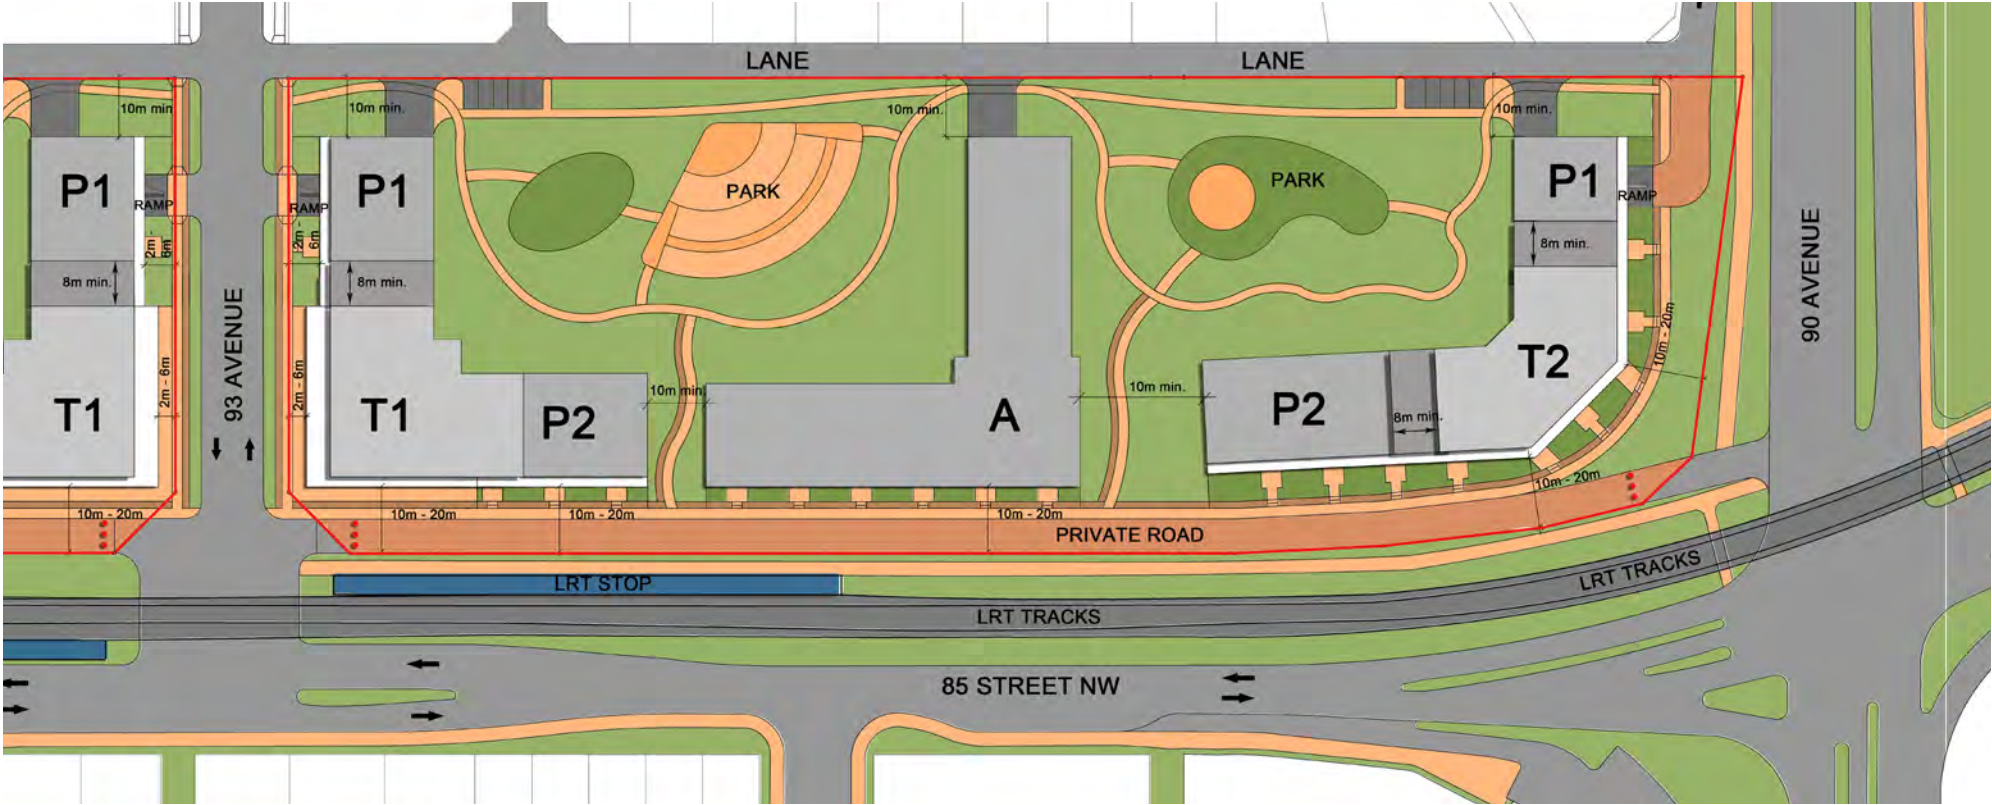

AREA 2-B

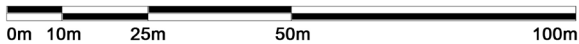

APPENDIX - III
VEHICULAR ACCESS & CIRCULATION

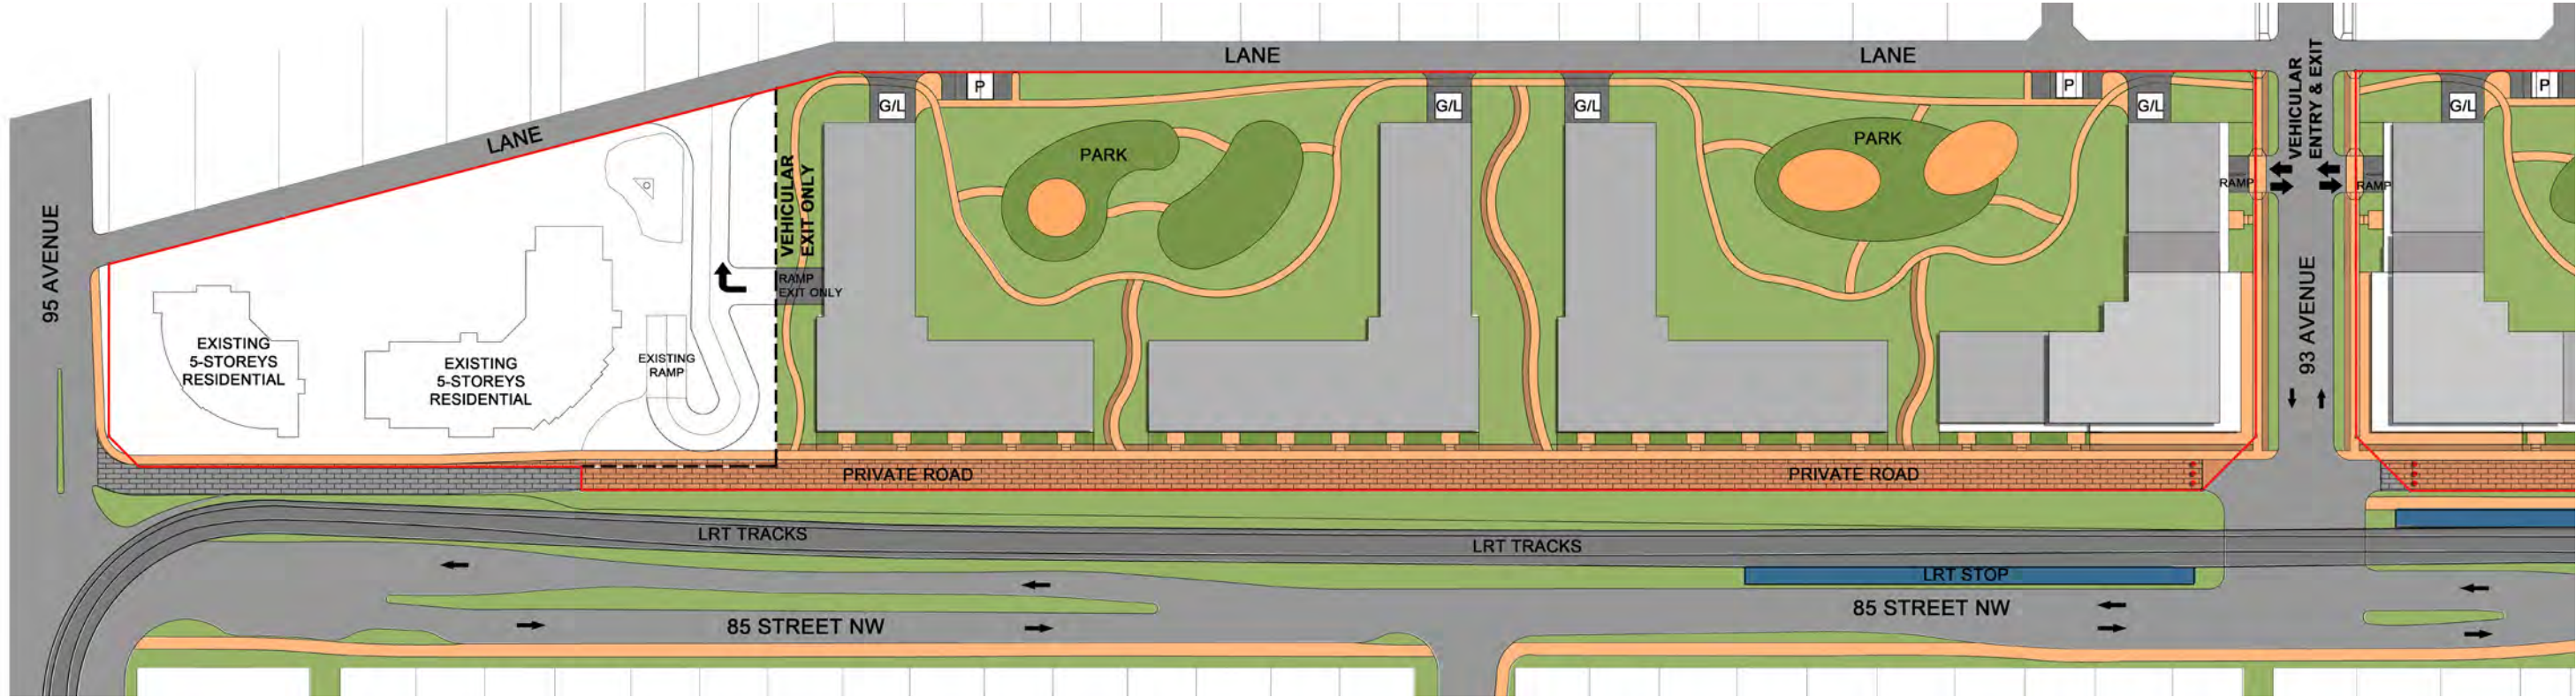


AREA 1 & AREA 2-A



LEGEND


- ENCLOSED WASTE AREA & LOADING AREA
- VEHICULAR CIRCULATION
- PROPERTY LINE
- ACCESS CONTROL - ONLY EMERGENCY VEHICLES ALLOWED
- SURFACE PARKING
- PRIVATE ROAD / PUBLIC ACCESS EASEMENT (6.0 MIN)
- EMERGENCY ACCESS ONLY (6.0 MIN)

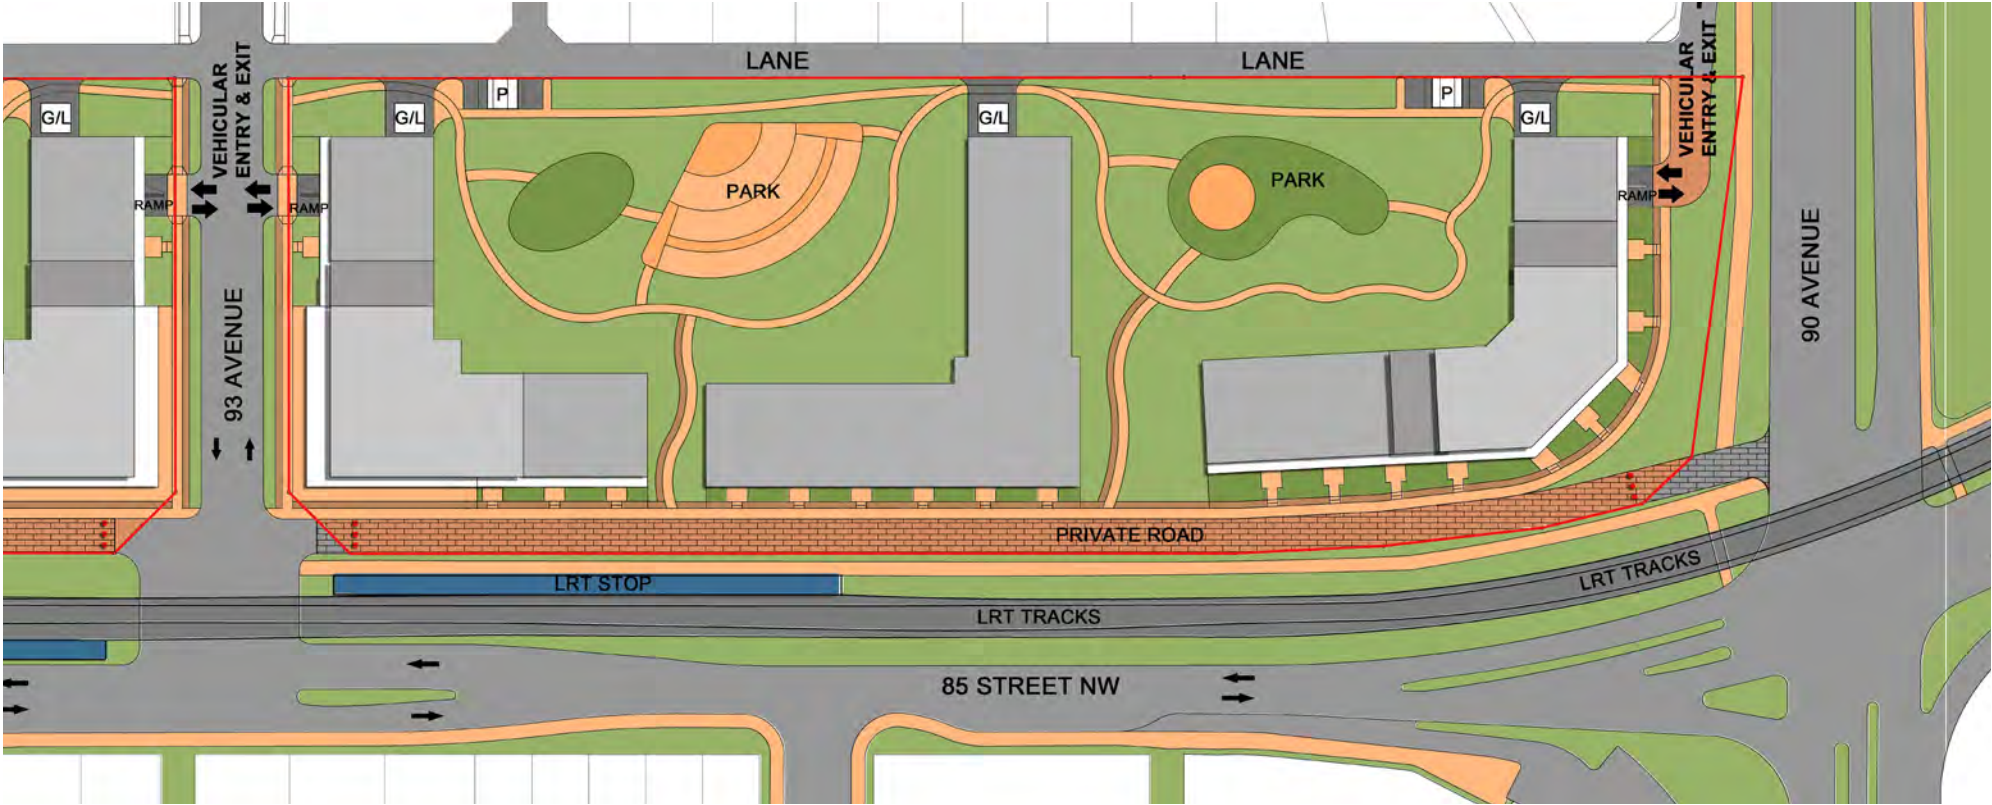

AREA 2-B




APPENDIX - IV
PEDESTRIAN LINKAGES & AMENITY AREAS

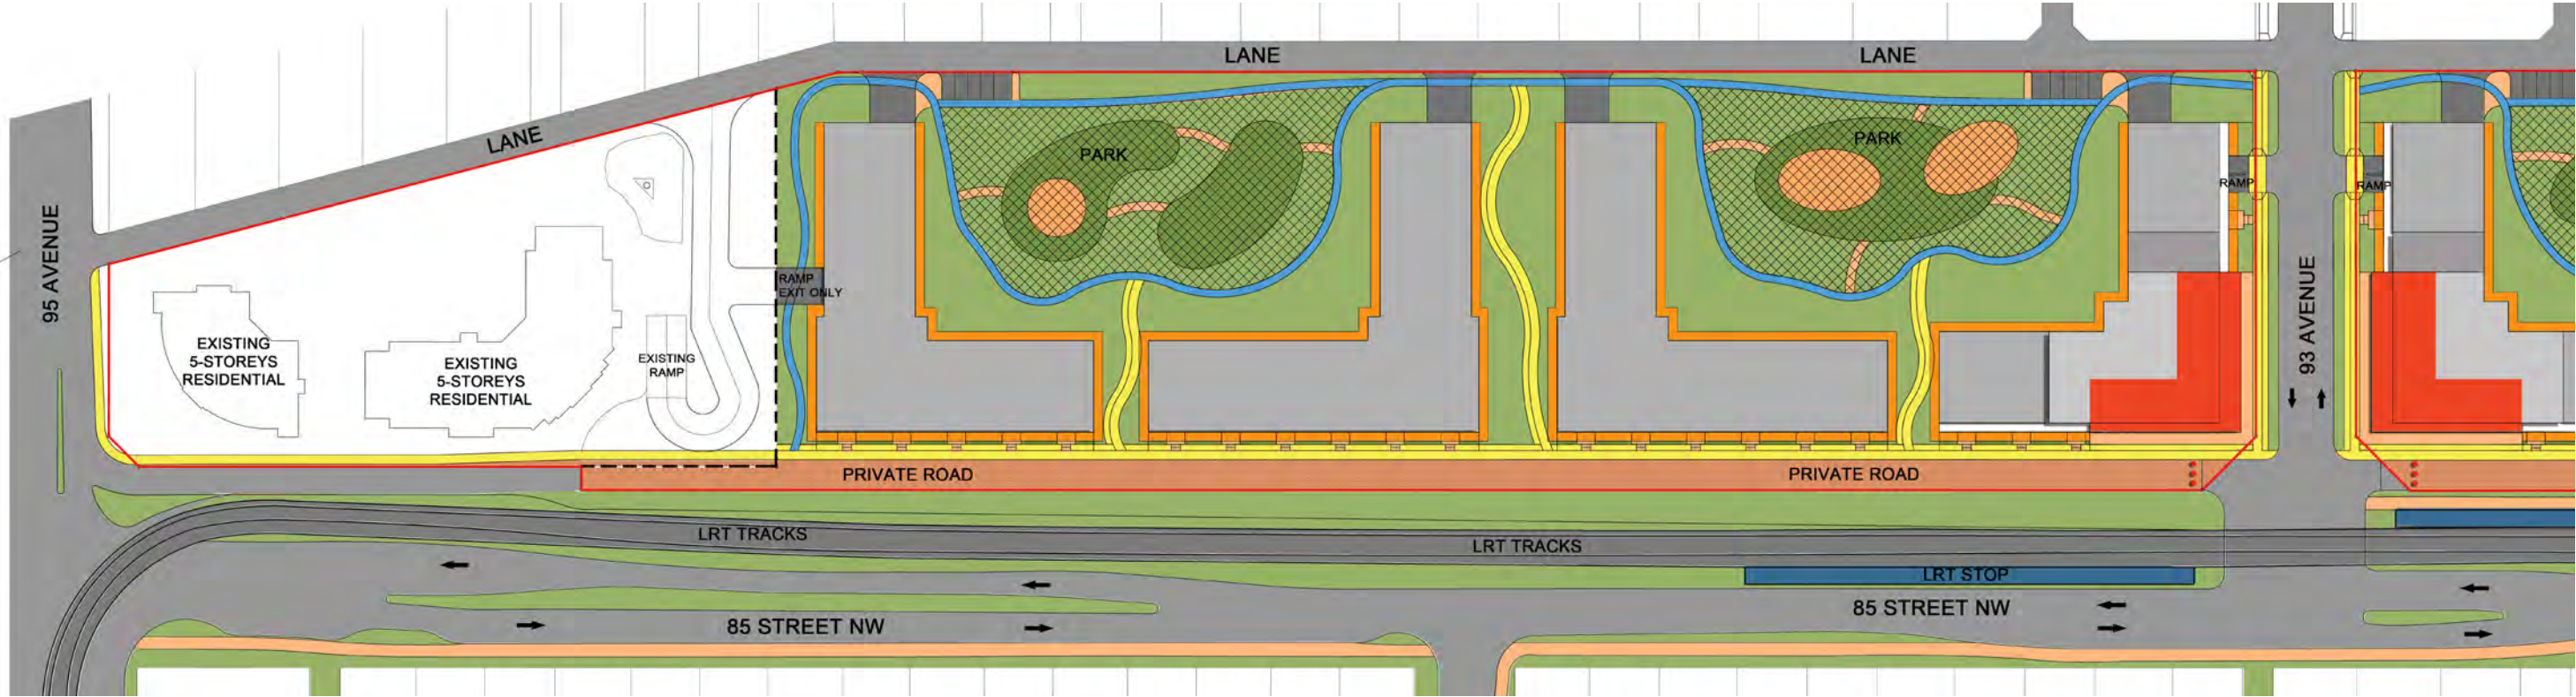

AREA 1 & AREA 2-A




- LEGEND**
- RETAIL
 - INTERNAL WALKWAY (MIN 1.5M)
 - PUBLICLY ACCESSIBLE WALKWAY (MIN 3.0M)
 - PROPERTY LINE
 - PUBLICLY ACCESSIBLE PRIVATE PARK
 - PRIVATE OUTDOOR AMENITY

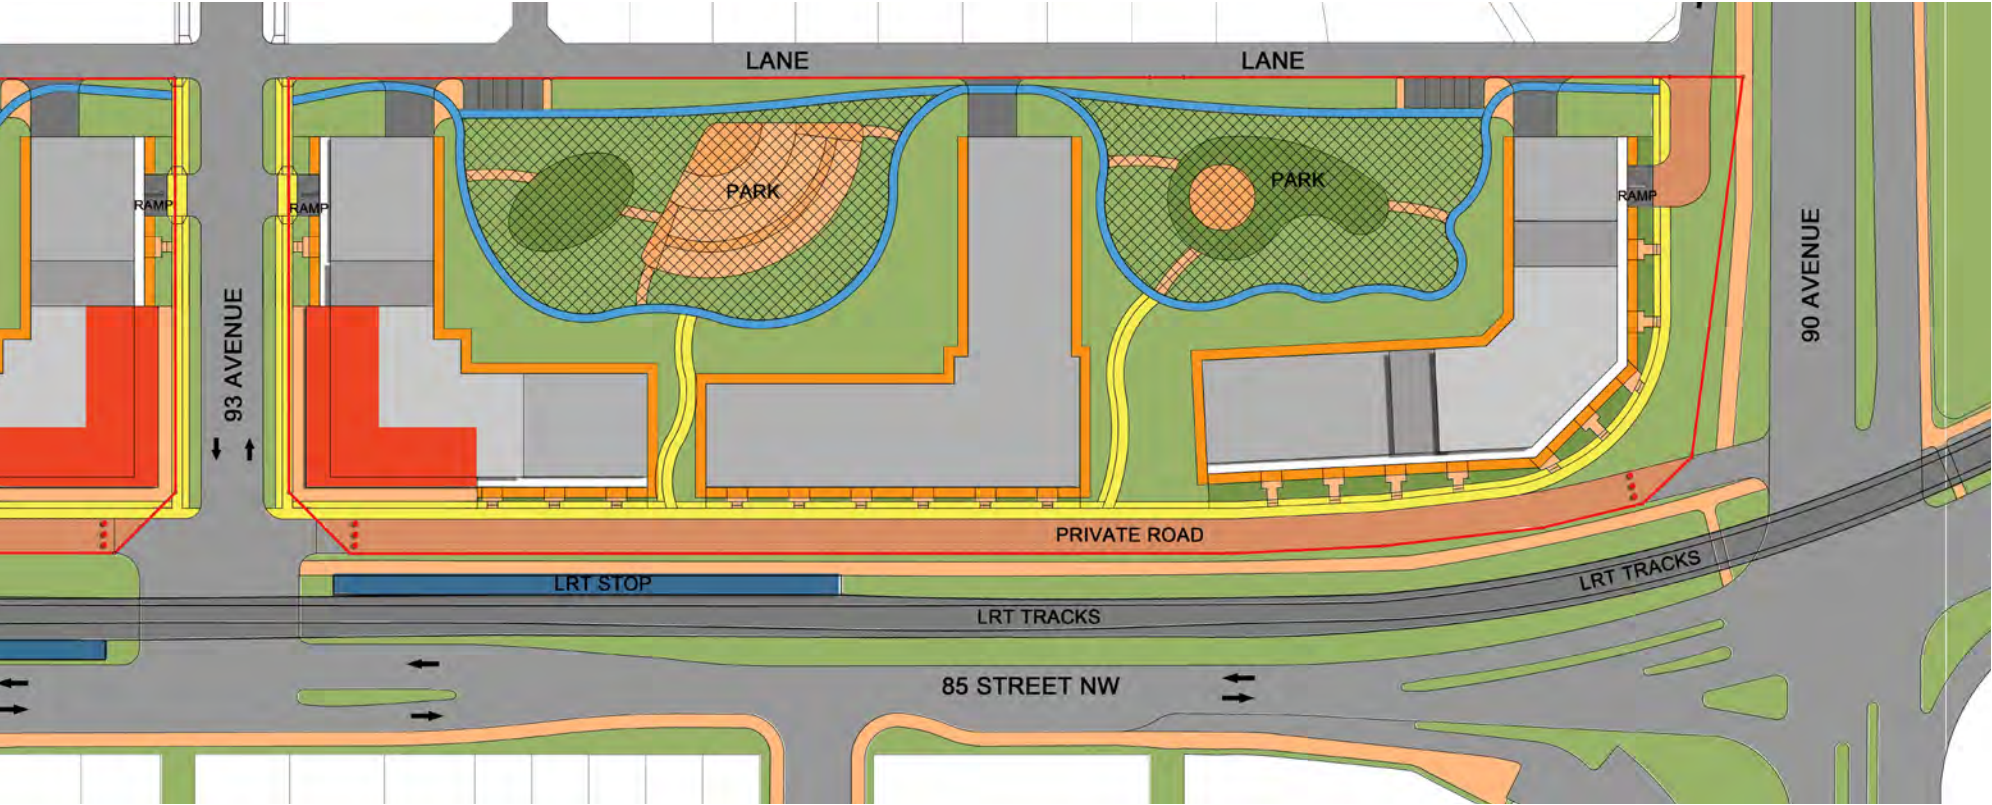


AREA 2-B



APPENDIX - V
CROSS SECTIONS

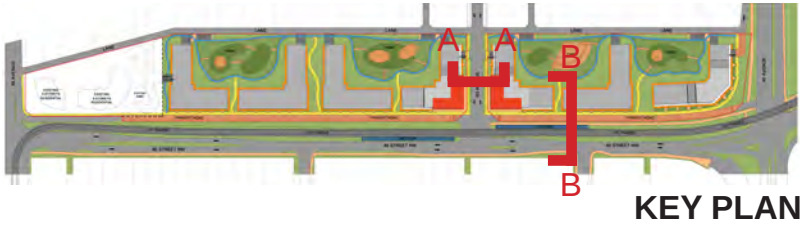

SECTION A

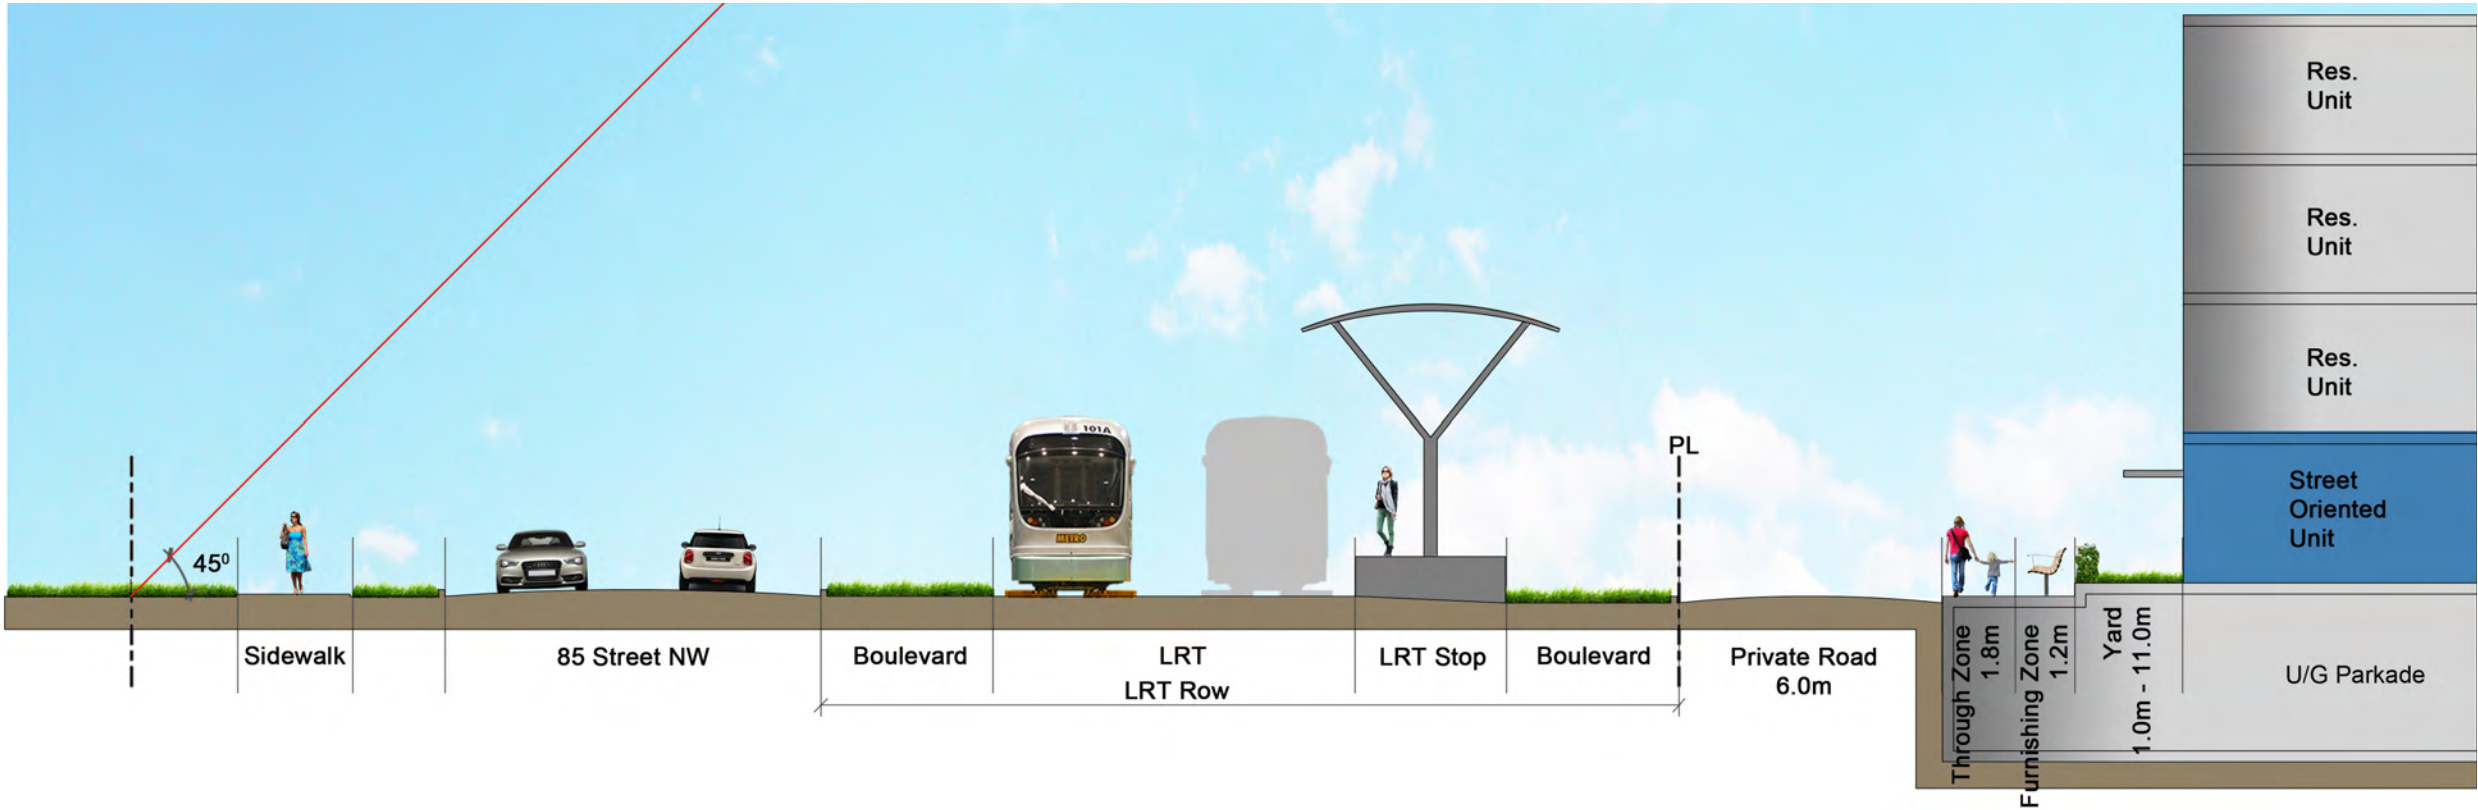

SECTION B