

TOWARDS 40
SAFE MOBILITY IMPROVEMENTS
DRAFT - SUBJECT TO REVIEW AND SITE CONDITIONS


WATT COMMON AND 54 STREET / 4 AVENUE

50 STREET to 52 STREET M-1

SAFE MOBILITY
PARKS AND ROADS
CITY OPERATIONS

March 19, 2025

Edmonton

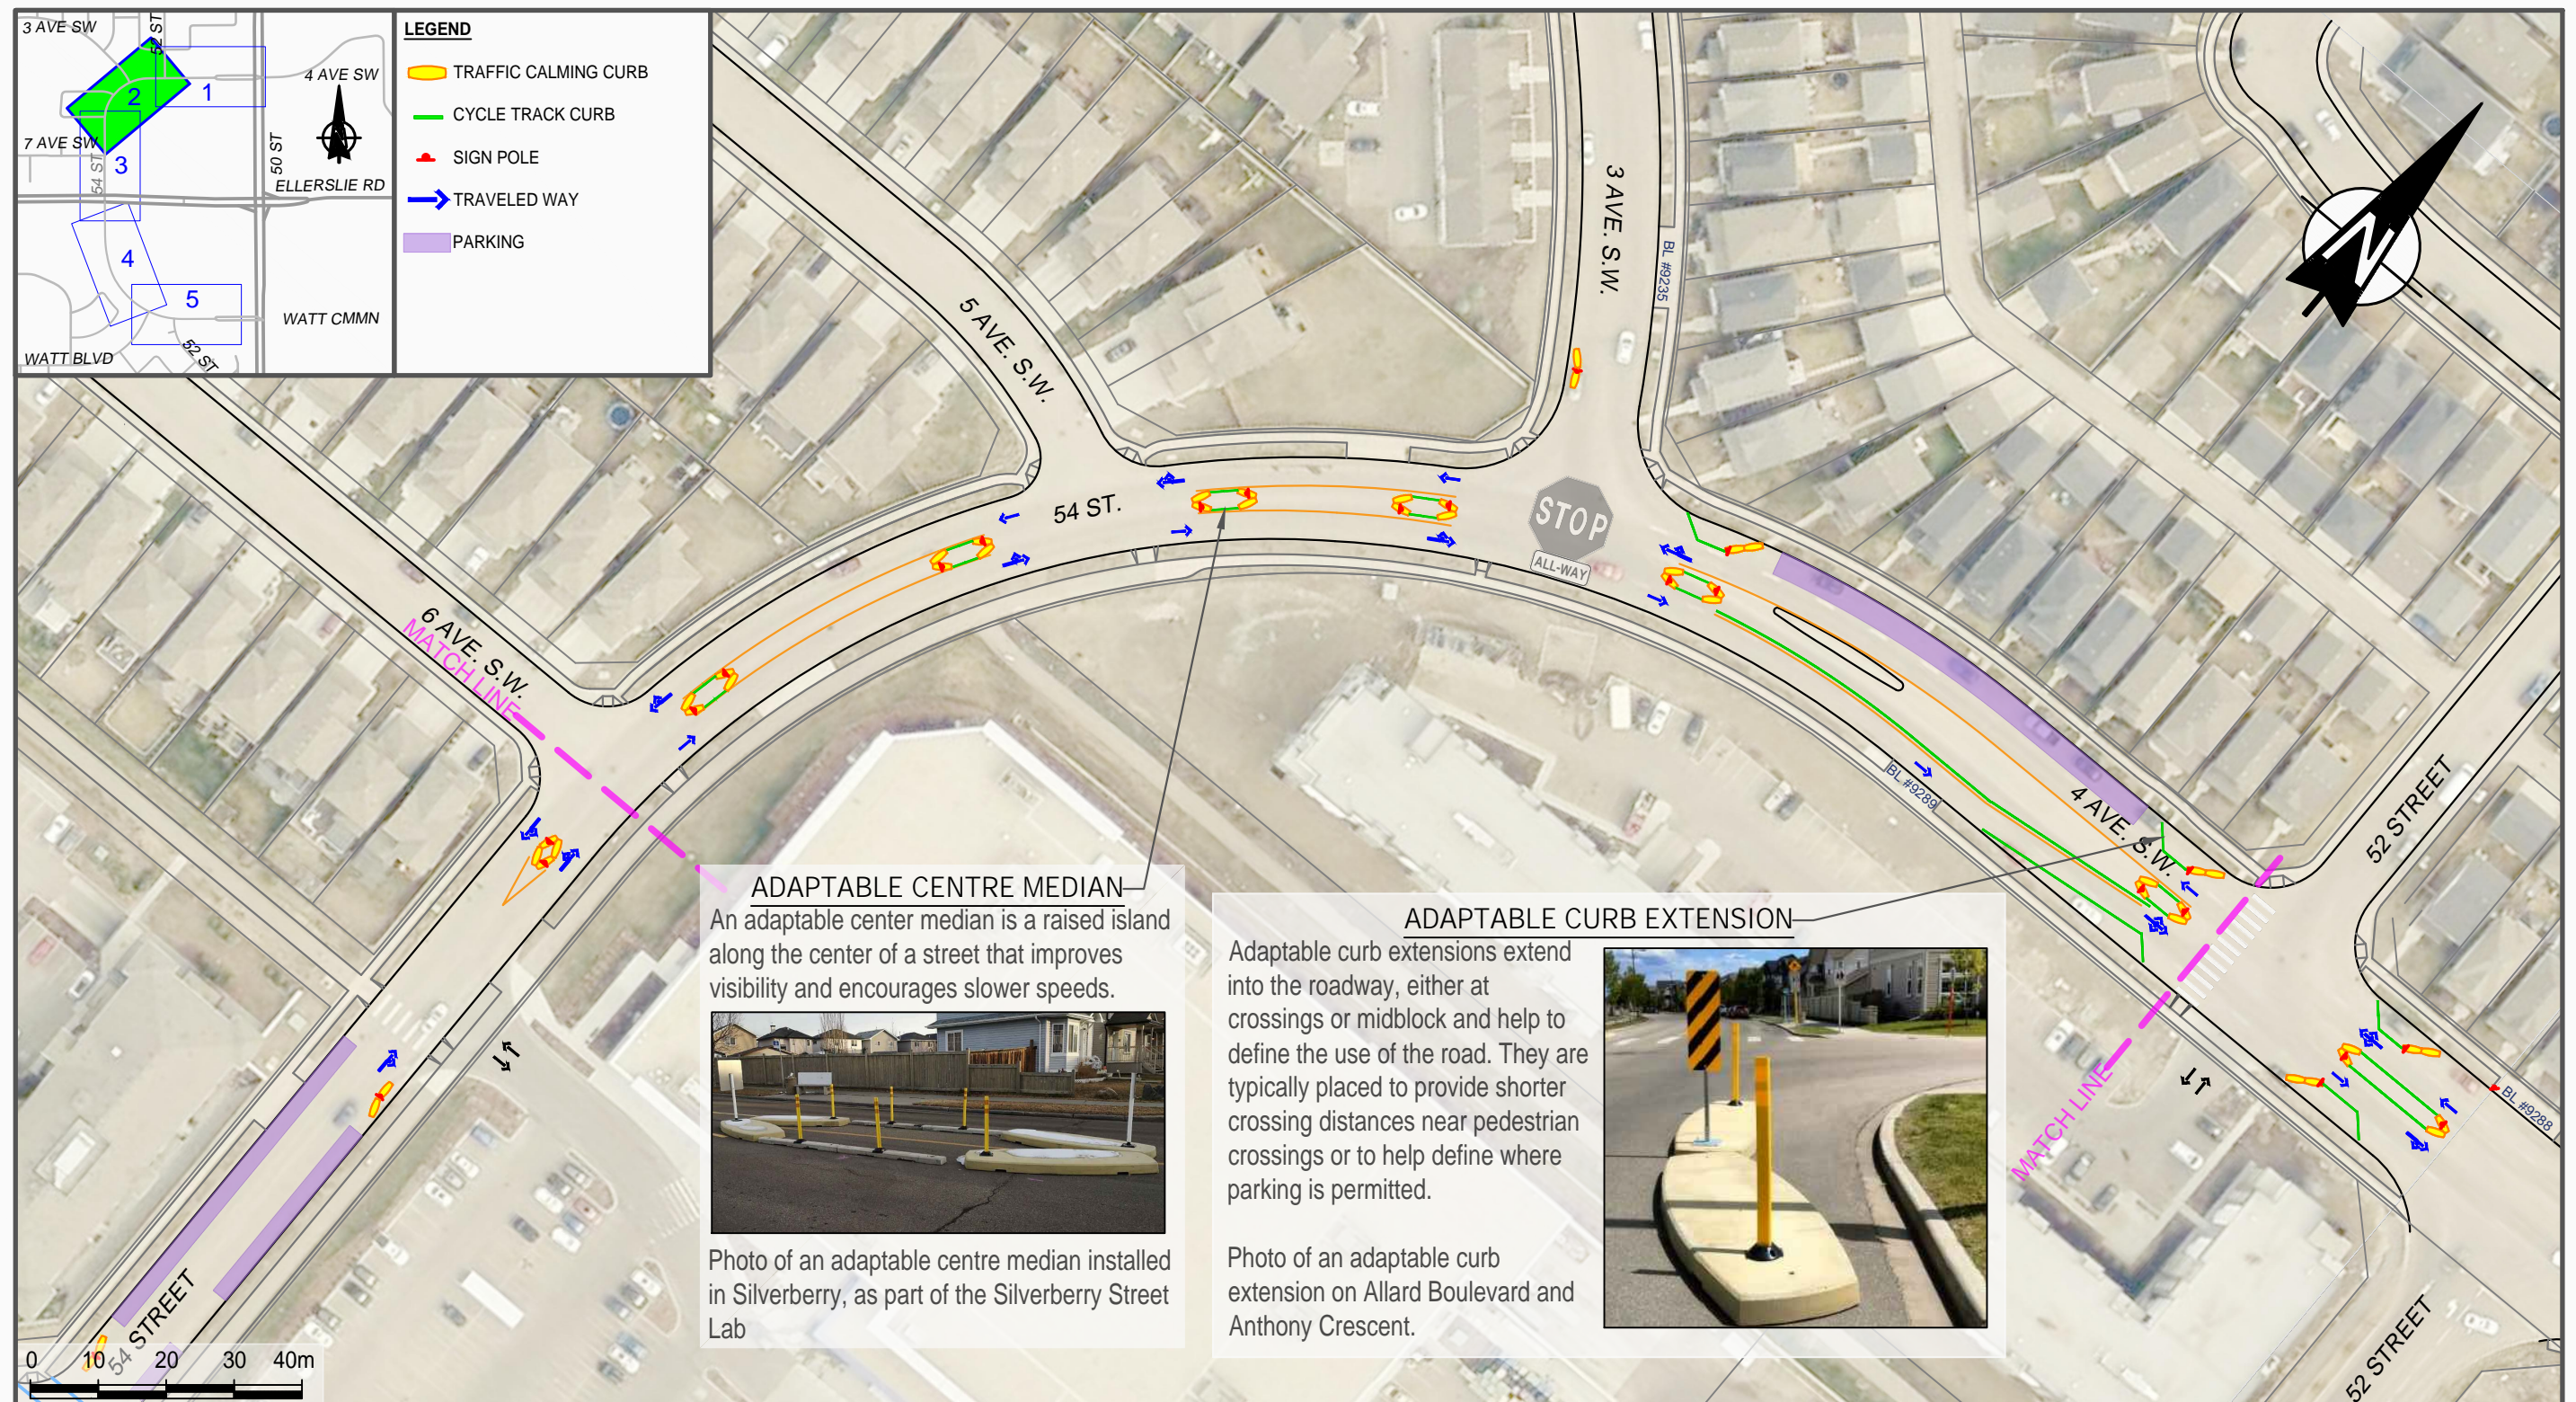

TOWARDS 40
SAFE MOBILITY IMPROVEMENTS
DRAFT - SUBJECT TO REVIEW AND SITE CONDITIONS


WATT COMMON AND 54 STREET / 4 AVENUE

54 STREET M-2

SAFE MOBILITY
PARKS AND ROADS
CITY OPERATIONS

March 19, 2025

Edmonton

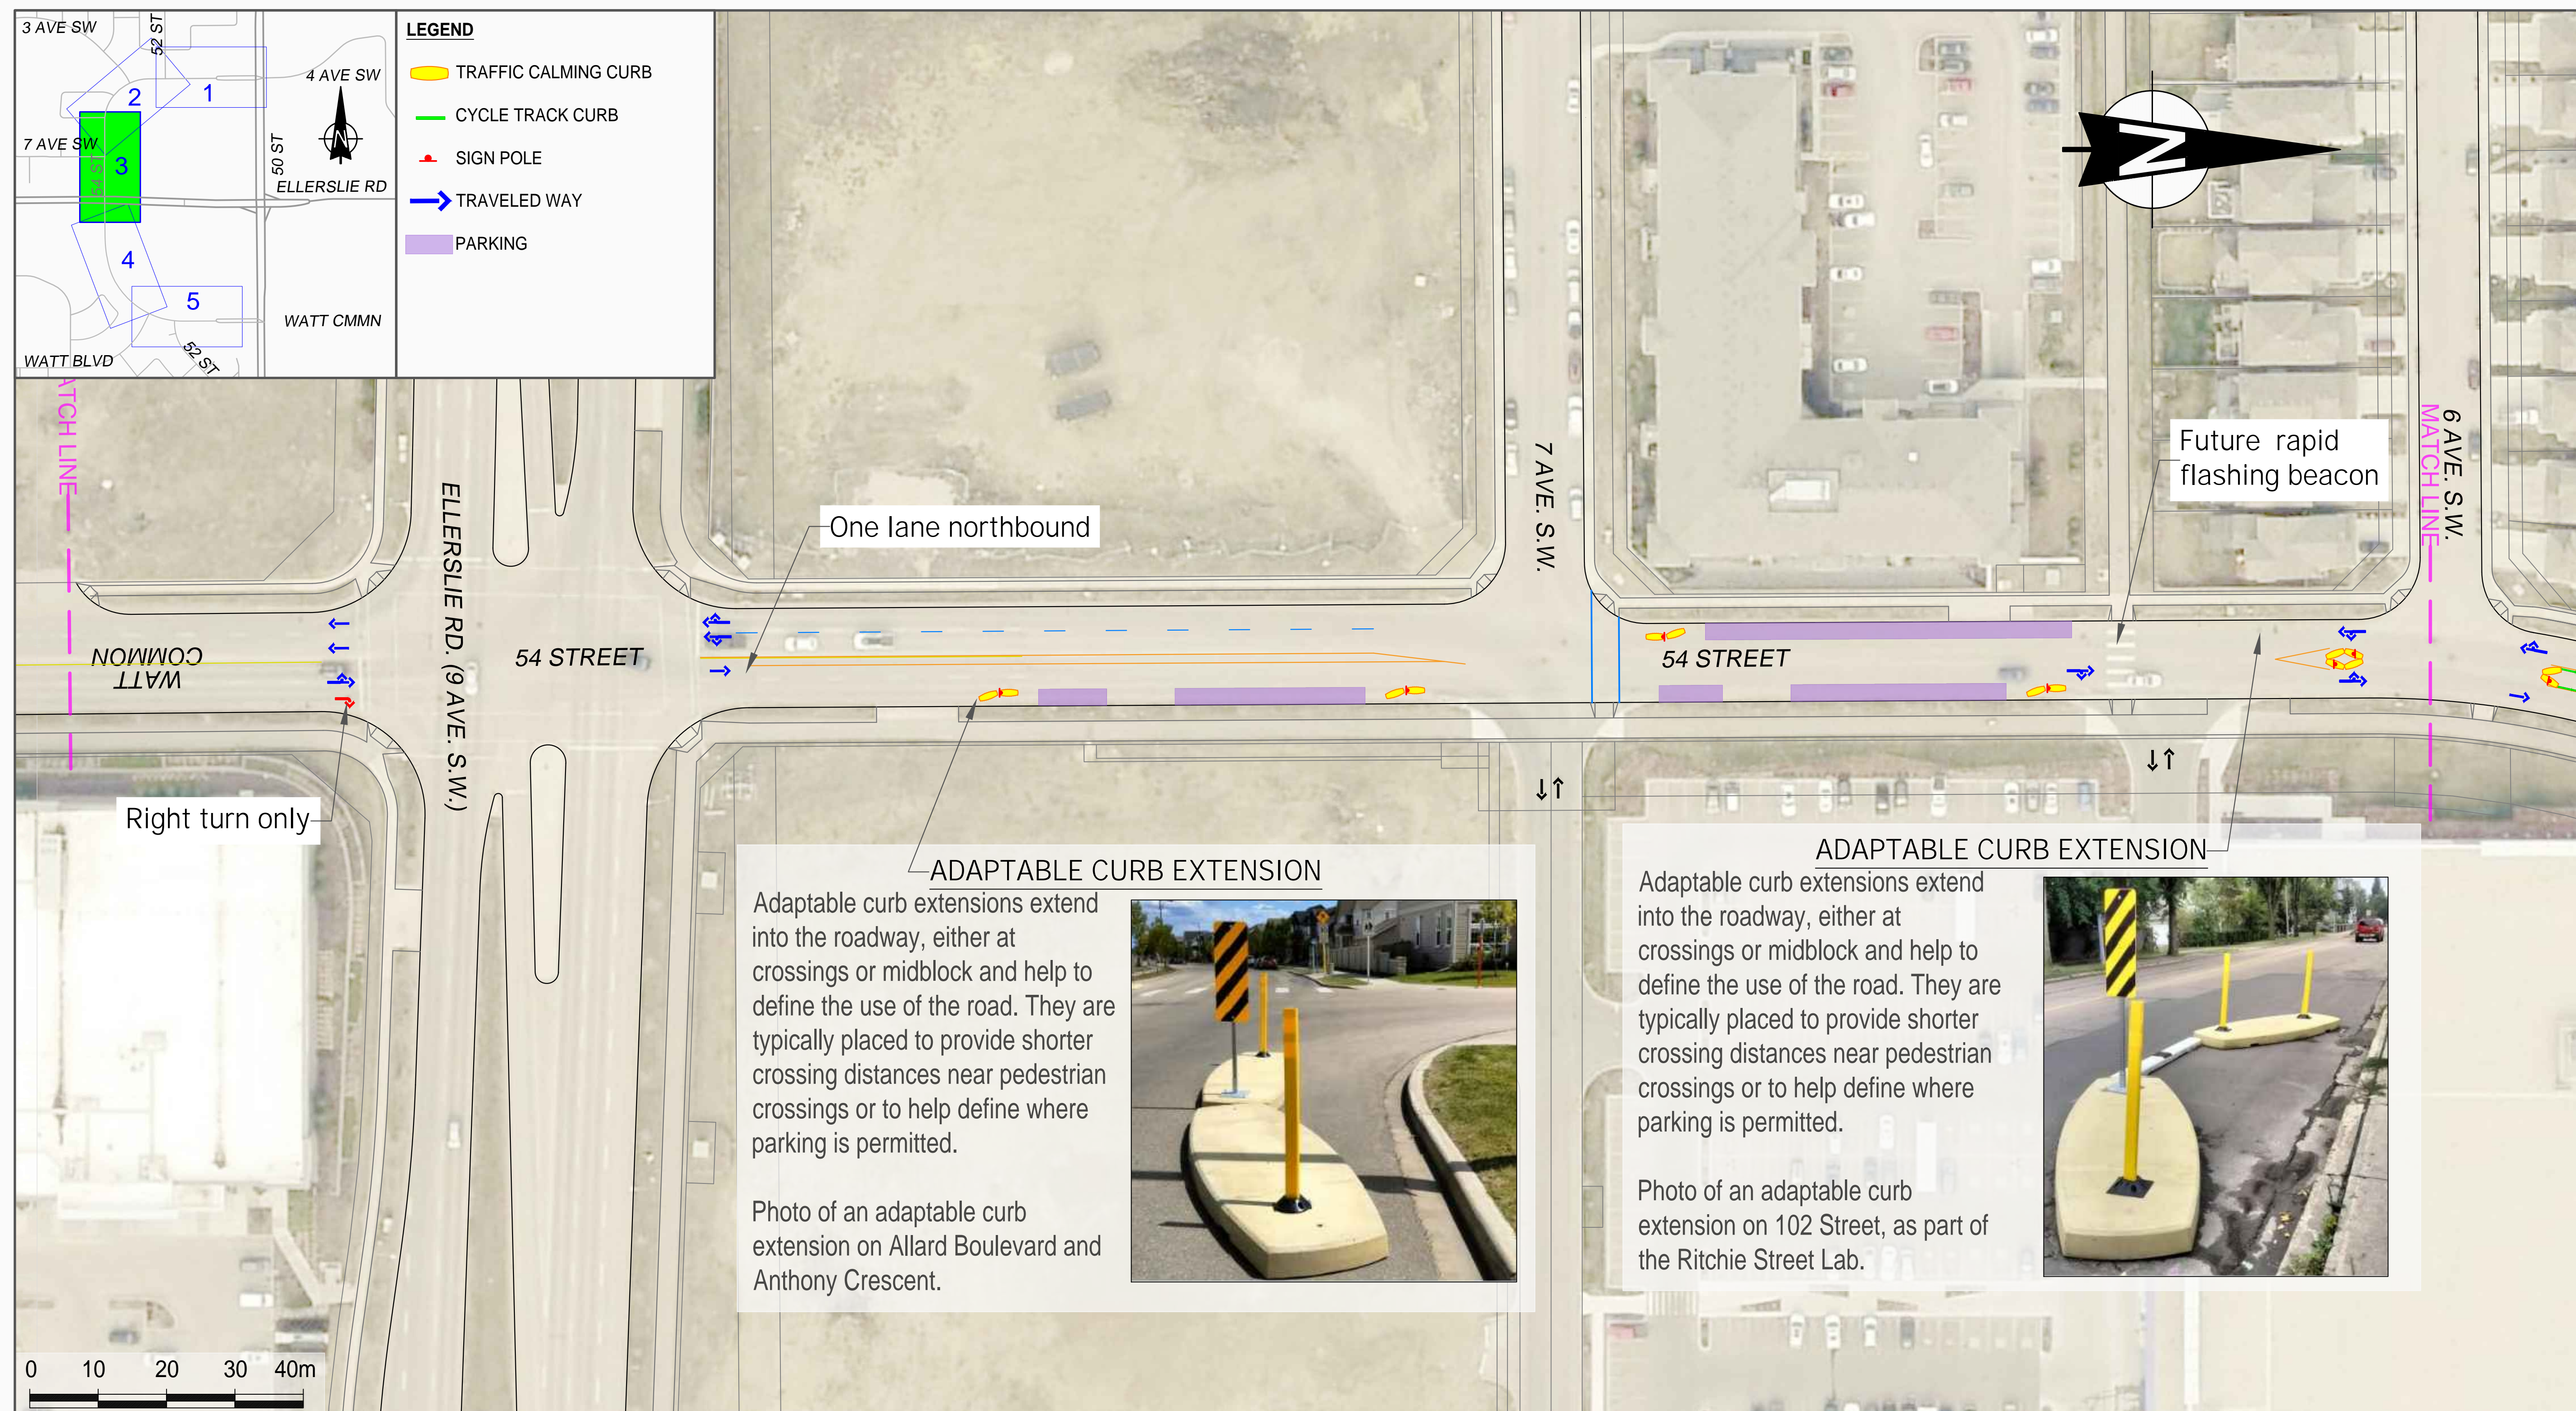

TOWARDS 40
SAFE MOBILITY IMPROVEMENTS
DRAFT - SUBJECT TO REVIEW AND SITE CONDITIONS


WATT COMMON AND 54 STREET / 4 AVENUE

ELLERSLIE RD (9 AVE. SW) M-3

SAFE MOBILITY
PARKS AND ROADS
CITY OPERATIONS

March 19, 2025

Edmonton

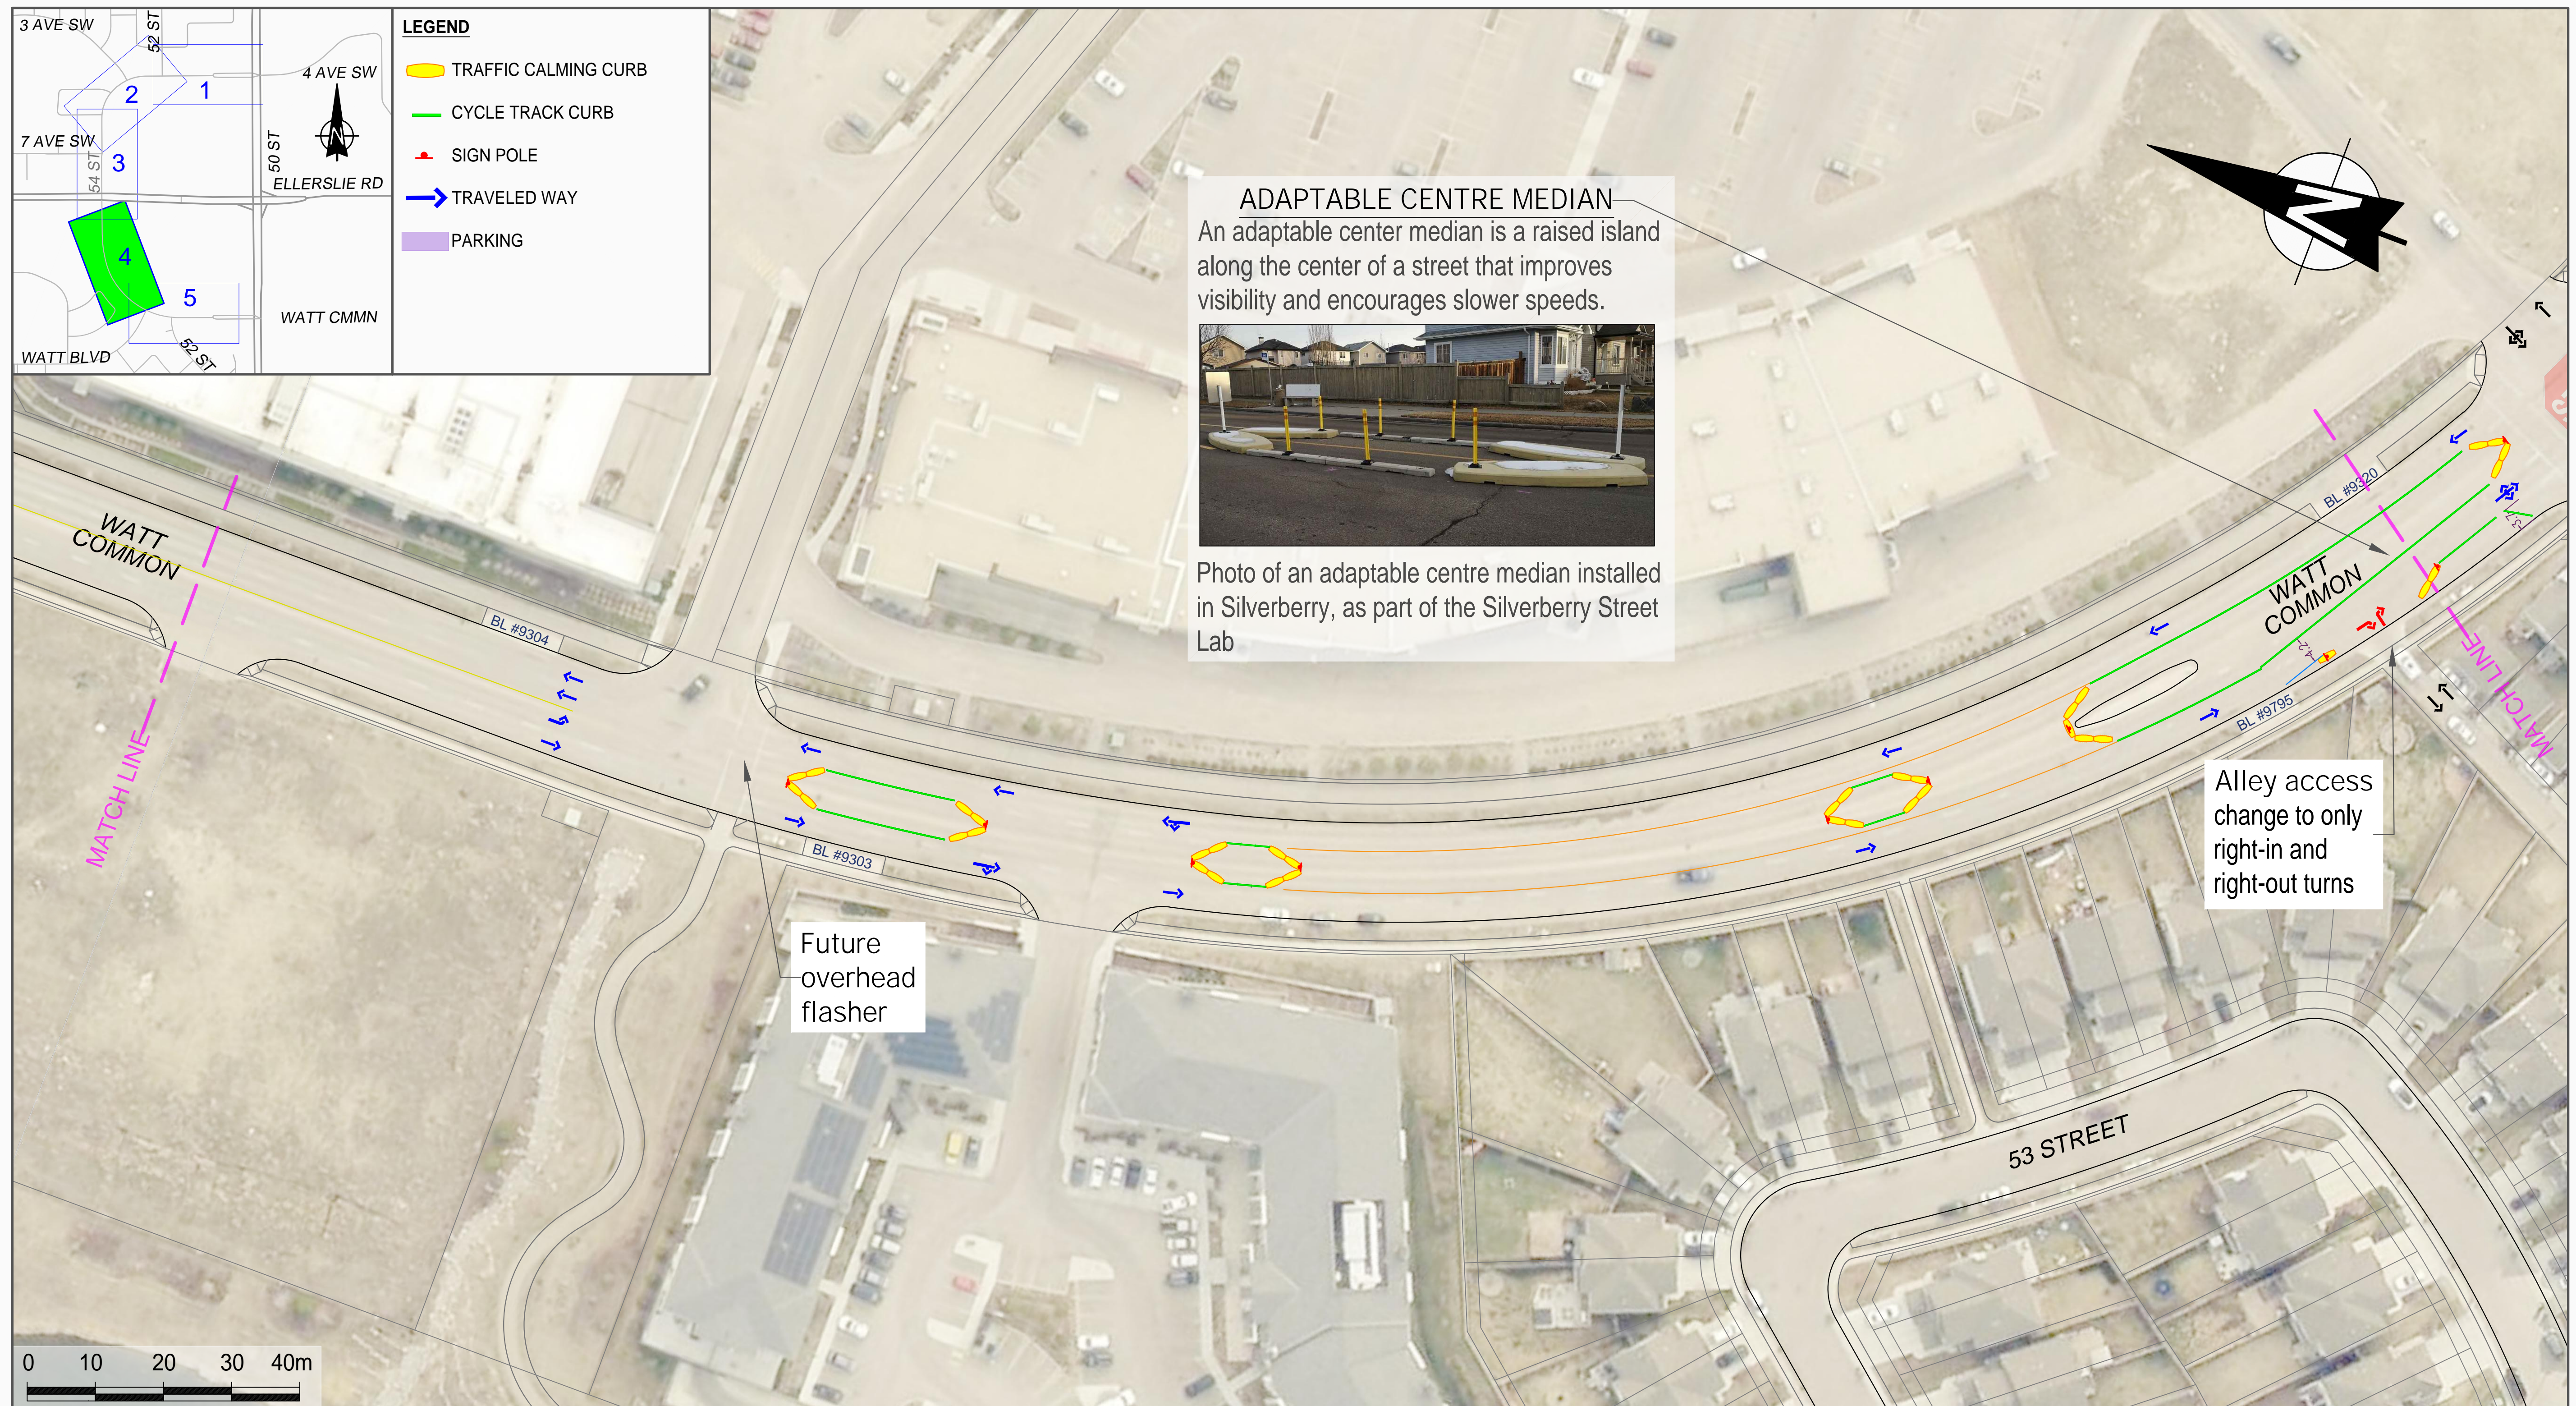

TOWARDS 40
SAFE MOBILITY IMPROVEMENTS
DRAFT - SUBJECT TO REVIEW AND SITE CONDITIONS


WATT COMMON AND 54 STREET / 4 AVENUE

SOUTH OF ELLERSLIE M-4

SAFE MOBILITY
PARKS AND ROADS
CITY OPERATIONS

March 19, 2025

Edmonton

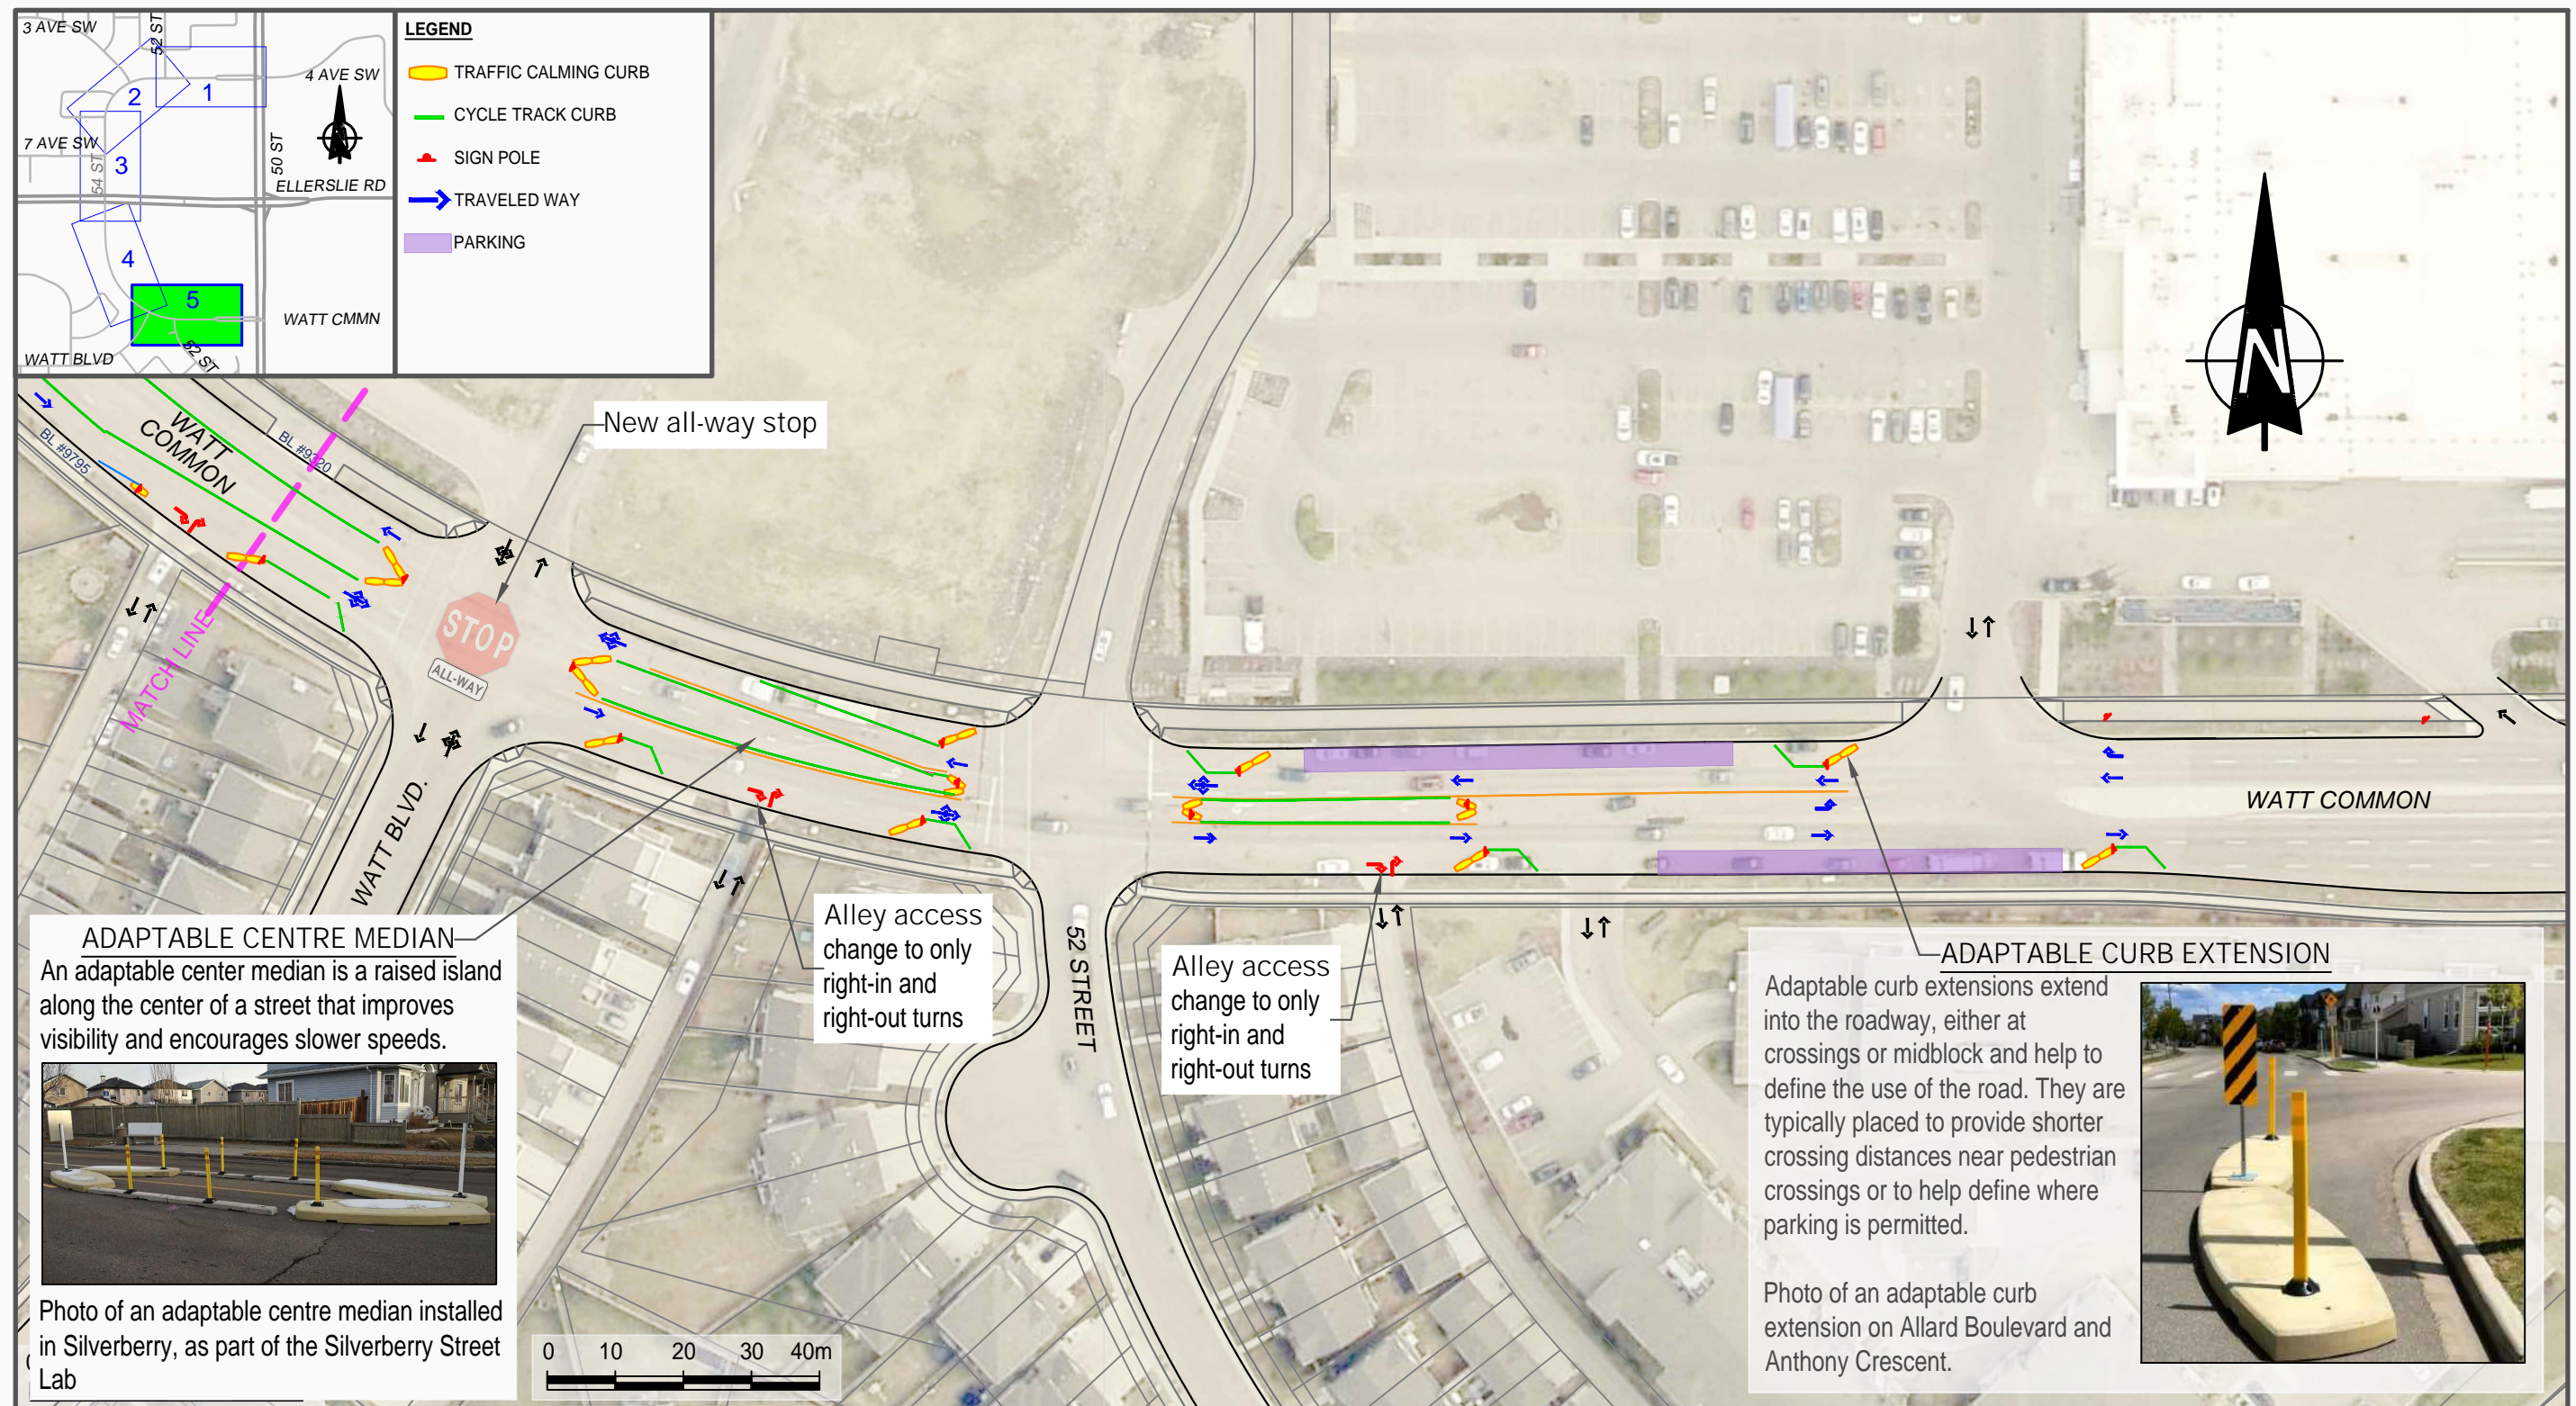

TOWARDS 40
SAFE MOBILITY IMPROVEMENTS
DRAFT - SUBJECT TO REVIEW AND SITE CONDITIONS

WATT COMMON AND 54 STREET / 4 AVENUE

WEST OF 50 STREET M-5

SAFE MOBILITY
PARKS AND ROADS
CITY OPERATIONS

March 21, 2025

Edmonton