



CASTLE DOWNS PARK

SLEDDING HILL SECTIONS


October 10, 2024
EO: 144325

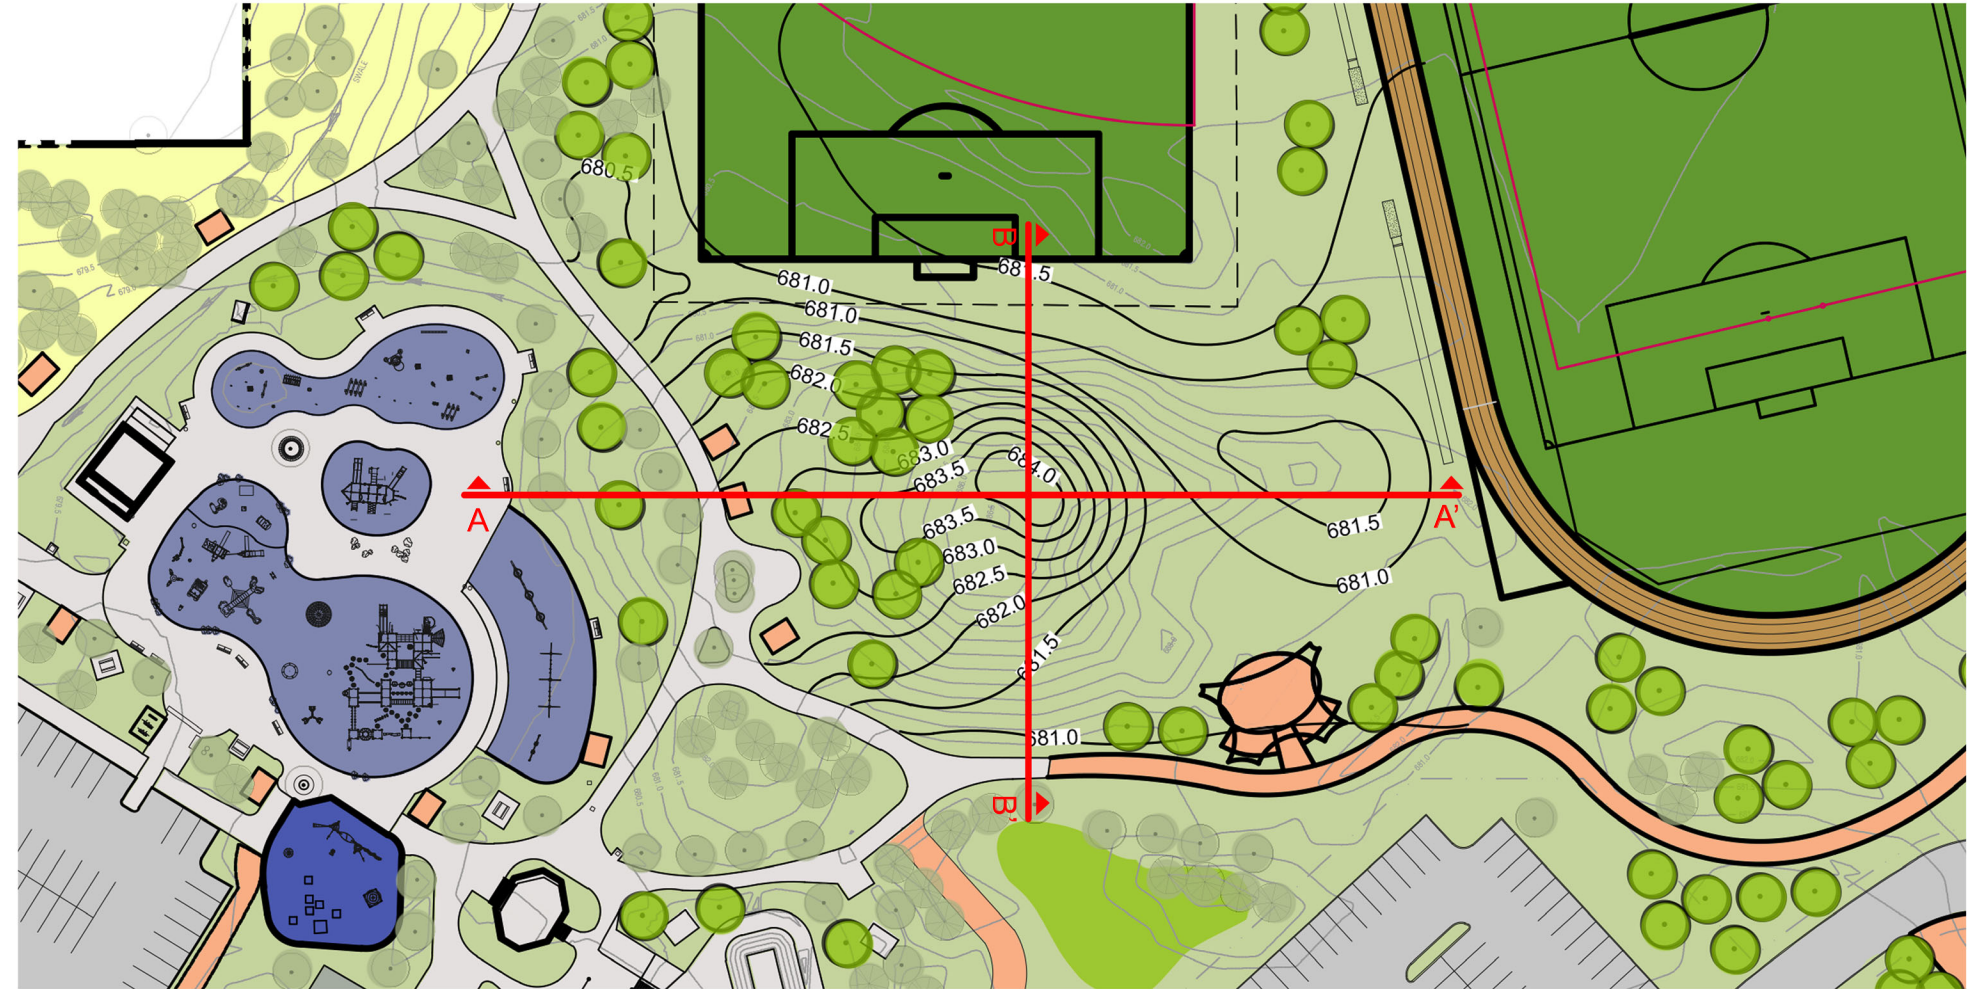

Planview

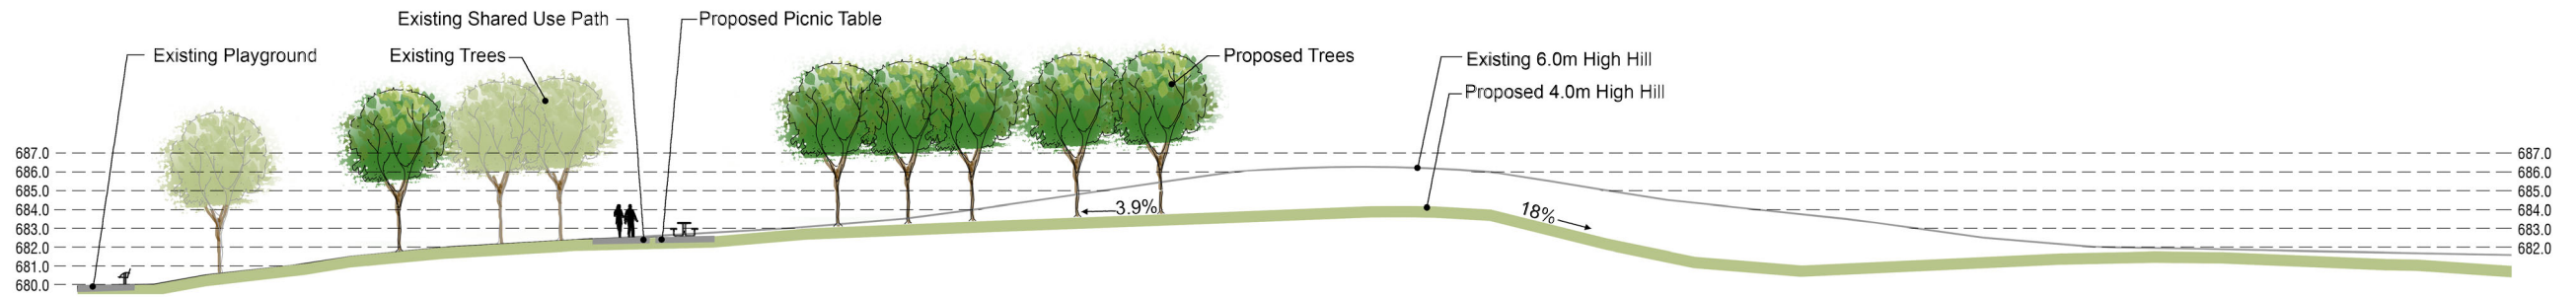

Section A-A'

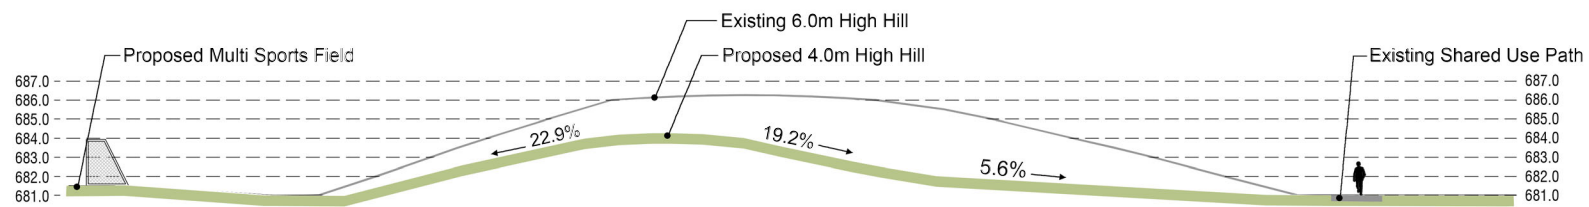

Section B-B'