
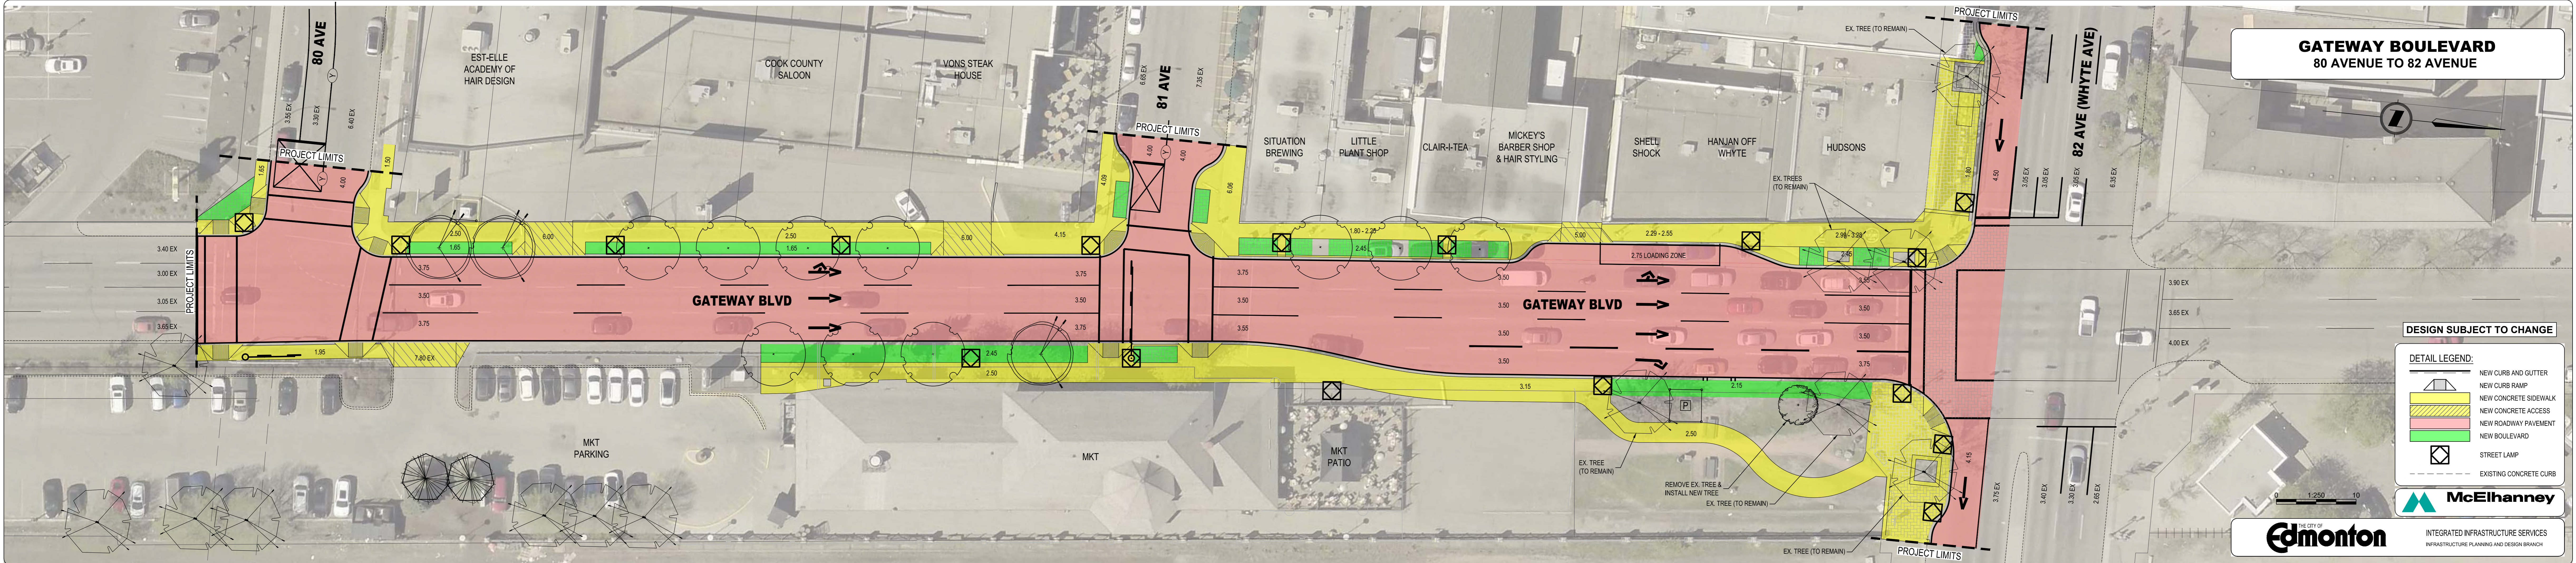


# GATEWAY BOULEVARD 80 AVENUE TO 82 AVENUE

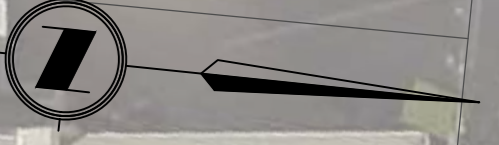

**DESIGN SUBJECT TO CHANGE**

**DETAIL LEGEND:**

	NEW CURB AND GUTTER
	NEW CURB RAMP
	NEW CONCRETE SIDEWALK
	NEW CONCRETE ACCESS
	NEW ROADWAY PAVEMENT
	NEW BOULEVARD
	STREET LAMP
	EXISTING CONCRETE CURB

