

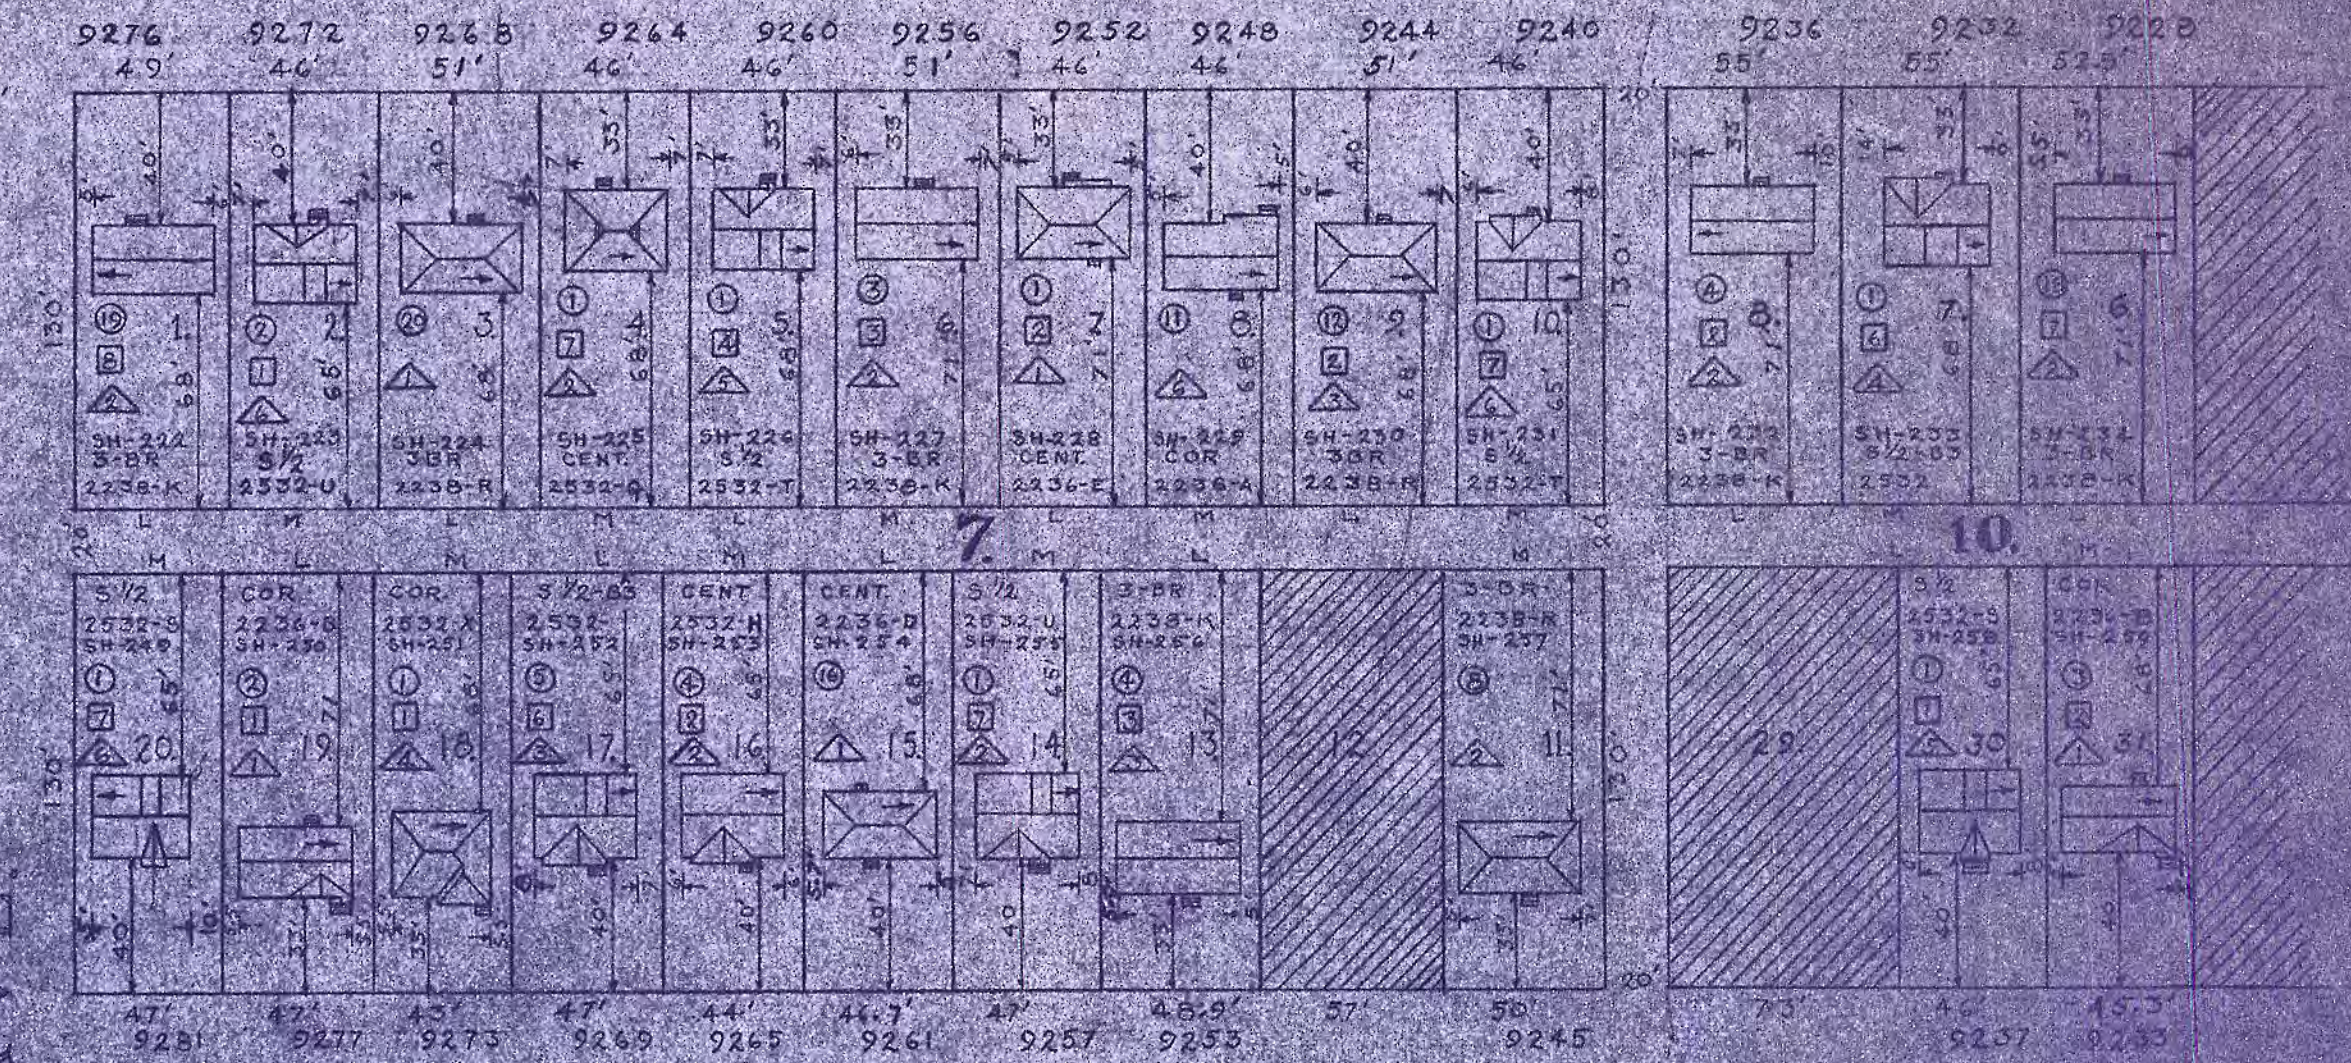
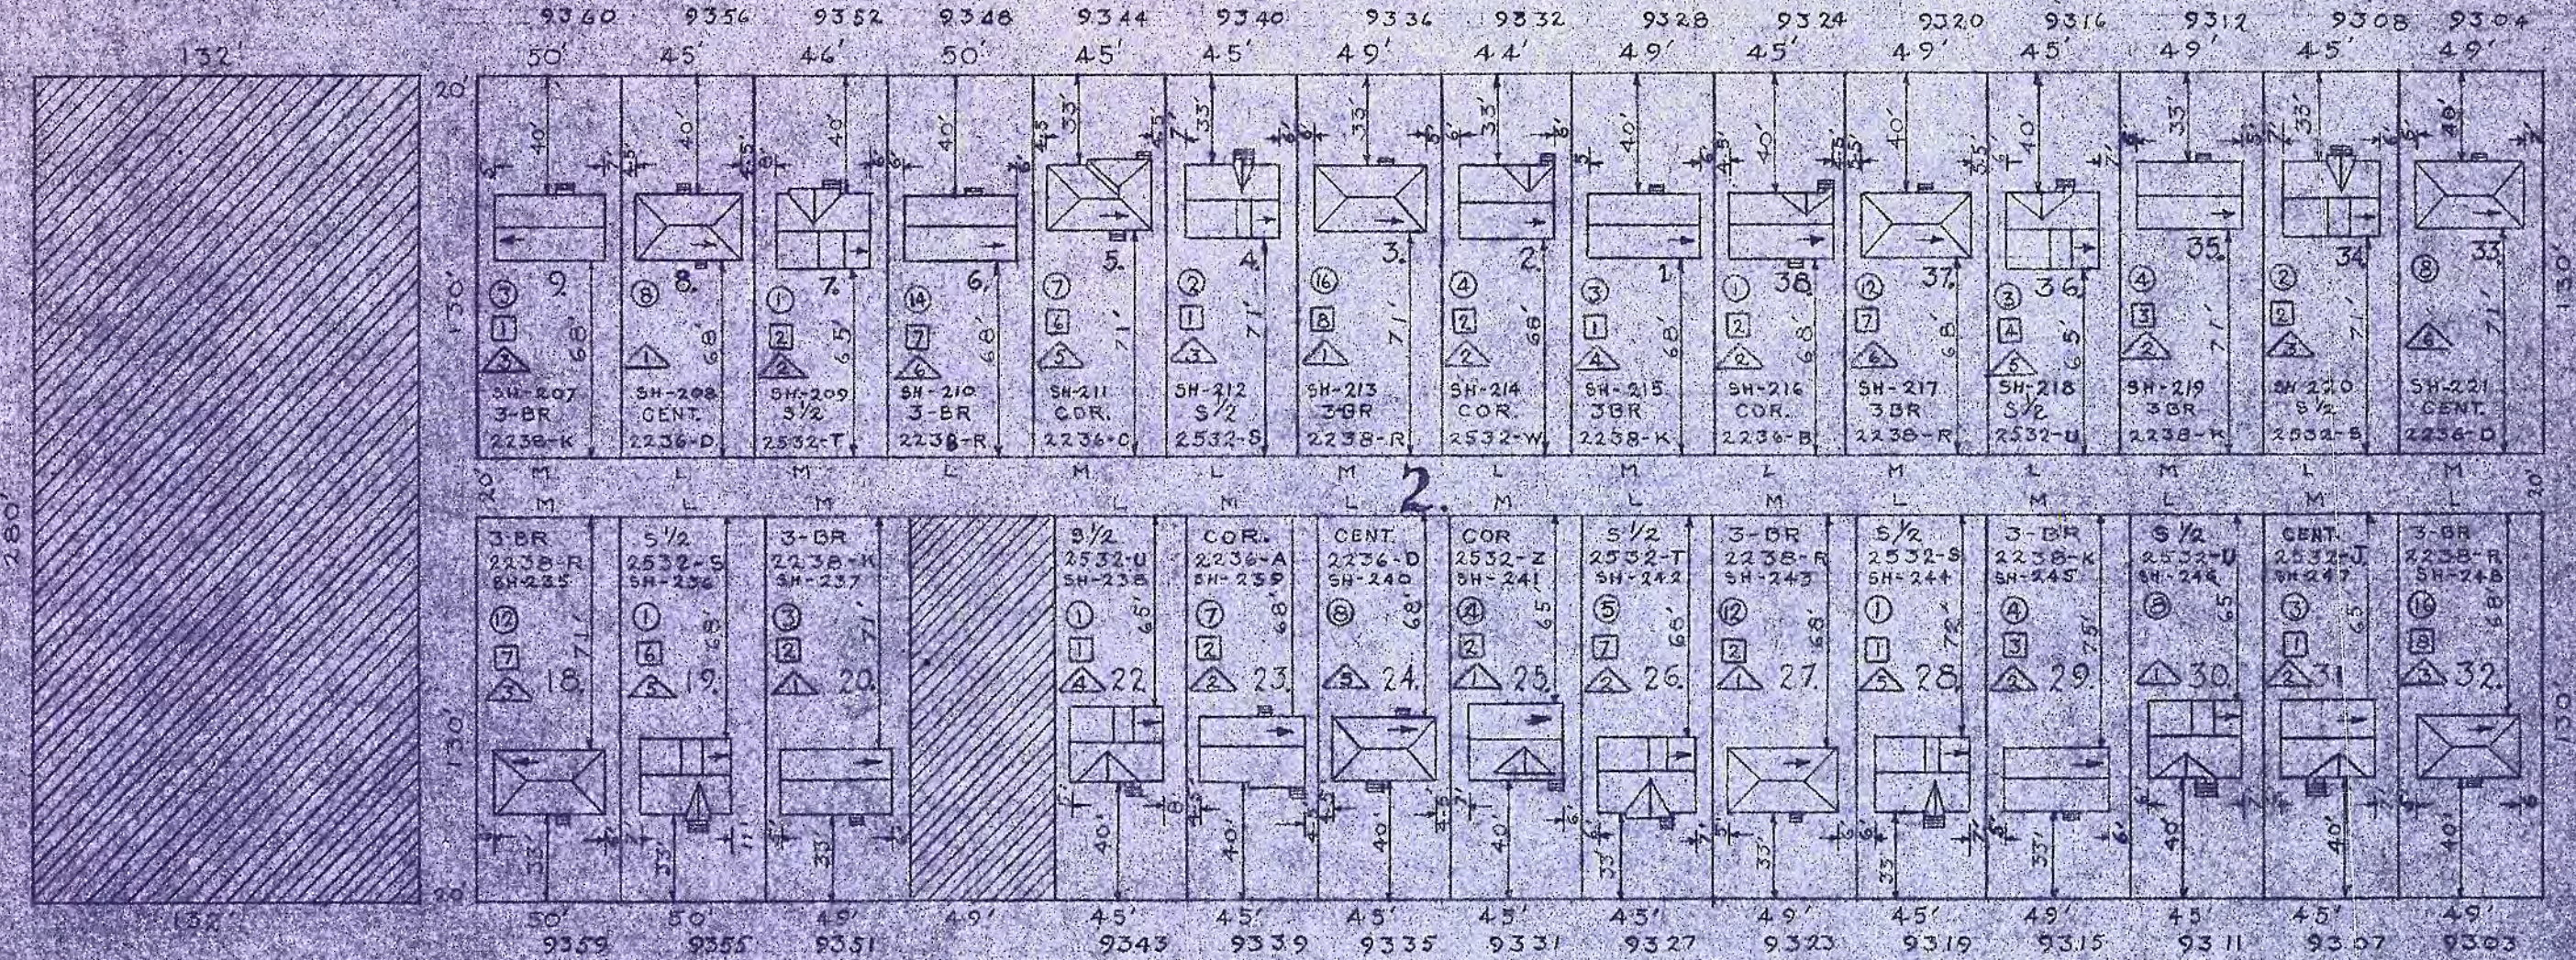


INDICATES THE DIRECTION OF THE WINDING TREES



### B 5 STREET

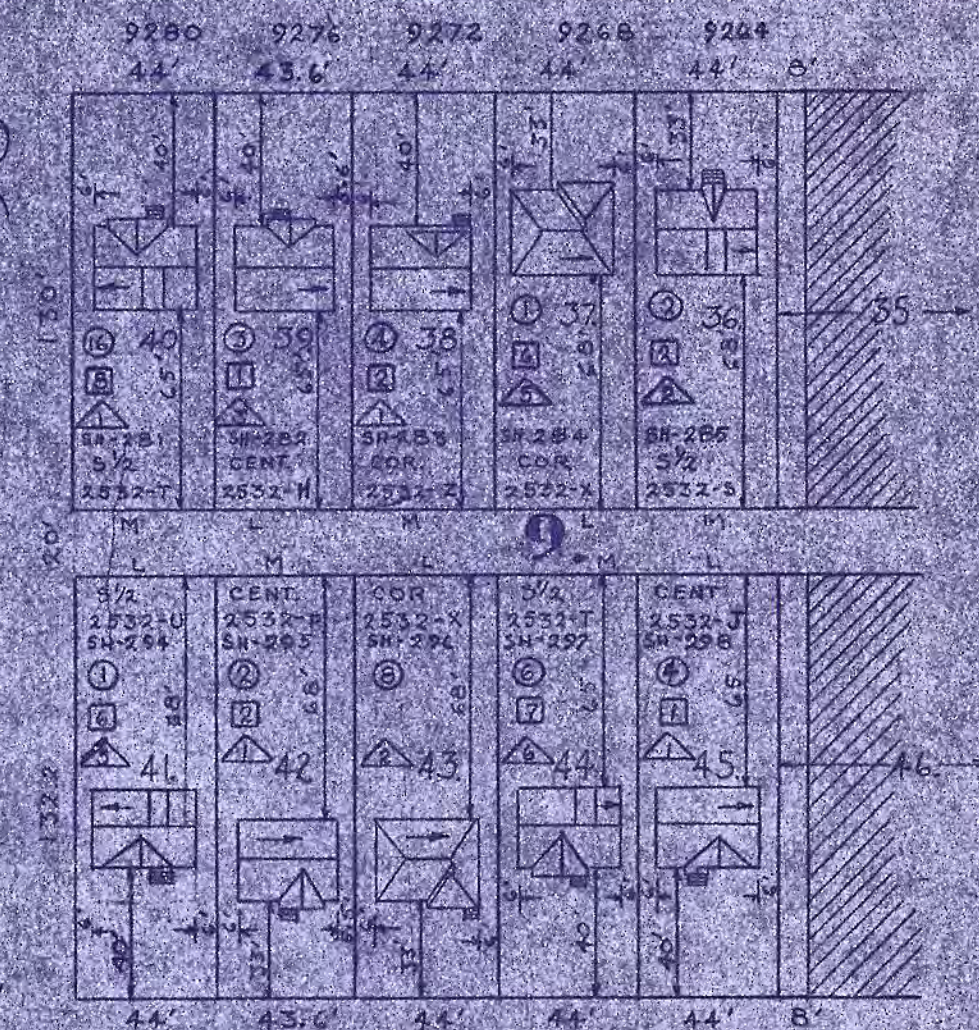

### B 6 STREET


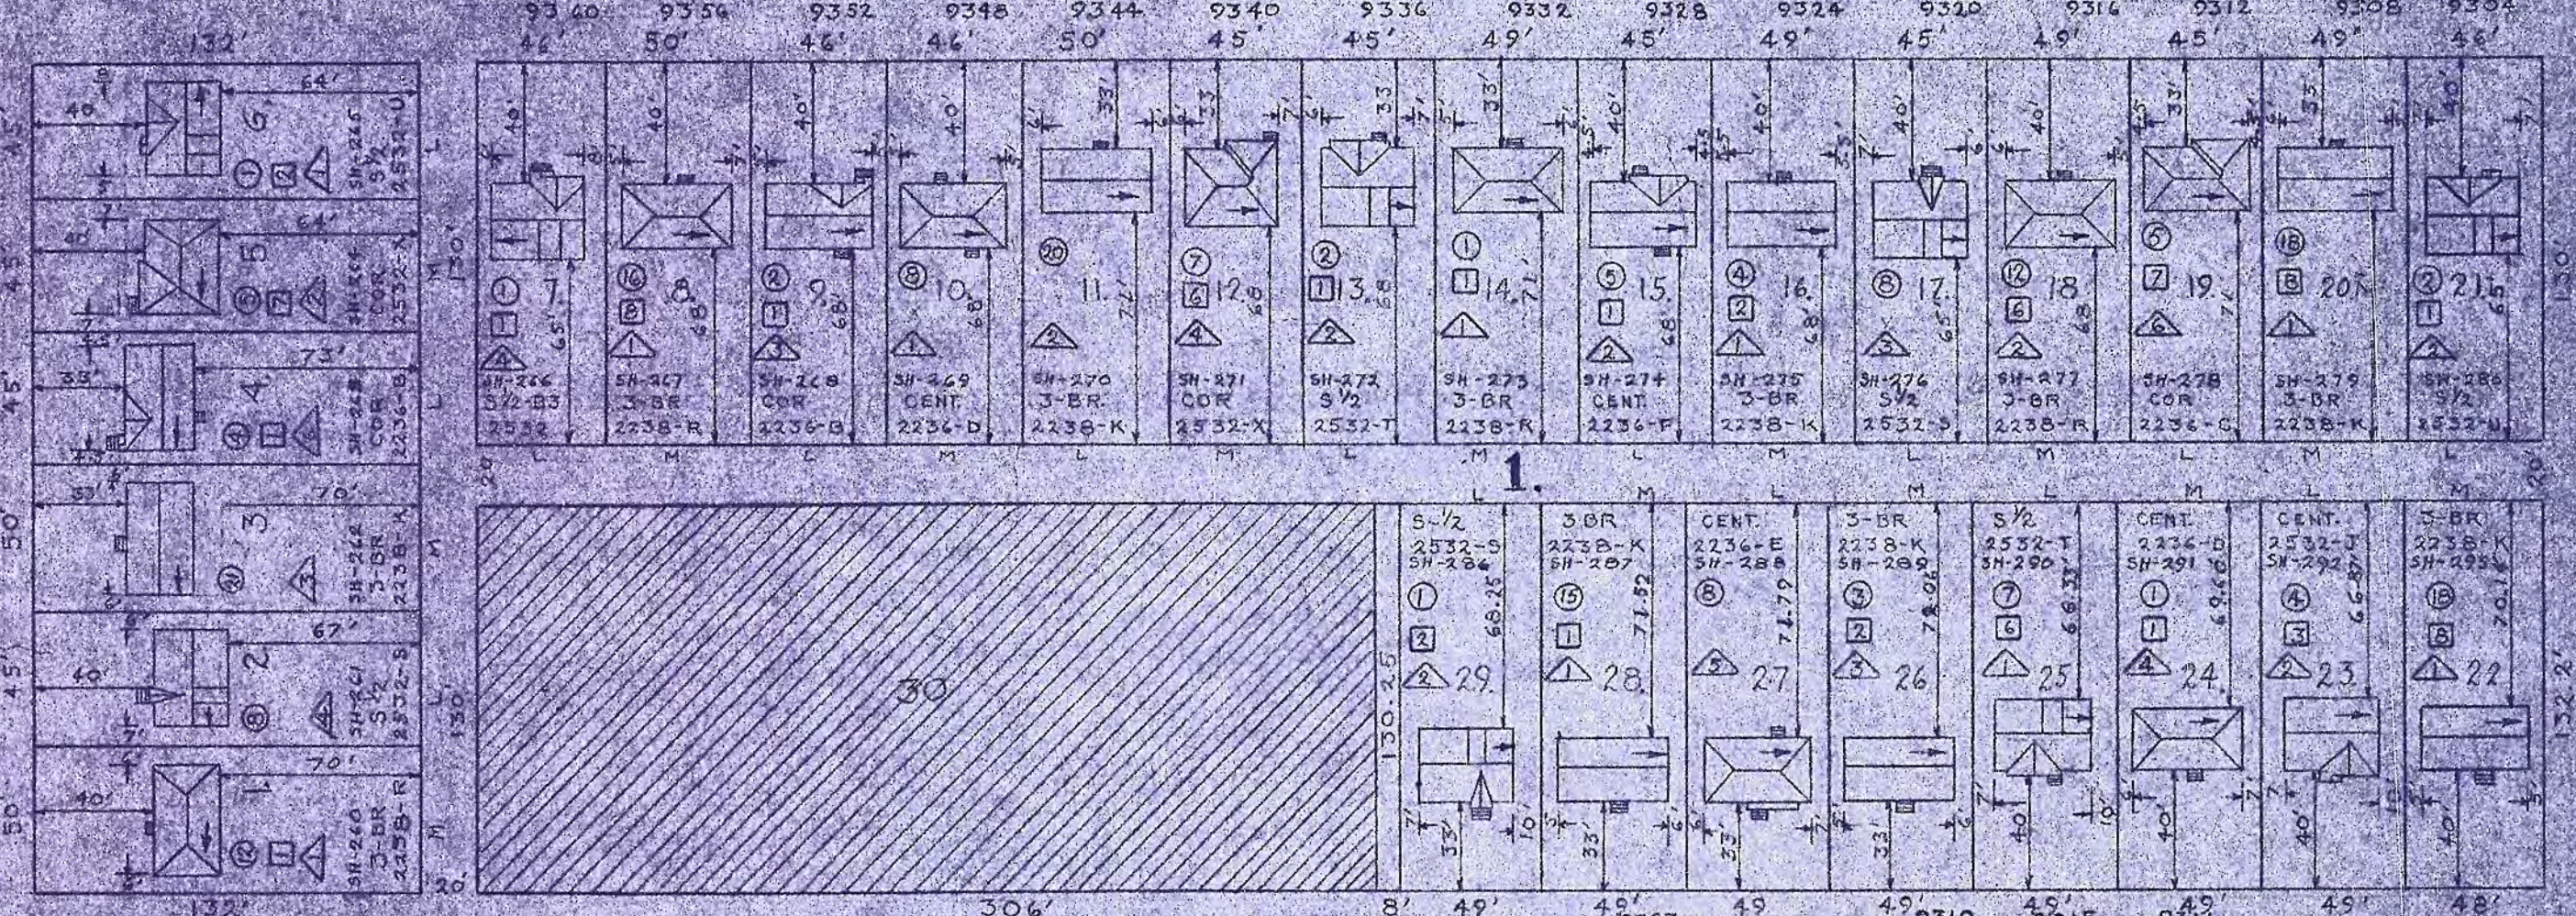


### B 7 STREET

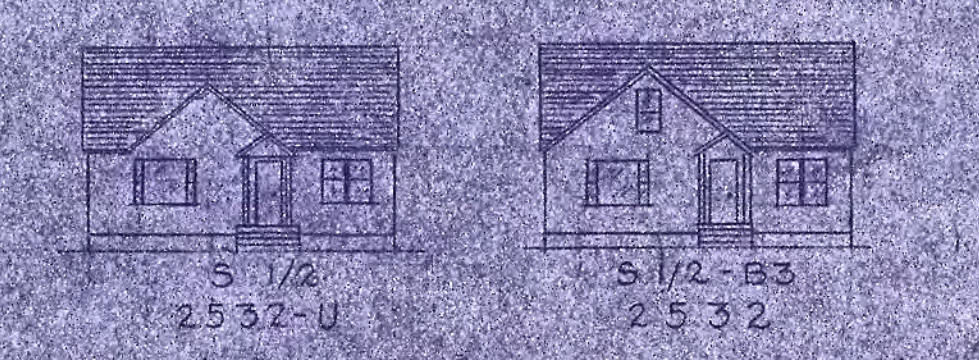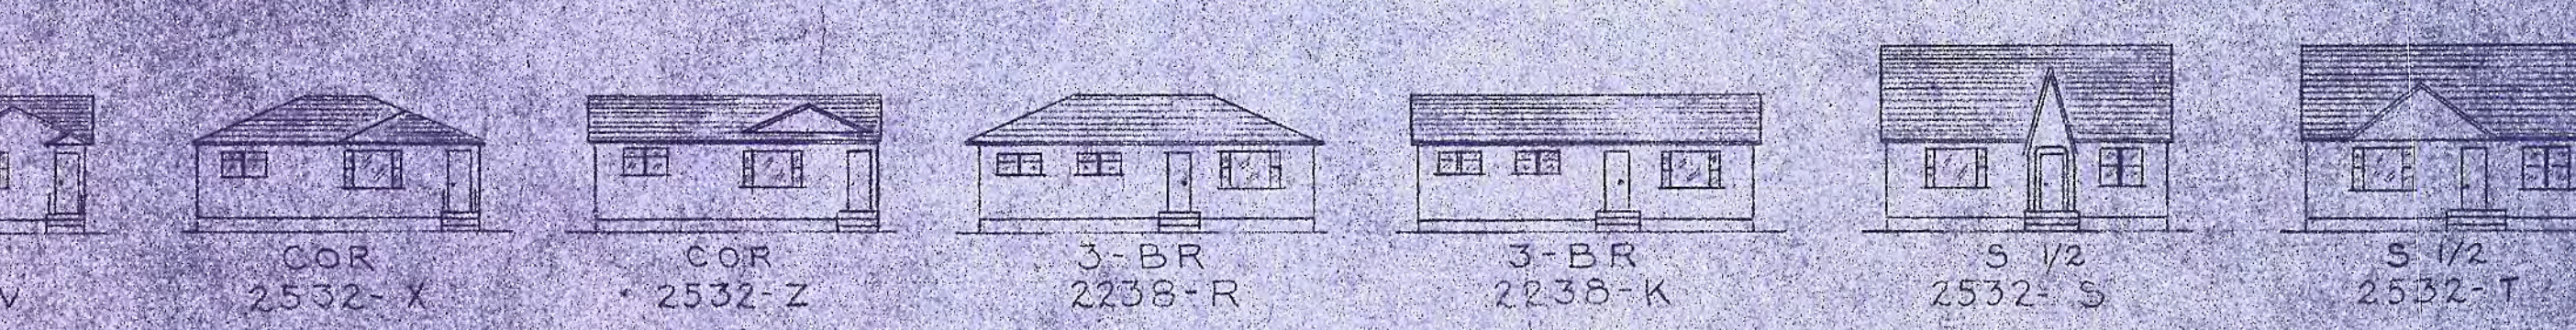

9 5 AVE.

9 3 AVE.

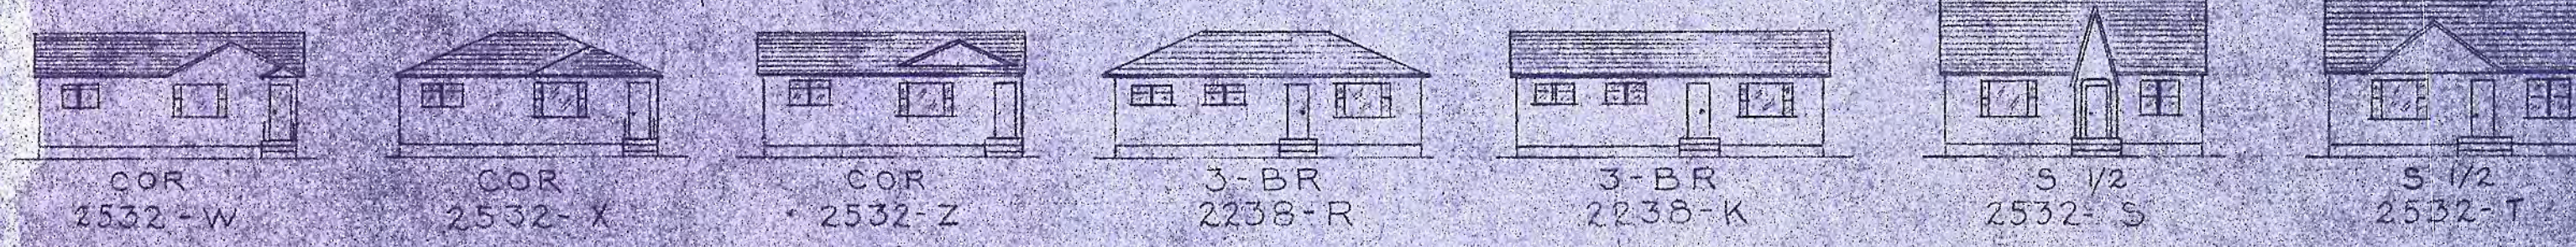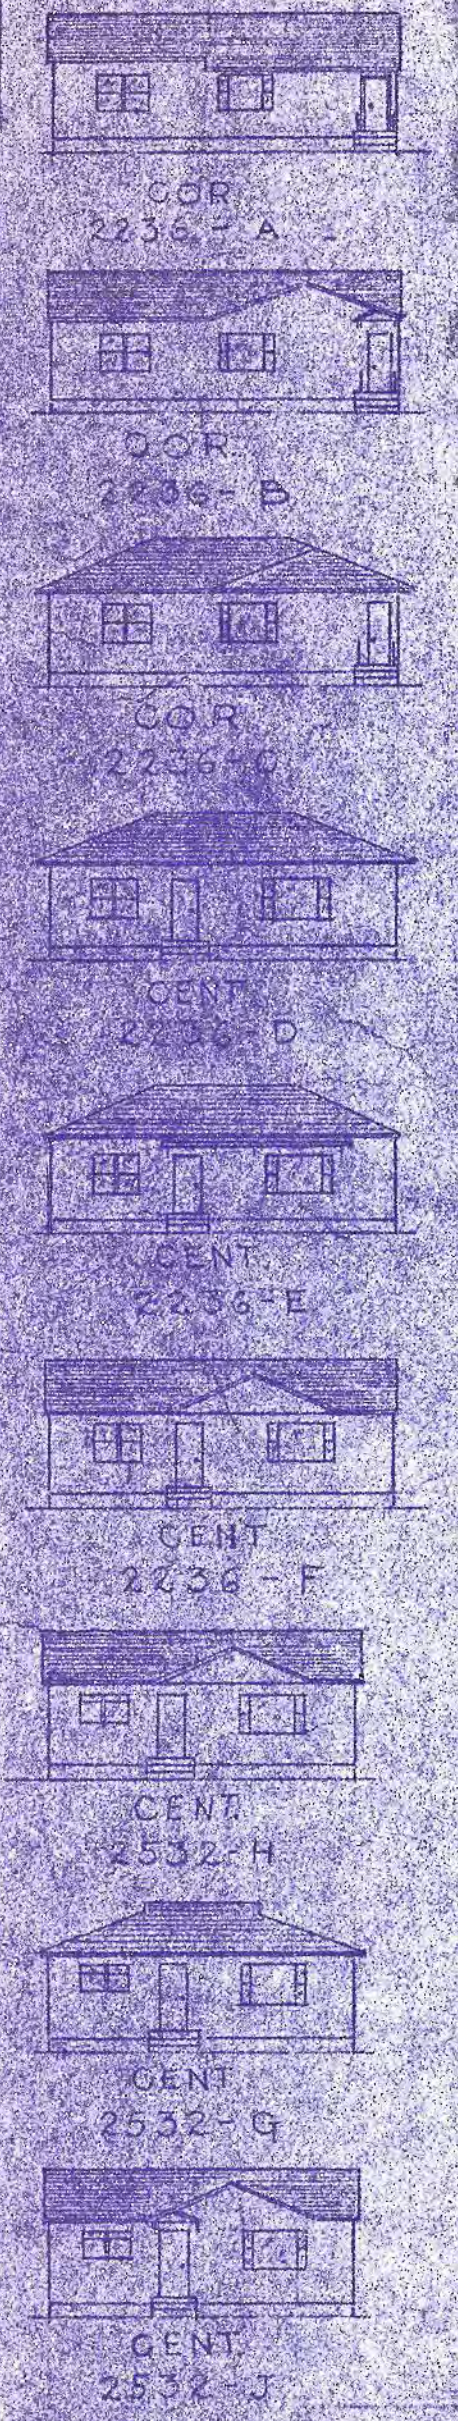

EXTERIOR FINISH			
	WALLS	GABLES	PANELLING
1	STUCCO SIDING	SIDING	FLANKING TRU. ROP. V. JOINT FLANKING TRU. ROP.
2	STUCCO	2-TONE STUCCO	
3			
4			
STUCCO FINISH		
NO.	TYPE	COLOR
1	STONE	WHITE STONE & CLEAR GLASS
2	M	WHITE & RED STONE
3	V	WHITE STONE & COLORED GLASS
4	M	BROWN & WHITE STONE
5	M	GREY STONE
6	CALIFORNIA	WHITES
7		OCEANO
8	TWO TONE	WHITE STONE AND RED STONE

SHINGLE COLORS	
NO.	COLOR
1	RED
2	GREEN
3	HEATHER TONE
4	BLUE
5	BLACK
6	BROWN

OT  
 Blk. 1-2-7-8.  
 Sub. SILVER HEIGHTS  
 Plan. 2047 H.W.  
 SCALE - 60' = 1"

PROPOSED BLUE PRINT DRAWING NO. \_\_\_\_\_  
 DATE: MAY 22/27  
