


104 AVENUE

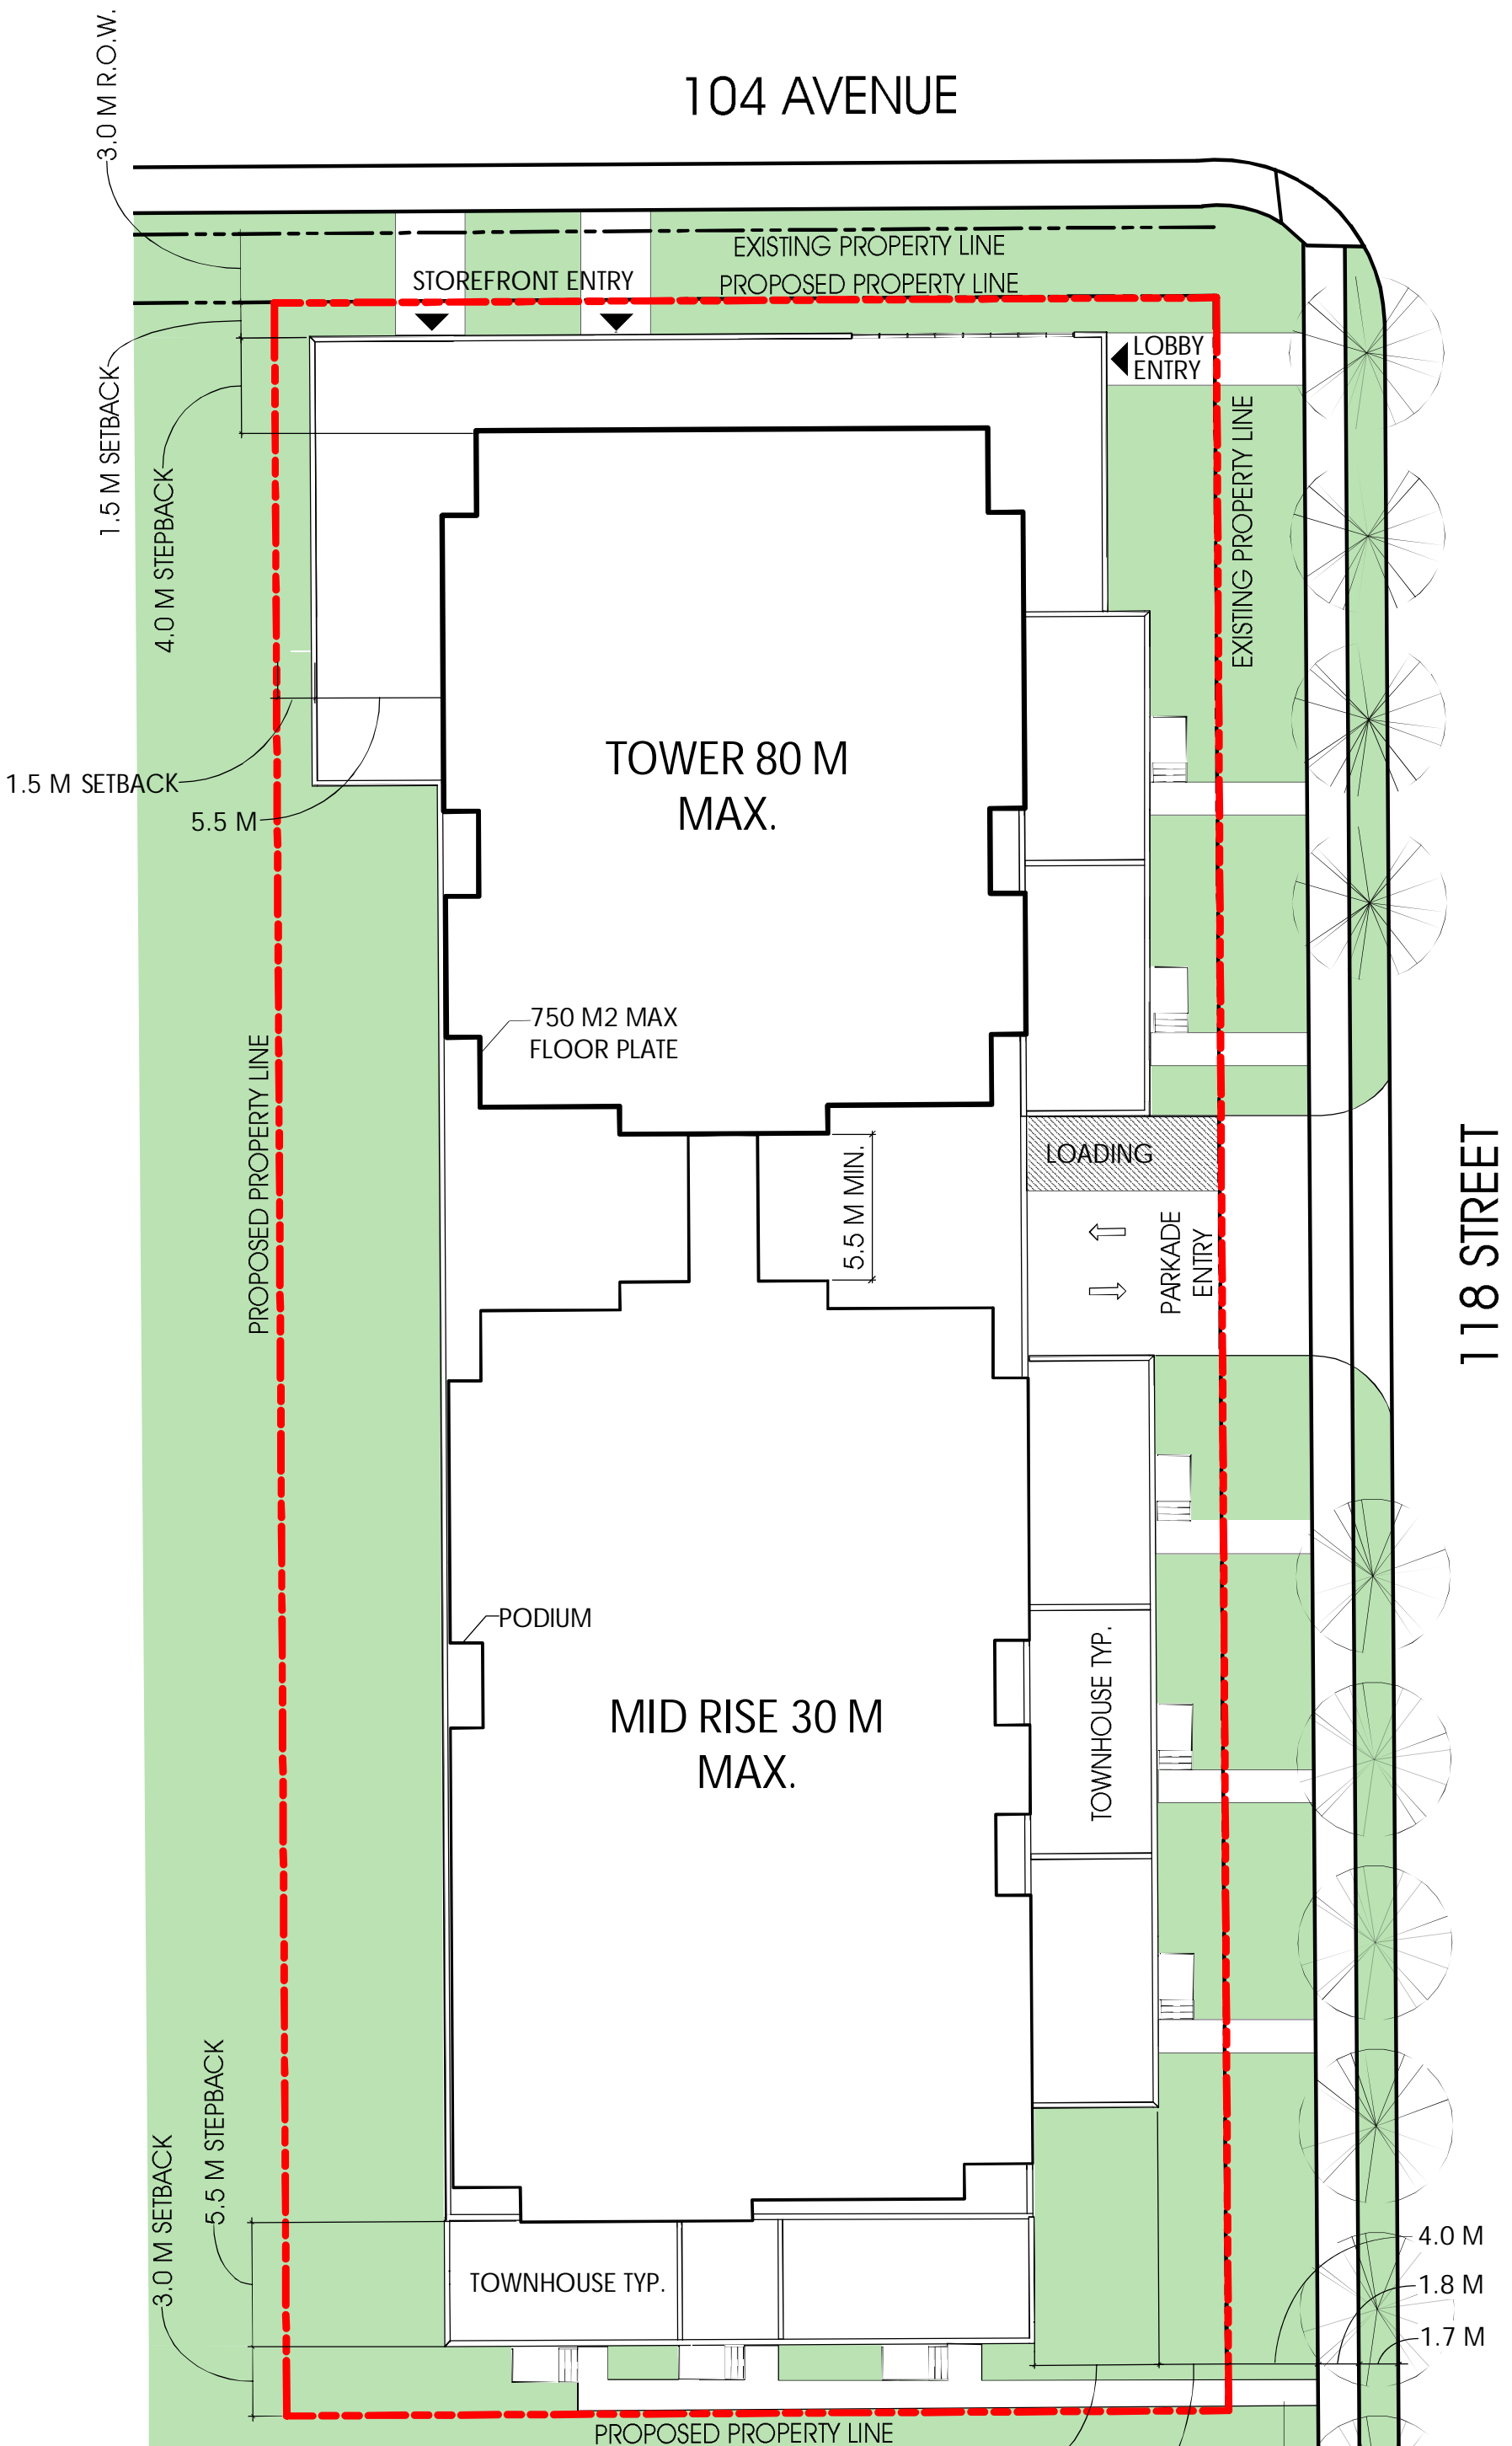

SITE PLAN



Stantec