
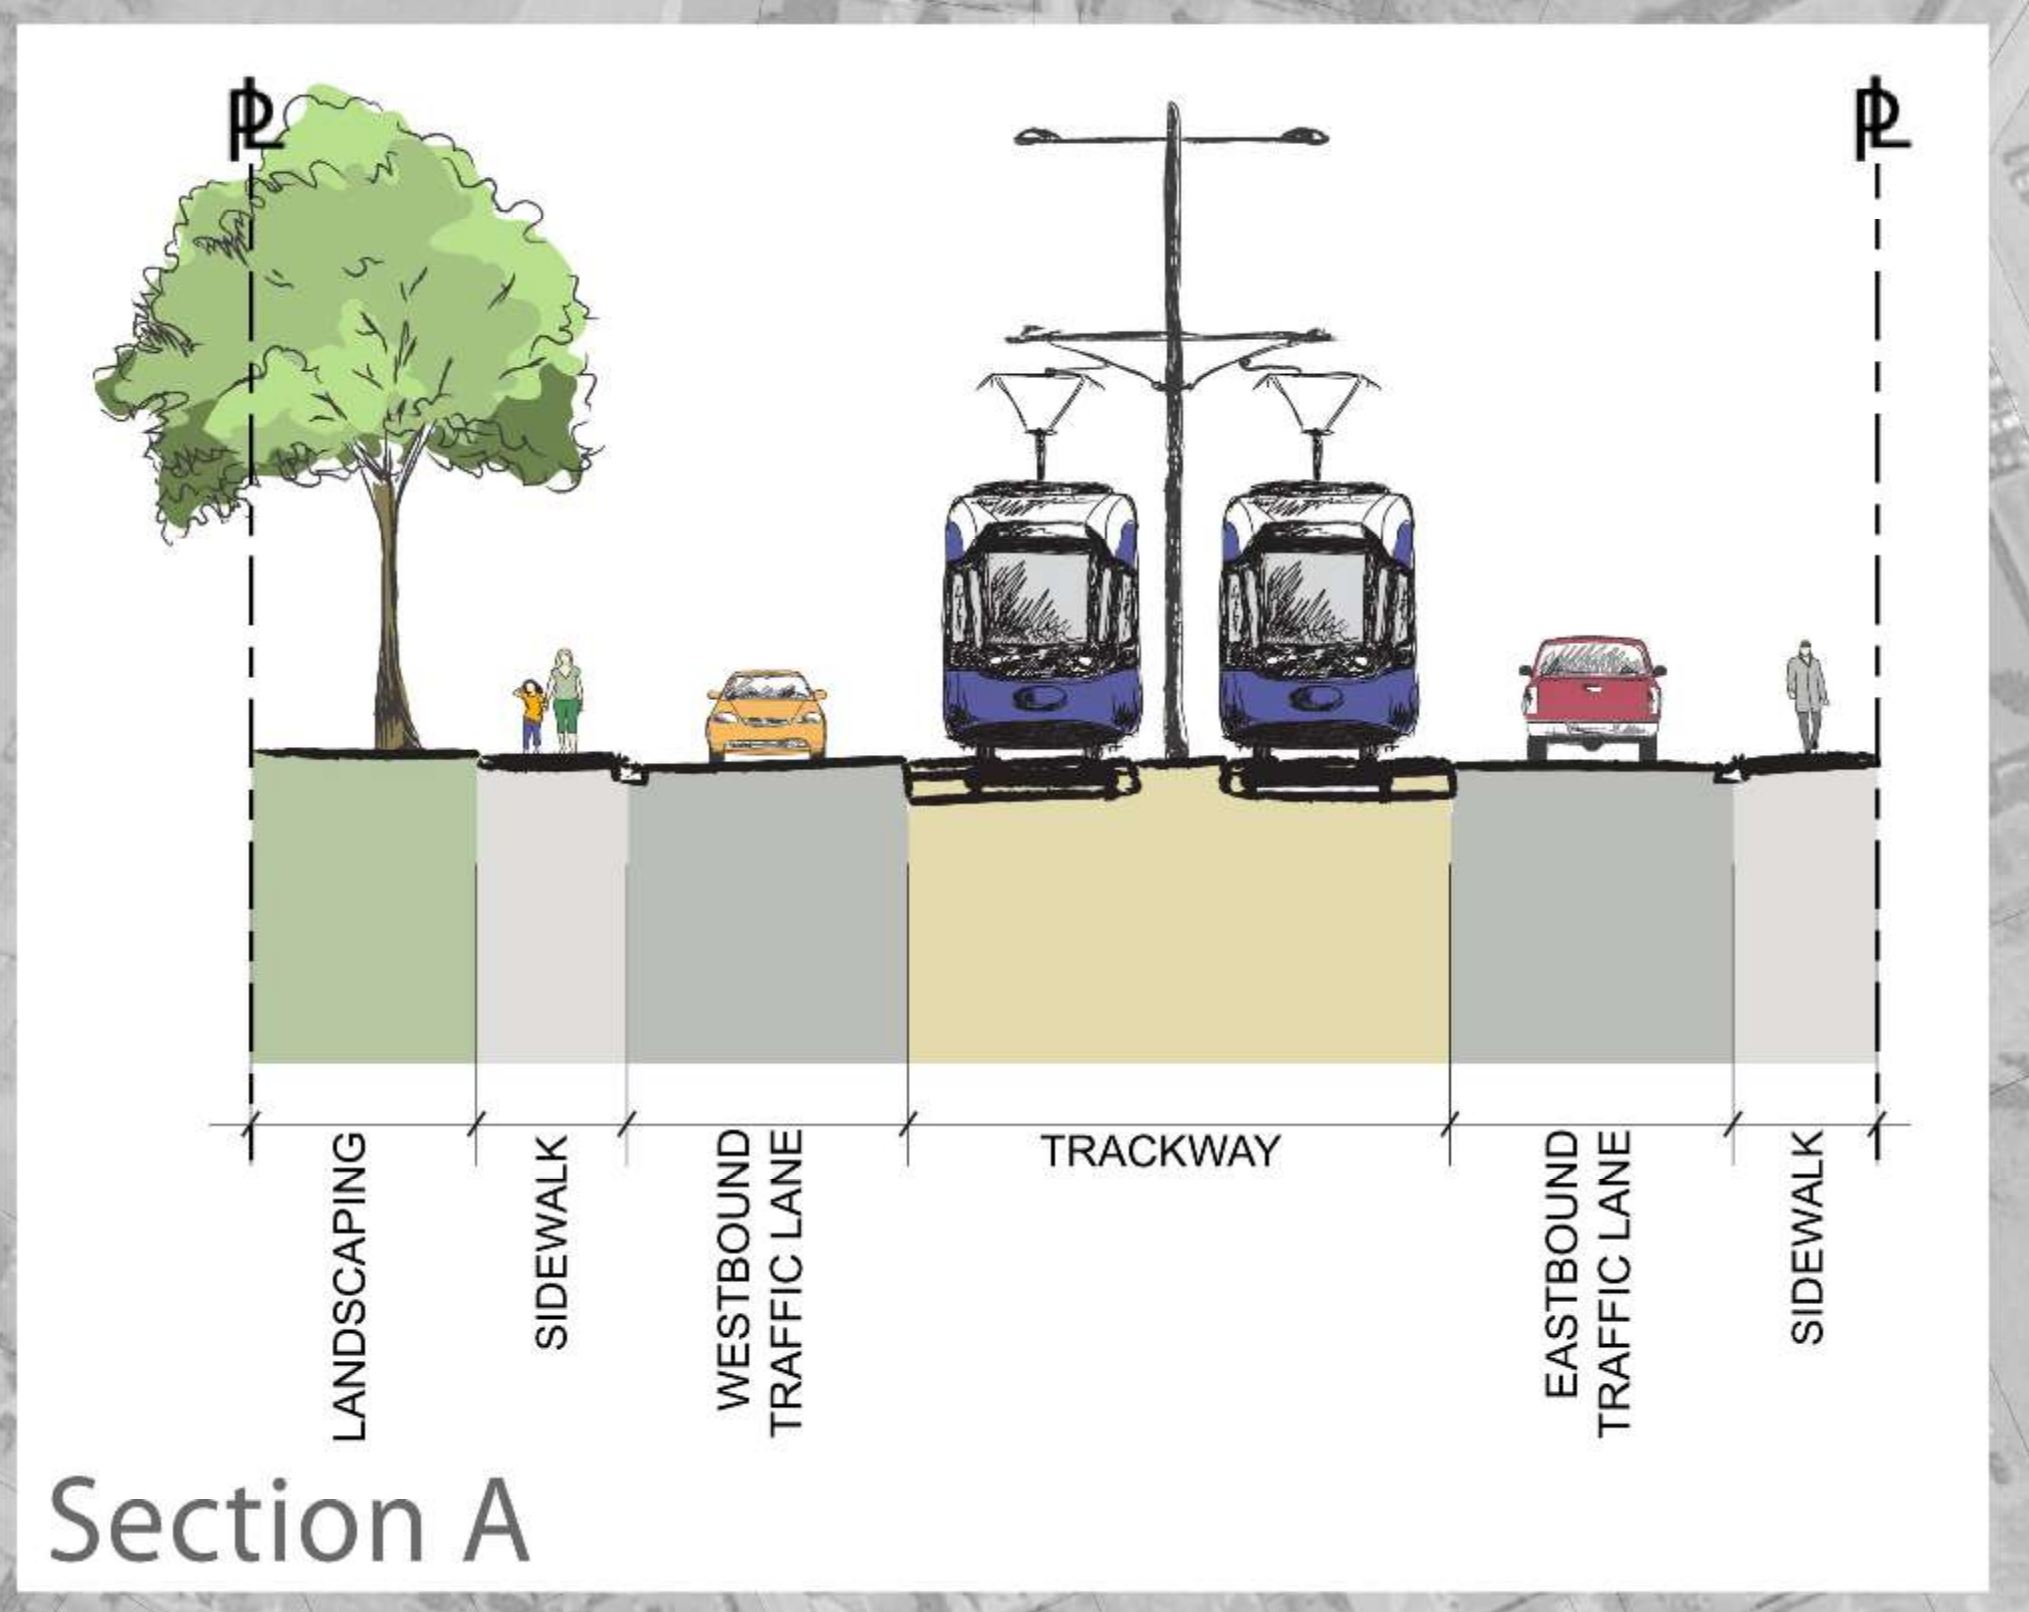
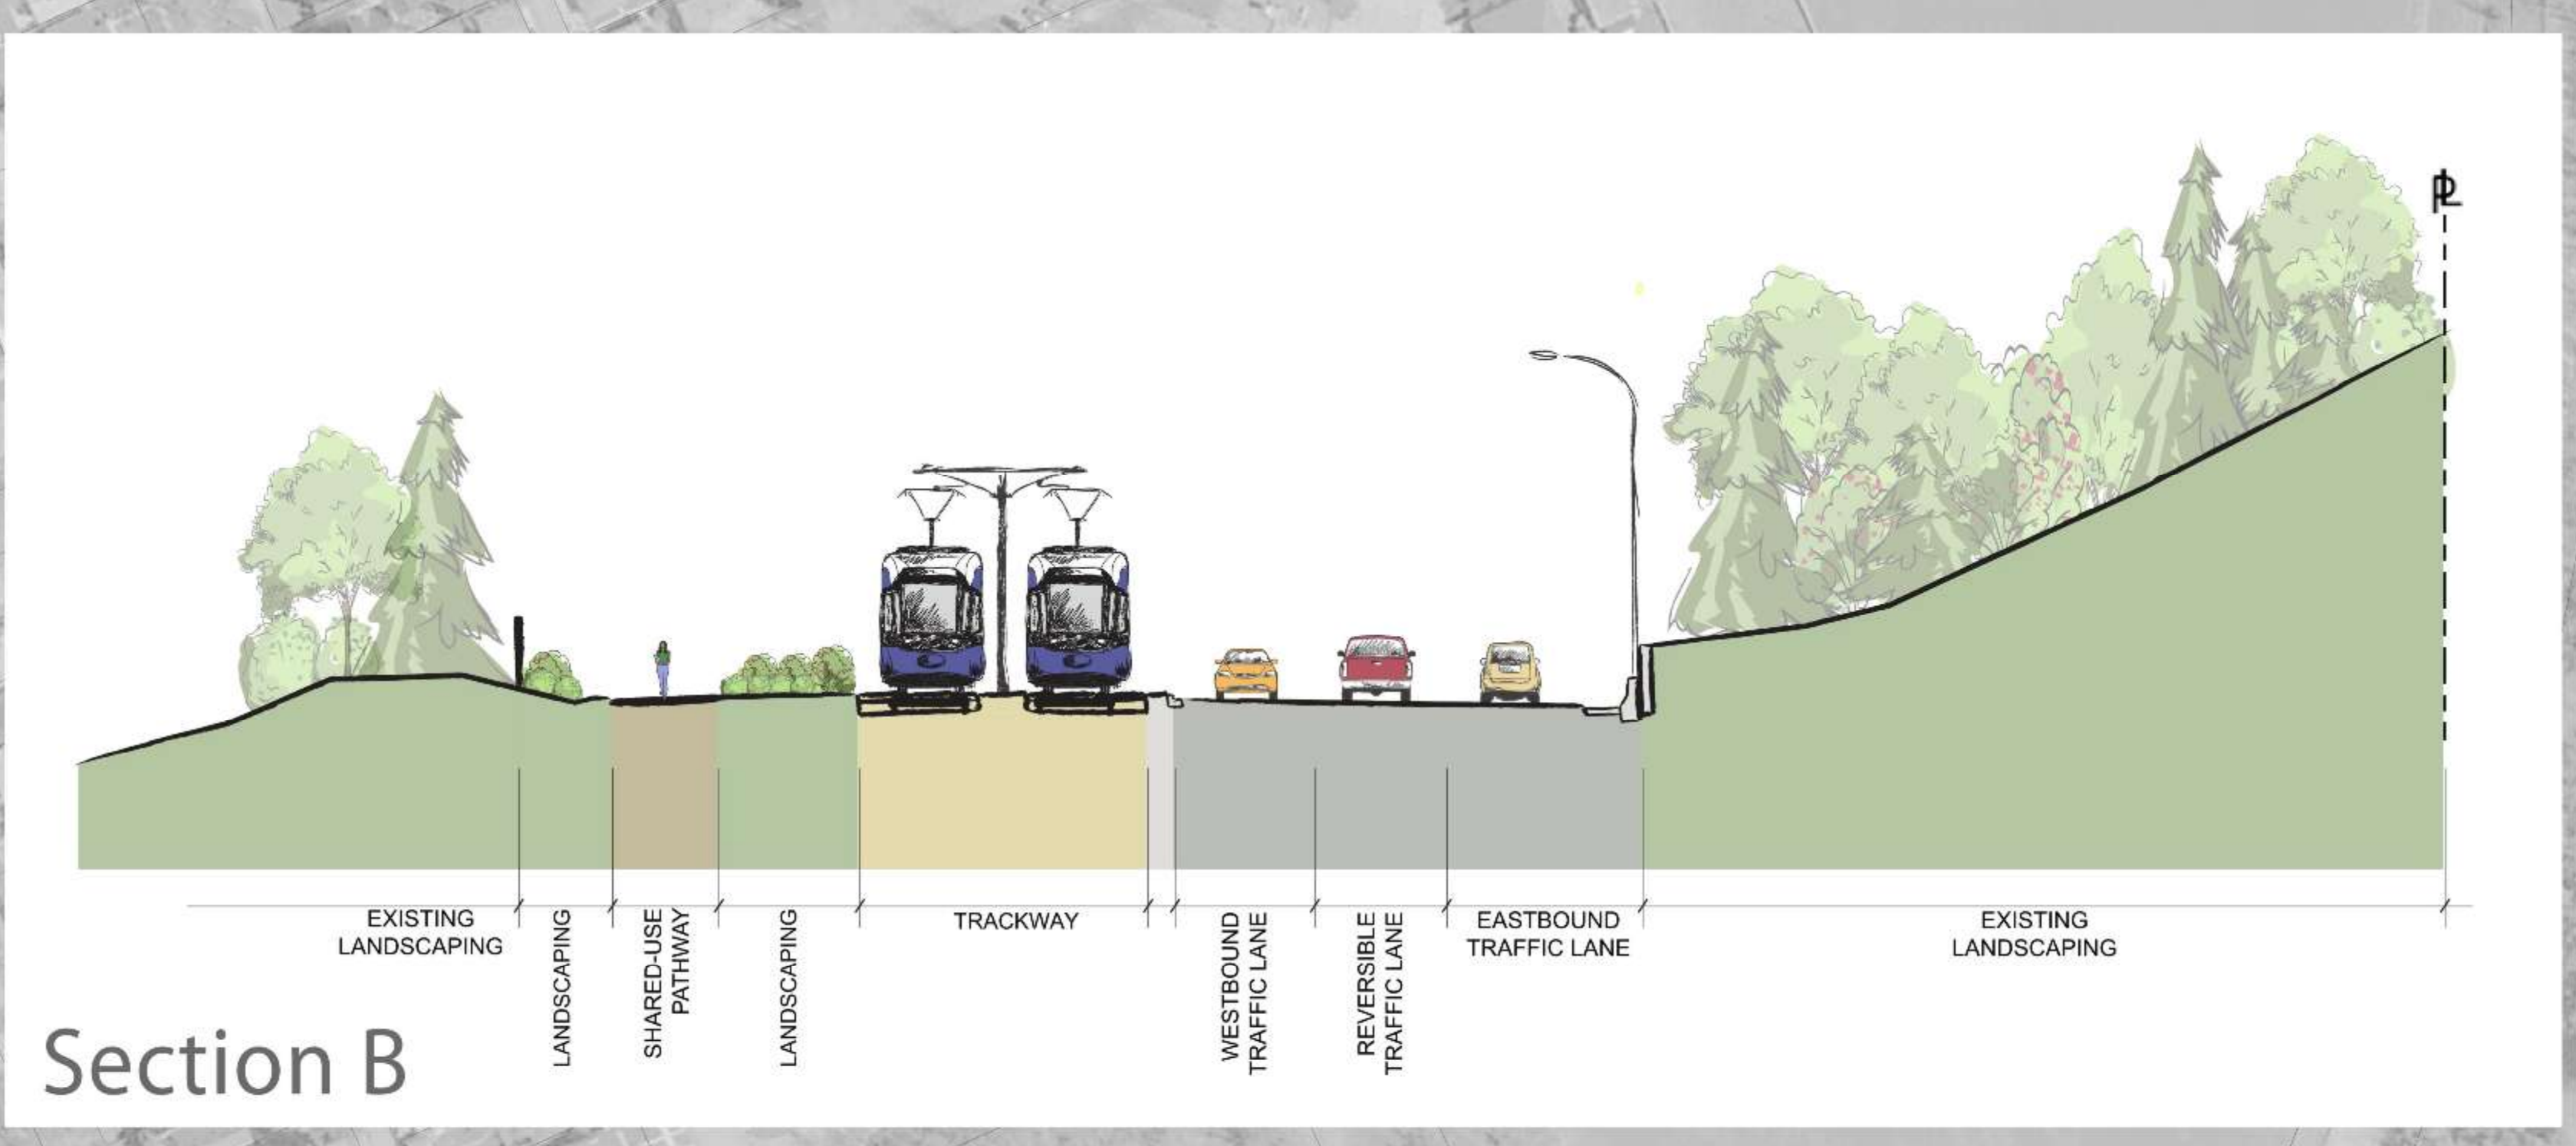


# Corridor & Access Plan - Area 4A

 

### Legend

Trackway - Embedded	Concrete Walk	Pedestrian Bridges	Proposed Trees	Signalized Pedestrian Crossing	Existing Bike Connection
Trackway - Elevated	Shared Use Path	Shrubs	Access Closure	Bike Parking**	Proposed Bike Connection
Asphalt Road Surface	Potential Landscape Area (Hard or Soft)	Potential Property Impacts	Traction Power Sub Station (Approximate Location)	Kiss 'n' Ride**	
Pedestrian Crossing	Stop Platform	Existing Trees	Traffic Signals	Potential Retaining Wall Location	

\*All Bus Stop locations and bus routes are being reviewed by ETS to provide an integrated Bus/LRT system. This will be completed prior to commencement of construction.

\*\*Specific site evaluation must be completed prior to final location and quantity.

