



BUILDING GREAT NEIGHBOURHOODS


EXISTING CONDITIONS 114 AVENUE - FROM 101 STREET TO 97 STREET

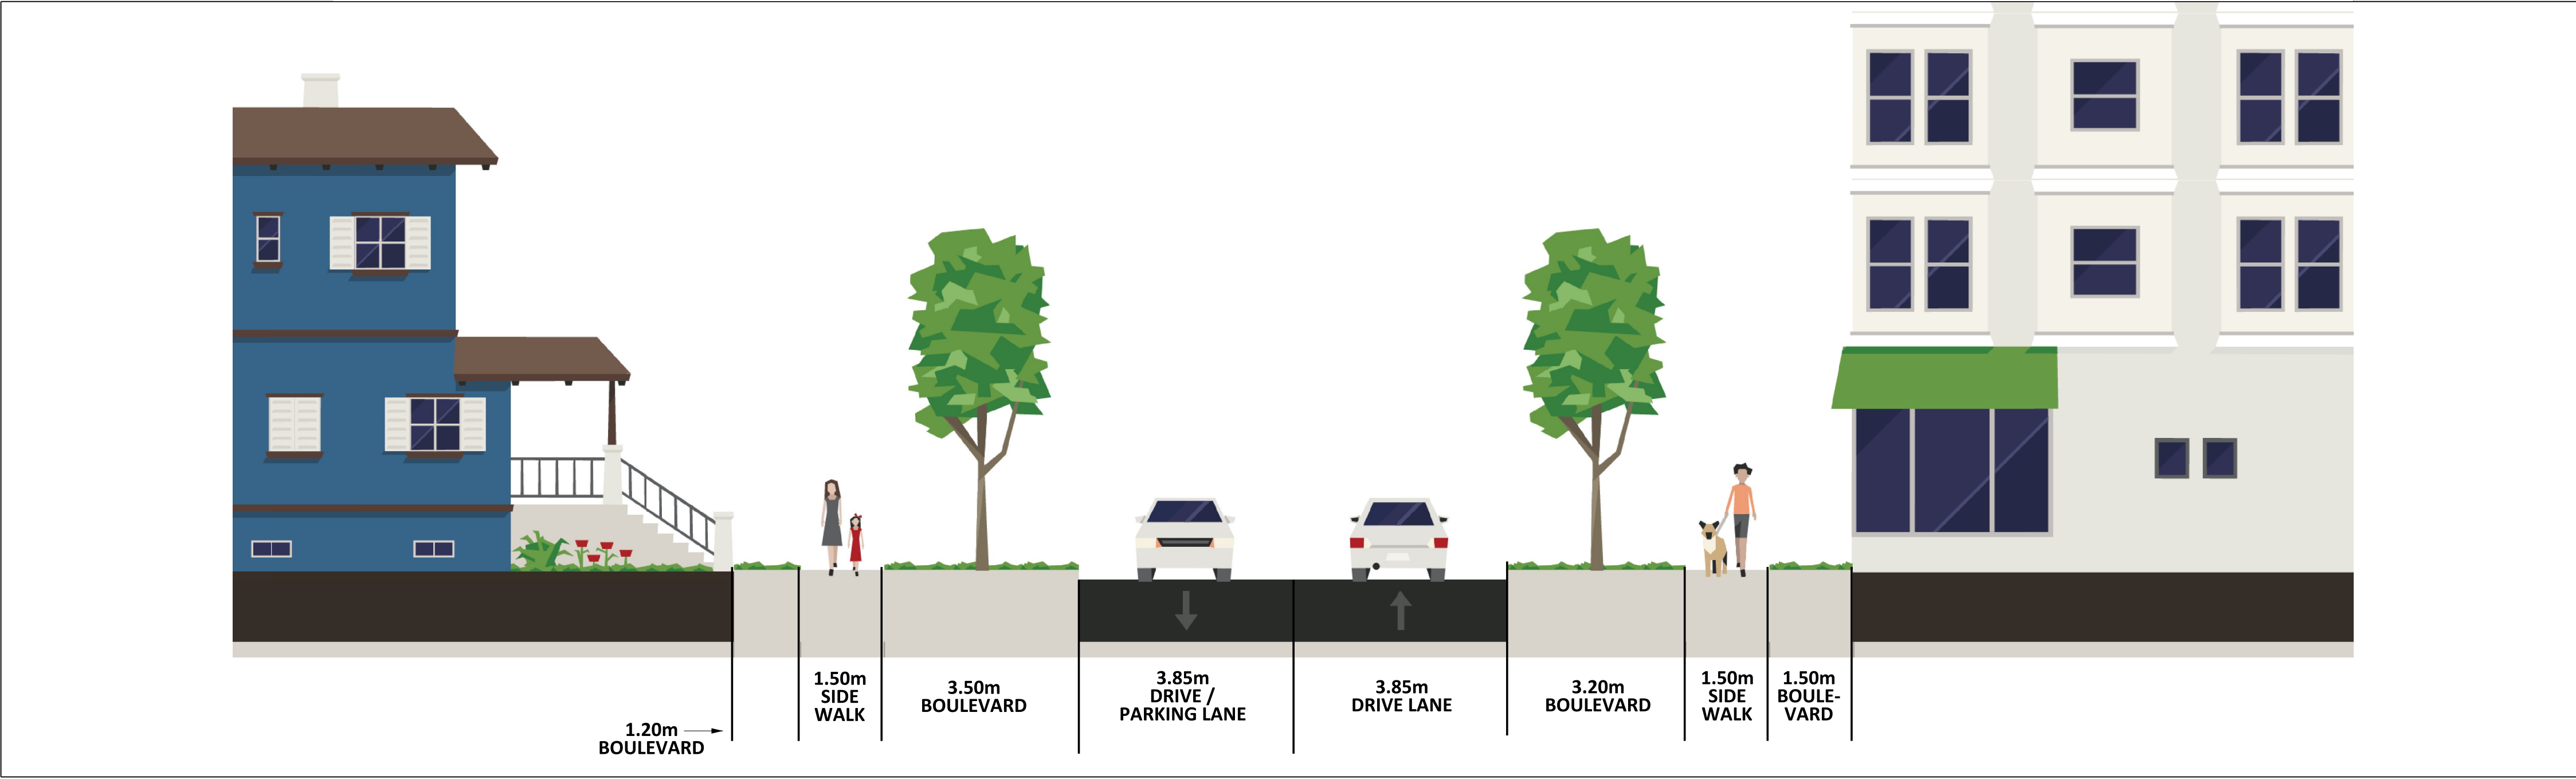

CROSS SECTION - NOT TO SCALE

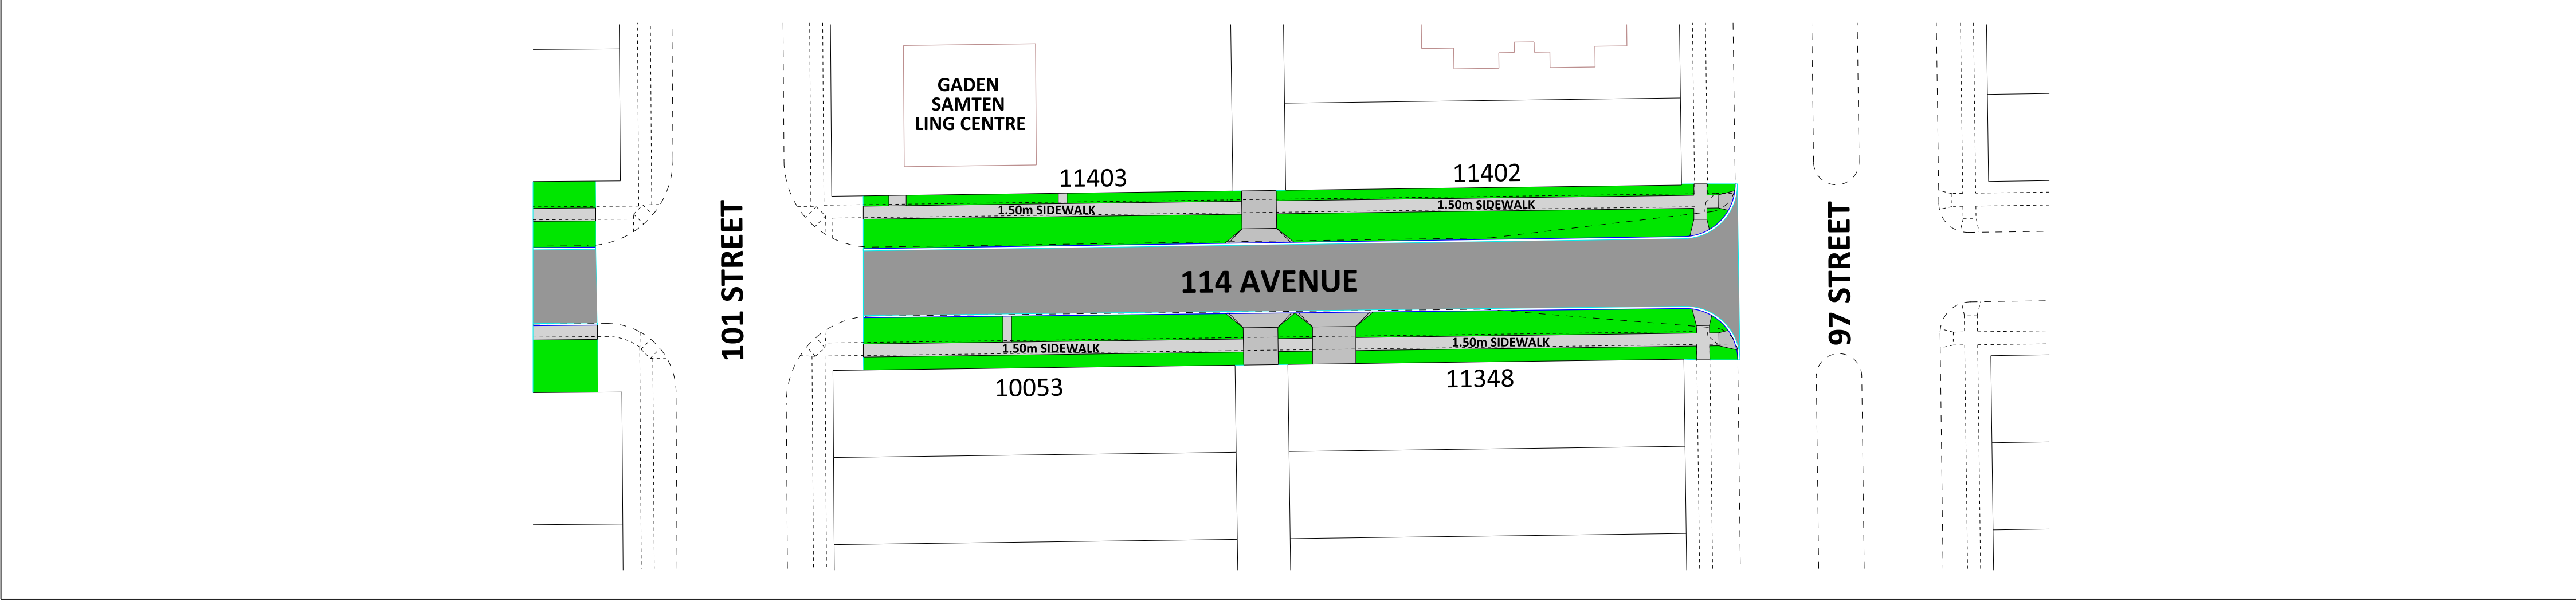


PLAN VIEW - SCALE: 1:500

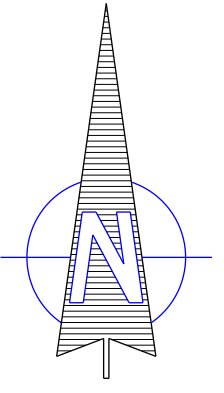


BUILDING GREAT NEIGHBOURHOODS


EXISTING CONDITIONS 114 AVENUE - FROM 102 STREET TO 101 STREET

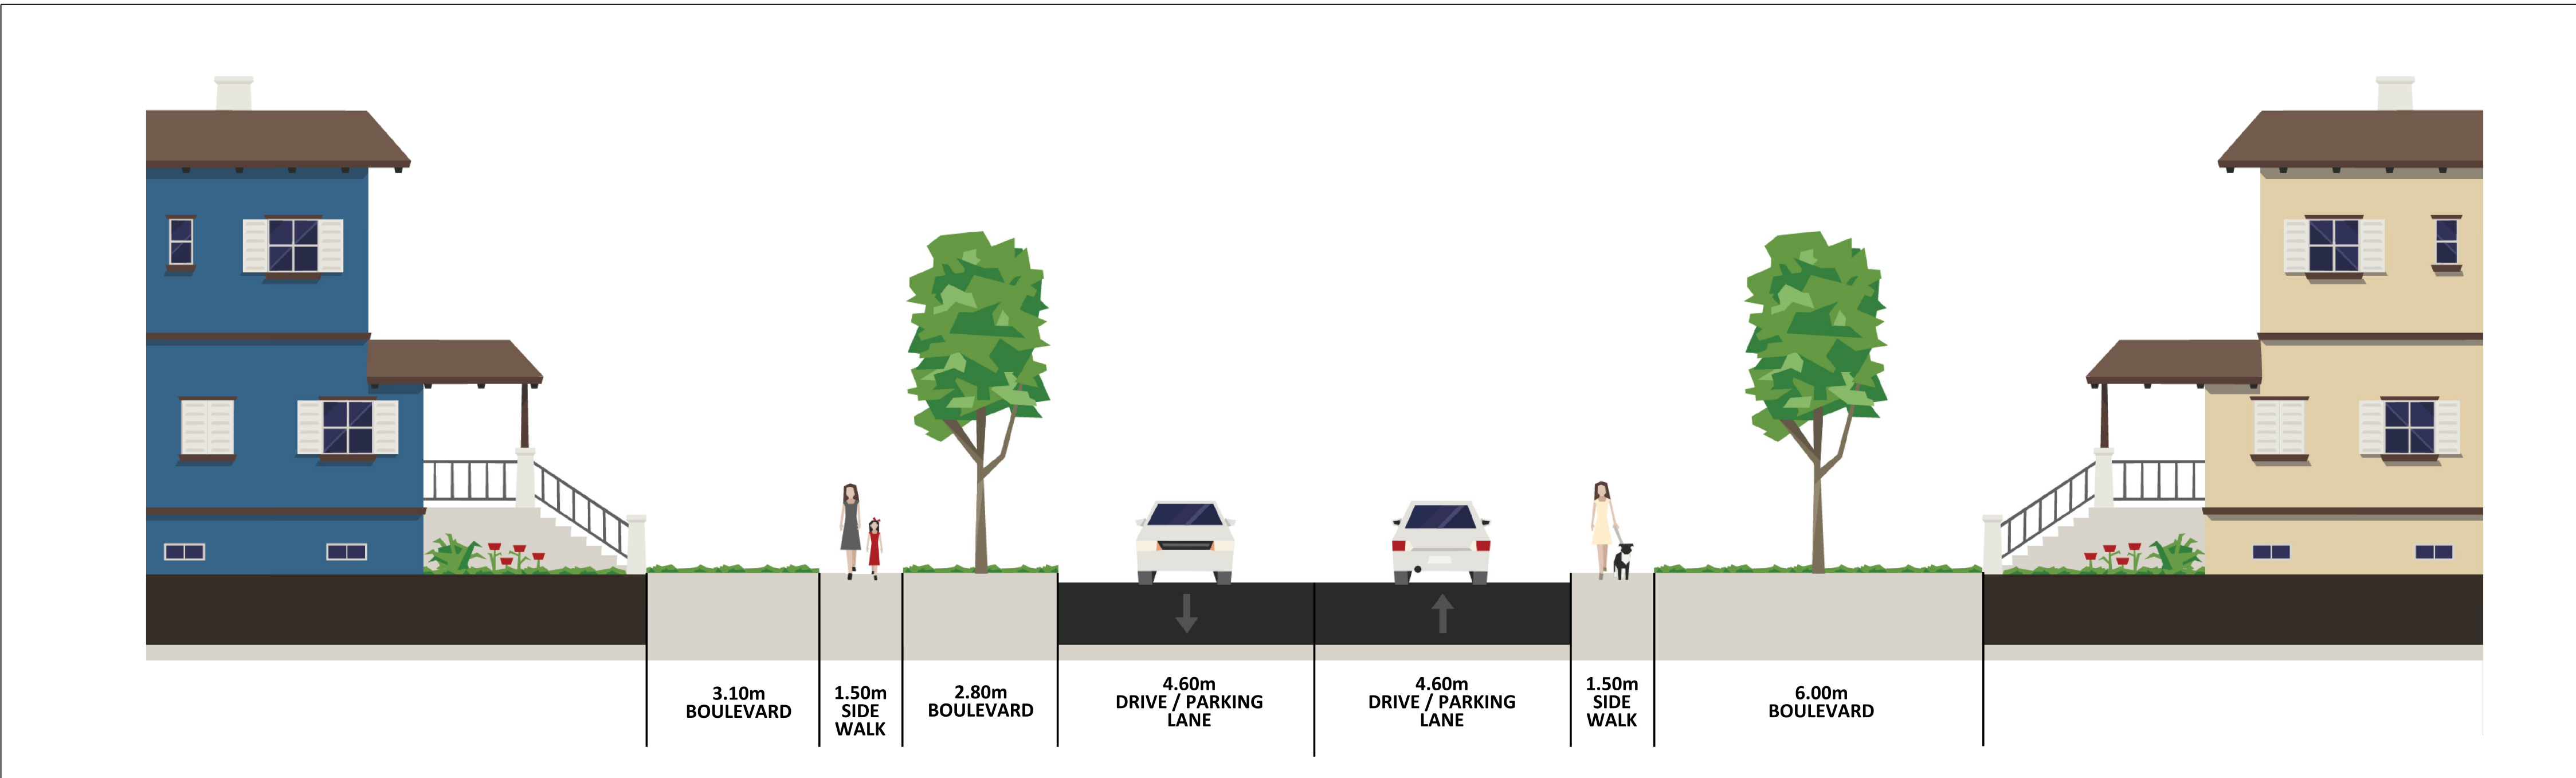

CROSS SECTION - NOT TO SCALE

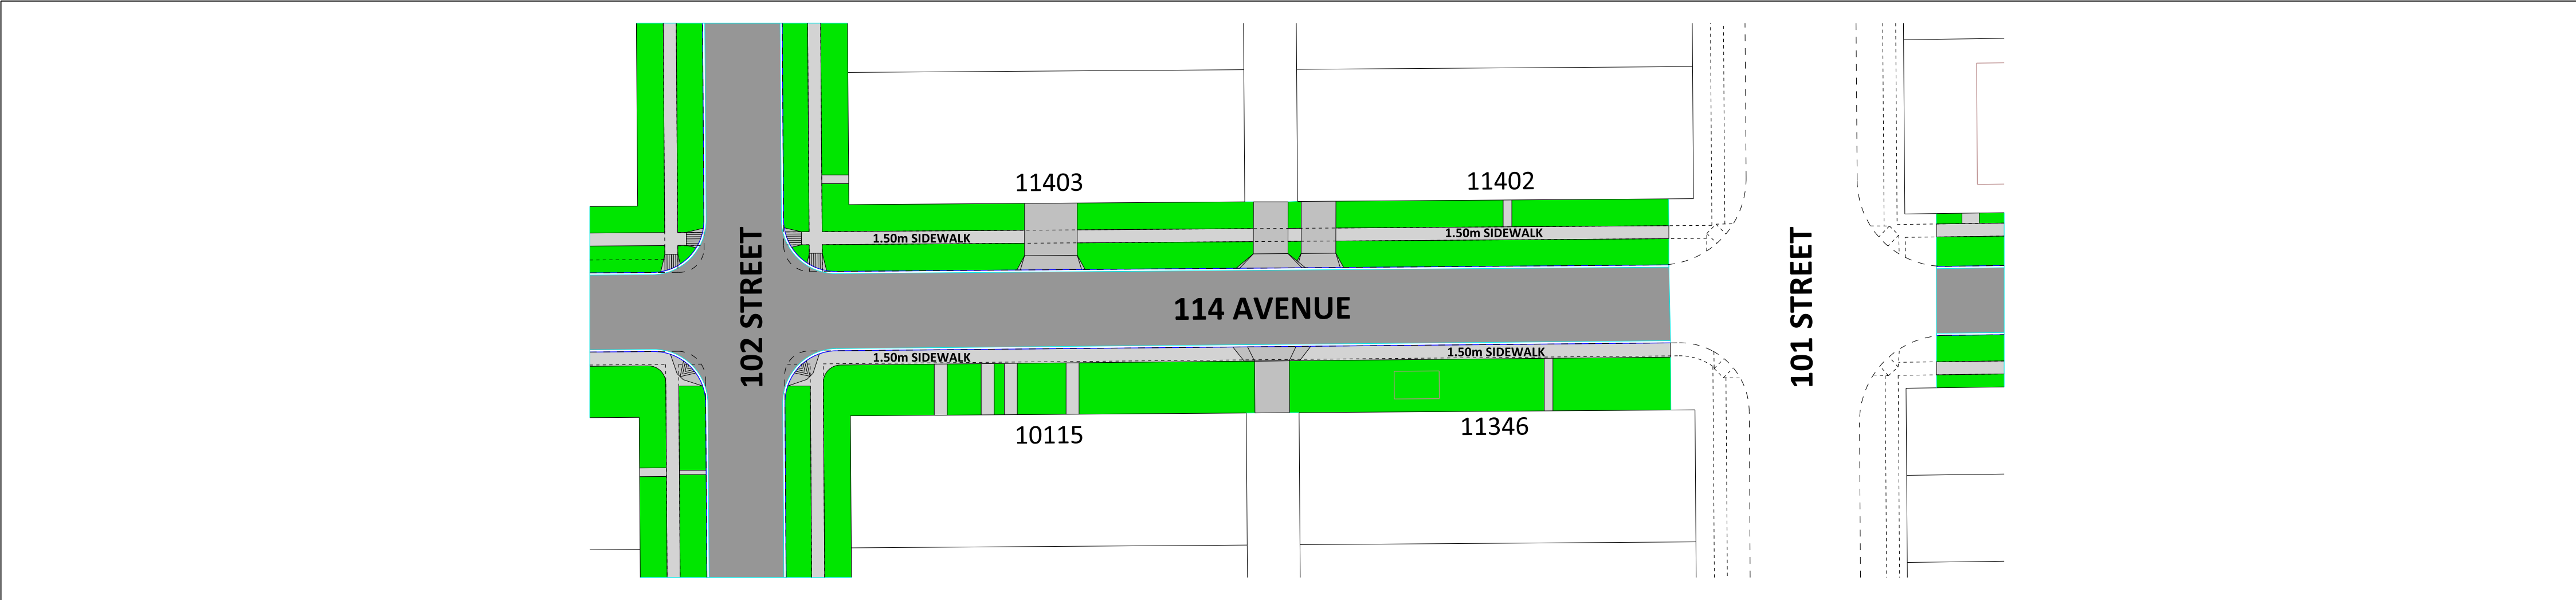


PLAN VIEW - SCALE: 1:500

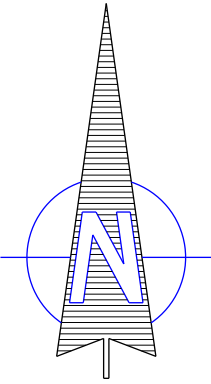


BUILDING GREAT NEIGHBOURHOODS


EXISTING CONDITIONS 114 AVENUE - FROM 104 STREET TO 102 STREET

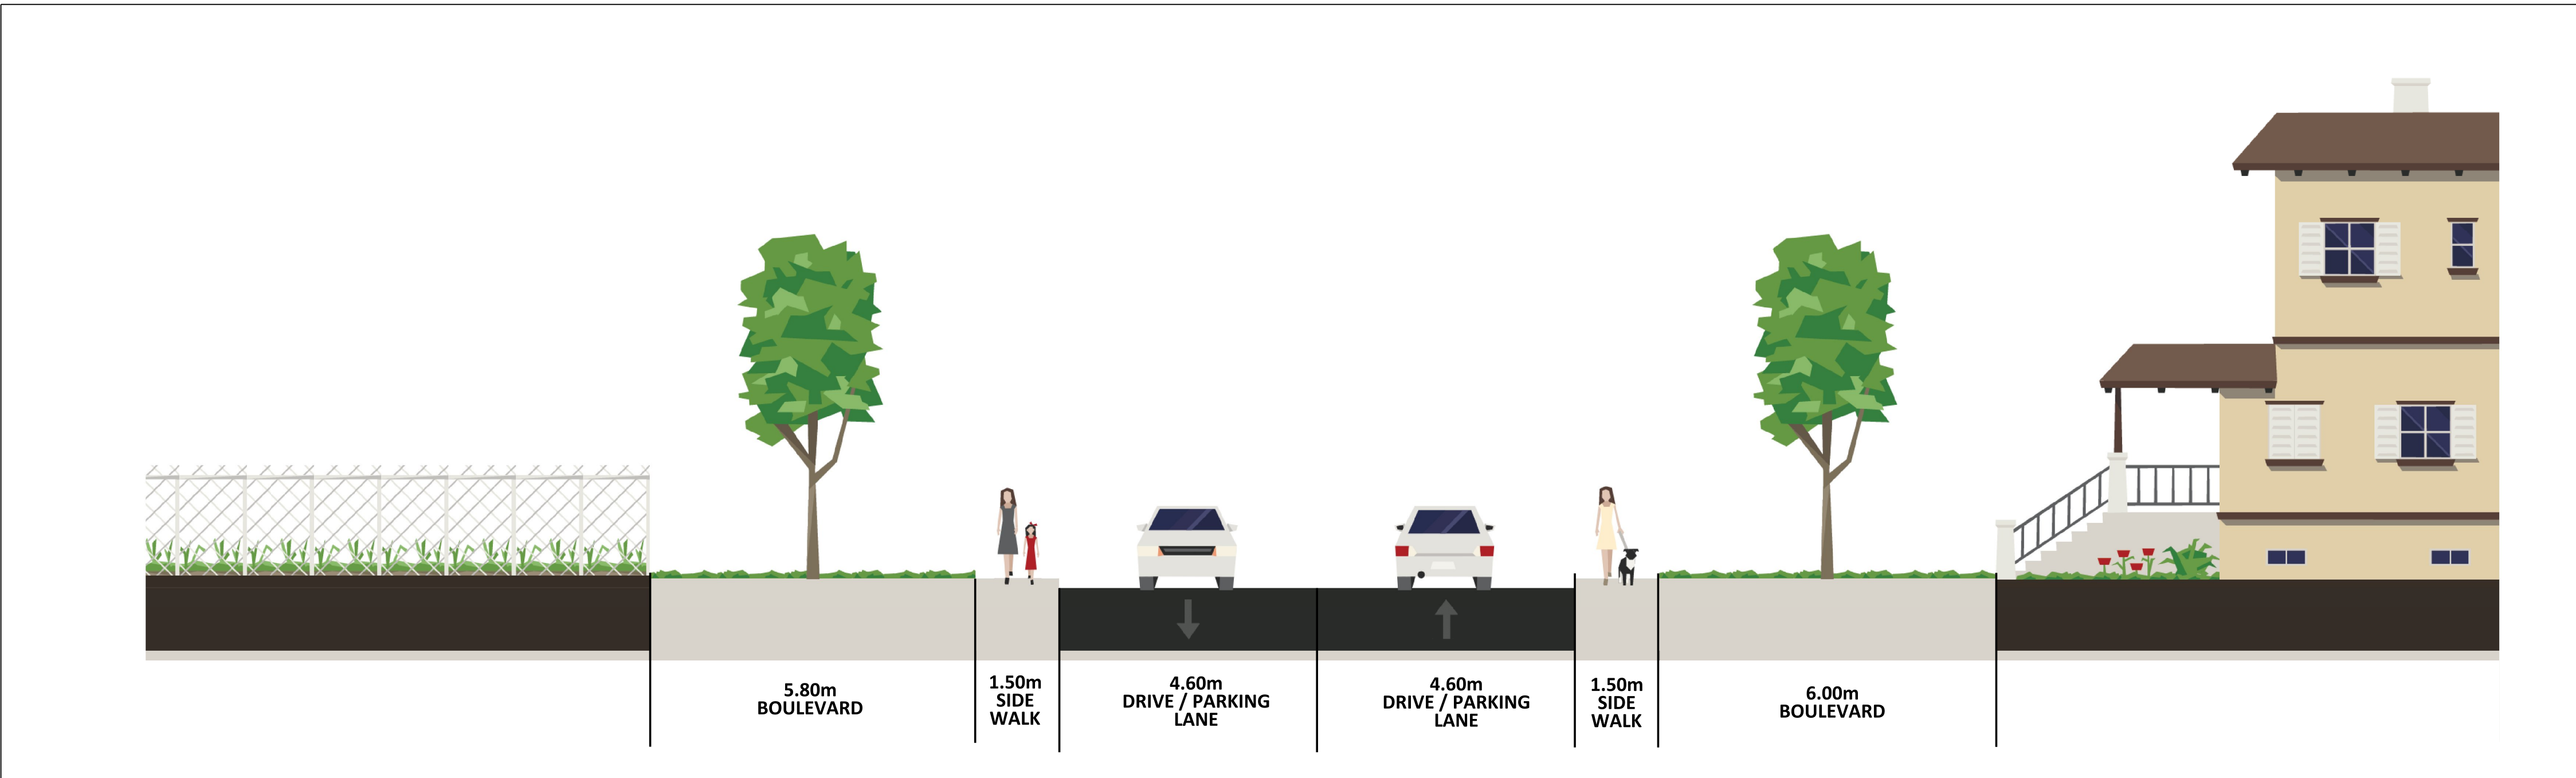

CROSS SECTION - NOT TO SCALE

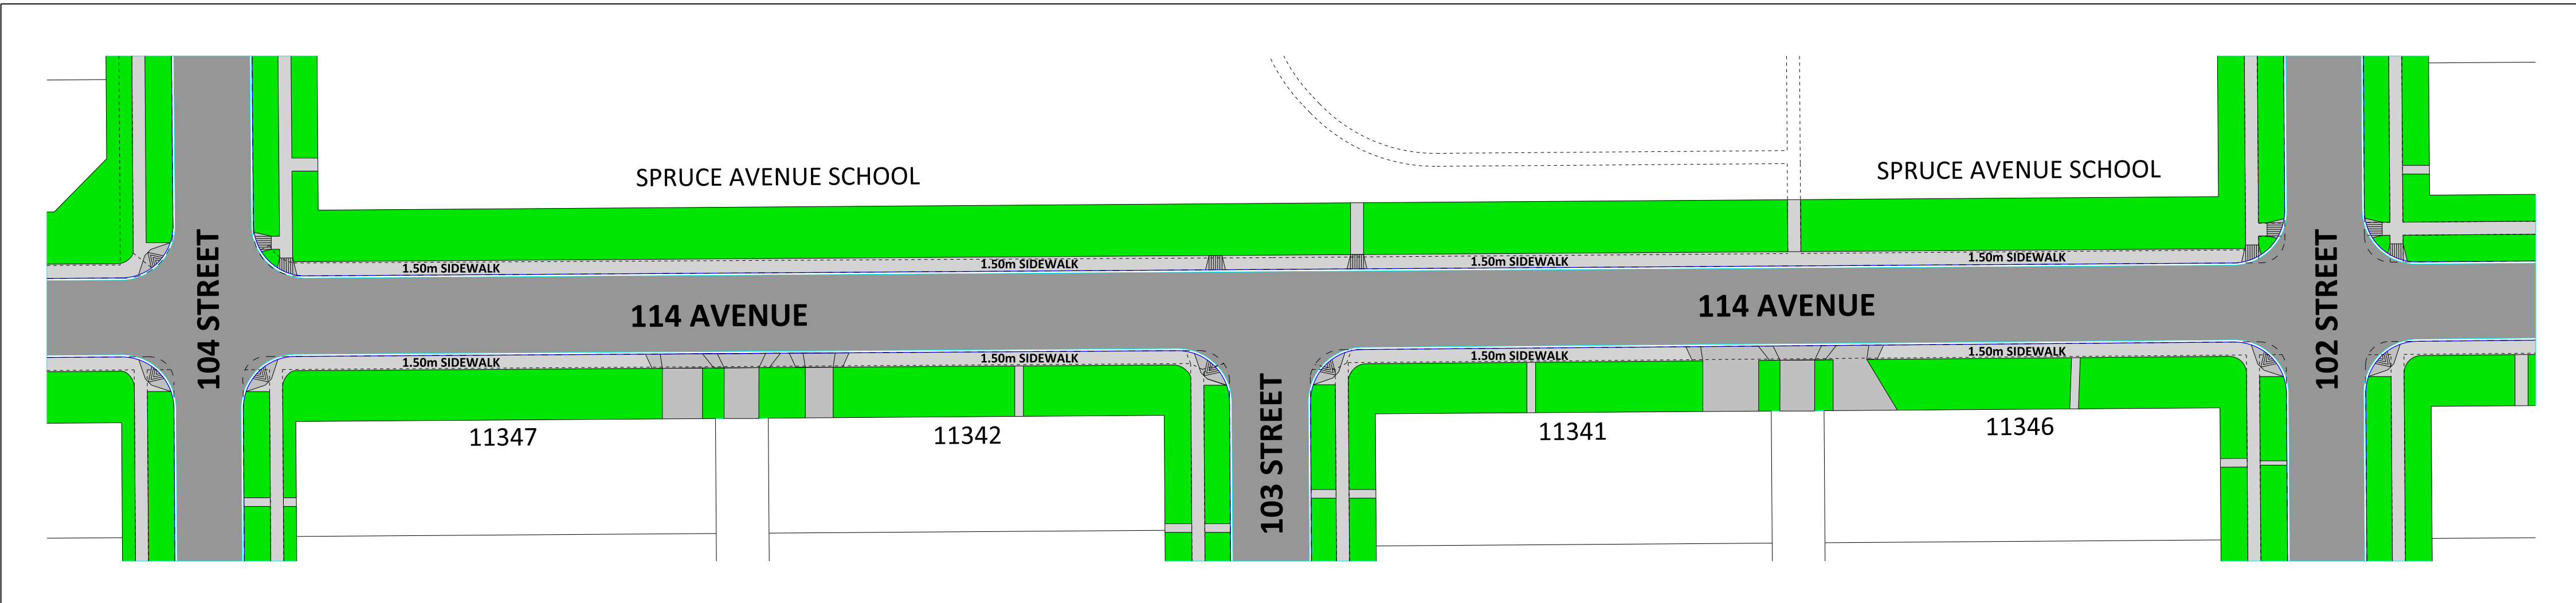


PLAN VIEW - SCALE: 1:500

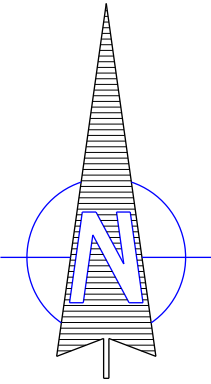


BUILDING GREAT NEIGHBOURHOODS

EXISTING CONDITIONS 114 AVENUE - FROM 106 STREET TO 104 STREET

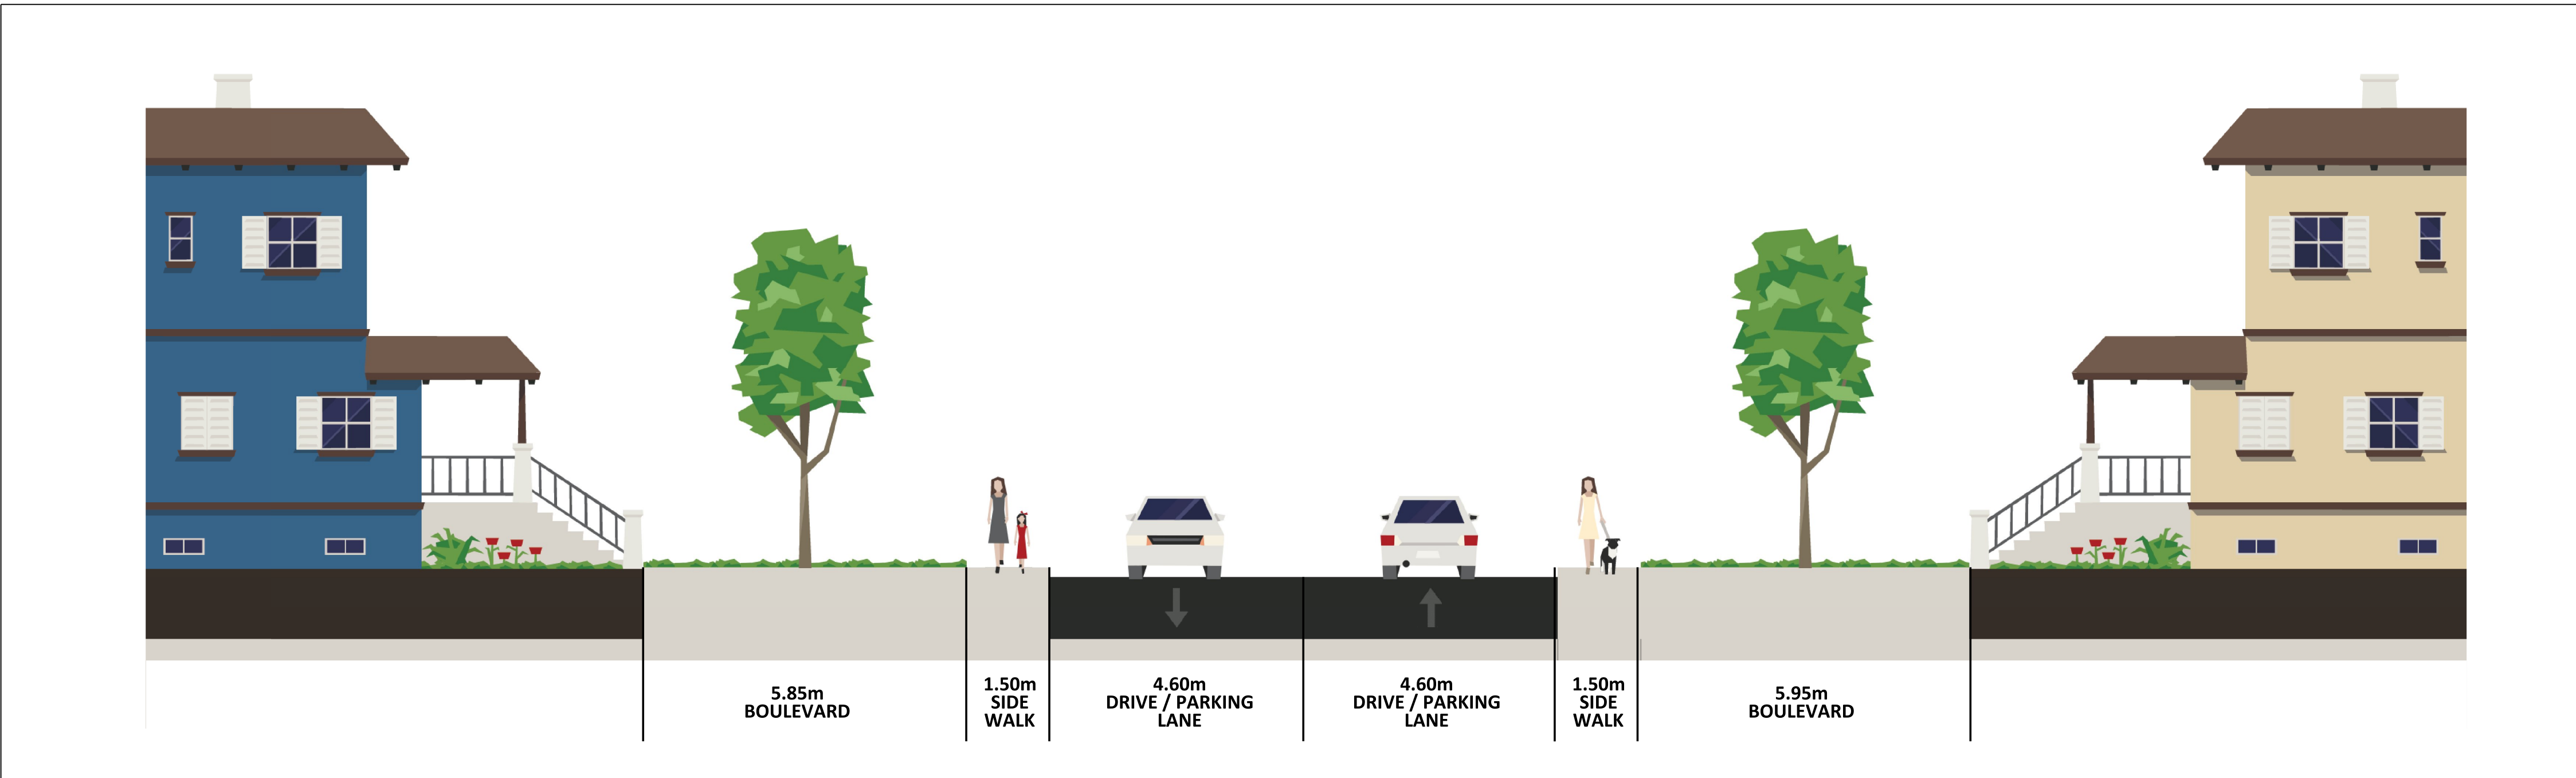

CROSS SECTION - NOT TO SCALE

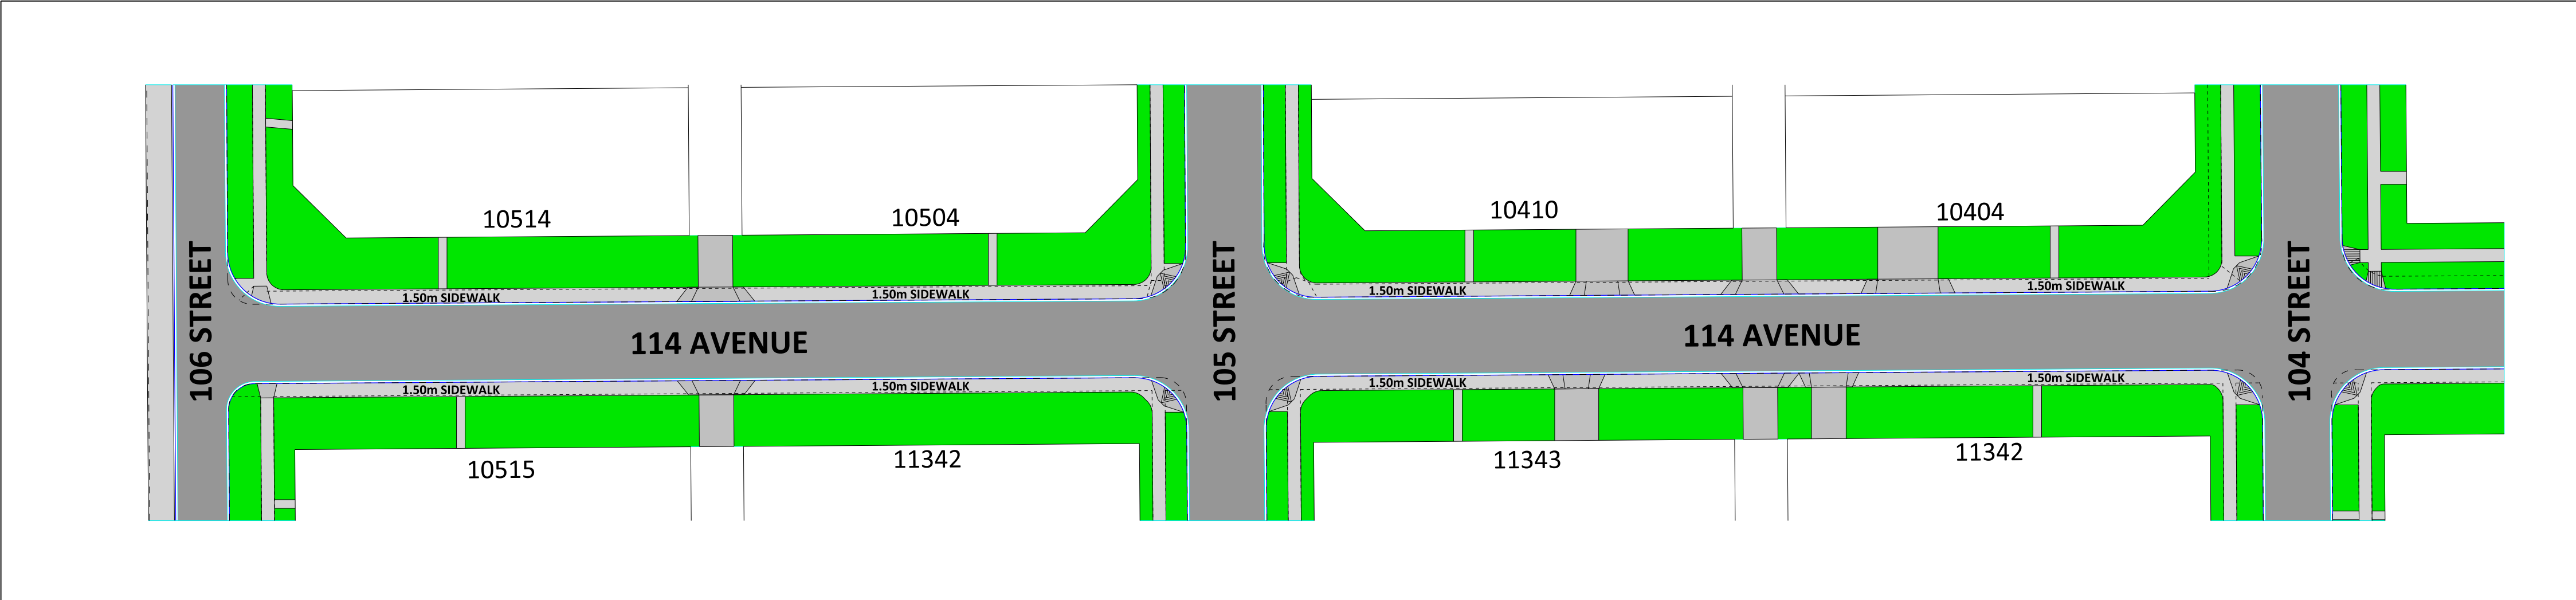

PLAN VIEW - SCALE: 1:500

