


THE WAY AHEAD

# BUILDING GREAT NEIGHBOURHOODS

TRANSFORMING | EDMONTON  
BRINGING OUR CITY TO LIFE

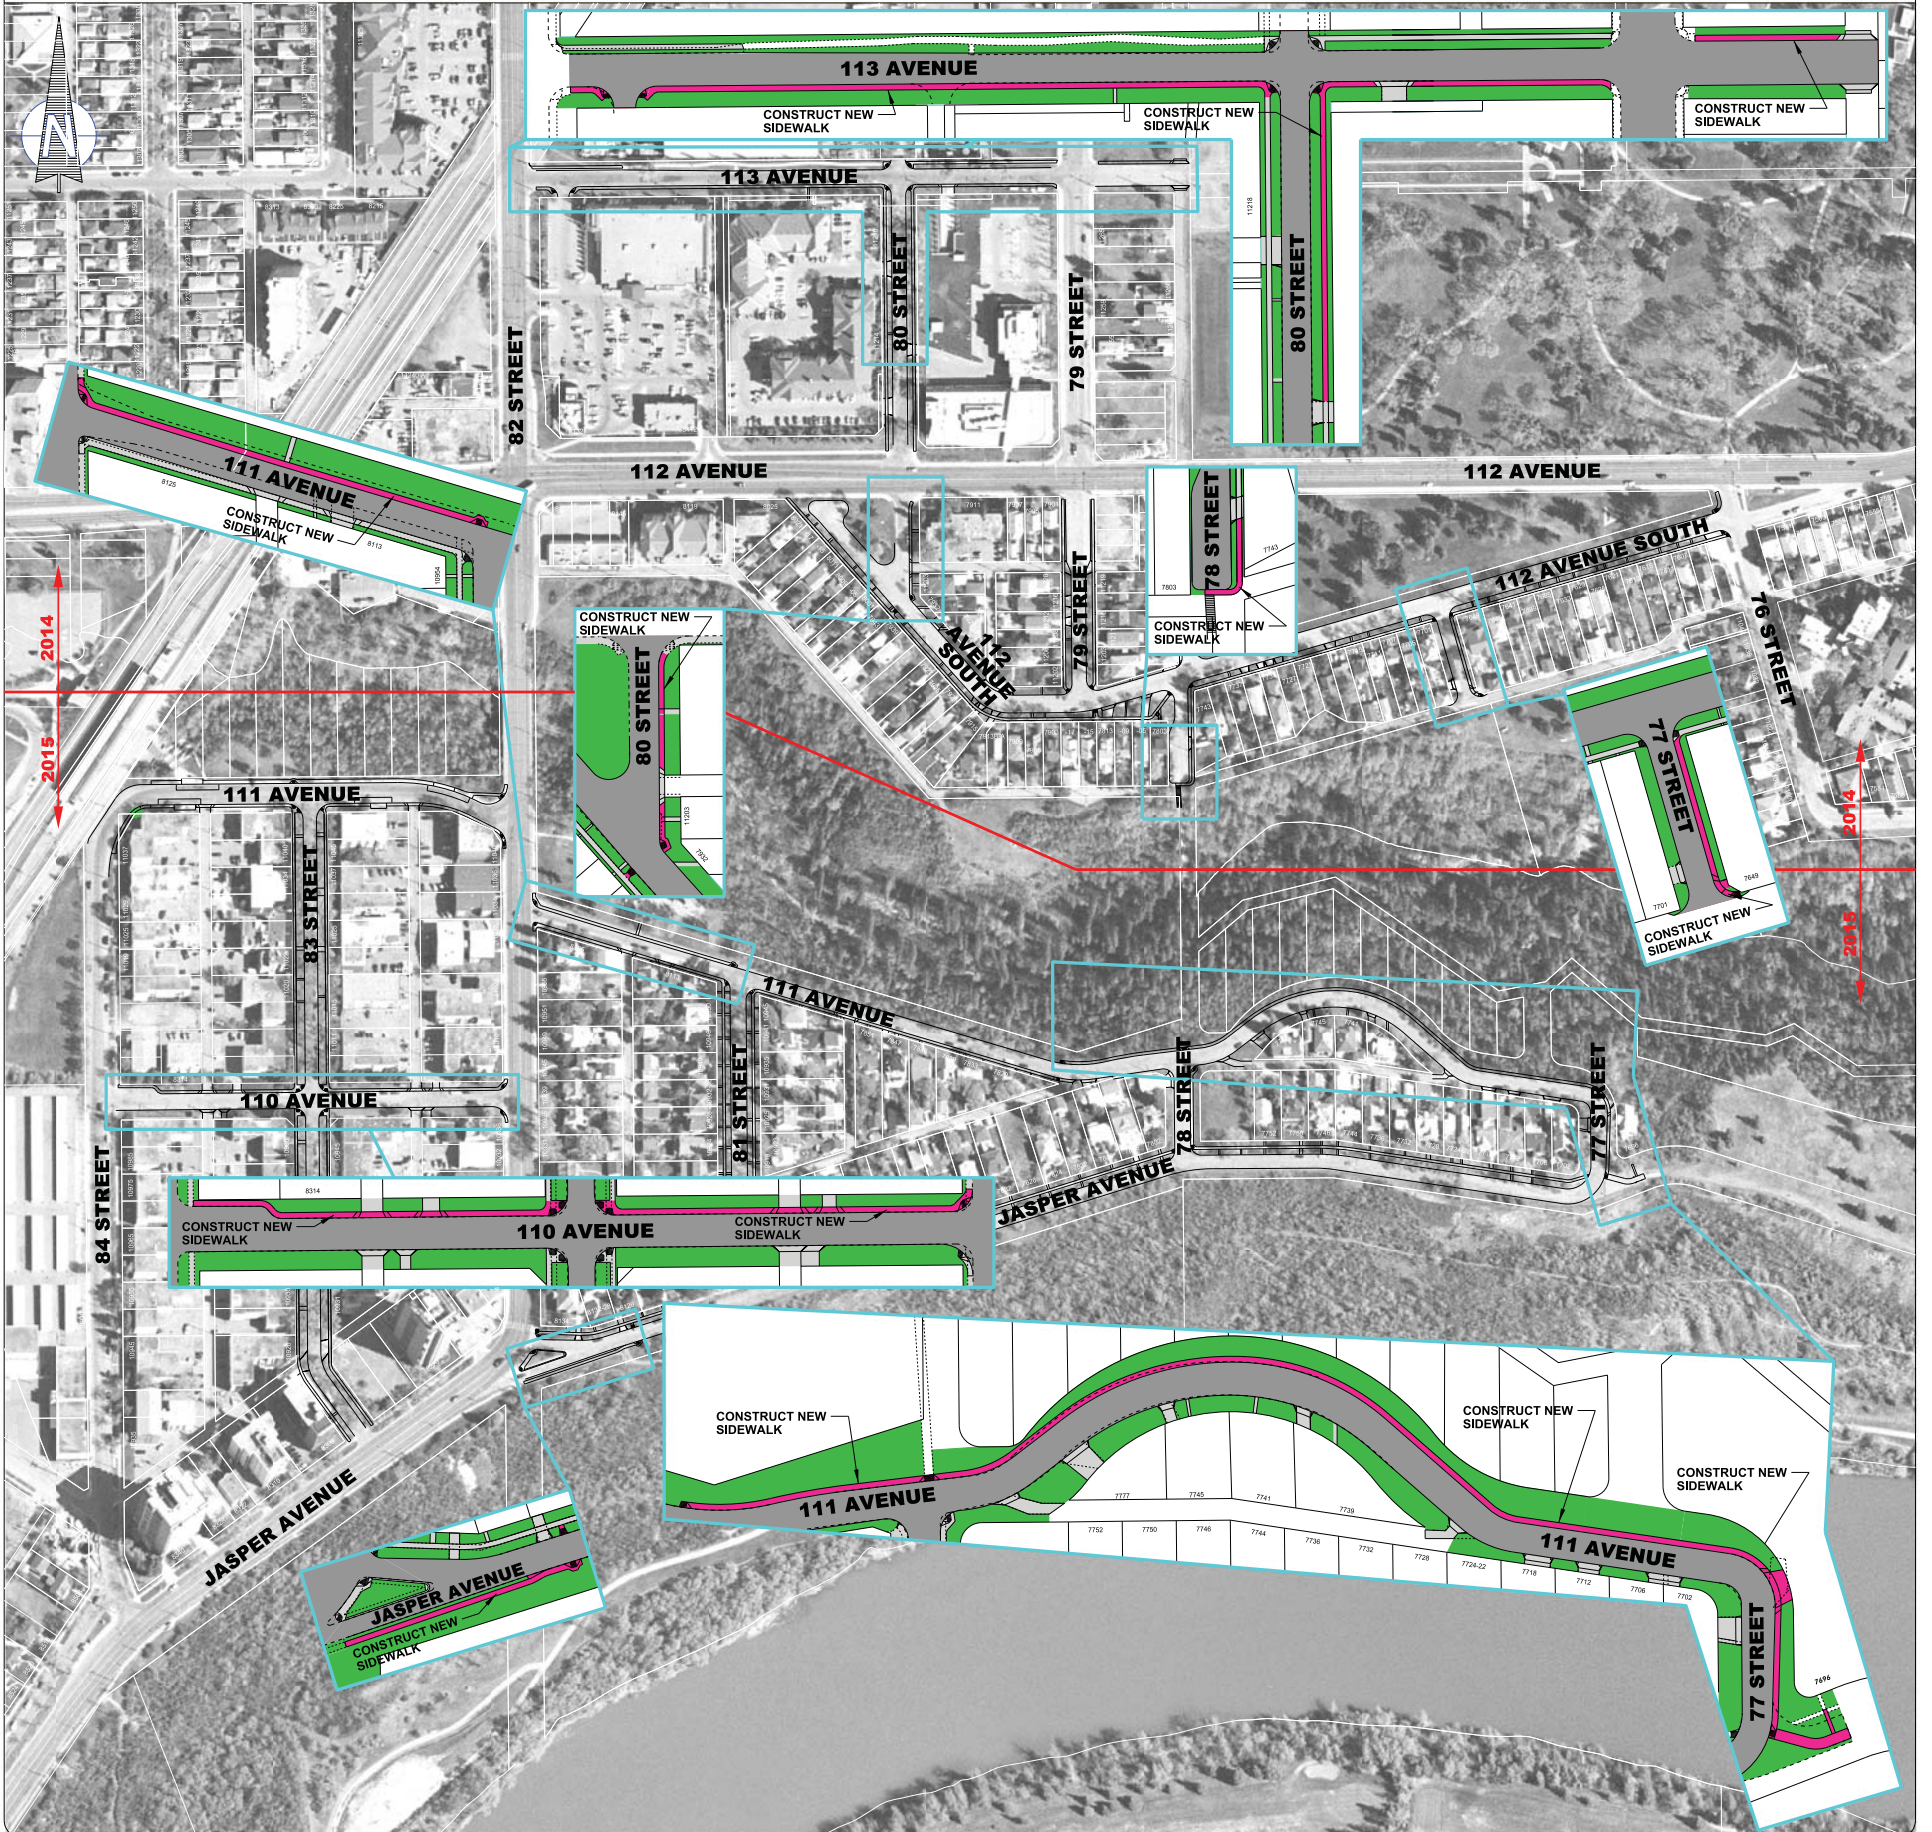

**DETAIL LEGEND**

- PROPOSED SIDEWALK RECONSTRUCTION
- PROPOSED NEW SIDEWALK CONSTRUCTION
- BOULEVARD

## CROMDALE NEIGHBOURHOOD RENEWAL ACCESSIBILITY ENHANCEMENTS 2014 / 2015

**PRELIMINARY**  
SUBJECT TO REVISION

TRANSPORTATION SERVICES  
ROADS DESIGN AND CONSTRUCTION BRANCH

