


THE WAY AHEAD

# BUILDING GREAT NEIGHBOURHOODS

TRANSFORMING | EDMONTON  
BRINGING OUR CITY TO LIFE

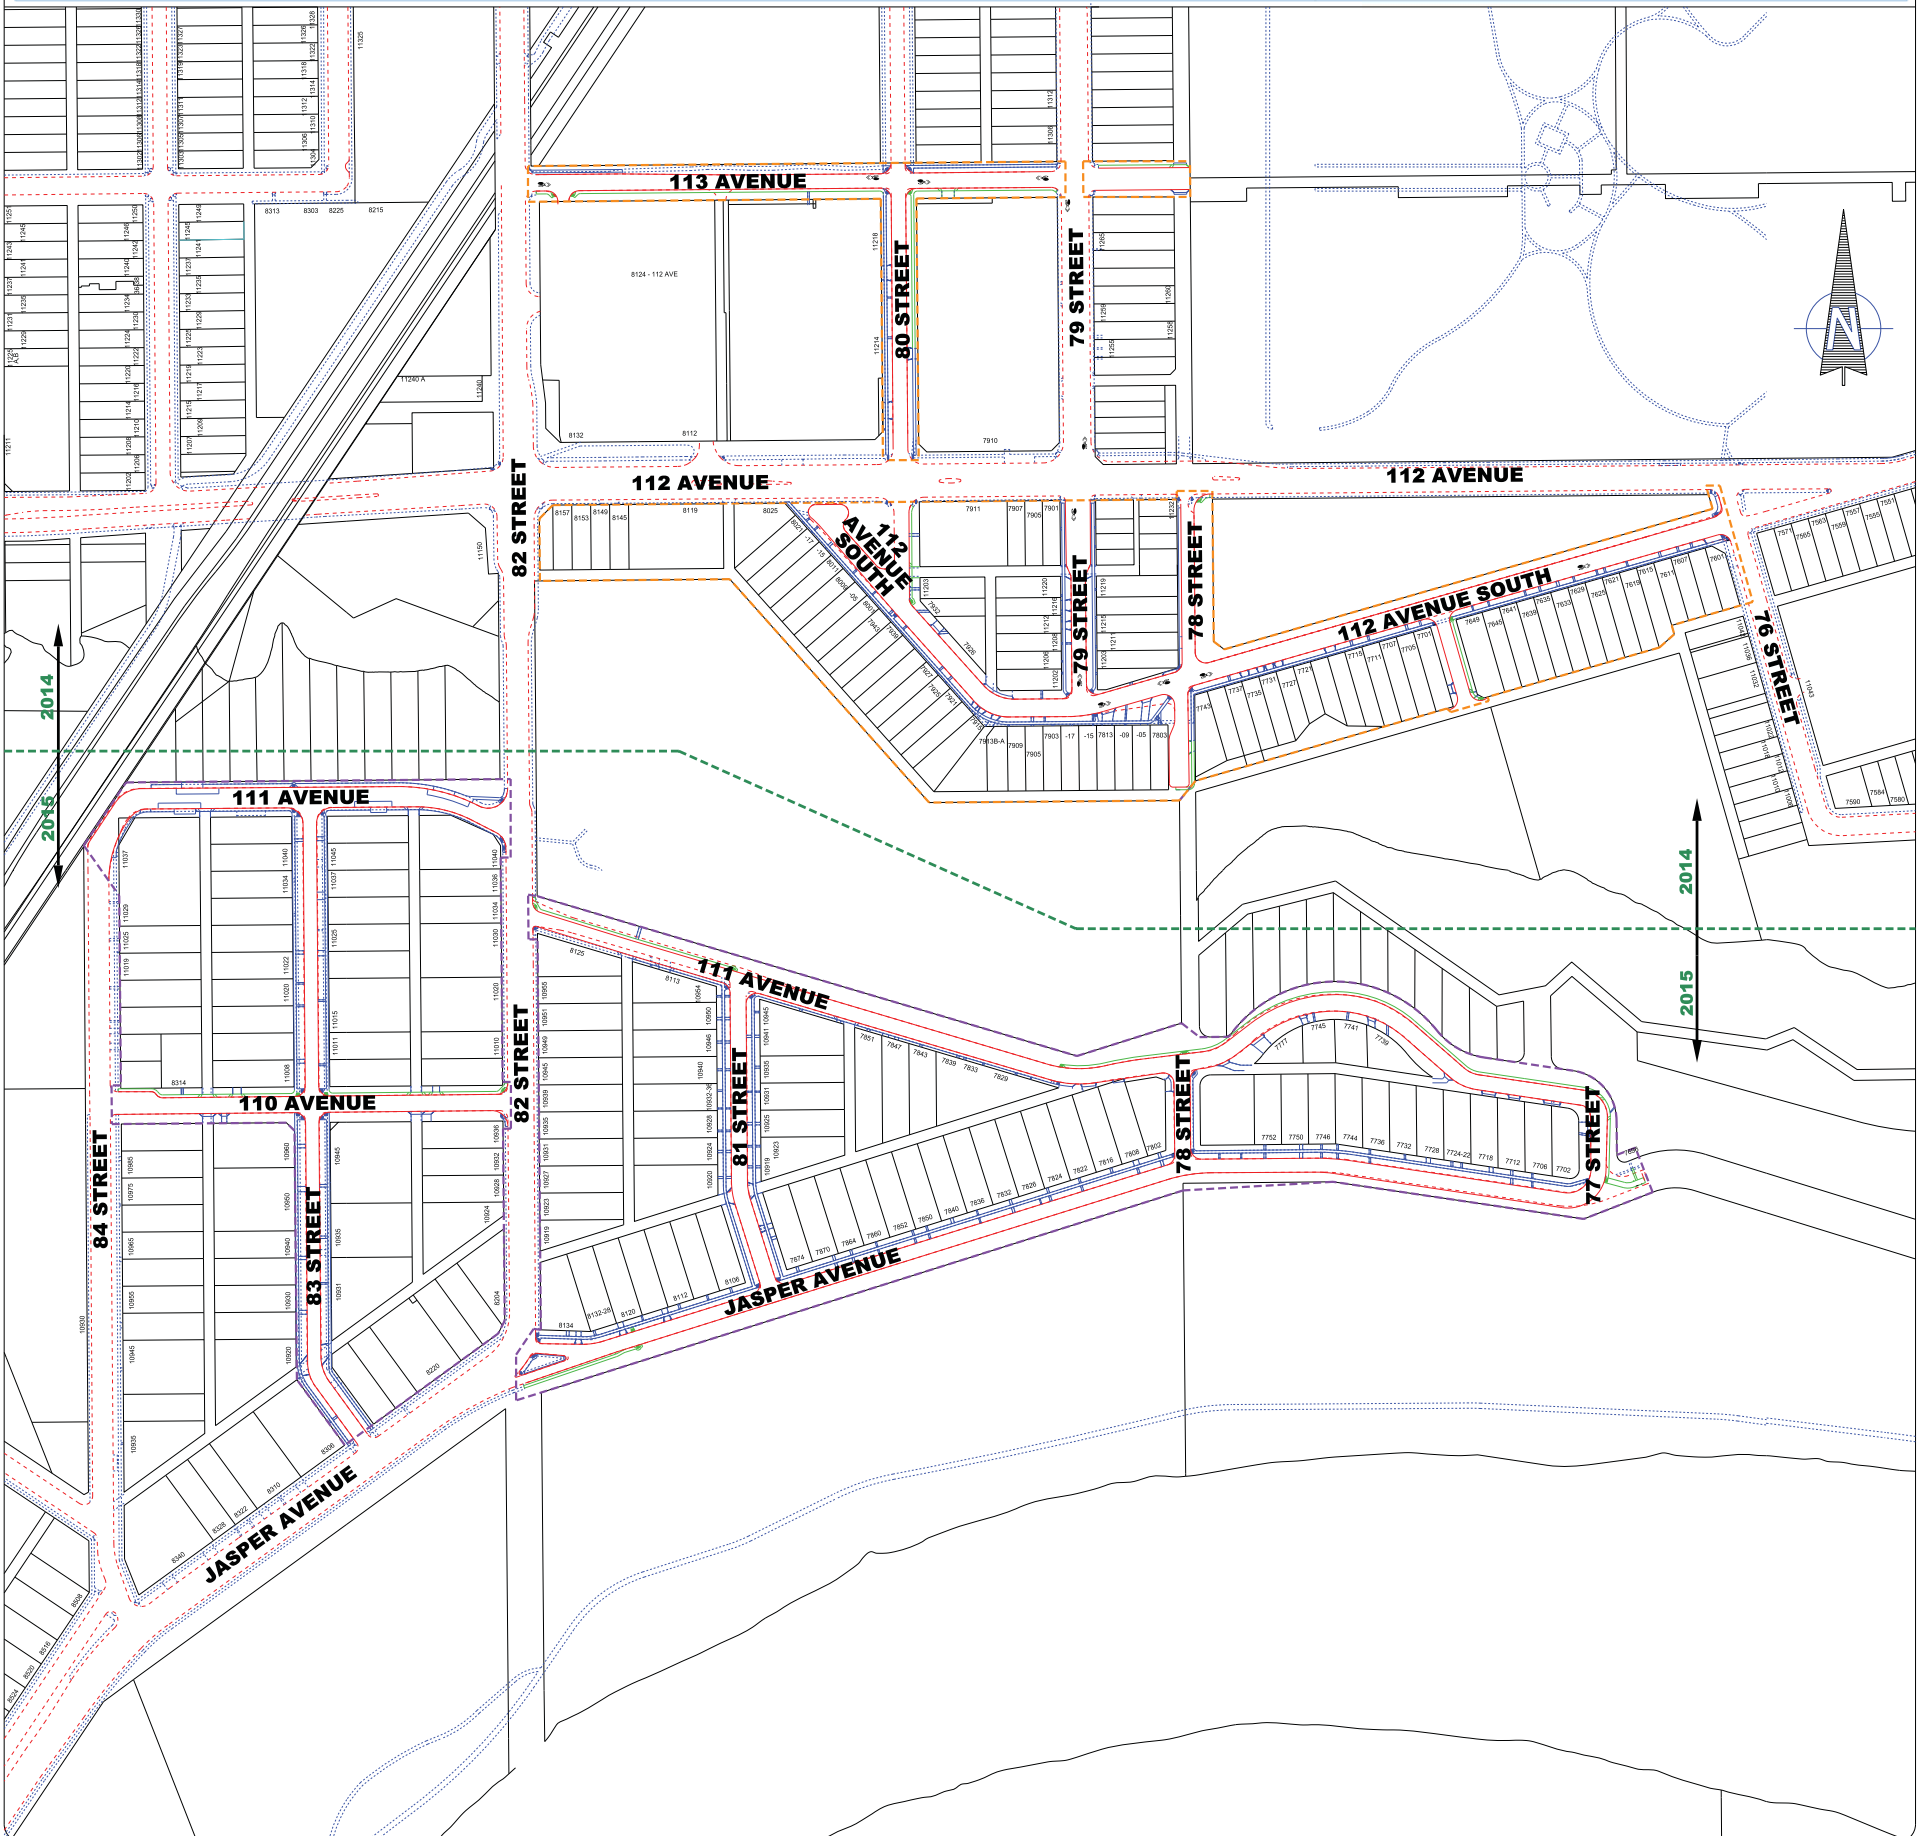

**DETAIL LEGEND**

- 2014 PROJECT LIMITS
- 2015 PROJECT LIMITS
- EXISTING CURB ALIGNMENT
- PROPOSED CURB ALIGNMENT
- EXISTING SIDEWALK ALIGNMENT
- PROPOSED SIDEWALK ALIGNMENT
- PROPOSED NEW SIDEWALK ALIGNMENT (NO LOCAL IMPROVEMENT)

## CROMDALE NEIGHBOURHOOD RENEWAL PRELIMINARY DESIGN 2014 / 2015

**PRELIMINARY**  
SUBJECT TO REVISION

TRANSPORTATION SERVICES  
ROADS DESIGN AND CONSTRUCTION BRANCH

