


THE WAY AHEAD

BUILDING GREAT NEIGHBOURHOODS

TRANSFORMING | EDMONTON
BRINGING OUR CITY TO LIFE

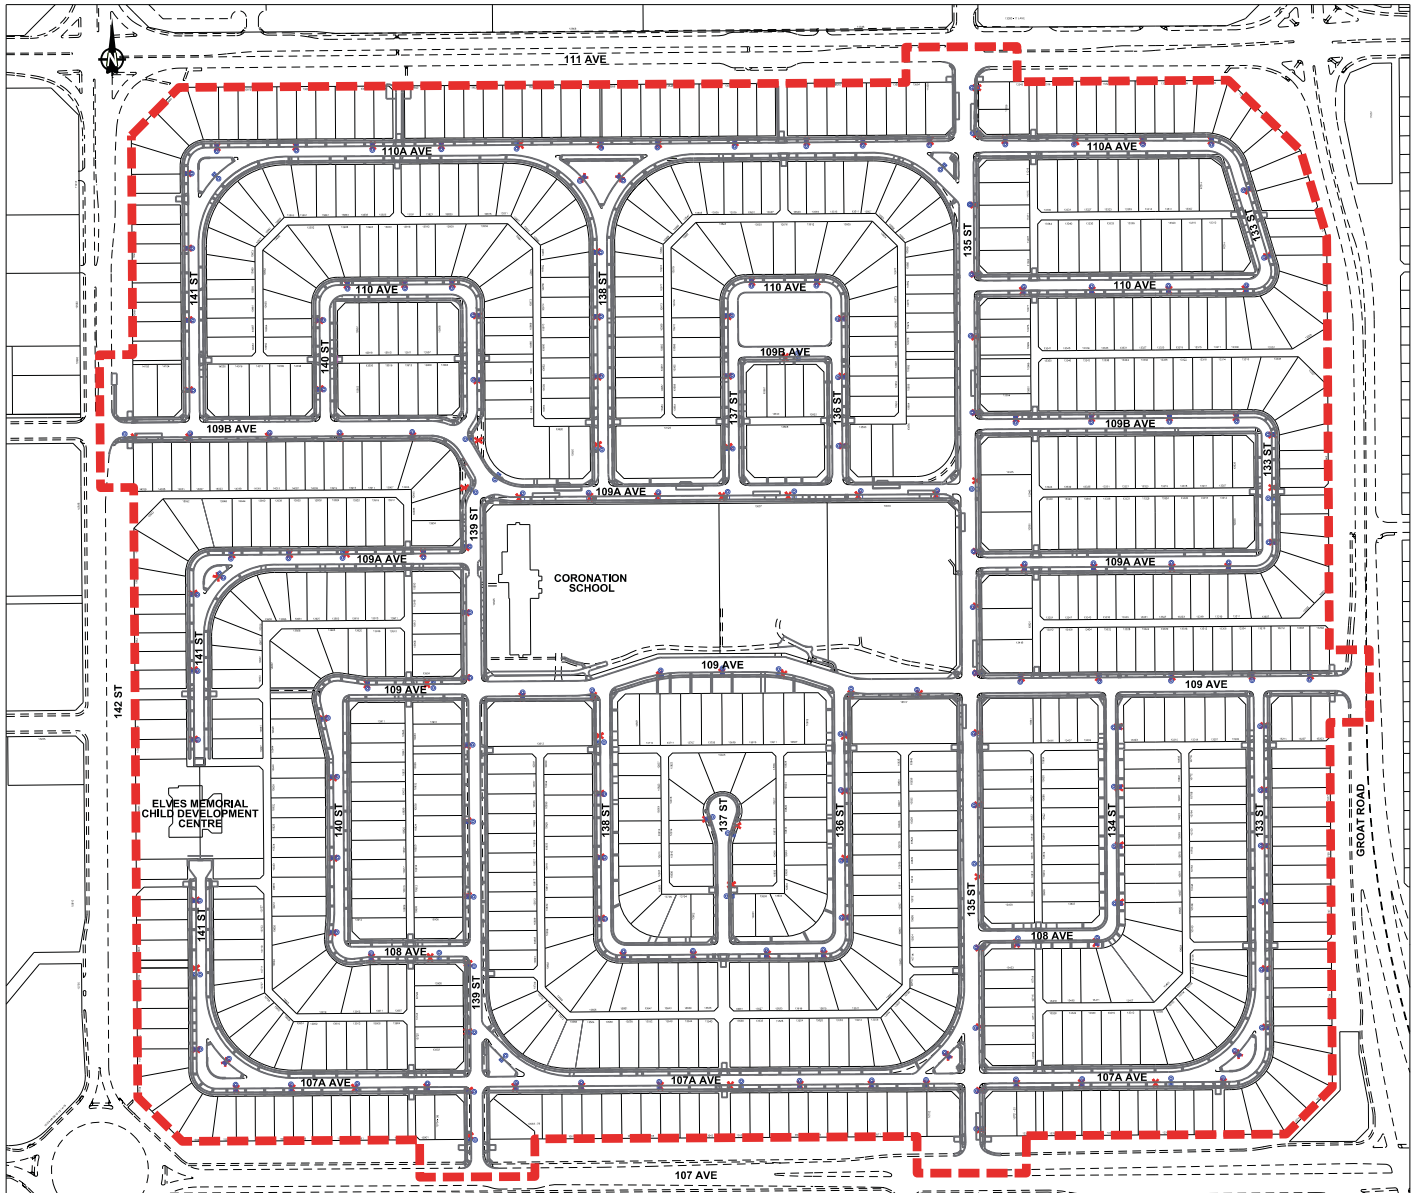

DETAIL LEGEND

 NEW STREET LIGHT

 EXISTING STREET LIGHT TO BE REMOVED

 PROJECT LIMITS

PRELIMINARY
FOR INFORMATION ONLY



NORTH GLENORA
PRELIMINARY STREET LIGHT DESIGN
2013/2014

