


# S-A

## TERWILLEGAR DRIVE (TUC TO WHITEMUD DRIVE) CONCEPT PLANNING STUDY UPDATE SOUTH SECTION OPTION A

**DESCRIPTION:**  
- EXISTING APPROVED BY THE CITY PLAN (2012)

**FEATURES:**  
- SYSTEM INTERCHANGE AT ANTHONY HENDAY DRIVE AND TERWILLEGAR DRIVE TO ACCOMMODATE LONG TERM TRAFFIC  
- NO DIRECT ACCESS FROM TERWILLEGAR DRIVE TO HADDOW DRIVE  
- ROAD OVERPASS AT HADDOW DRIVE  
- BASKET WEAVE DESIGN TO ACCOMMODATE 23 AVENUE ACCESS

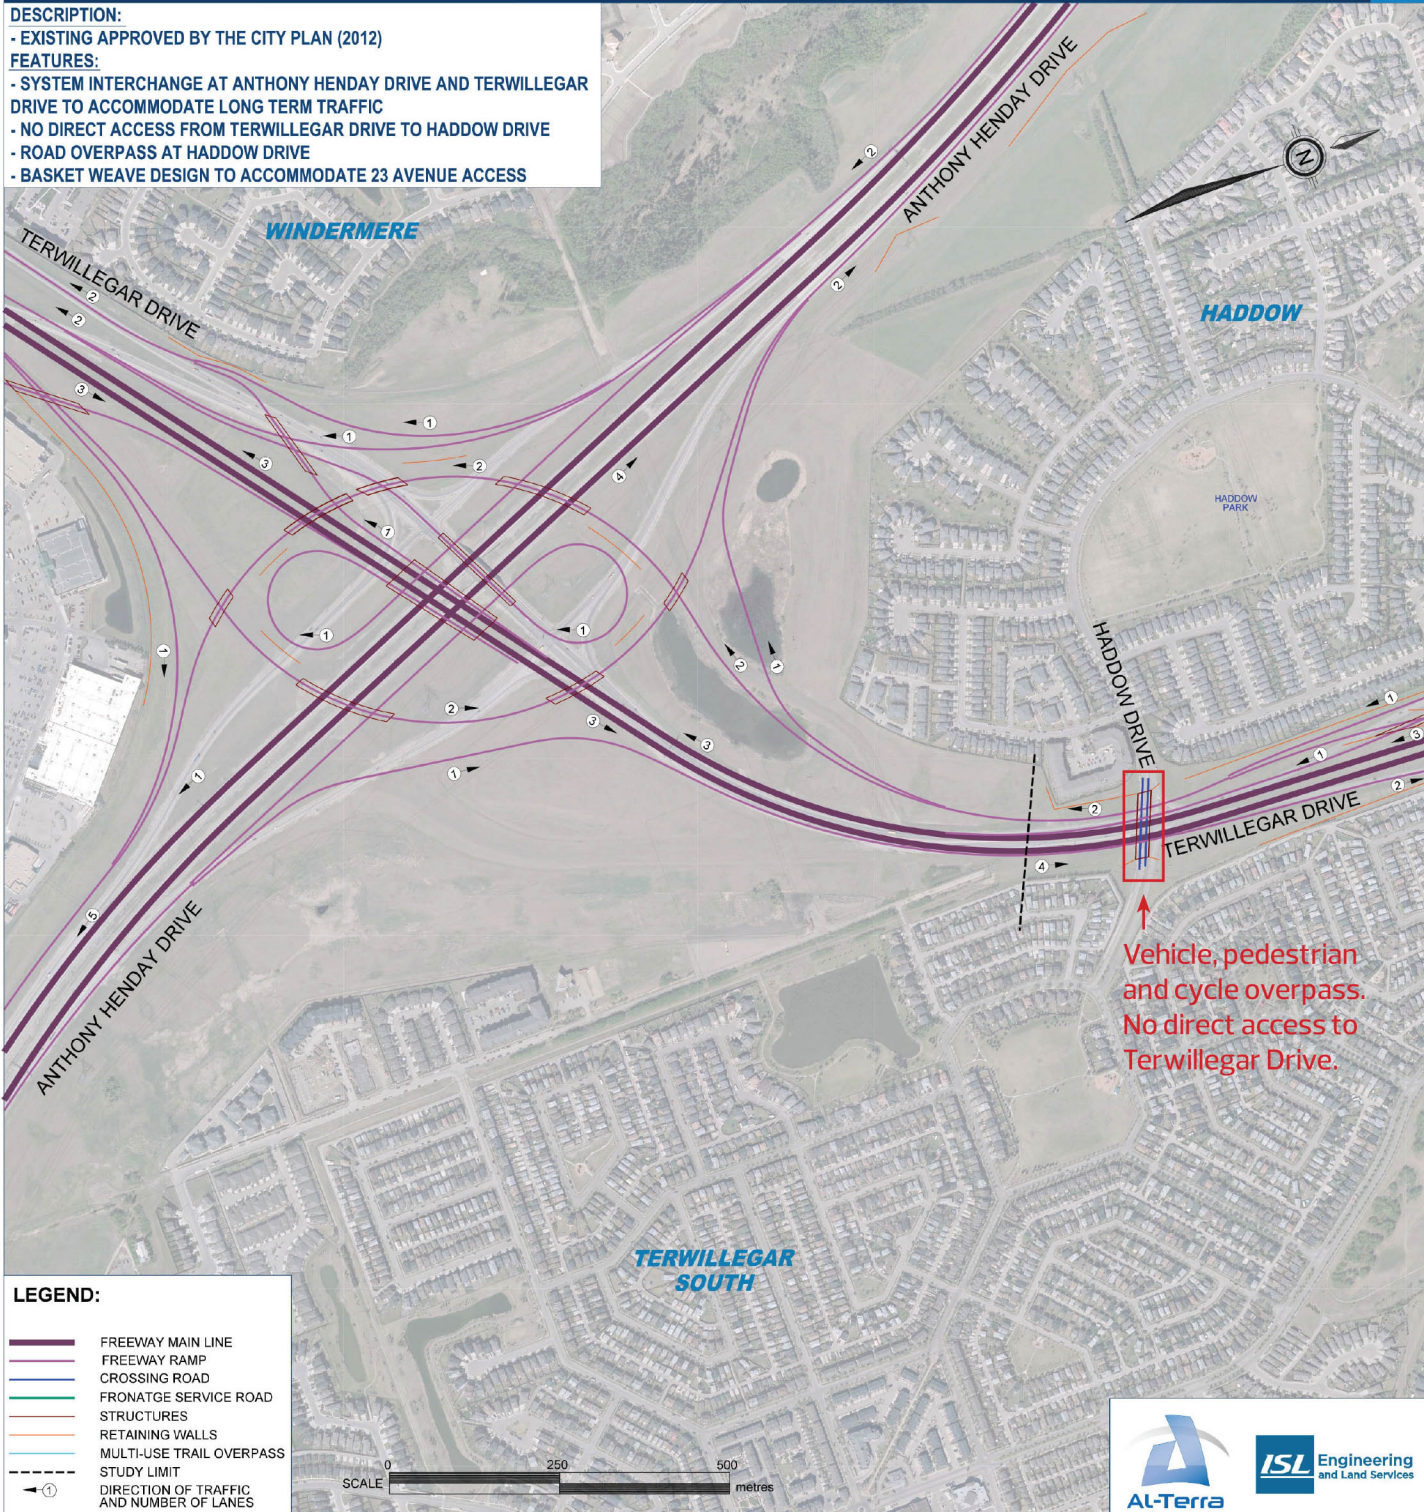

**LEGEND:**

	FREEWAY MAIN LINE
	FREEWAY RAMP
	CROSSING ROAD
	FRONTAGE SERVICE ROAD
	STRUCTURES
	RETAINING WALLS
	MULTI-USE TRAIL OVERPASS
	STUDY LIMIT
	DIRECTION OF TRAFFIC AND NUMBER OF LANES