
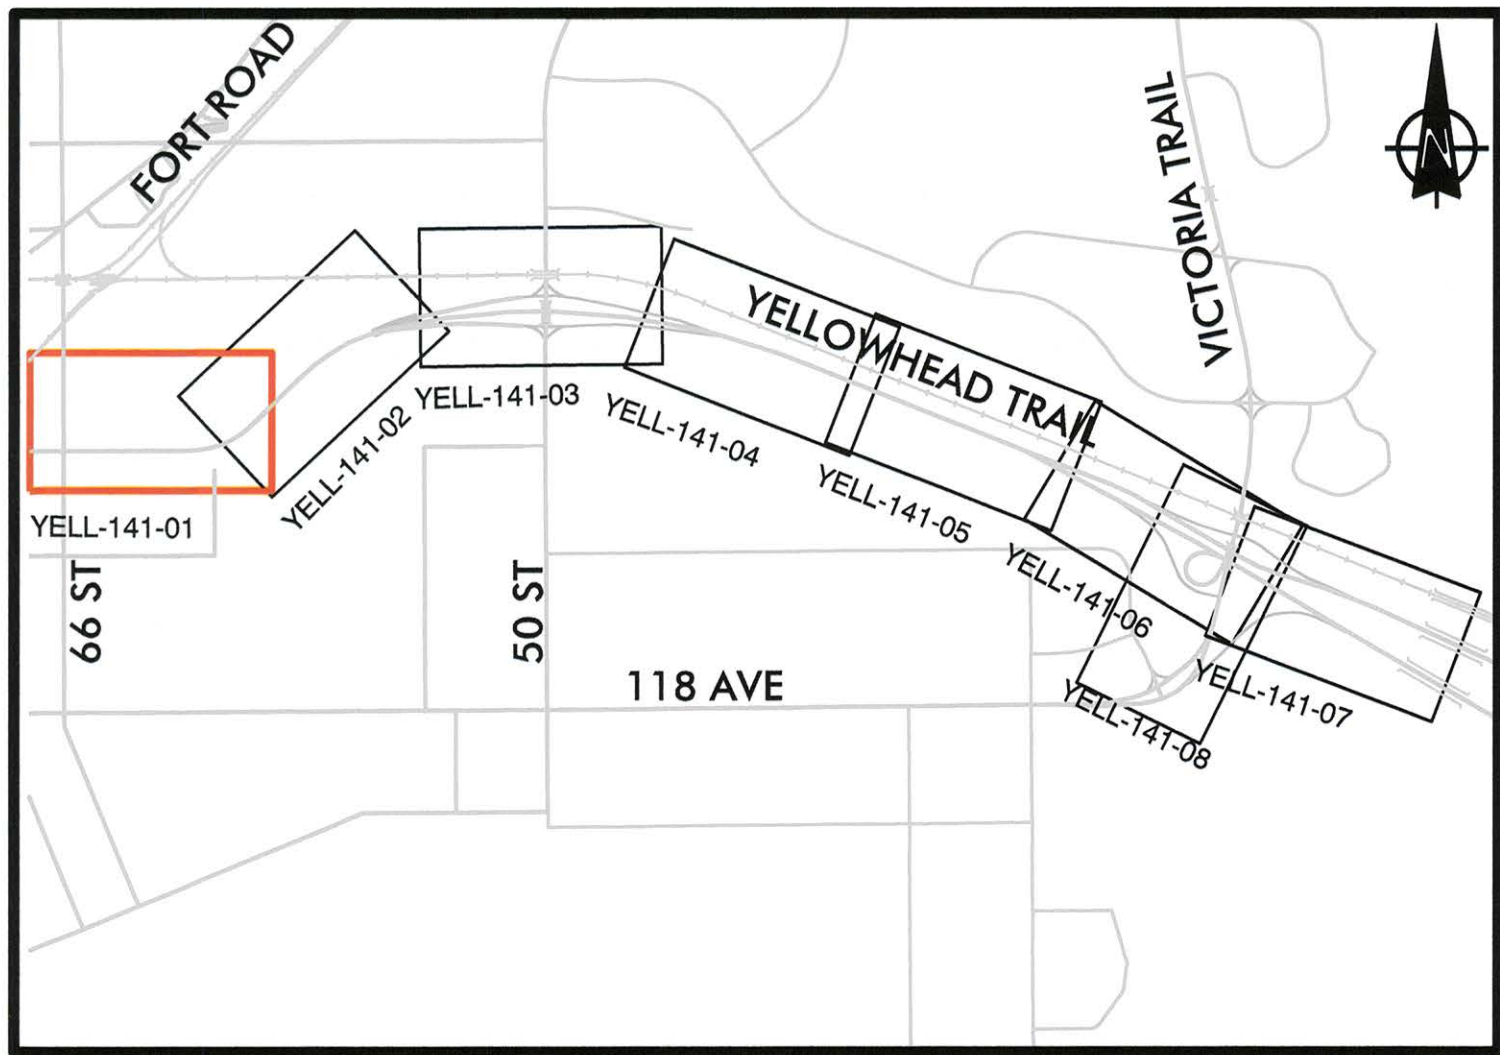
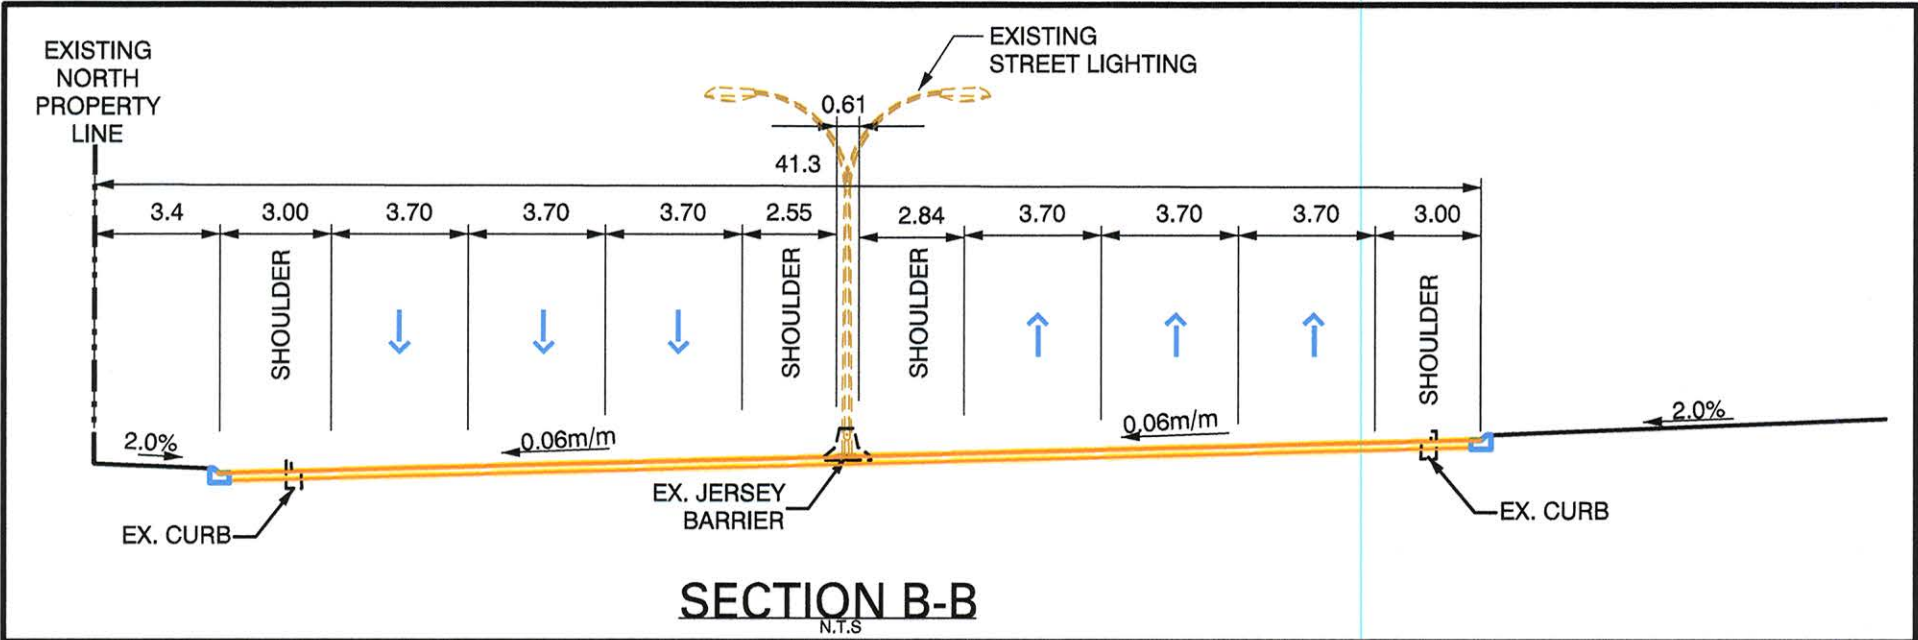
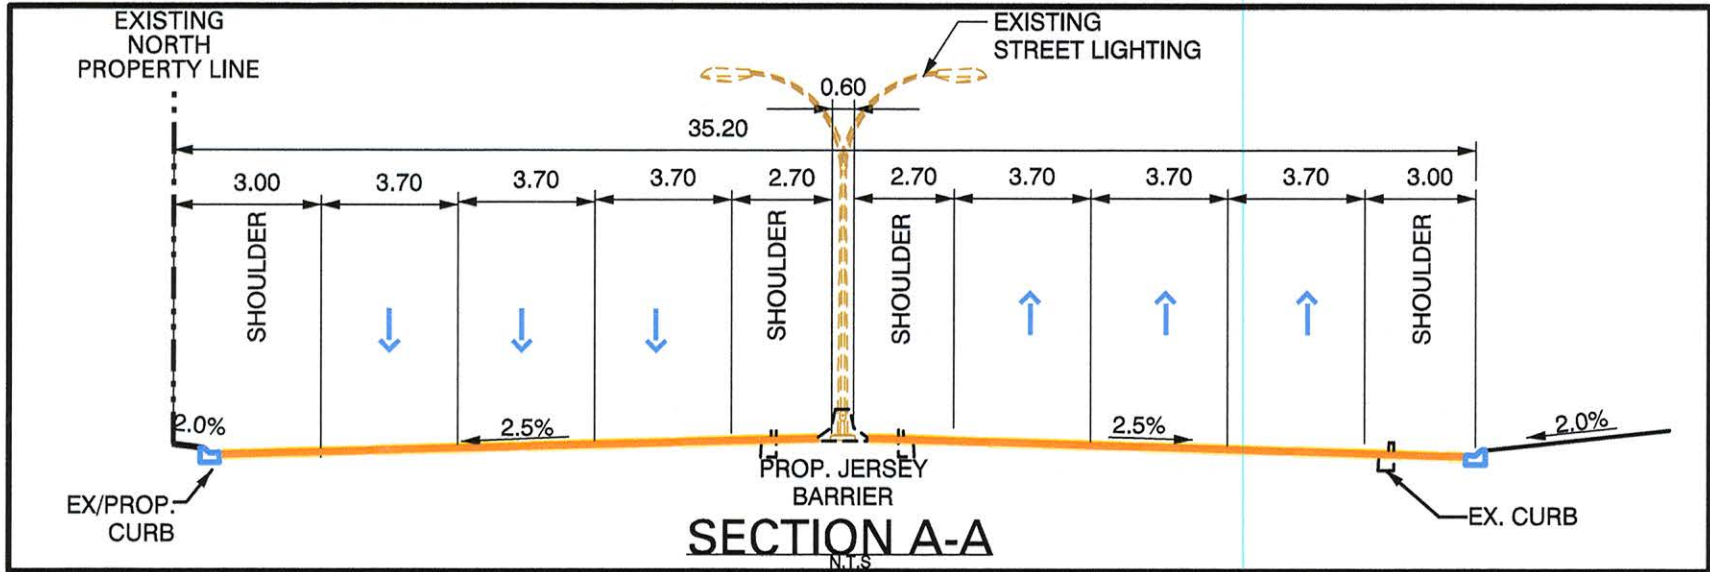


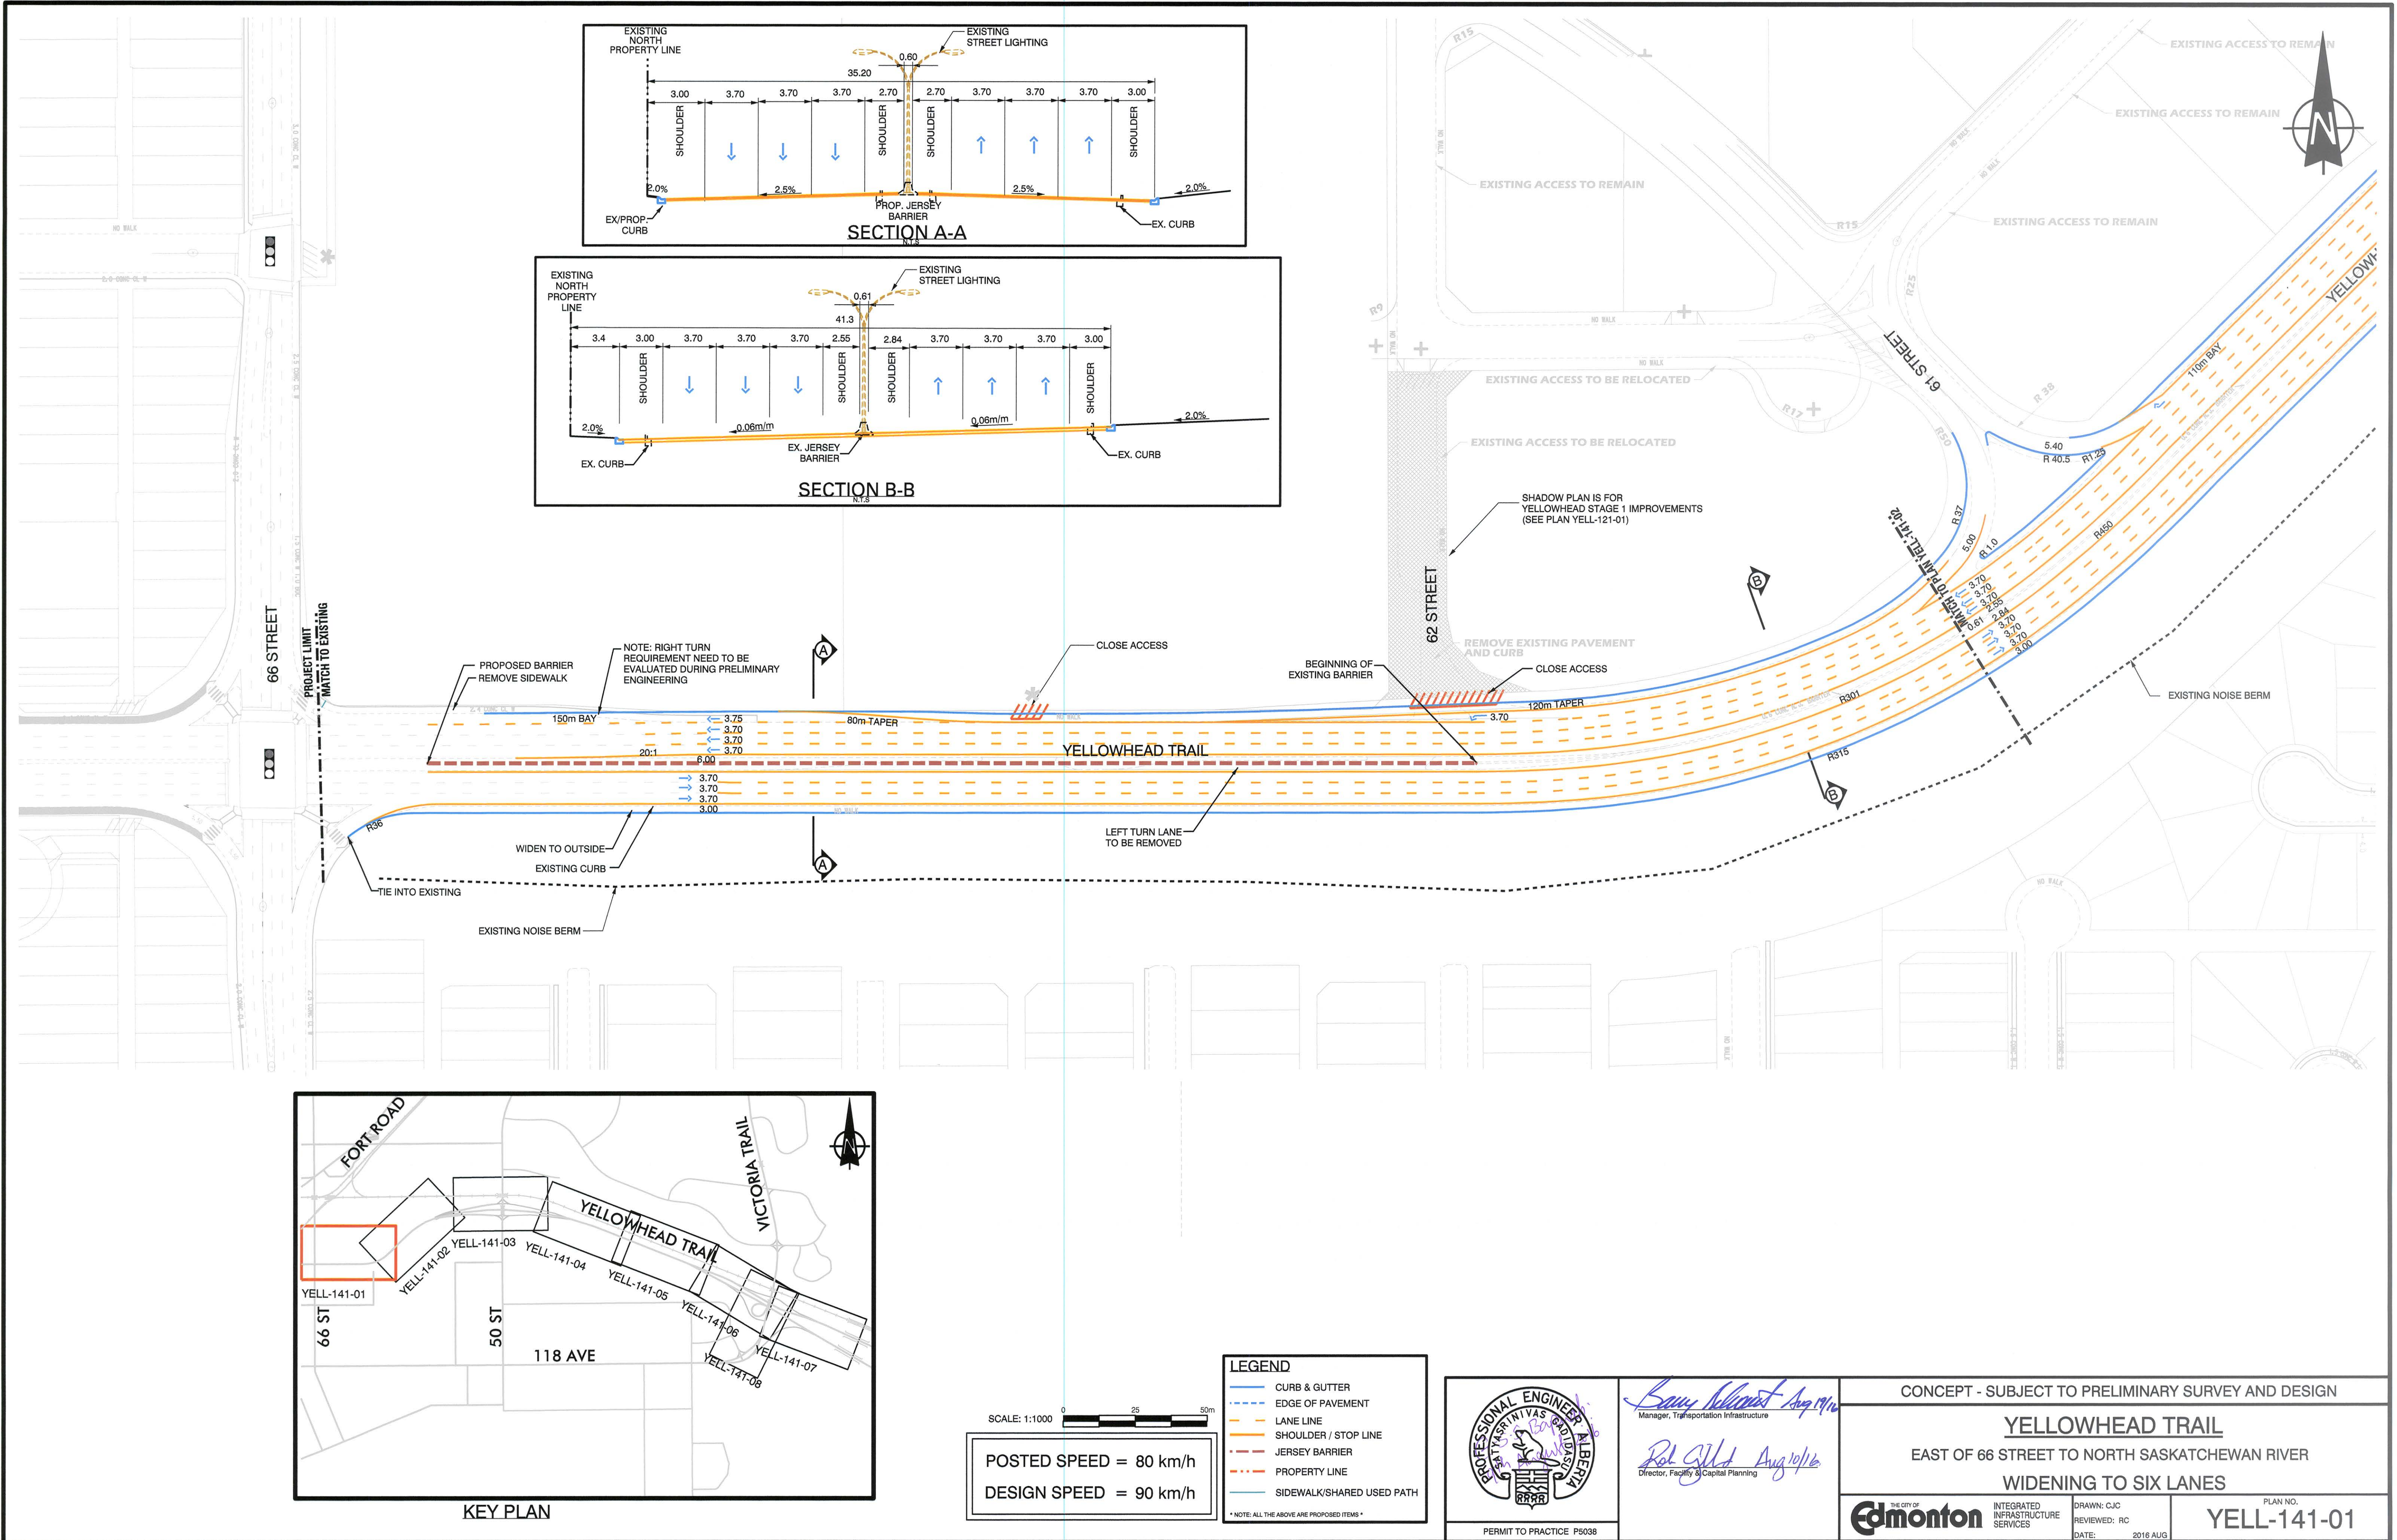

SCALE: 1:1000


0 25 50m

POSTED SPEED = 80 km/h
DESIGN SPEED = 90 km/h

LEGEND

- CURB & GUTTER
- EDGE OF PAVEMENT
- LANE LINE
- SHOULDER / STOP LINE
- JERSEY BARRIER
- PROPERTY LINE
- SIDEWALK/SHARED USED PATH

* NOTE: ALL THE ABOVE ARE PROPOSED ITEMS *

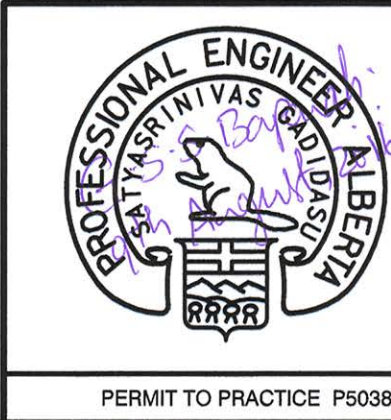

Barry McLeod Aug 19/16
Manager, Transportation Infrastructure

Rob Gill Aug 10/16
Director, Facility & Capital Planning




CONCEPT - SUBJECT TO PRELIMINARY SURVEY AND DESIGN

YELLOWHEAD TRAIL
EAST OF 66 STREET TO NORTH SASKATCHEWAN RIVER
WIDENING TO SIX LANES

THE CITY OF EDMONTON
INTEGRATED INFRASTRUCTURE SERVICES

DRAWN: CJC
REVIEWED: RC
DATE: 2016 AUG

PLAN NO.
YELL-141-01

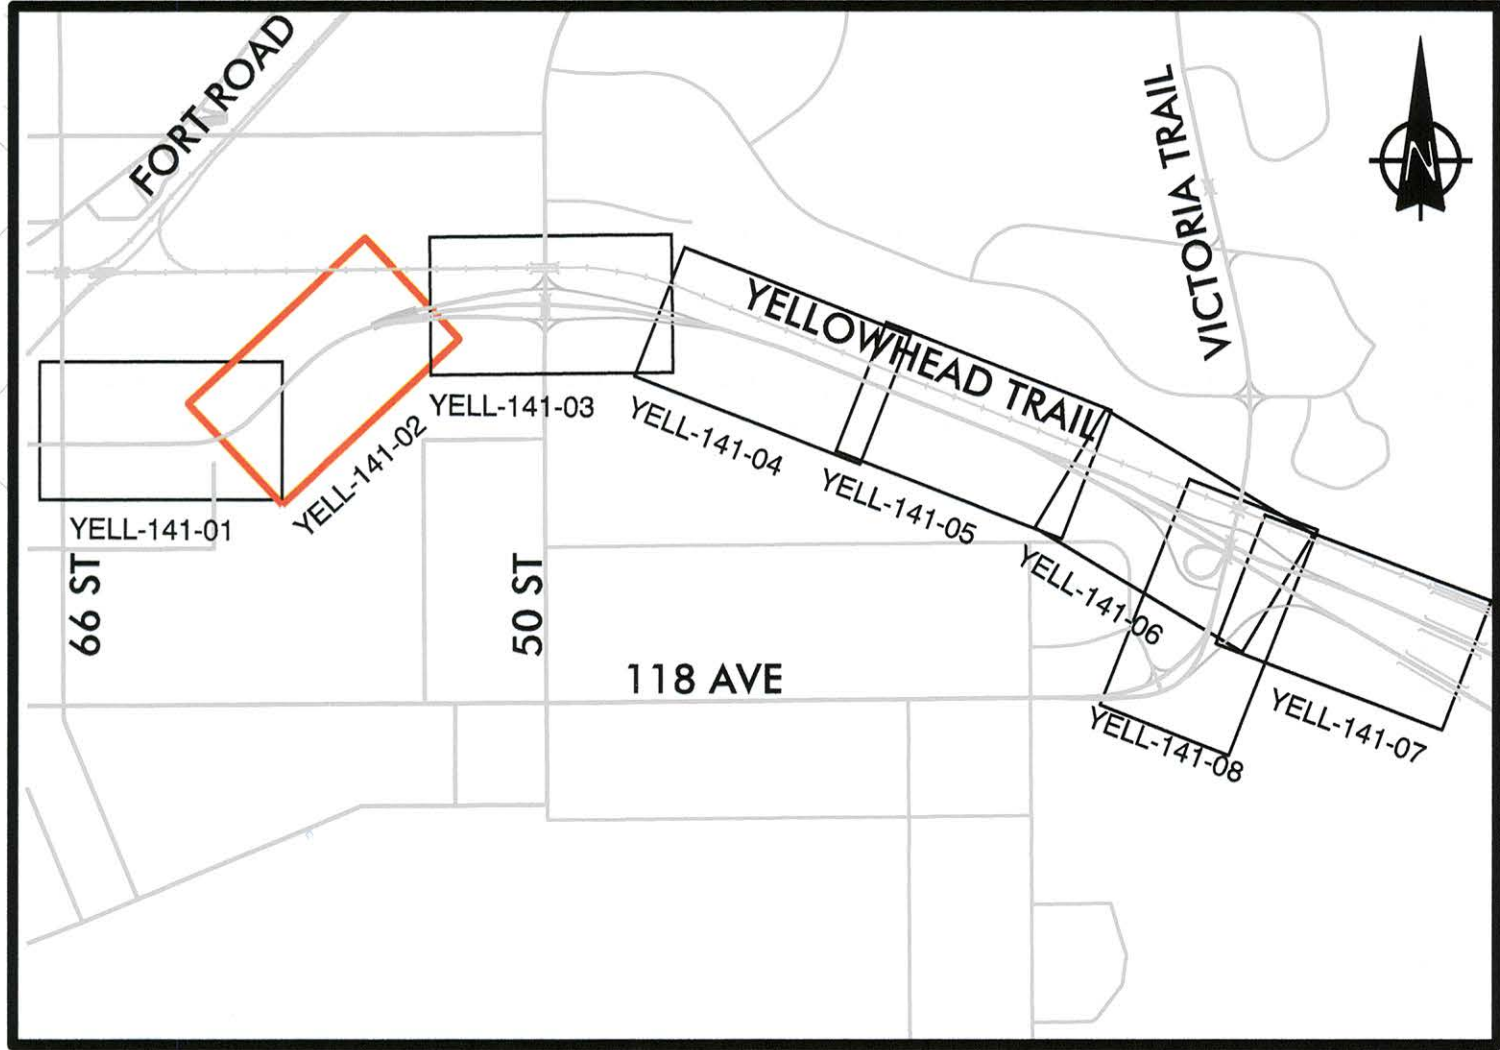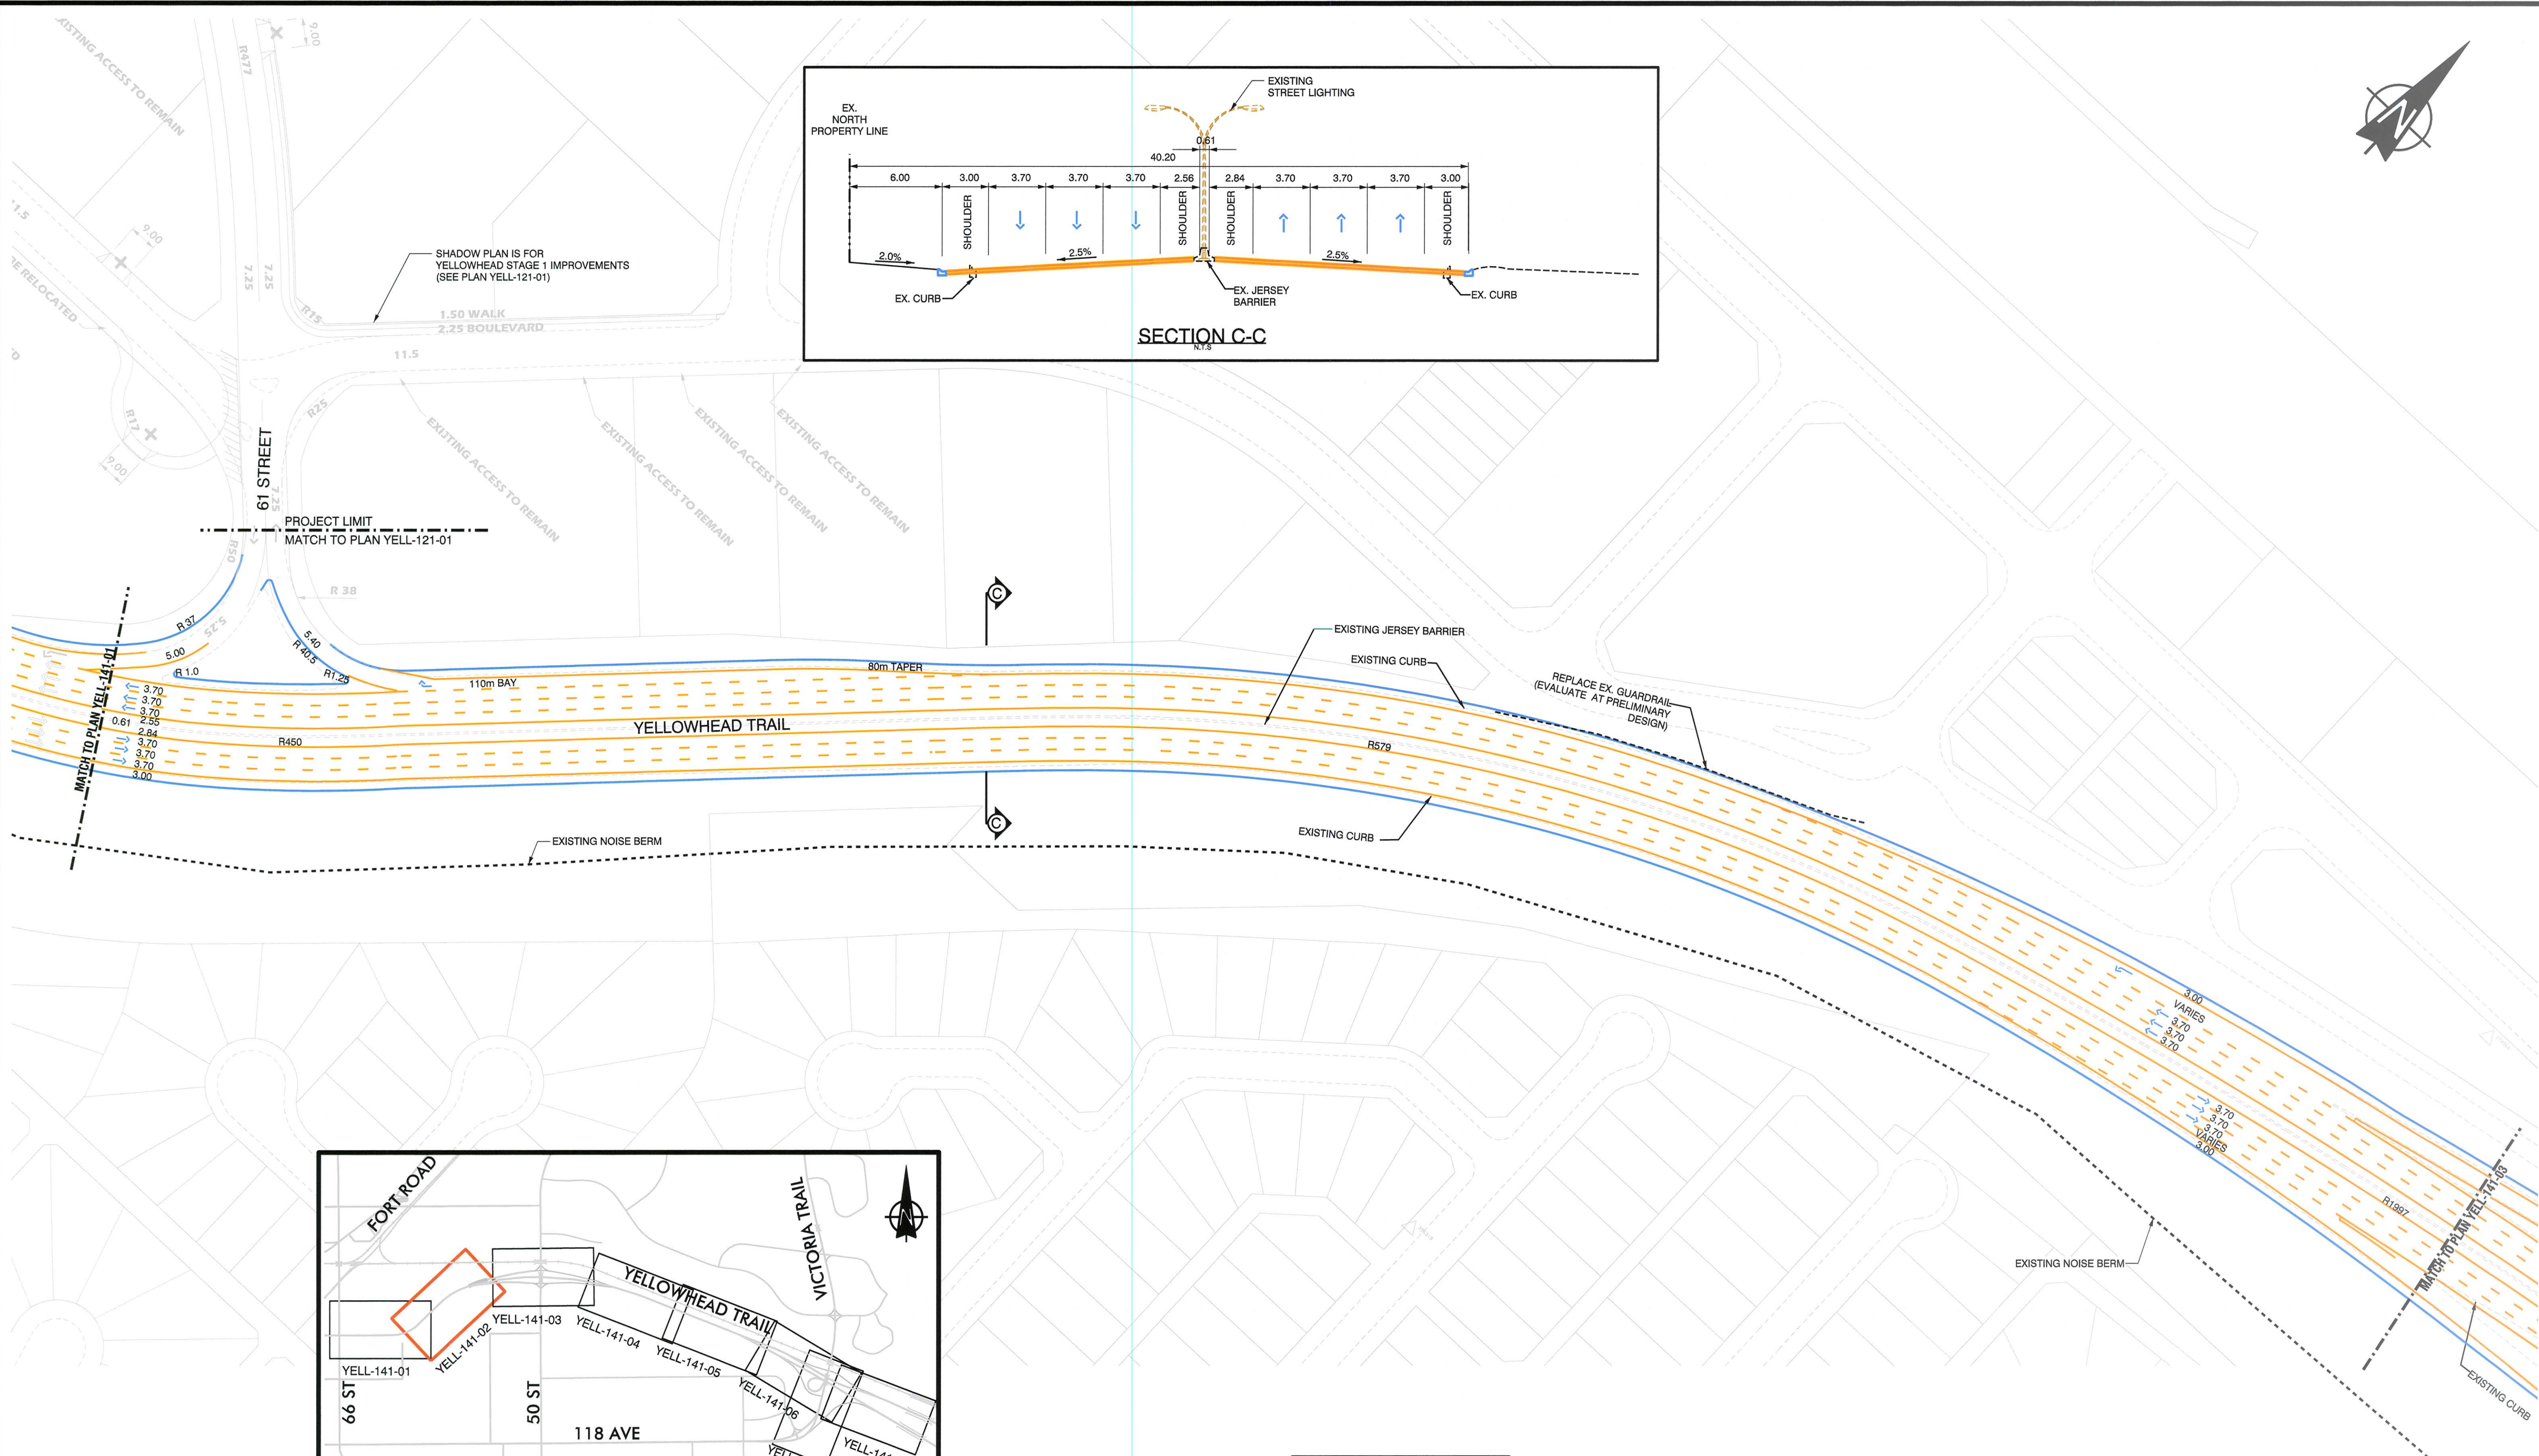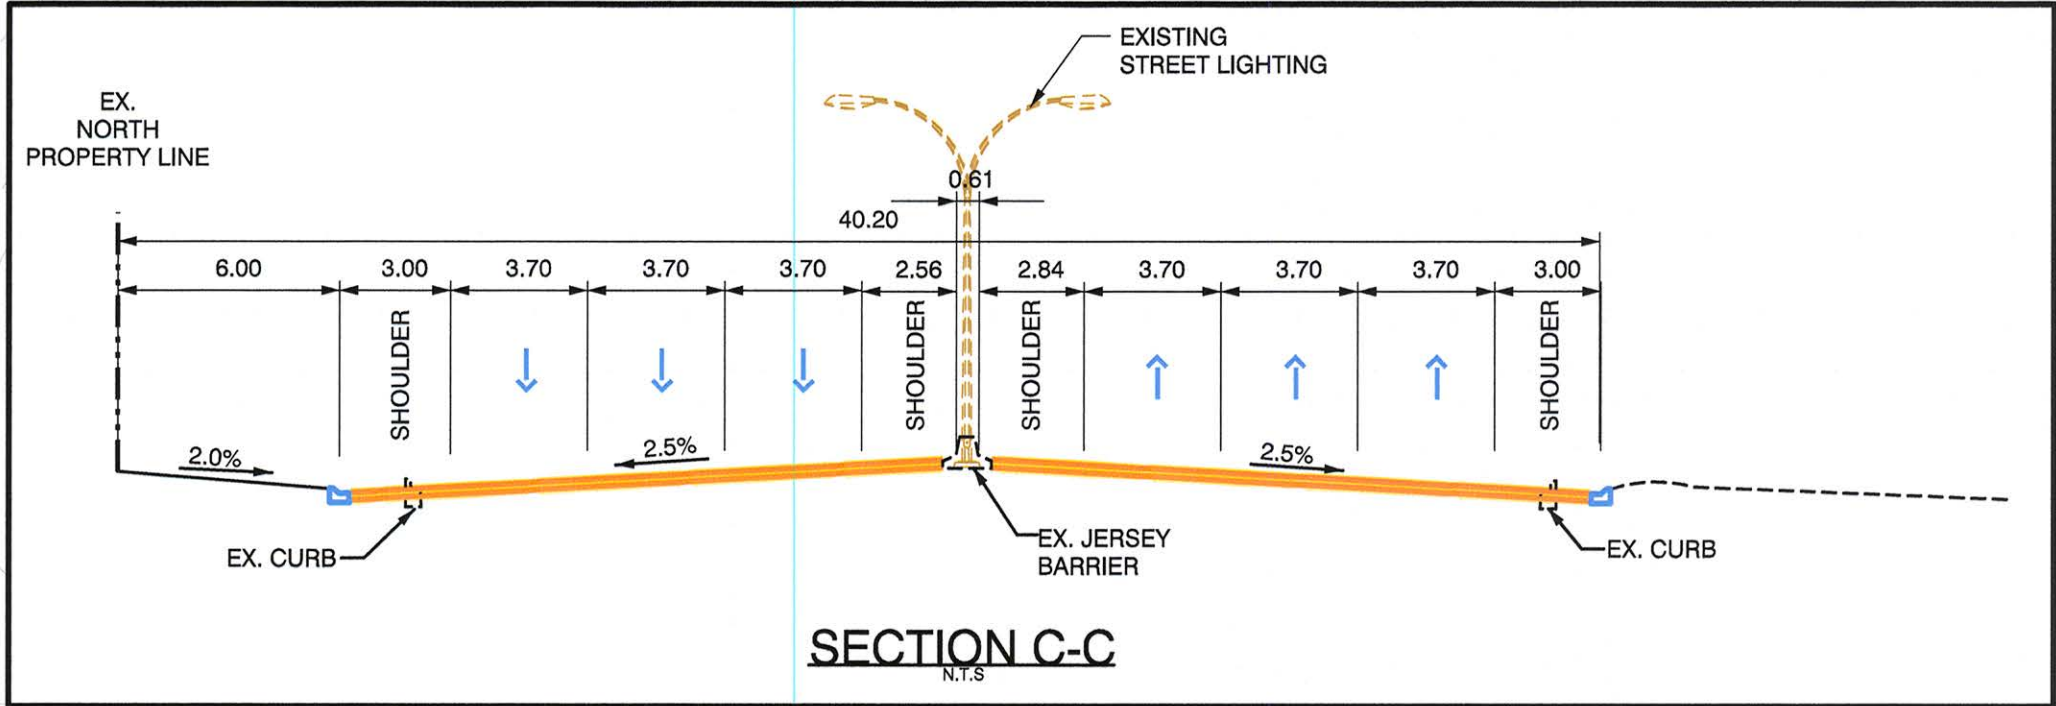


SCALE: 1:1000

0 25 50m

POSTED SPEED = 80 km/h

DESIGN SPEED = 90 km/h




LEGEND	
	CURB & GUTTER
	EDGE OF PAVEMENT
	LANE LINE
	SHOULDER / STOP LINE
	JERSEY BARRIER
	PROPERTY LINE
	SIDEWALK/SHARED USED PATH
* NOTE: ALL THE ABOVE ARE PROPOSED ITEMS *	

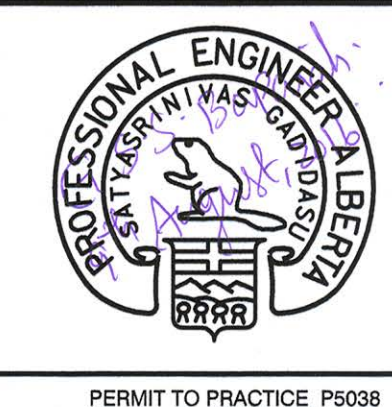

Raj G. Aug 19/16
Manager, Transportation Infrastructure


Rob G. Aug 10/16
Director, Facility & Capital Planning

CONCEPT - SUBJECT TO PRELIMINARY SURVEY AND DESIGN	
YELLOWHEAD TRAIL	
EAST OF 66 STREET TO NORTH SASKATCHEWAN RIVER	
WIDENING TO SIX LANES	
	PLAN NO. YELL-141-02
INTEGRATED INFRASTRUCTURE SERVICES	DRAWN: CJC REVIEWED: RC DATE: 2016 AUG

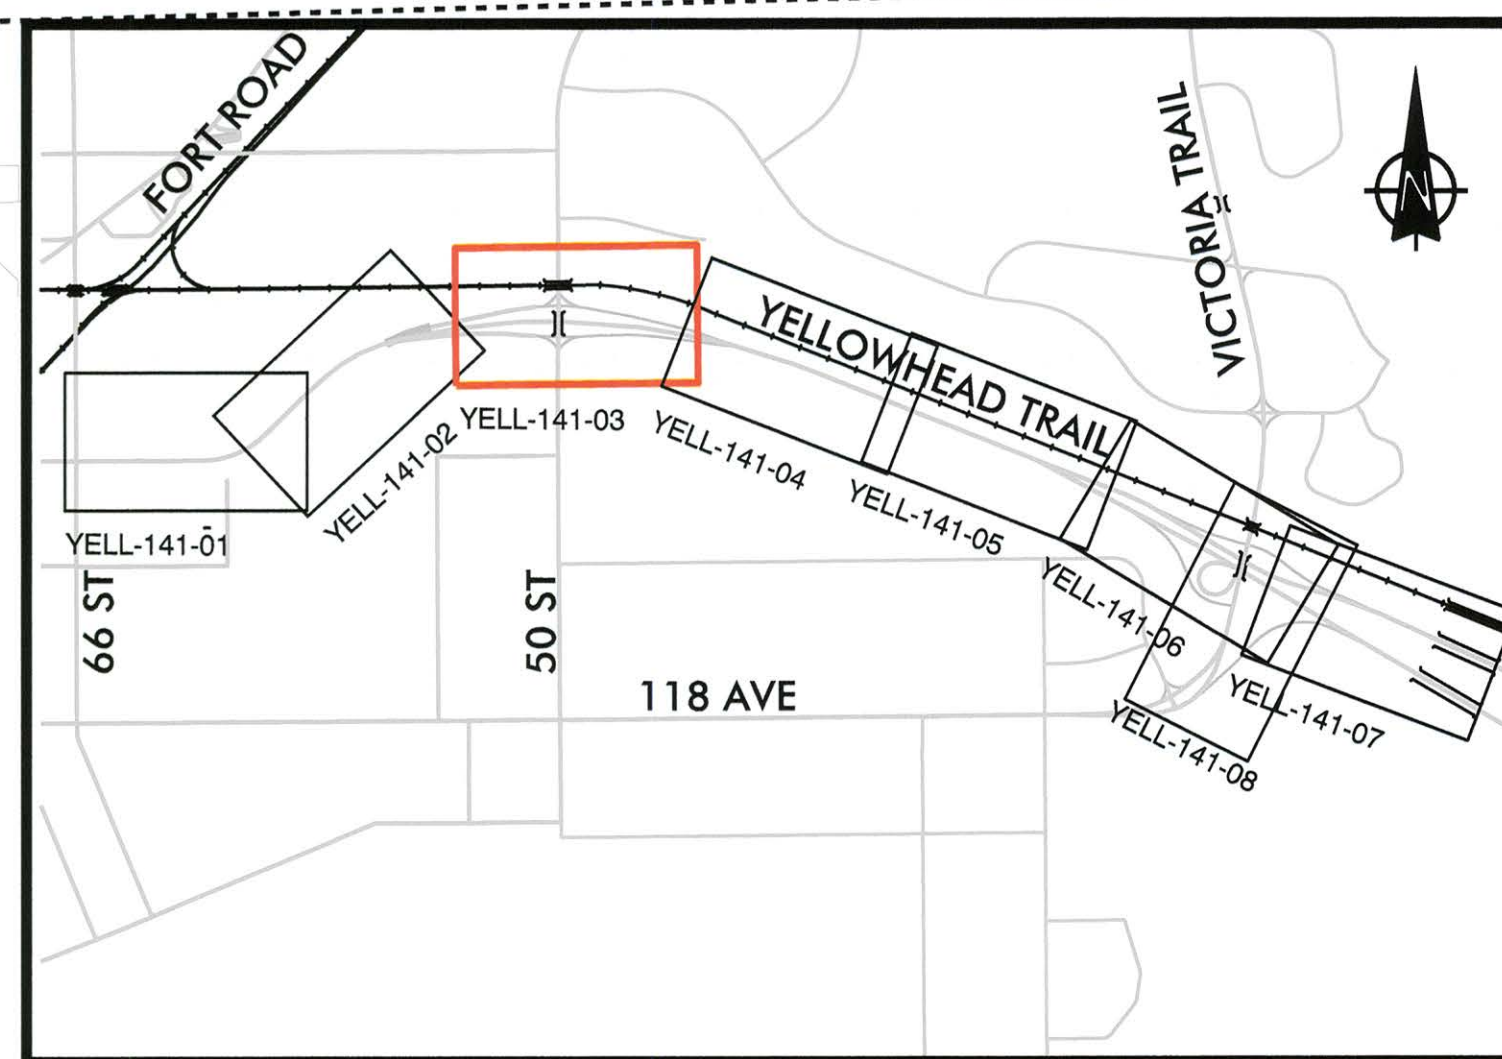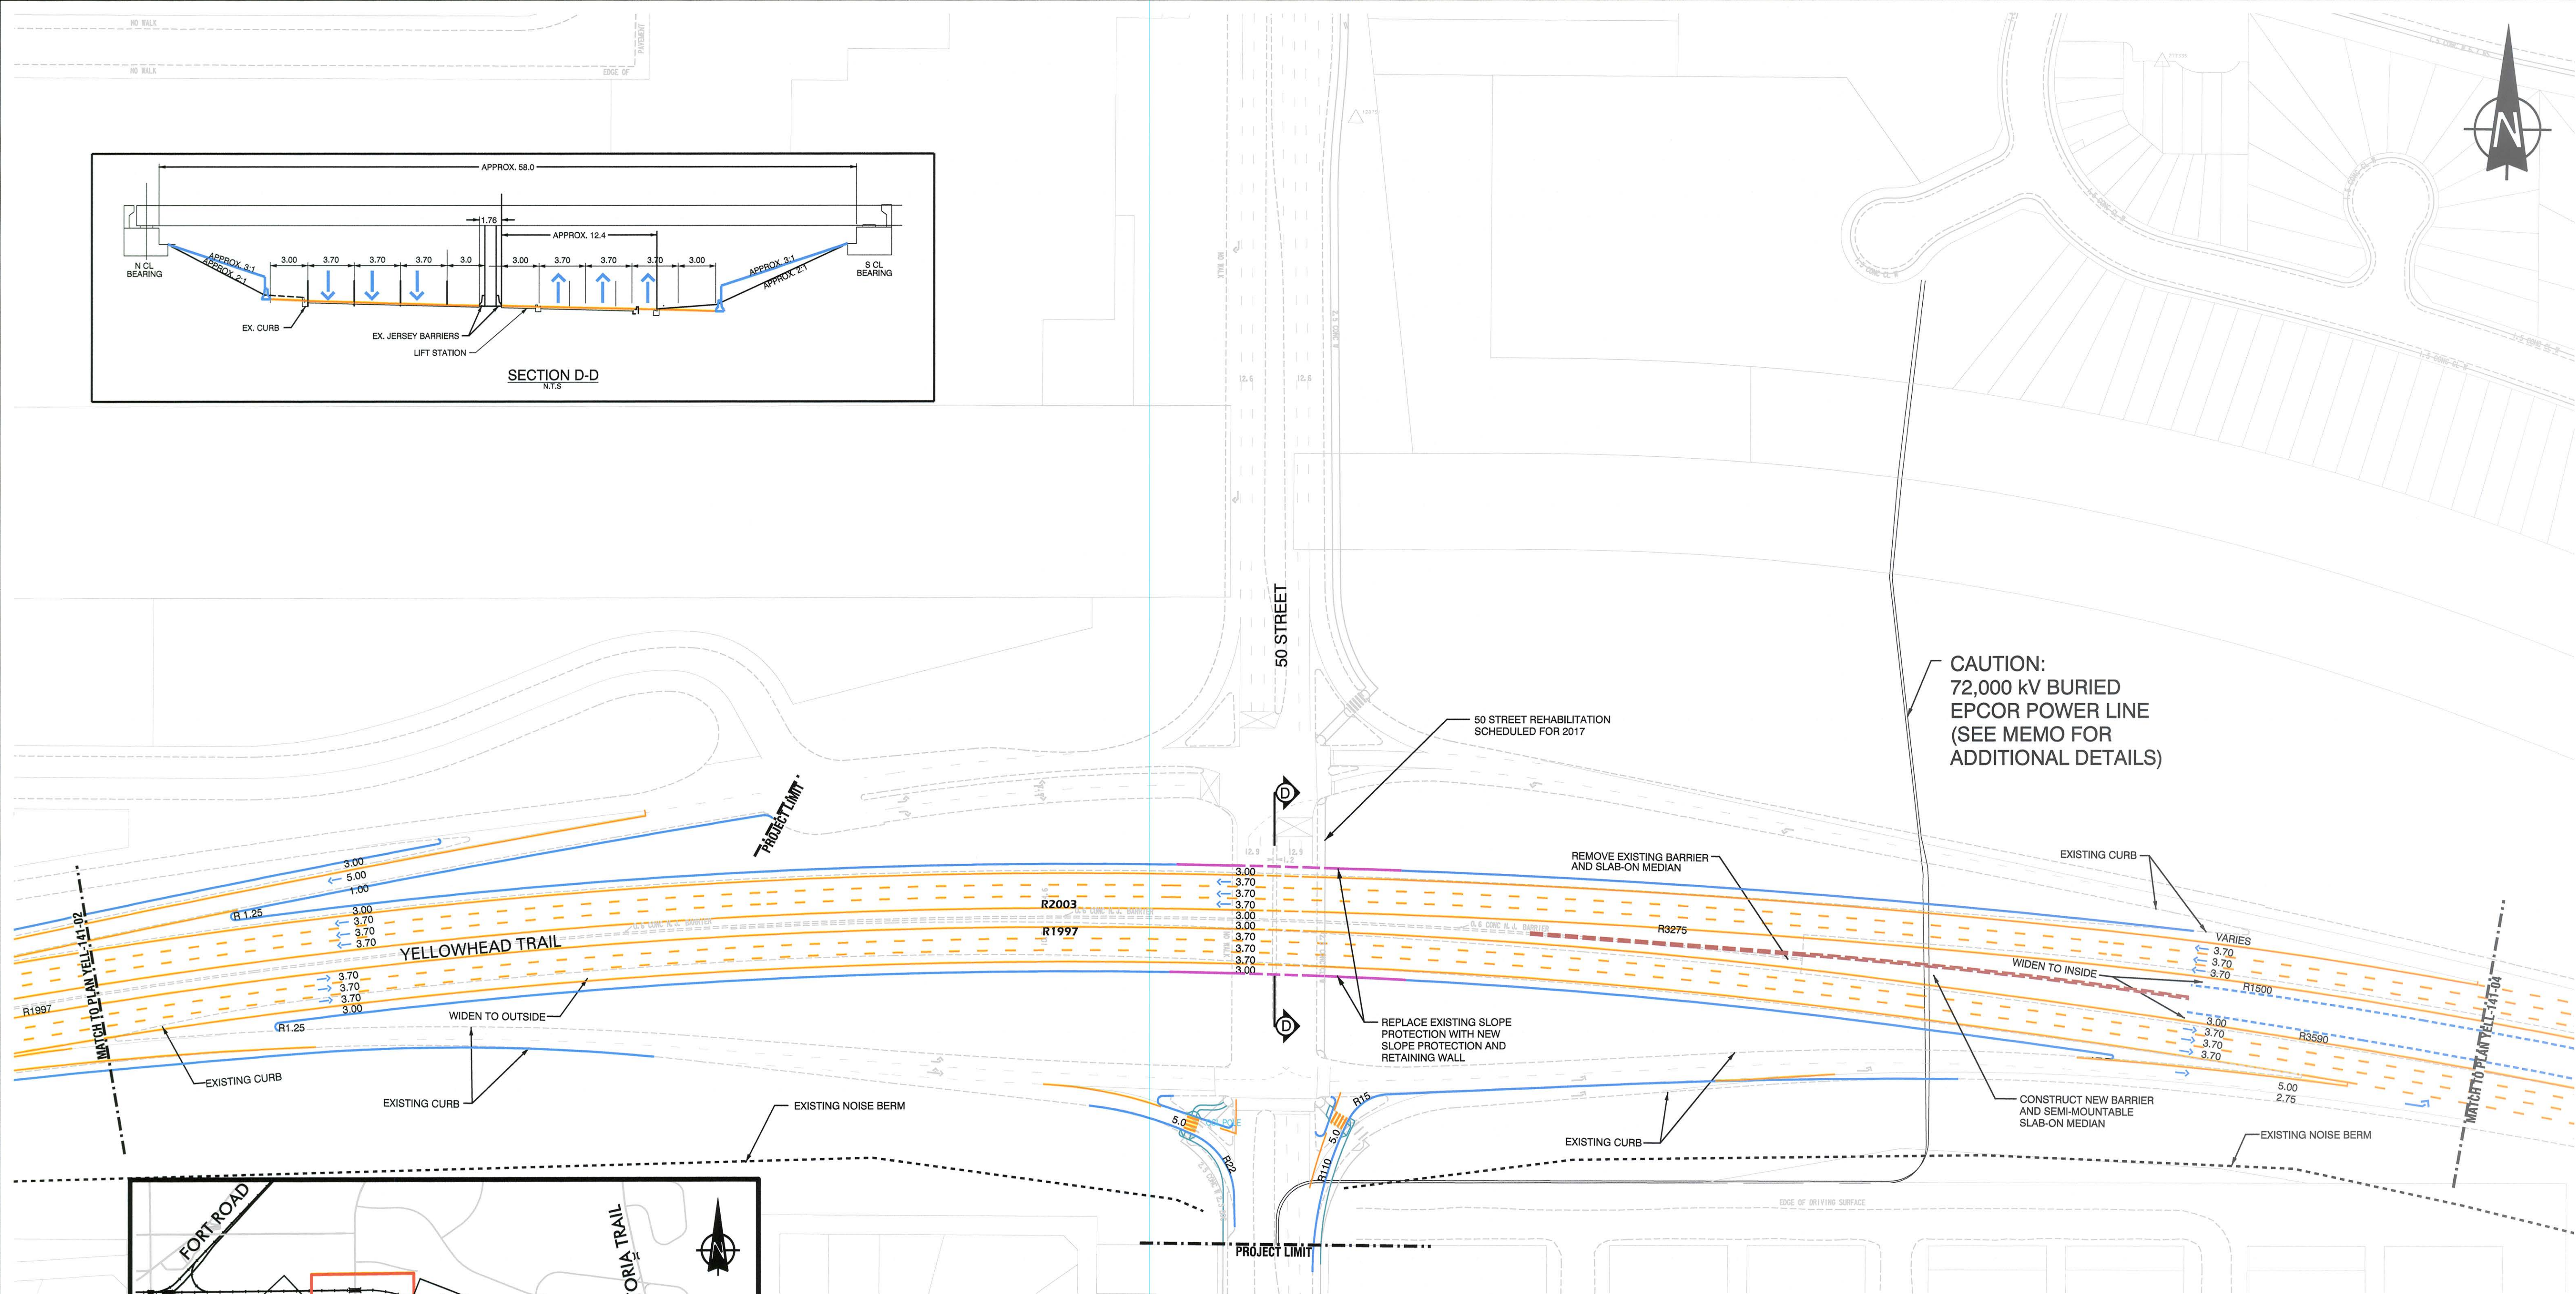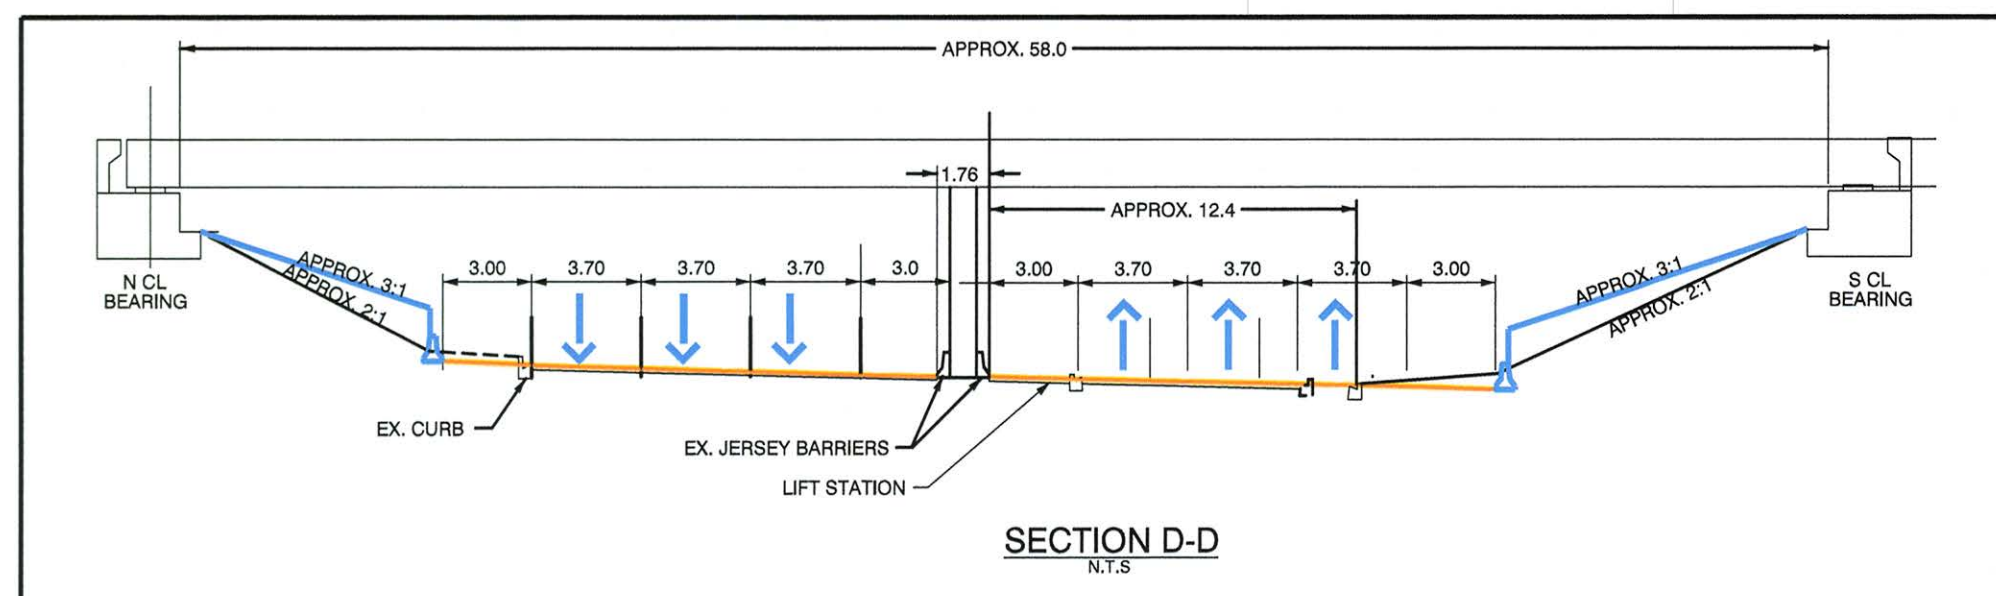

EAST OF APPROX. 300m EAST OF 50 ST
 POSTED SPEED = 100 km/h
 DESIGN SPEED = 110 km/h
WEST OF APPROX. 300m EAST OF 50 ST
 POSTED SPEED = 80 km/h
 DESIGN SPEED = 90 km/h


- LEGEND**
- CURB & GUTTER
 - - - EDGE OF PAVEMENT
 - LANE LINE
 - SHOULDER / STOP LINE
 - - - JERSEY BARRIER
 - - - PROPERTY LINE
 - SIDEWALK/SHARED USED PATH
- * NOTE: ALL THE ABOVE ARE PROPOSED ITEMS *

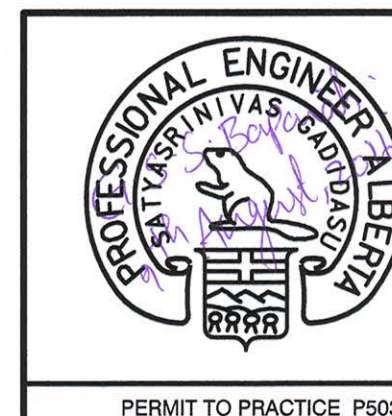

Samy Khanda Aug 19/16
 Manager, Transportation Infrastructure

Bob Gill Aug 10/16
 Director, Facility & Capital Planning

CONCEPT - SUBJECT TO PRELIMINARY SURVEY AND DESIGN		
YELLOWHEAD TRAIL		
EAST OF 66 STREET TO NORTH SASKATCHEWAN RIVER		
WIDENING TO SIX LANES		
Edmonton INTEGRATED INFRASTRUCTURE SERVICES	DRAWN: CJC REVIEWED: RC DATE: 2016 AUG	PLAN NO. YELL-141-03

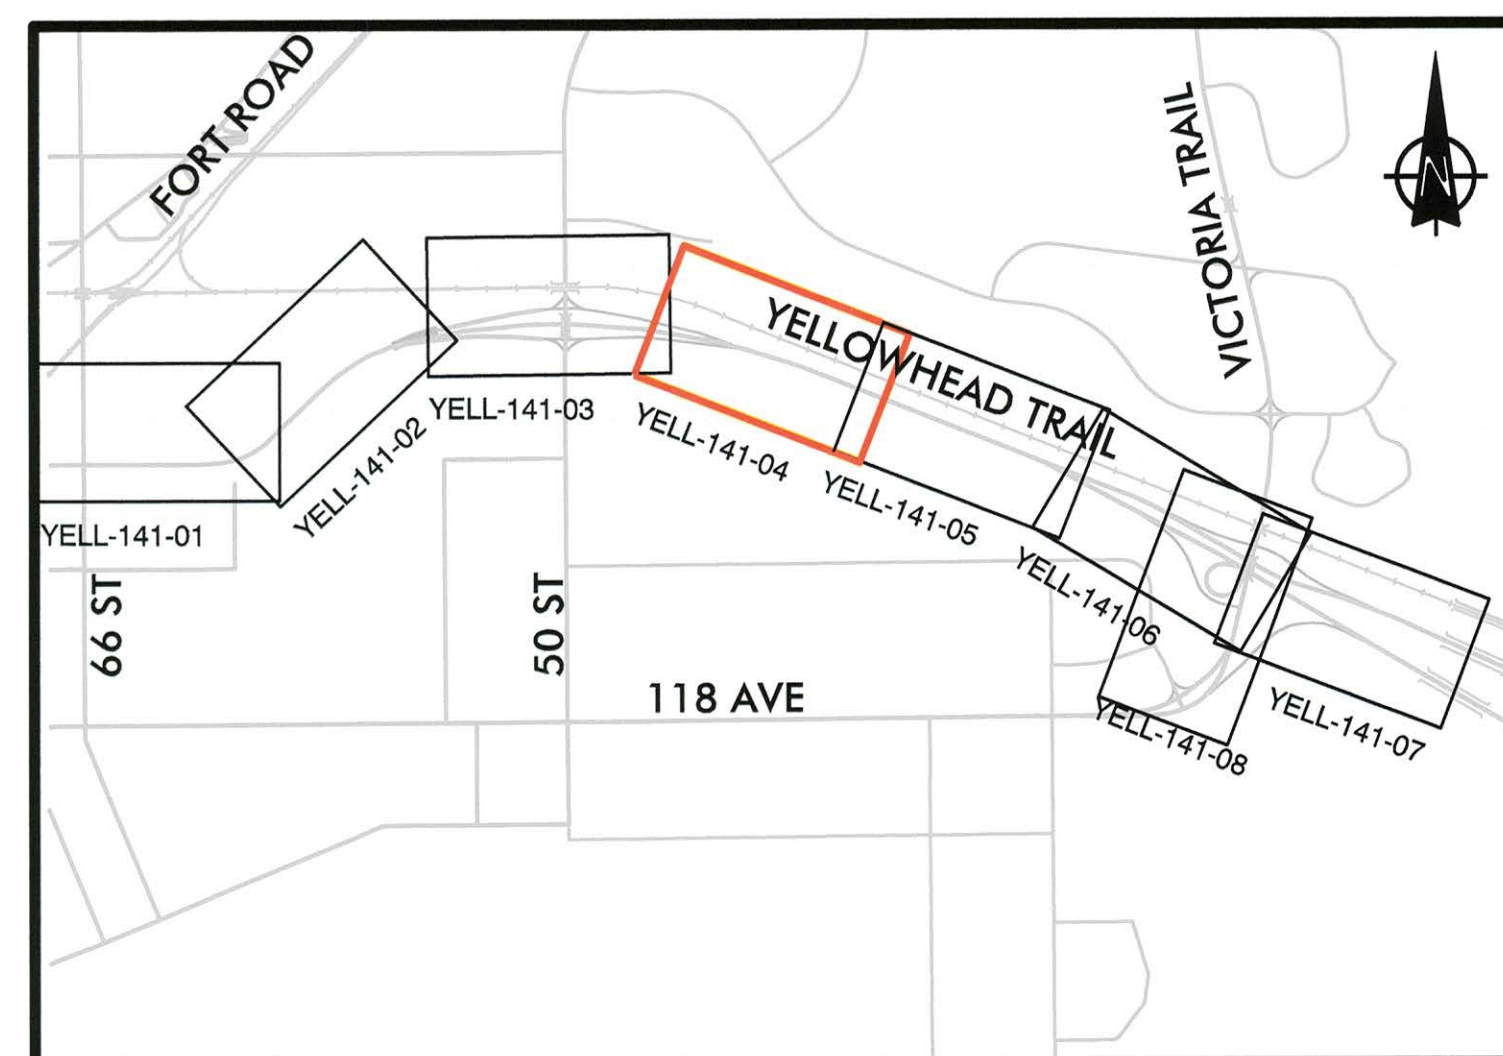


KEY PLAN



- ### LEGEND
-  CURB & GUTTER
 -  EDGE OF PAVEMENT
 -  LANE LINE
 -  SHOULDER / STOP LINE
 -  JERSEY BARRIER
 -  PROPERTY LINE
 -  SIDEWALK/SHARED USE PATH
- * NOTE: ALL THE ABOVE ARE PROPOSED ITEMS *

* NOTE: ALL THE ABOVE ARE PROPOSED ITEMS

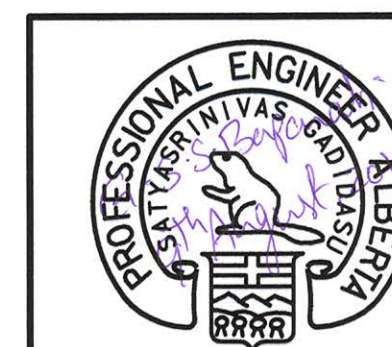

PERMIT TO PRACTICE P503B

Sandy Nelson Aug 19
Manager, Transportation Infrastructure

Director, Facility & Capital Planning

CONCEPT - SUBJECT TO PRELIMINARY SURVEY AND DESIGN

YELLOWHEAD TRAIL

EAST OF 66 STREET TO NORTH SASKATCHEWAN RIVER

WIDENING TO SIX LANES



INTEGRATED
INFRASTRUCTURE
SERVICES

DRAWN: CJC
REVIEWED: RC
DATE: 2016 AUG

PLAN NO.
YELL-141-04



SCALE: 1:1000




LEGEND

- * NOTE: ALL THE ABOVE ARE PROPOSED ITEMS *



Rob Gill Aug 30/16
Director, Facility & Capital Planning


PLAN NO.
YELL-141-05

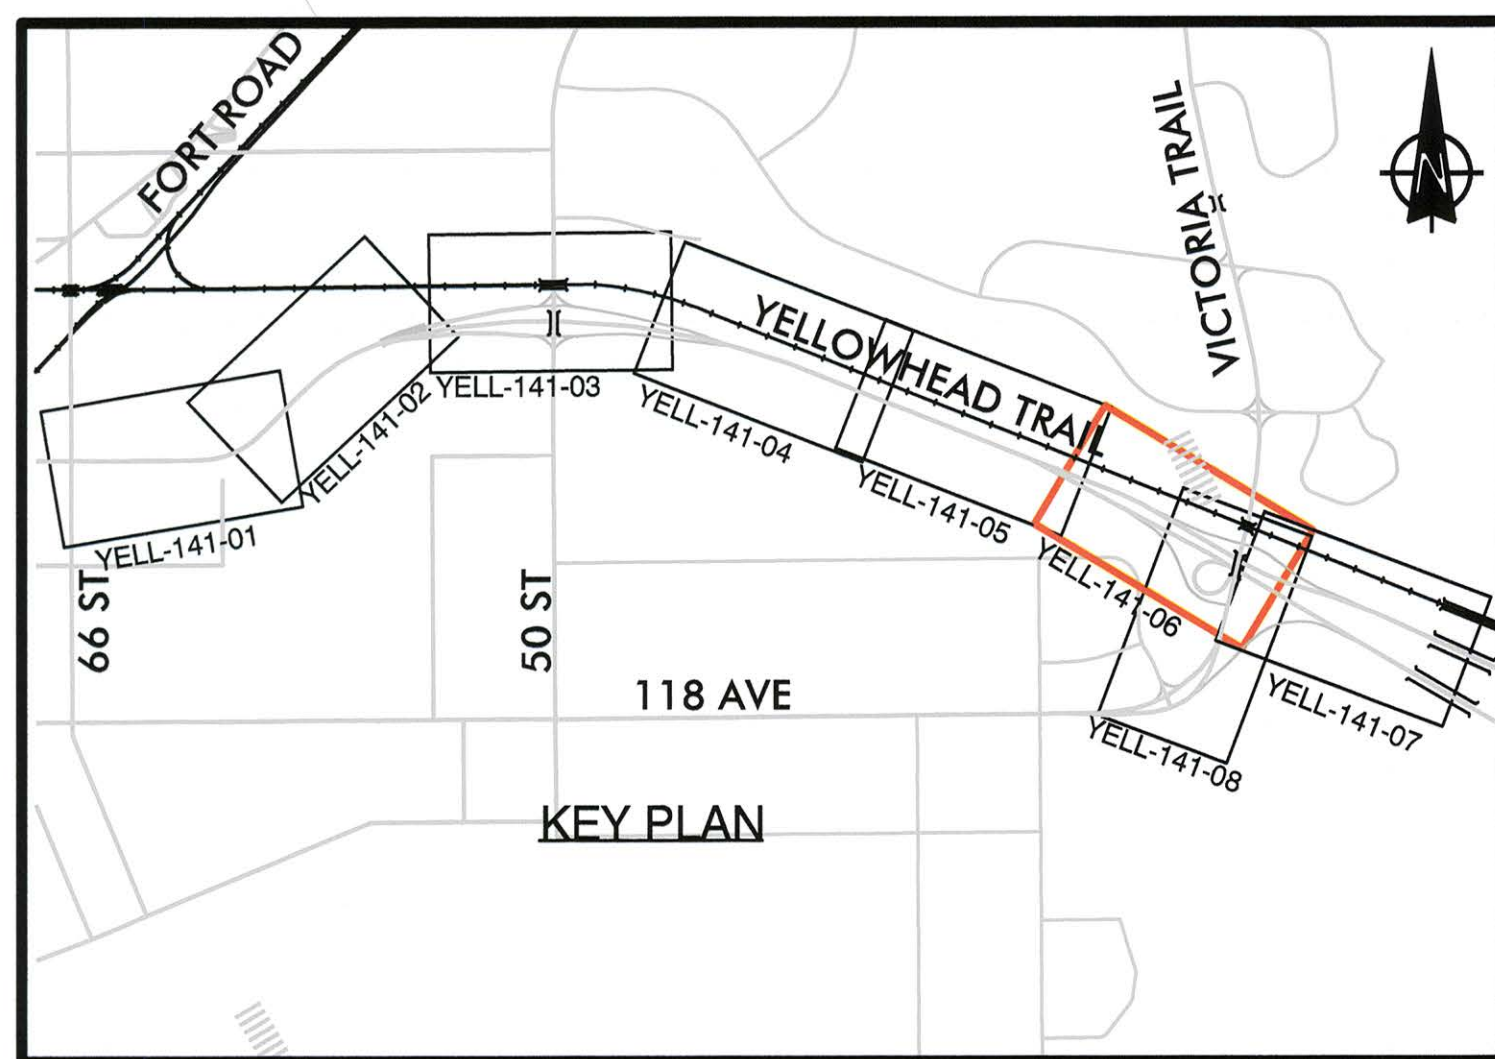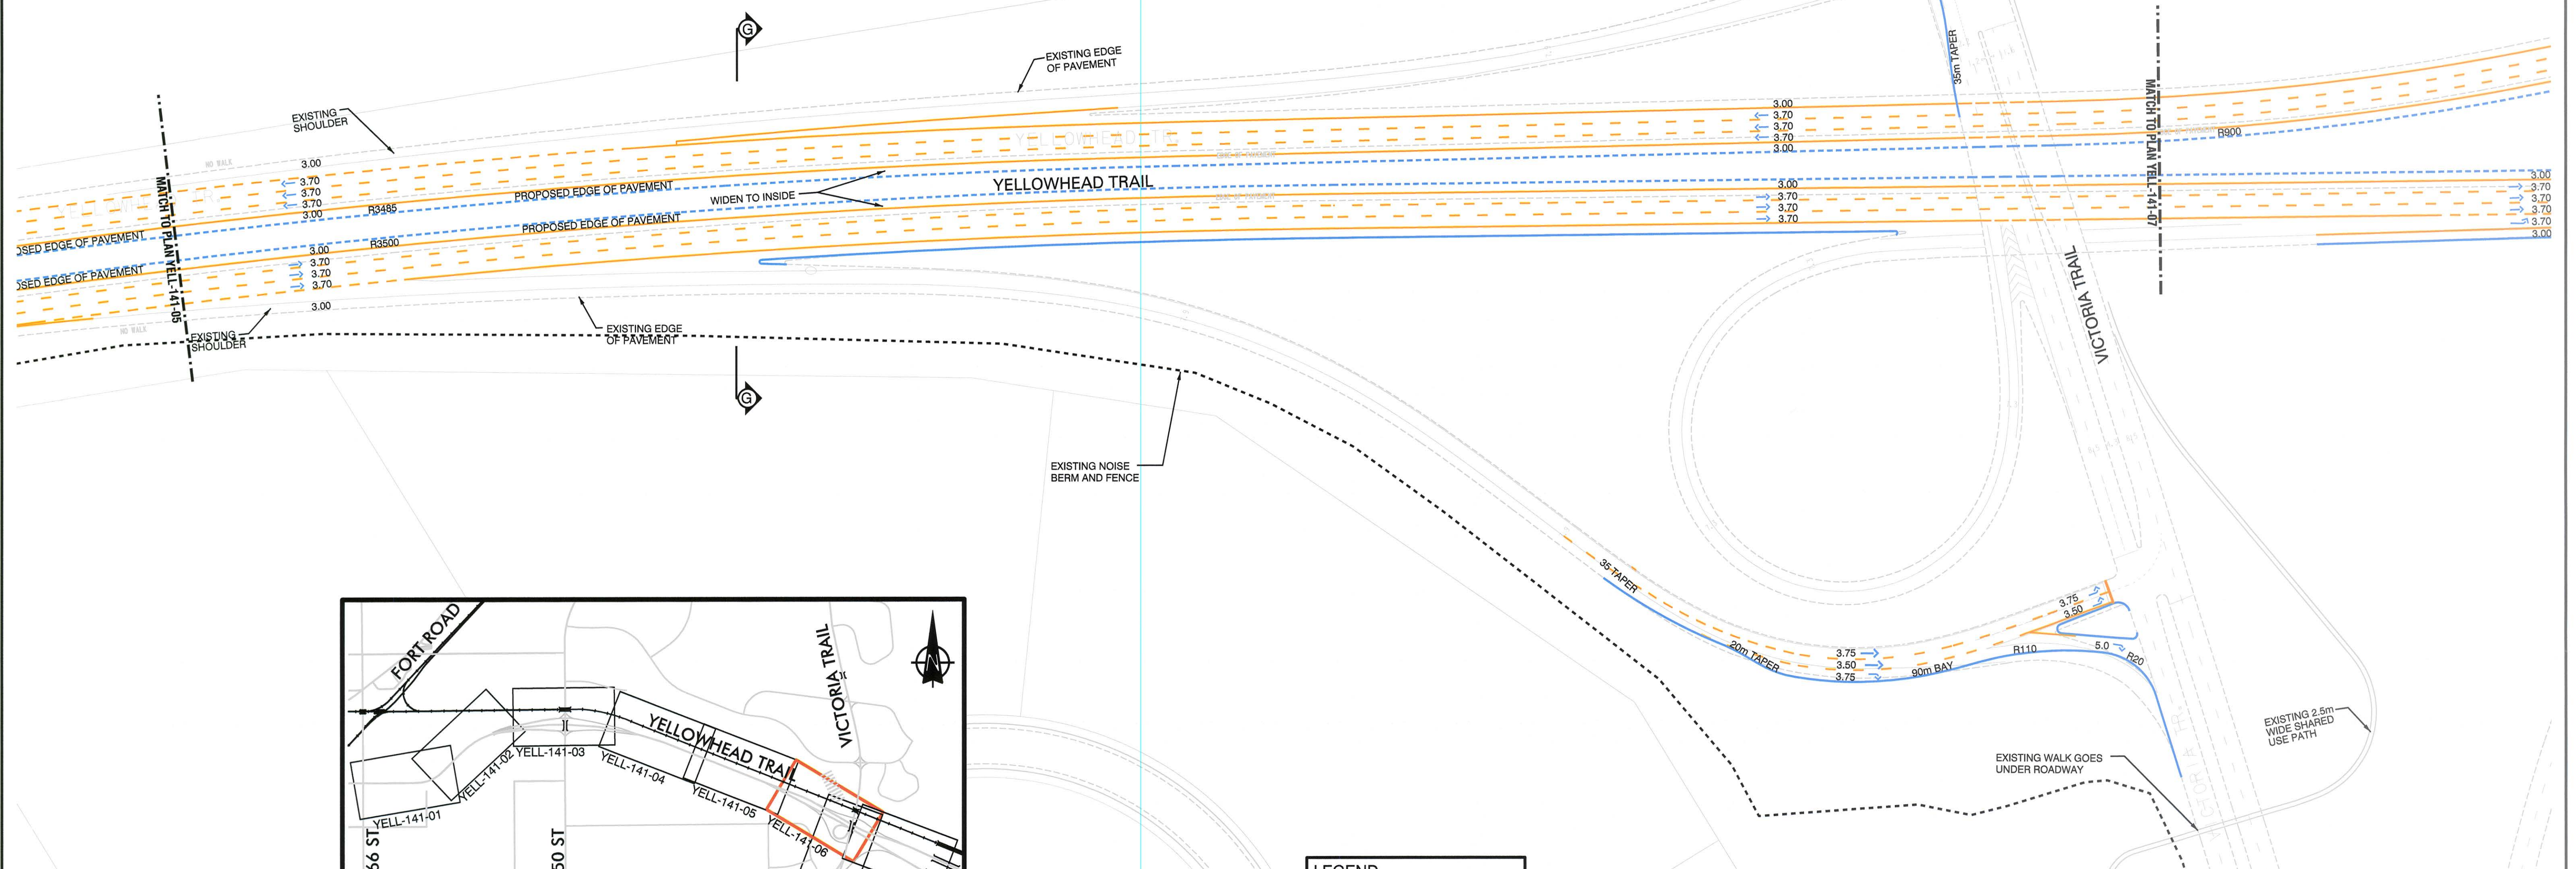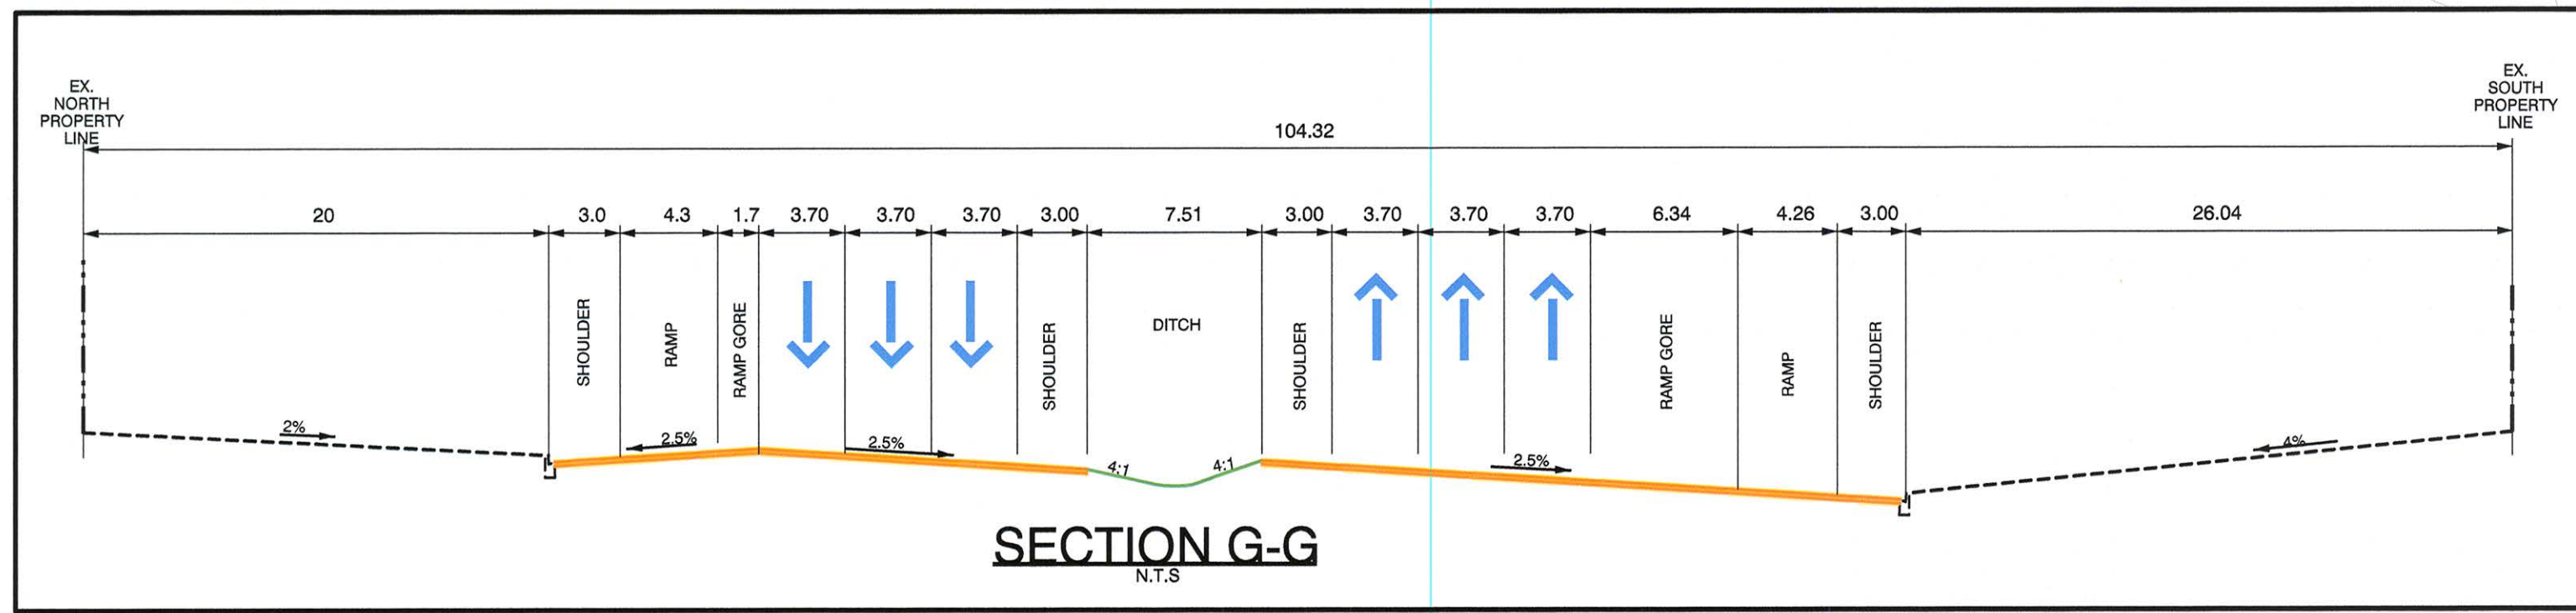

SCALE: 1:1000

POSTED SPEED = 100 km/h
DESIGN SPEED = 110 km/h


- LEGEND
- CURB & GUTTER
 - EDGE OF PAVEMENT
 - LANE LINE
 - SHOULDER / STOP LINE
 - JERSEY BARRIER
 - PROPERTY LINE
 - SIDEWALK/SHARED USE PATH
- * NOTE: ALL THE ABOVE ARE PROPOSED ITEMS *


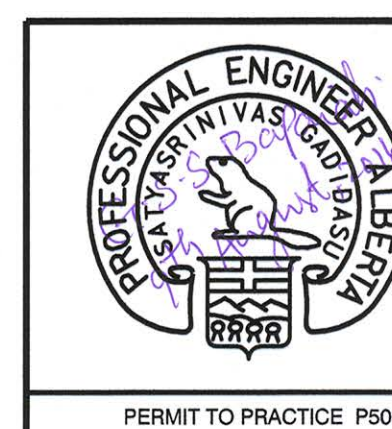


Garry Kelland
Manager, Transportation Infrastructure

Rob Gill
Director, Facility & Capital Planning

CONCEPT - SUBJECT TO PRELIMINARY SURVEY AND DESIGN		
YELLOWHEAD TRAIL		
EAST OF 66 STREET TO NORTH SASKATCHEWAN RIVER		
WIDENING TO SIX LANES		
	INTEGRATED INFRASTRUCTURE SERVICES	PLAN NO. YELL-141-06
DRAWN: CJC REVIEWED: R.C DATE: 2016 AUG		

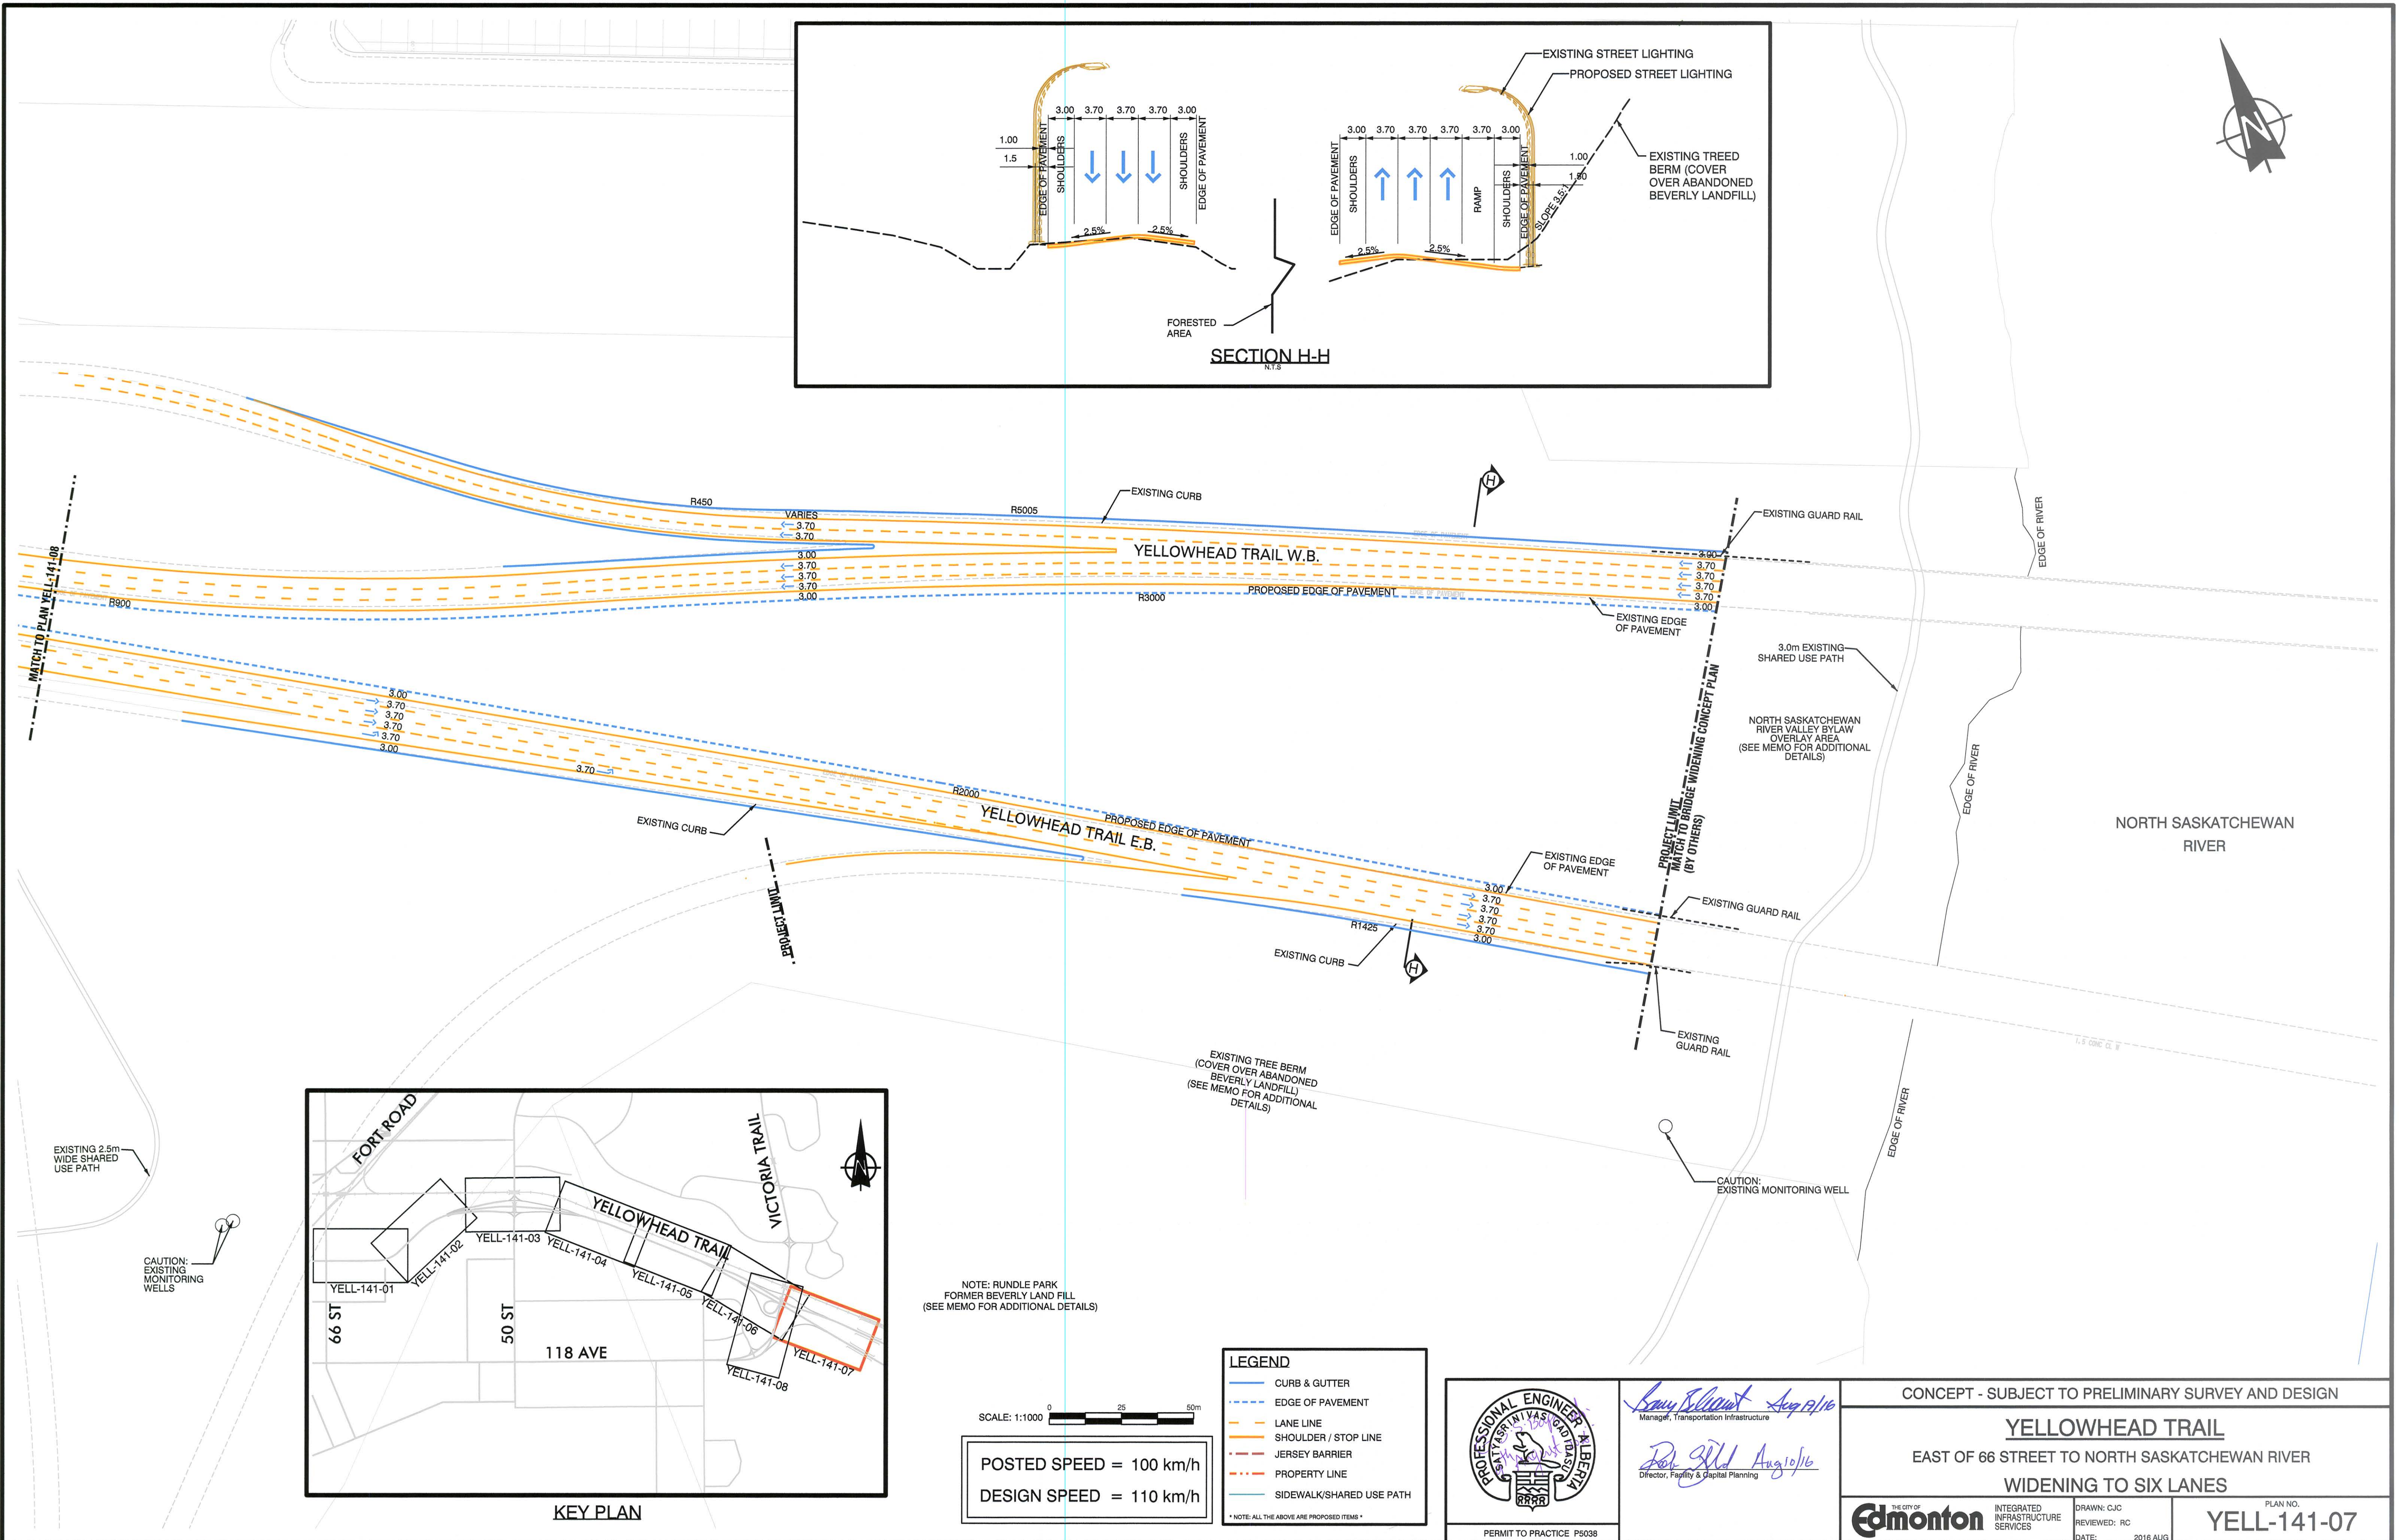

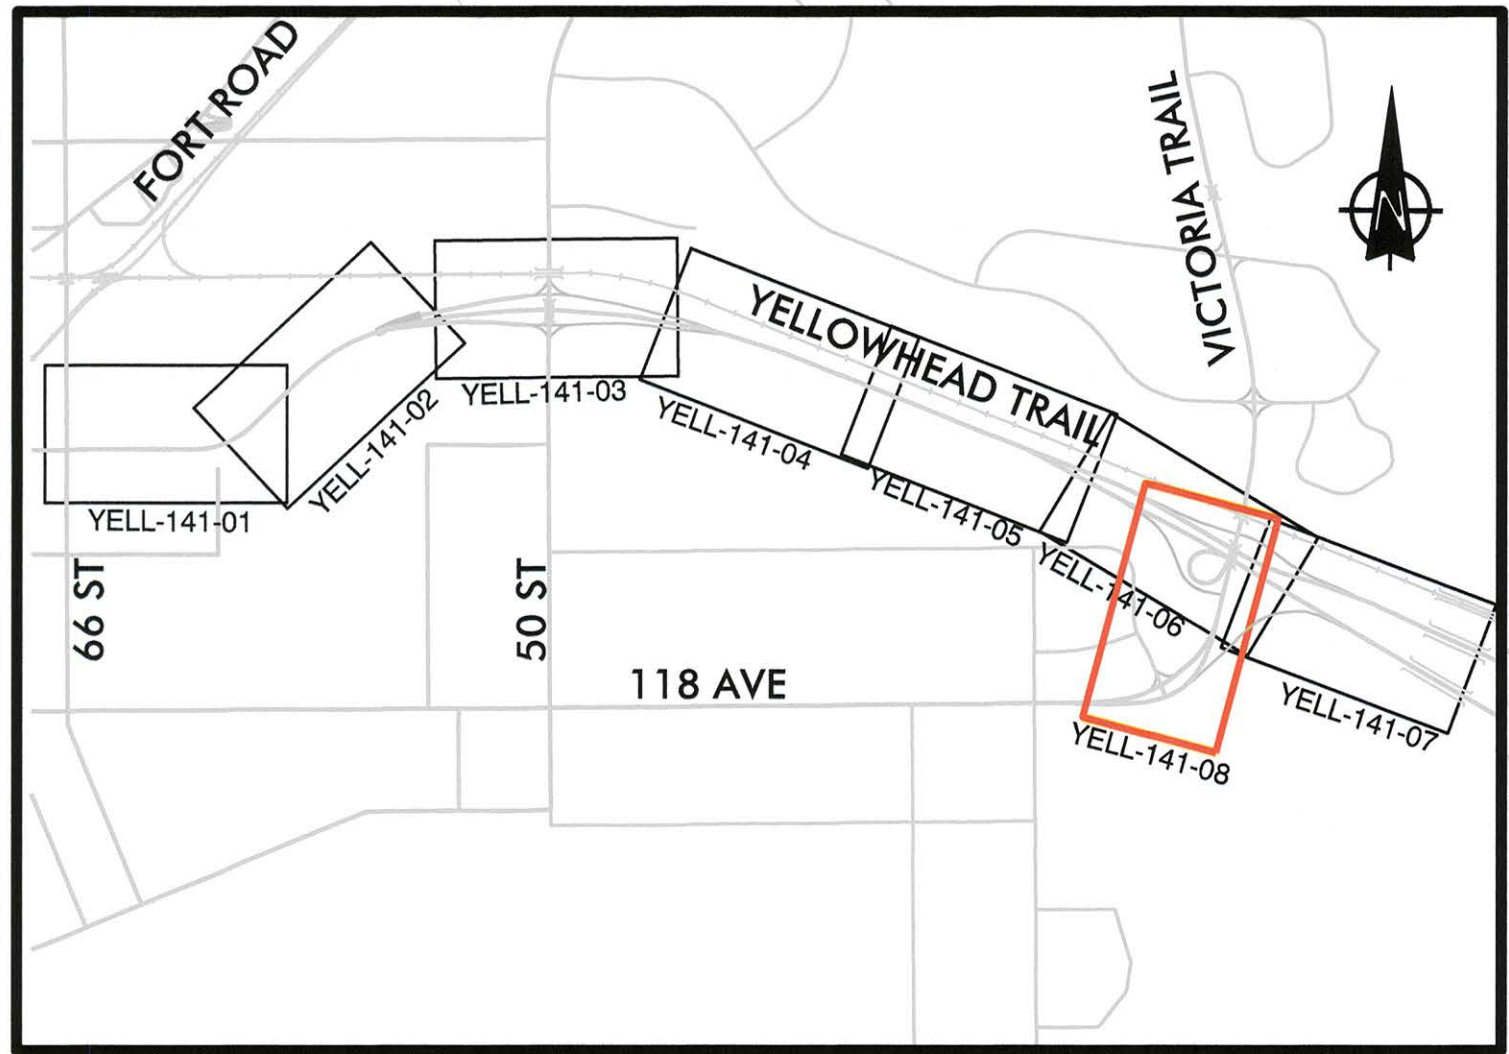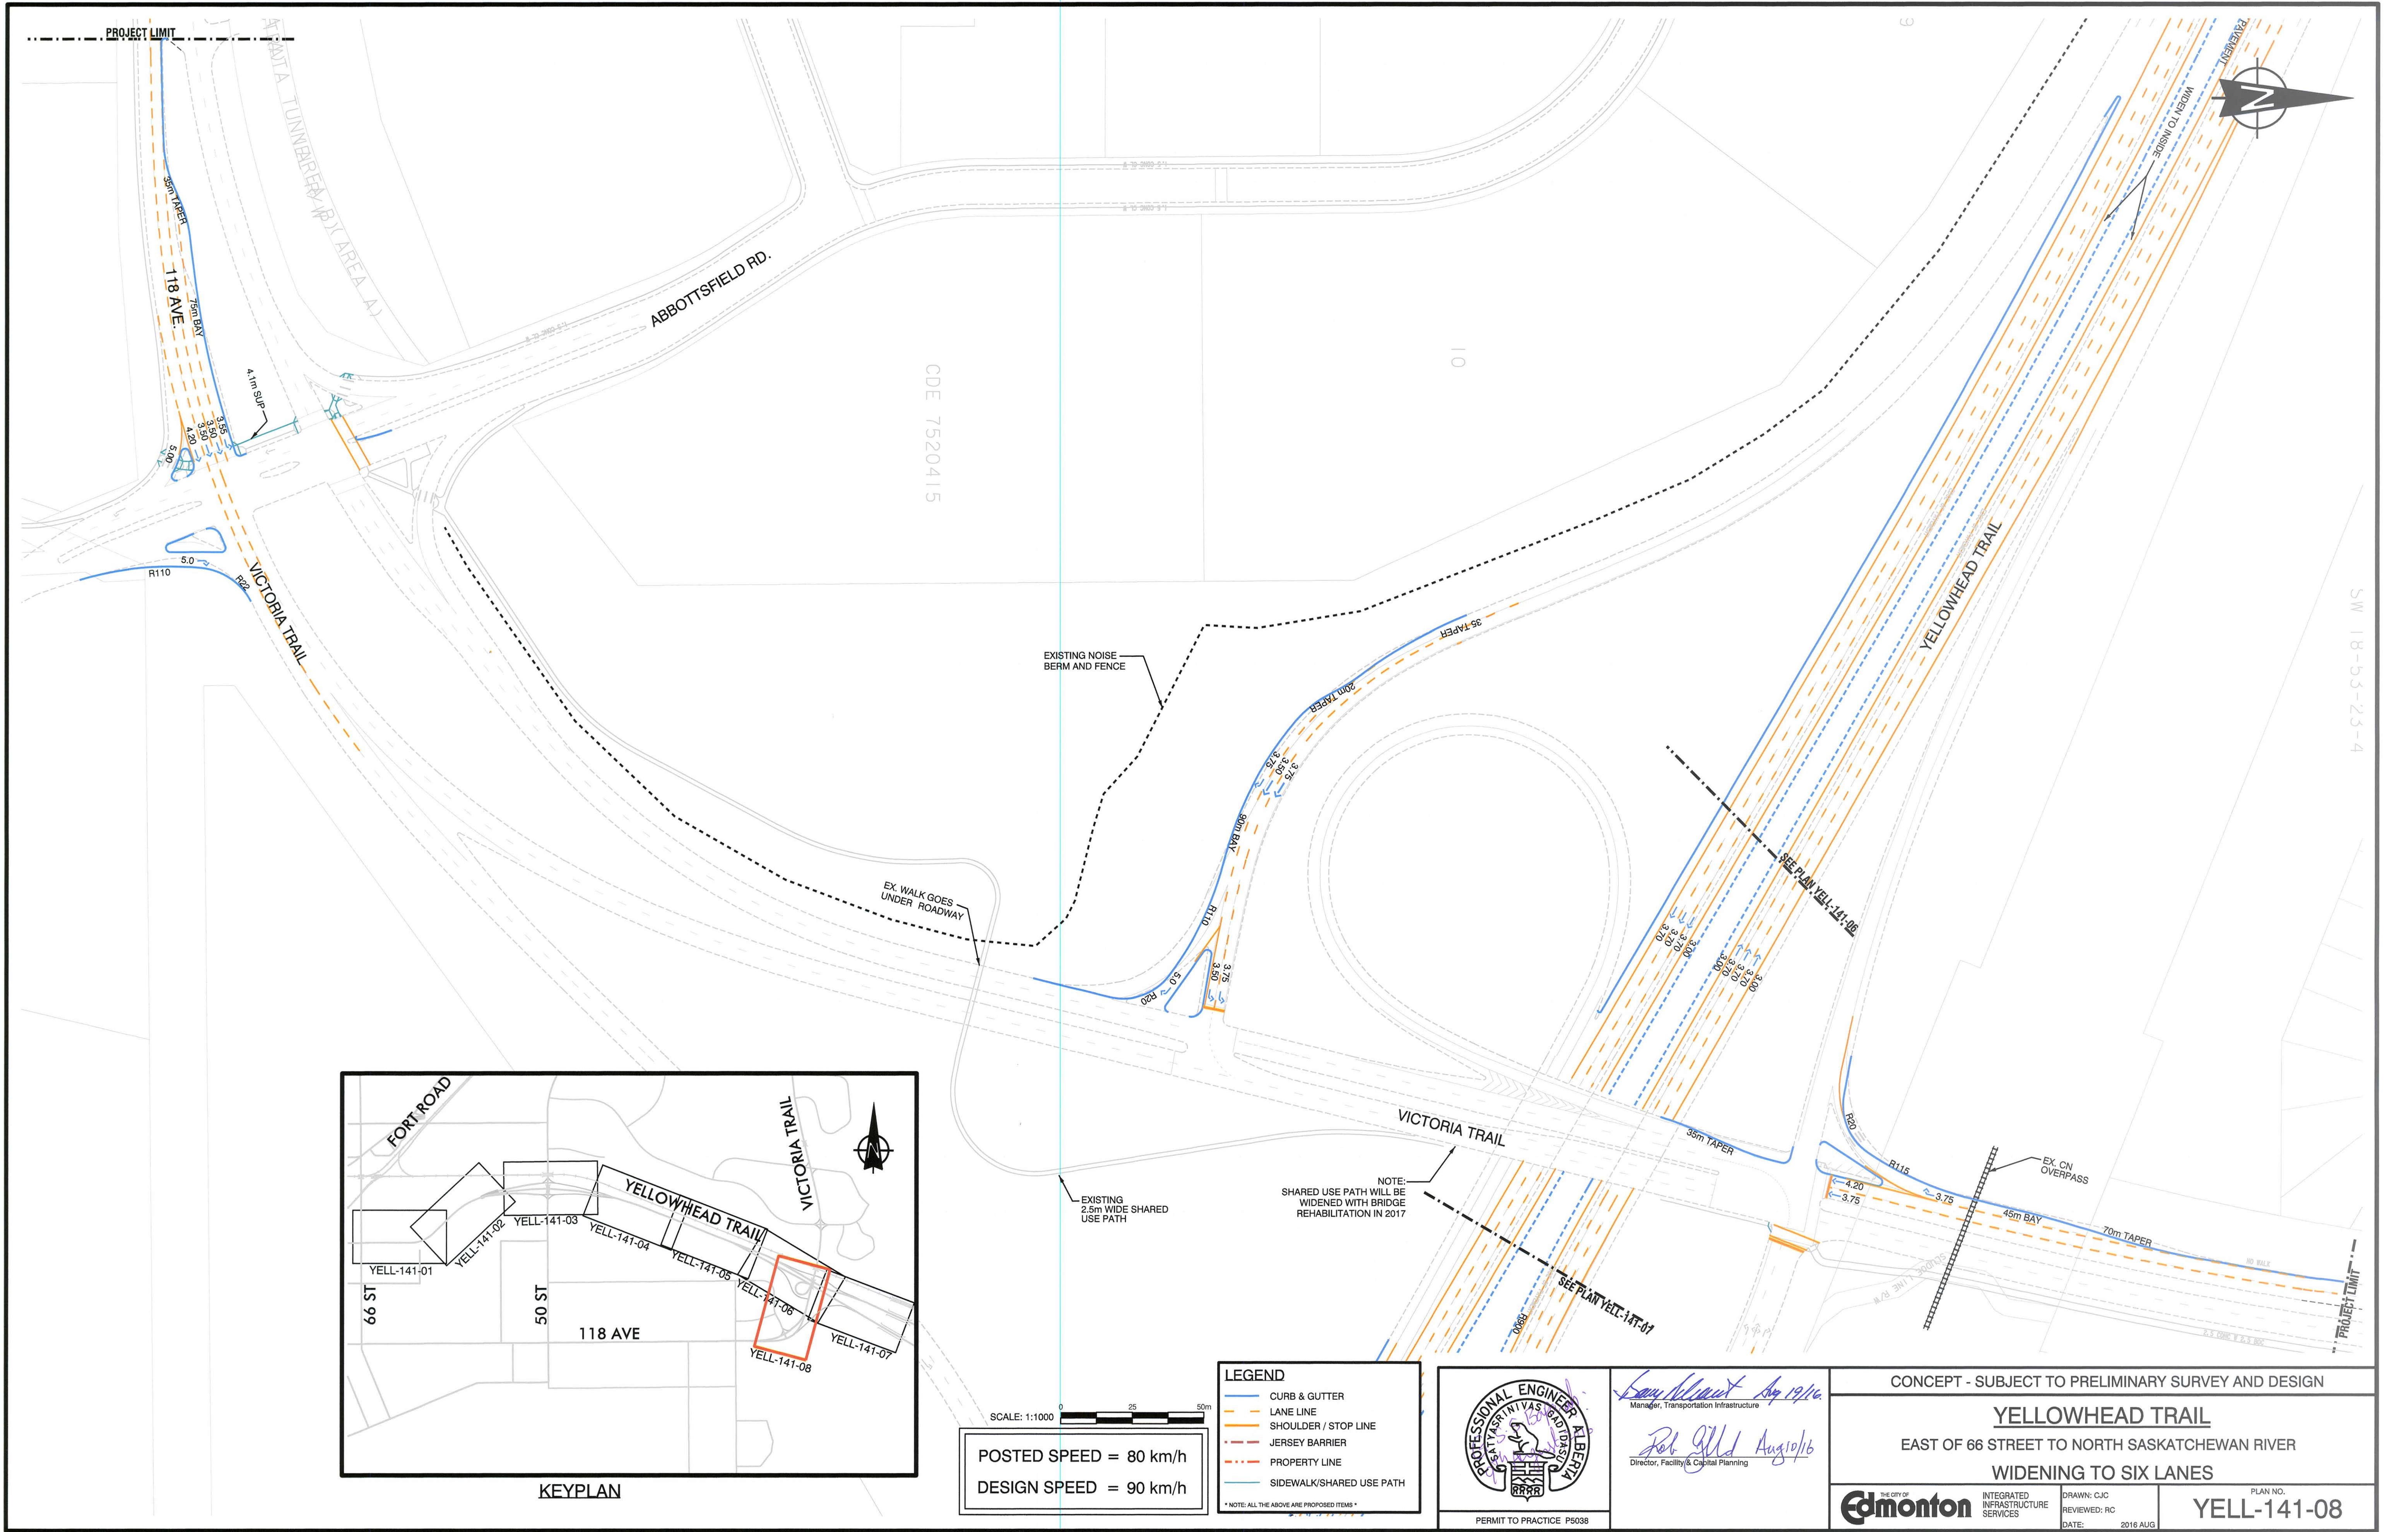

KEYPLAN

SCALE: 1:1000

0 25 50m

POSTED SPEED = 80 km/h

DESIGN SPEED = 90 km/h

LEGEND

- CURB & GUTTER
- LANE LINE
- SHOULDER / STOP LINE
- JERSEY BARRIER
- PROPERTY LINE
- SIDEWALK/SHARED USE PATH

* NOTE: ALL THE ABOVE ARE PROPOSED ITEMS *

PROFESSIONAL ENGINEER ALBERTA

SANTARINI VAS SUDHAKSA

PERMIT TO PRACTICE P5038

Sam McLean Aug 19/16
Manager, Transportation Infrastructure

Rob Gill Aug 10/16
Director, Facility & Capital Planning

CONCEPT - SUBJECT TO PRELIMINARY SURVEY AND DESIGN

YELLOWHEAD TRAIL

EAST OF 66 STREET TO NORTH SASKATCHEWAN RIVER

WIDENING TO SIX LANES

PLAN NO. **YELL-141-08**

THE CITY OF **Edmonton** INTEGRATED INFRASTRUCTURE SERVICES

DRAWN: CJC
REVIEWED: RC
DATE: 2016 AUG